
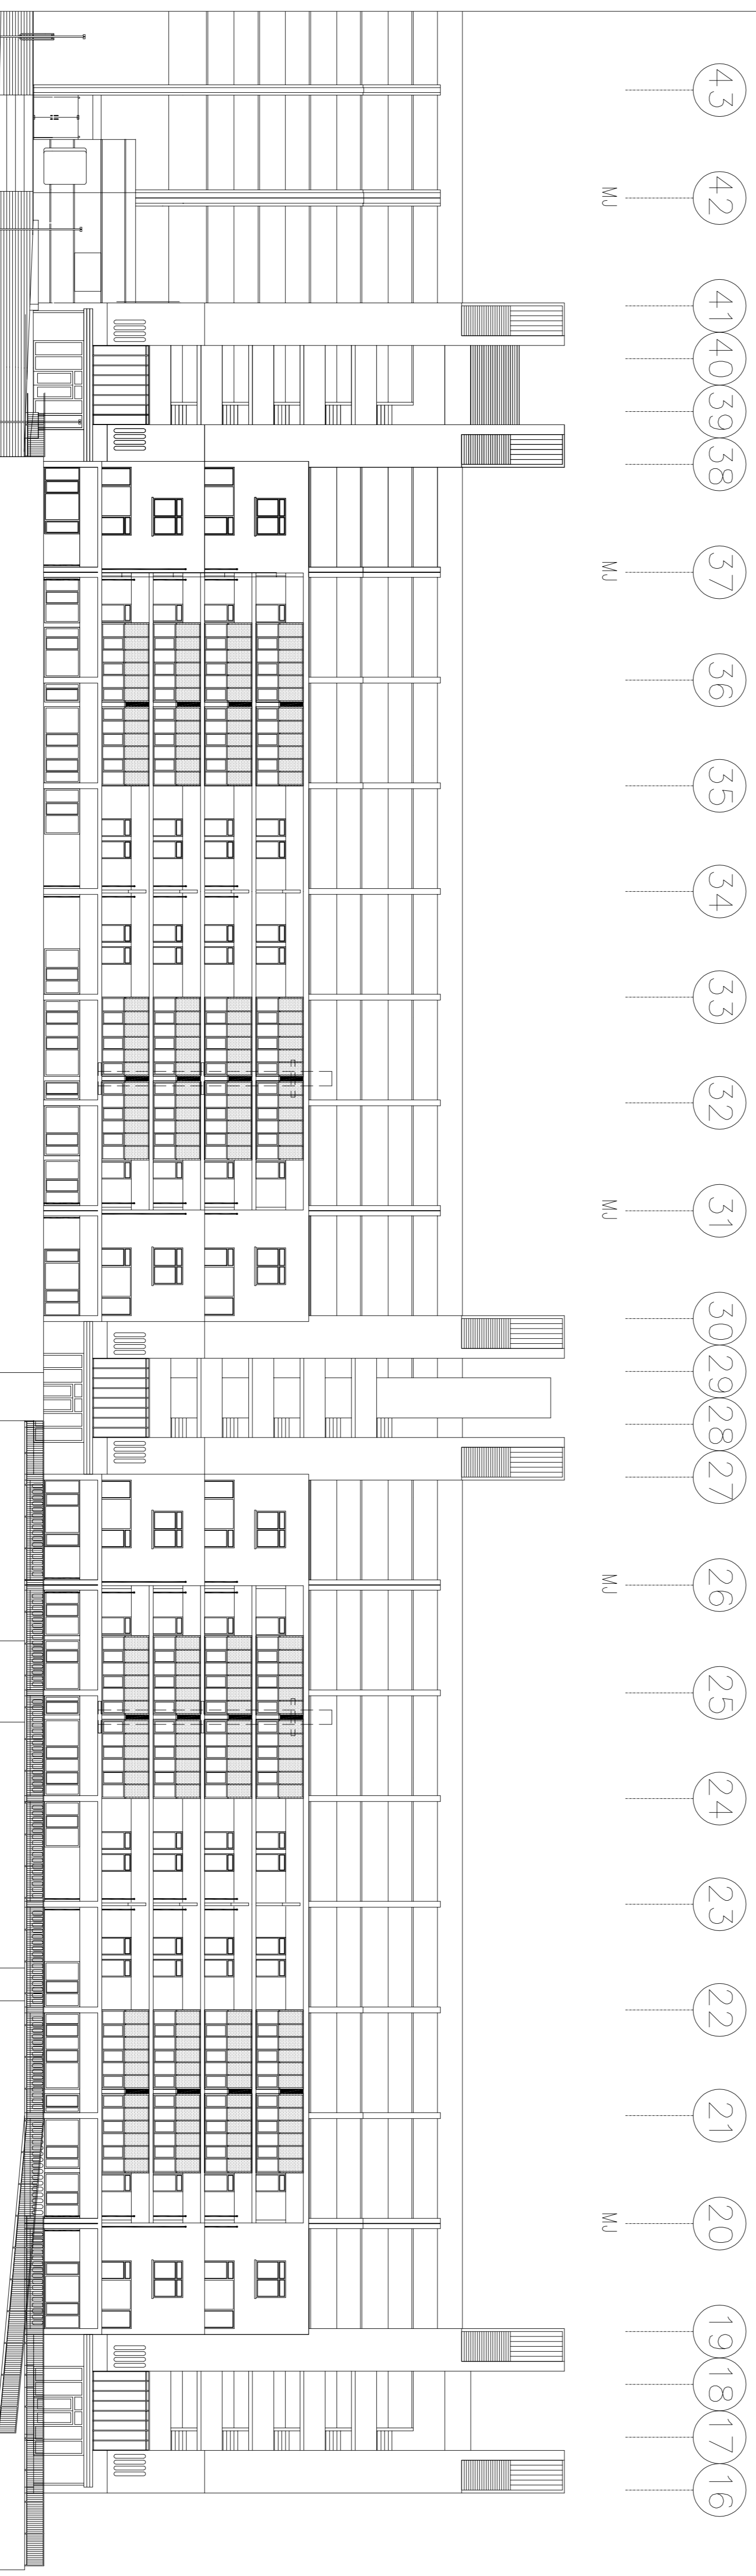


GENERAL NOTES
 1. Do not scale from this drawing.
 2. All dimensions must be checked on site and any discrepancies verified with the architect.
 3. Unless shown otherwise, all dimensions are to structural surfaces.

KEY

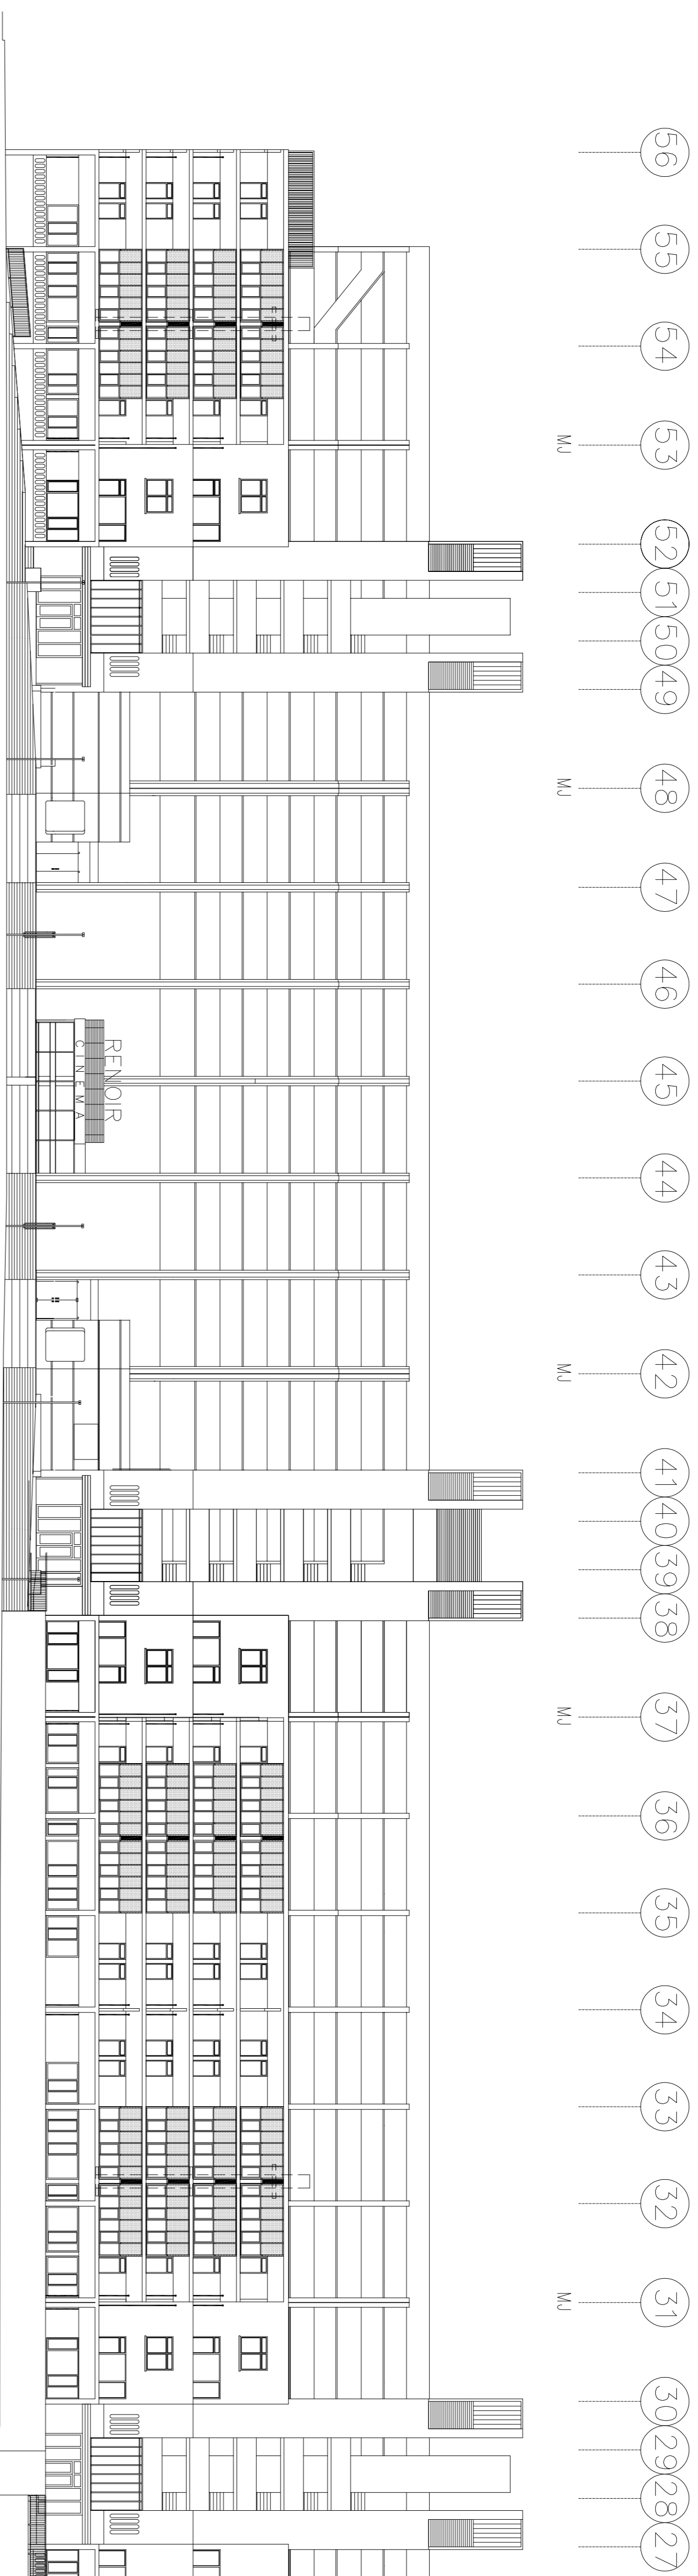

THIS IS NOT A CONSTRUCTION DRAWING.
 IT IS UNSUITABLE FOR THE PURPOSE
 OF CONSTRUCTION AND MUST ON NO
 ACCOUNT BE USED AS SUCH.

CLIENT	BRUNSWICK HOUSING
JOB TITLE	BRUNSWICK HOUSING
DRAWING	O'DONNELL COURT EAST ELEVATION
SCALE	1:200 @ A1
DRAWN	PS
DATE	NOVEMBER 2004
ARCHITECTS	LANDSCAPE ARCHITECTS INTERIOR DESIGNERS Levitt Bernstein
LEVITT BERNSTEIN ASSOCIATES LIMITED LONDON E8 3BB	
T: 020 - 7275 7676 F: 020 - 7275 9348 E: post@levittbernstein.co.uk	
DRAWING No.	2467/L/031
REVISIONS	PT/P2/P3
2467/Planning/031_03.dwg	