

APPENDIX. PLANNING DRAWING SET

50 AVENUE ROAD
LONDON, NW8 6HS

PLANNING APPLICATION SUBMISSION

	DRAWING NO.	DRAWING NAME	ISSUE DATE	SCALE ON A1	SCALE ON A3
EXISTING BUILDING DRAWINGS	E01	Existing Site Plan	JULY 2014	1 : 200	1 : 400
	E02	Existing Ground, First Plan	JULY 2014	1 : 100	1 : 200
	E03	Existing Second, Roof Floor Plan	JULY 2014	1 : 100	1 : 200
	E04	Existing Elevations Front	JULY 2014	1 : 50	1 : 100
	E05	Existing Elevations Rear	JULY 2014	1 : 50	1 : 100
	E06	Existing Elevation Side to NO.48	JULY 2014	1 : 50	1 : 100
	E07	Existing Elevation Side to NO.52	JULY 2014	1 : 50	1 : 100
	E08	Existing Sections	JULY 2014	1 : 100	1 : 200
DEMOLITION PLANS	D01	DEMOLITION PLANS	JULY 2014	1 : 100	1 : 200
	D02	DEMOLITION ELEVATIONS	JULY 2014	1 : 100	1 : 200
PROPOSED DRAWINGS	001	SITE LOCATION PLAN	JULY 2014	1 : 500	1 : 1000
	002	PROPOSED SITE PLAN	JULY 2014	1 : 200	1 : 400
	100	PROPOSED FLOOR PLANS	JULY 2014	1 : 100	1 : 200
	110	PROPOSED FLOOR PLANS	JULY 2014	1 : 100	1 : 200
	130	PROPOSED FLOOR PLANS	JULY 2014	1 : 100	1 : 200
	200	PROPOSED SECTION AA	JULY 2014	1 : 100	1 : 200
	201	PROPOSED SECTION BB	JULY 2014	1 : 100	1 : 200
	202	PROPOSED SECTION CC	JULY 2014	1 : 100	1 : 200
	203	PROPOSED SECTION DD	JULY 2014	1 : 100	1 : 200
	300	PROPOSED FRONT ELEVATION	JULY 2014	1 : 50	1 : 100
	301	PROPOSED REAR ELEVATION	JULY 2014	1 : 50	1 : 100
	302	PROPOSED SIDE ELEVATION TO NO.48	JULY 2014	1 : 50	1 : 100
	303	PROPOSED SIDE ELEVATION TO NO.52	JULY 2014	1 : 50	1 : 100



+ 44.5m

no.52-54

no. 50

no.48

no.46

no. 44

ELSWORTHY ROAD

AVENUE ROAD

EXISTING SITE PLAN




General notes:
 This drawing is copyright of KSR architects. This drawing must be read in conjunction with the Designer's Risk Assessment, specification and all other relevant documentation and drawings. KSR architects accept no liability for any expense, loss or damage of whatsoever nature and however arising from any variation made to this drawing or in the execution of the work to which it relates which has not been referred to them and their approval obtained.
 Do not scale from this drawing or the digital data, only figured dimensions are to be used. For Planning refer to linear scale.
 Check all dimensions on site prior to carrying out any works - advise any discrepancy
 Notes/Legends

P 1 PLANNING SUBMISSION 07.07.14 SHY RS
 Rev/ Notes dt mm yy By Chkd

© KSR architects
 Stamp

PLANNING SUBMISSION

 

KSRARCHITECTS
 KSR Architects LLP
 14 Grosvenor Street London W1R 0ND
 Tel: +44 (0)20 7482 5000
 Email: info@ksrarchitects.com
 Website: www.ksrarchitects.com


Project:
50 AVENUE ROAD

Title:
Existing Site Plan


Date: JULY 2014 Drawn By: SHY Checked: GJ

Scale: 1: 200 @ A1 / 1: 400 @ A3


Project Ref: Drawing No: Revision:
AND AND - E01 P1

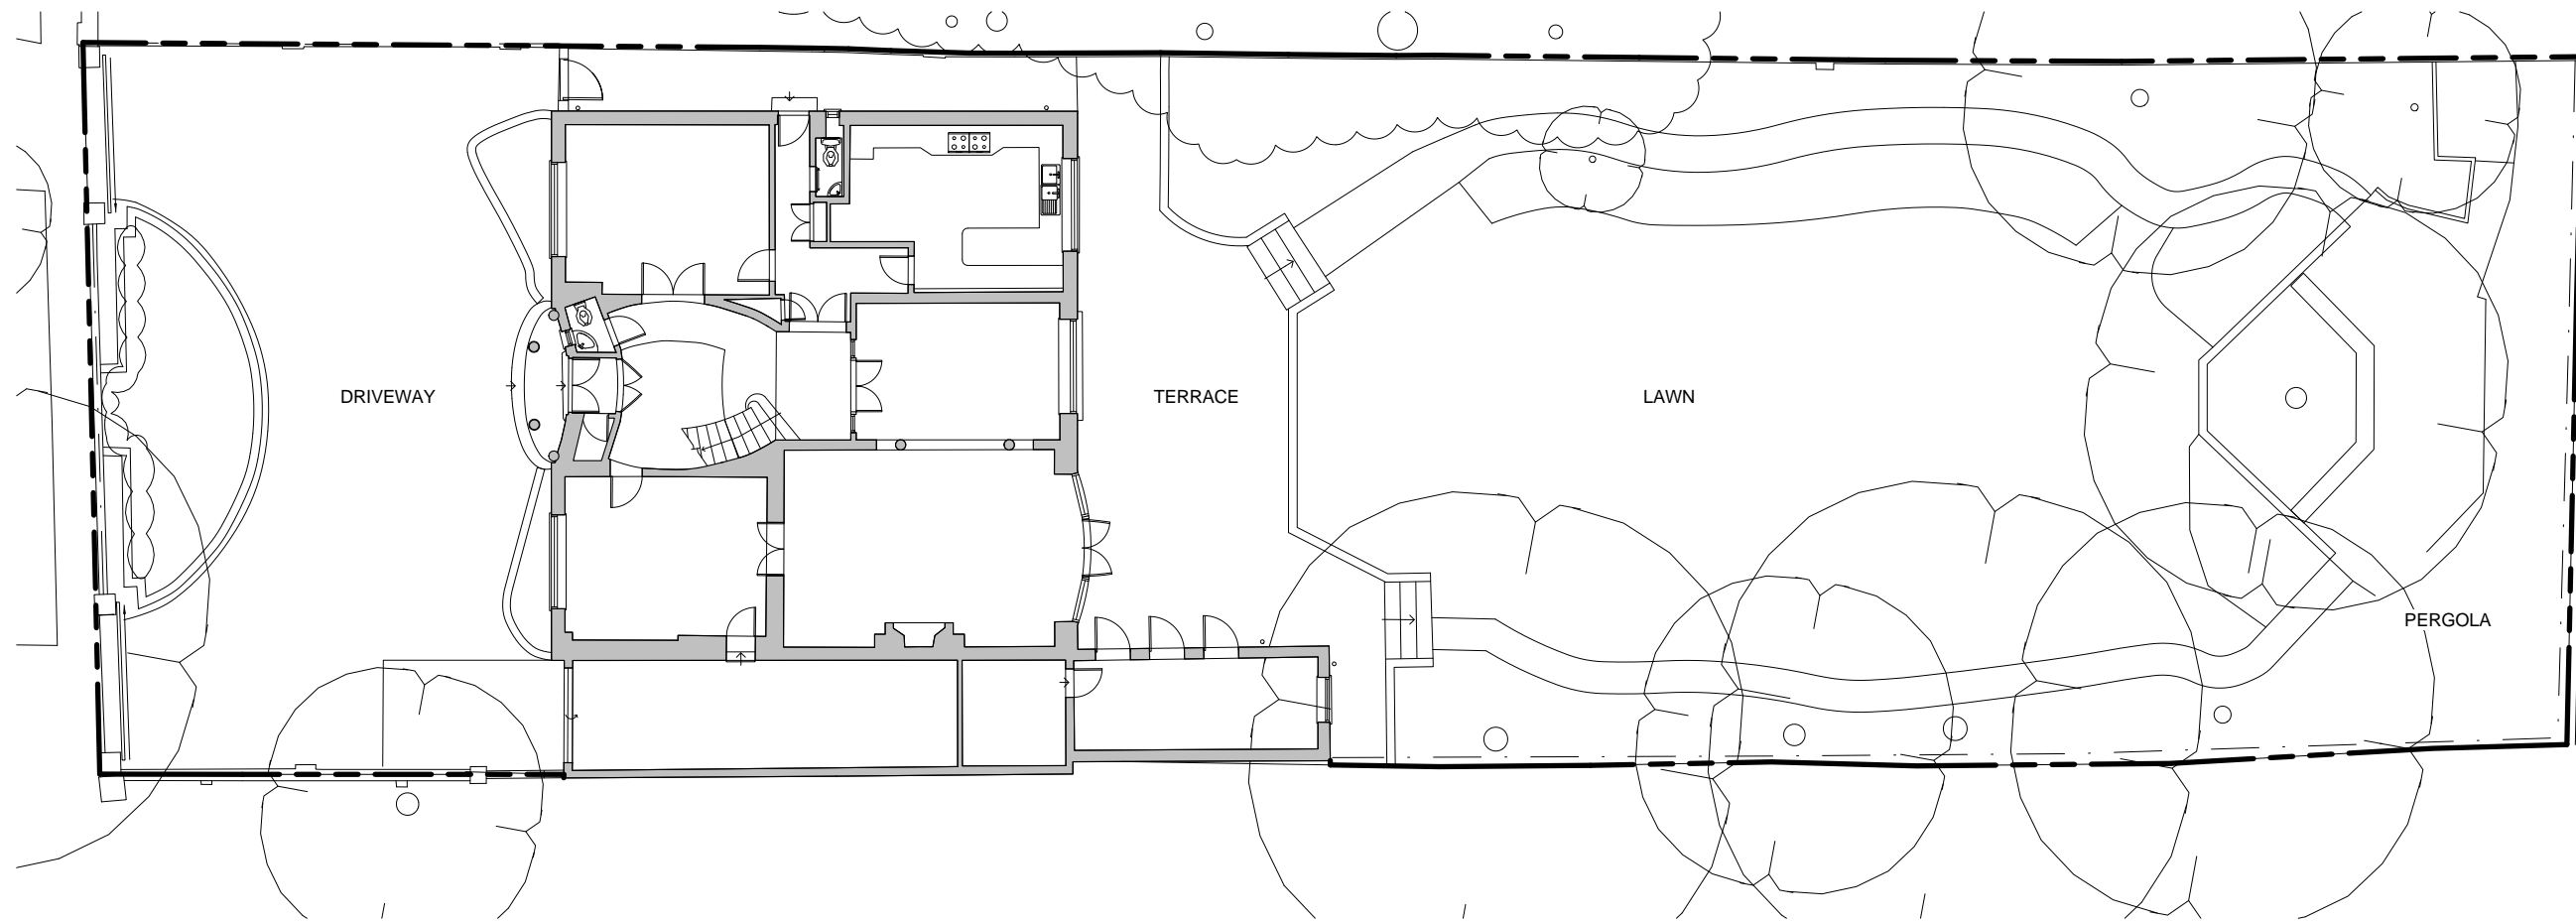

EXISTING GROUND FLOOR PLAN

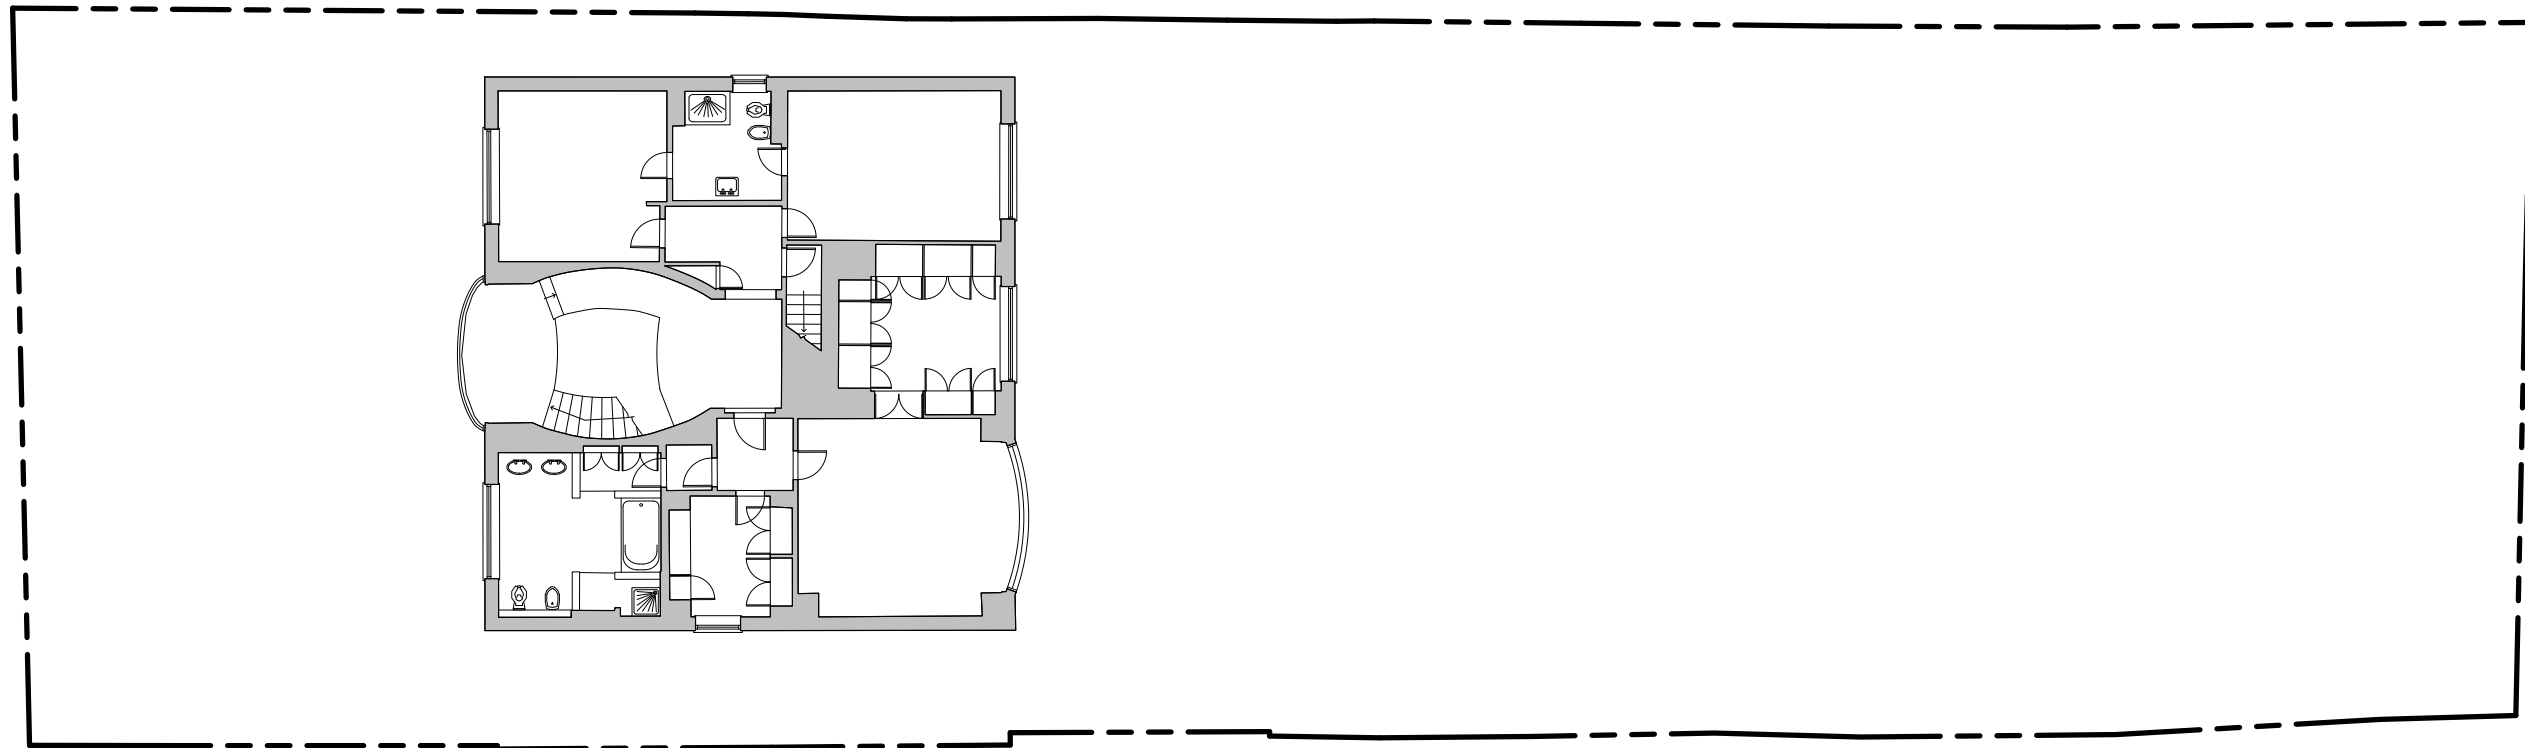

EXISTING FIRST FLOOR PLAN

 

General notes:
 This drawing is copyright of KSR architects. This drawing must be read in conjunction with the Designer's Risk Assessment, specification and all other relevant documentation and drawings. KSR architects accept no liability for any expense, loss or damage of whatsoever nature and however arising from any variation made to this drawing or in the execution of the work to which it relates which has not been referred to them and their approval obtained.
 Do not scale from this drawing or the digital data, only figured dimensions are to be used. For Planning refer to linear scale.
 Check all dimensions on site prior to carrying out any works - advise any discrepancy
 Notes/Legends

P: 1 PLANNING SUBMISSION 07.07.14 SHY RS
 Rev: Notes dt mm yy By: Chkd

© KSR architects
 Stamp

PLANNING SUBMISSION
 Key Plan



KSRARCHITECTS
 KSR Architects LLP
 14 Grosvenor Street London W1R 0ND
 info@ksrarchitects.com
 t +44 (0)20 7882 5000
 www.ksrarchitects.com


Project:
 50 AVENUE ROAD

Title:
 Existing Ground, First Plan


Date: JULY 2014 Drawn By: SHY Checked: RS

Scale: 1:100 @ A1 / 1:200 @ A3


Project Ref: AND Drawing No: AND - E02 Revision: P1

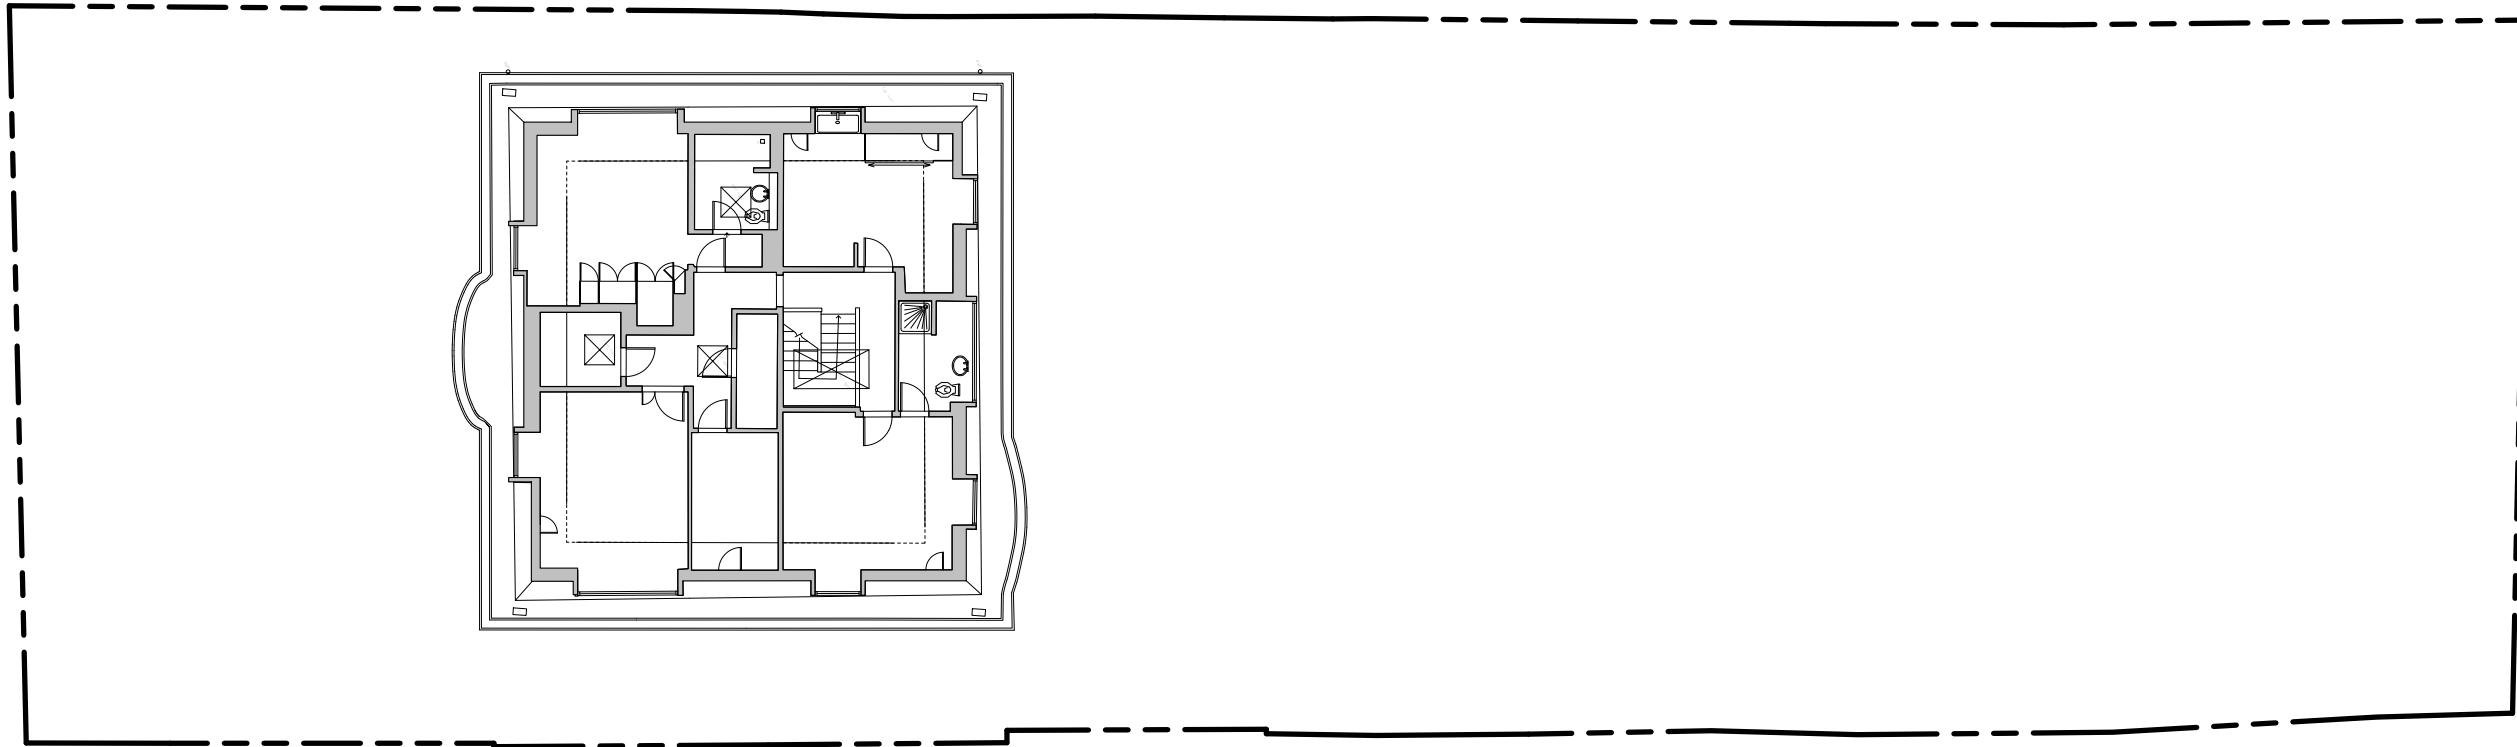

EXISTING SECOND FLOOR PLAN

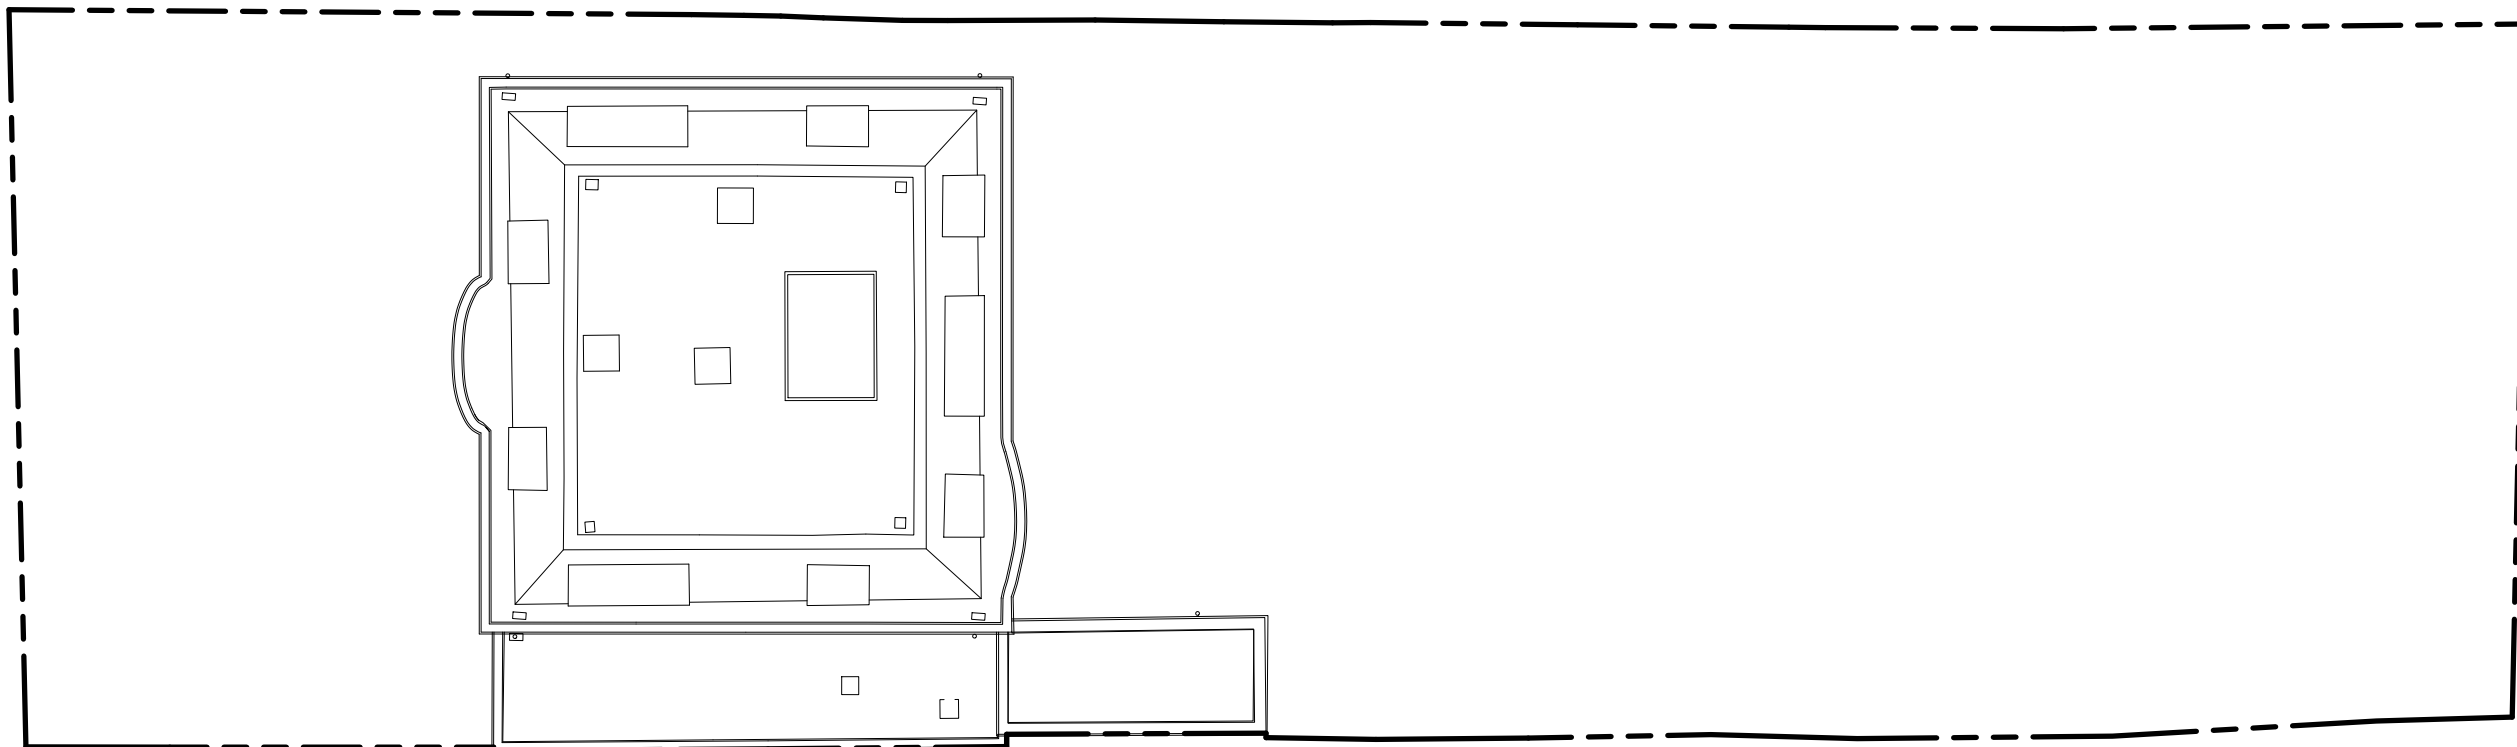

EXISTING ROOF PLAN

 

General notes:
 This drawing is copyright of KSR architects. This drawing must be read in conjunction with the Designer's Risk Assessment, specification and all other relevant documentation and drawings. KSR architects accept no liability for any expense, loss or damage of whatsoever nature and however arising from any variation made to this drawing or in the execution of the work to which it relates which has not been referred to them and their approval obtained.
 Do not scale from this drawing or the digital data, only figured dimensions are to be used. For Planning refer to linear scale.
 Check all dimensions on site prior to carrying out any works - advise any discrepancy
 Notes/Legends

P 1	PLANNING SUBMISSION	07.07.14	SHY	RS
Rev	Notes	06.mm.yy	By	Chkd

© KSR architects

Stamp

PLANNING SUBMISSION

Key Plan



KSRARCHITECTS
 KSR Architects LLP
 14 Grosvenor Street
 London W1R 0ND
 info@ksrarchitects.com
 t +44 (0)20 7882 5000
 www.ksrarchitects.com

Project:
 50 AVENUE ROAD

Title:
 Existing Second, Roof Floor Plan

Date:	JULY 2014	Drawn By:	SHY	Checked:	RS
-------	-----------	-----------	-----	----------	----

Scale: 1:100 @ A1 / 1:200 @ A3

Project Ref:	AND	Drawing No:	AND - E03	Revision:	P1
--------------	-----	-------------	-----------	-----------	----

General notes:
 This drawing is copyright of KSR architects. This drawing must be read in conjunction with the Designer's Risk Assessment, specification and all other relevant documentation and drawings. KSR architects accept no liability for any expense, loss or damage of whatsoever nature and however arising from any variation made to this drawing or in the execution of the work to which it relates which has not been referred to them and their approval obtained.
 Do not scale from this drawing or the digital data, only figured dimensions are to be used. For Planning refer to linear scale.
 Check all dimensions on site prior to carrying out any works - advise any discrepancy
 Notes/Legends




52-54 AVENUE ROAD

50 AVENUE ROAD

48 AVENUE ROAD

EXISTING FRONT (SOUTH) ELEVATION

 

P 1 PLANNING SUBMISSION 07/07/14 SHY RS
 Rev Notes 06.mmm.yj By CHD

© KSR architects
 Stamp

PLANNING SUBMISSION

Key Plan

KSRARCHITECTS
 KSR Architects LLP
 14 Grosvenor Street London W1R 0ND
 info@ksrarchitects.com
 t +44 (0)20 7882 5000
 www.ksrarchitects.com

Project:
 50 AVENUE ROAD

Title:
 Existing Elevations Front

Date: JULY 2014 Drawn By: SHY Checked: RS


Scale: 1:50 @ A1 / 1:100 @ A3

Project Ref: AND Drawing No: AND - E04 Revision: P1

General notes:
 This drawing is copyright of KSR architects. This drawing must be read in conjunction with the Designer's Risk Assessment, specification and all other relevant documentation and drawings. KSR architects accept no liability for any expense, loss or damage of whatsoever nature and however arising from any variation made to this drawing or in the execution of the work to which it relates which has not been referred to them and their approval obtained.
 Do not scale from this drawing or the digital data, only figured dimensions are to be used. For Planning refer to linear scale.
 Check all dimensions on site prior to carrying out any works - advise any discrepancy
 Notes/Legends



EXISTING REAR (NORTH) ELEVATION

 

P 1 PLANNING SUBMISSION 07.07.14 SHY RS
 Rev Notes 06.09.14 By CHD

© KSR architects
 Stamp

PLANNING SUBMISSION

Key Plan

48 AVENUE ROAD 50 AVENUE ROAD 52-54 AVENUE ROAD

KSRARCHITECTS
 KSR Architects LLP info@ksrarchitects.com
 14 Grosvenor Street t +44 (0)20 7882 5000
 London W1R 0ND www.ksrarchitects.com

Project:
 50 AVENUE ROAD

Title:
 Existing Elevations Rear


Date: JULY 2014 Drawn By: SHY Checked: RS

Scale: 1:50 @ A1 / 1:100 @ A3

Project Ref: Drawing No: Revision:
 AND AND - E05 P1



EXISTING SIDE (EAST) ELEVATION

 

General notes:
 This drawing is copyright of KSR architects. This drawing must be read in conjunction with the Designer's Risk Assessment, specification and all other relevant documentation and drawings. KSR architects accept no liability for any expense, loss or damage of whatsoever nature and however arising from any variation made to this drawing or in the execution of the work to which it relates which has not been referred to them and their approval obtained.
 Do not scale from this drawing or the digital data, only figured dimensions are to be used. For Planning refer to linear scale.
 Check all dimensions on site prior to carrying out any works - advise any discrepancy
 Notes/Legends

P 1	PLANNING SUBMISSION	07/07/14	SHY	RS
Rev	Notes	06/06/14	By	CHd
© KSR architects				

Stamp
PLANNING SUBMISSION

Key Plan

KSRARCHITECTS
 KSR Architects LLP
 14 Grosvenor Street
 London W1R 0ND
 info@ksrarchitects.com
 t +44 (0)20 7882 5000
 www.ksrarchitects.com

Project:
50 AVENUE ROAD


Title:
Existing Elevation Side to NO.48

Date:	JULY 2014	Drawn By:	SHY	Checked:	RS
Scale:	1:50 @ A1 / 1:100 @ A3				

Project Ref:	Drawing No:	Revision:
AND	AND - E06	P1



EXISTING SIDE (WEST) ELEVATION

 

General notes:
 This drawing is copyright of KSR architects. This drawing must be read in conjunction with the Designer's Risk Assessment, specification and all other relevant documentation and drawings. KSR architects accept no liability for any expense, loss or damage of whatsoever nature and however arising from any variation made to this drawing or in the execution of the work to which it relates which has not been referred to them and their approval obtained.
 Do not scale from this drawing or the digital data, only figured dimensions are to be used. For Planning refer to linear scale.
 Check all dimensions on site prior to carrying out any works - advise any discrepancy
 Notes/Legends

P 1 PLANNING SUBMISSION	07.07.14	SHY	RS
Rev	Notes	06.06.14	By
© KSR architects			

Stamp
PLANNING SUBMISSION

Key Plan


KSRARCHITECTS
 KSR Architects LLP
 14 Grosvenor Street
 London W1R 0ND
 info@ksrarchitects.com
 t +44 (0)20 7482 5000
 www.ksrarchitects.com

Project:
50 AVENUE ROAD


Title:
Existing Elevation Side to NO.52

Date:	JULY 2014	Drawn By:	SHY	Checked:	RS
Scale:	1:50 @ A1 / 1:100 @ A3				


Project Ref:	Drawing No:	Revision:
AND	AND - E07	P1

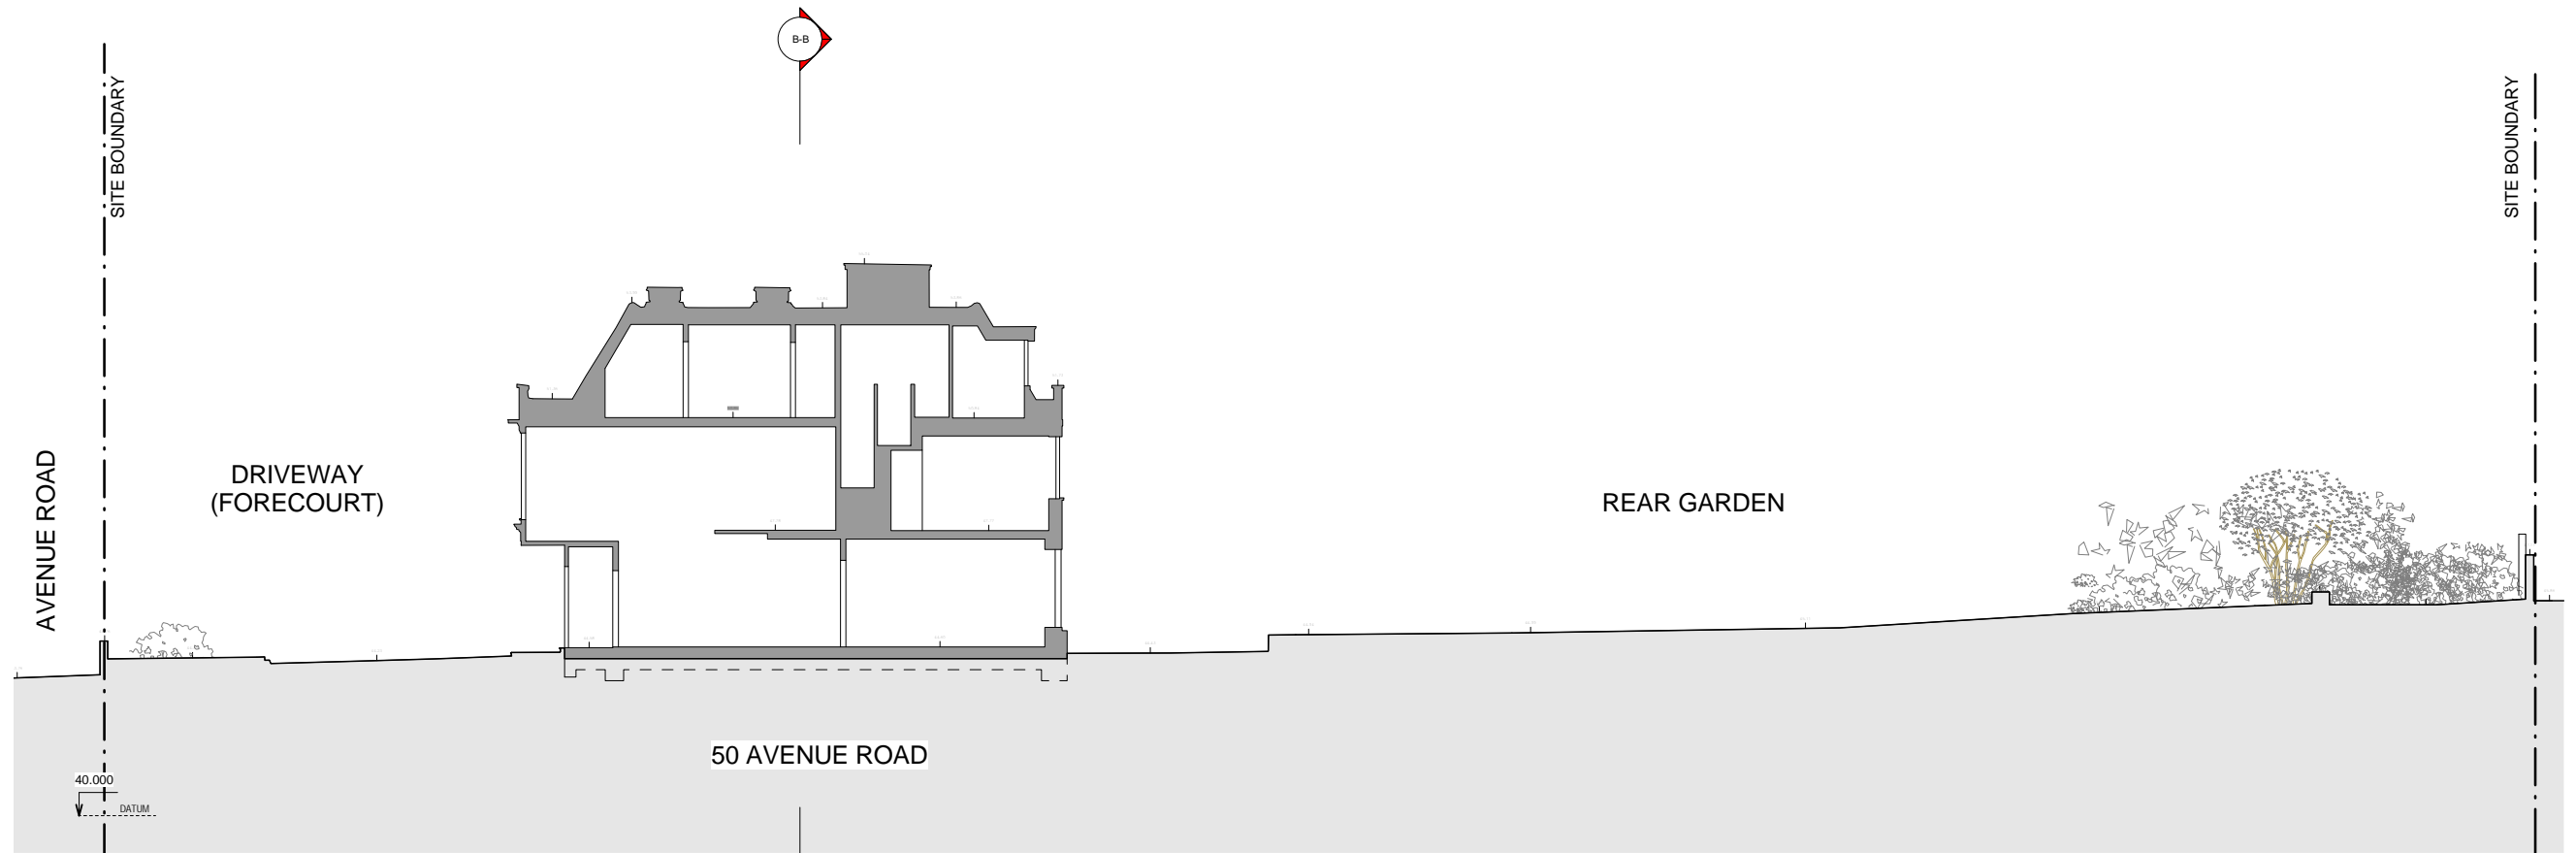

EXISTING SECTION AA (LONG SECTION)

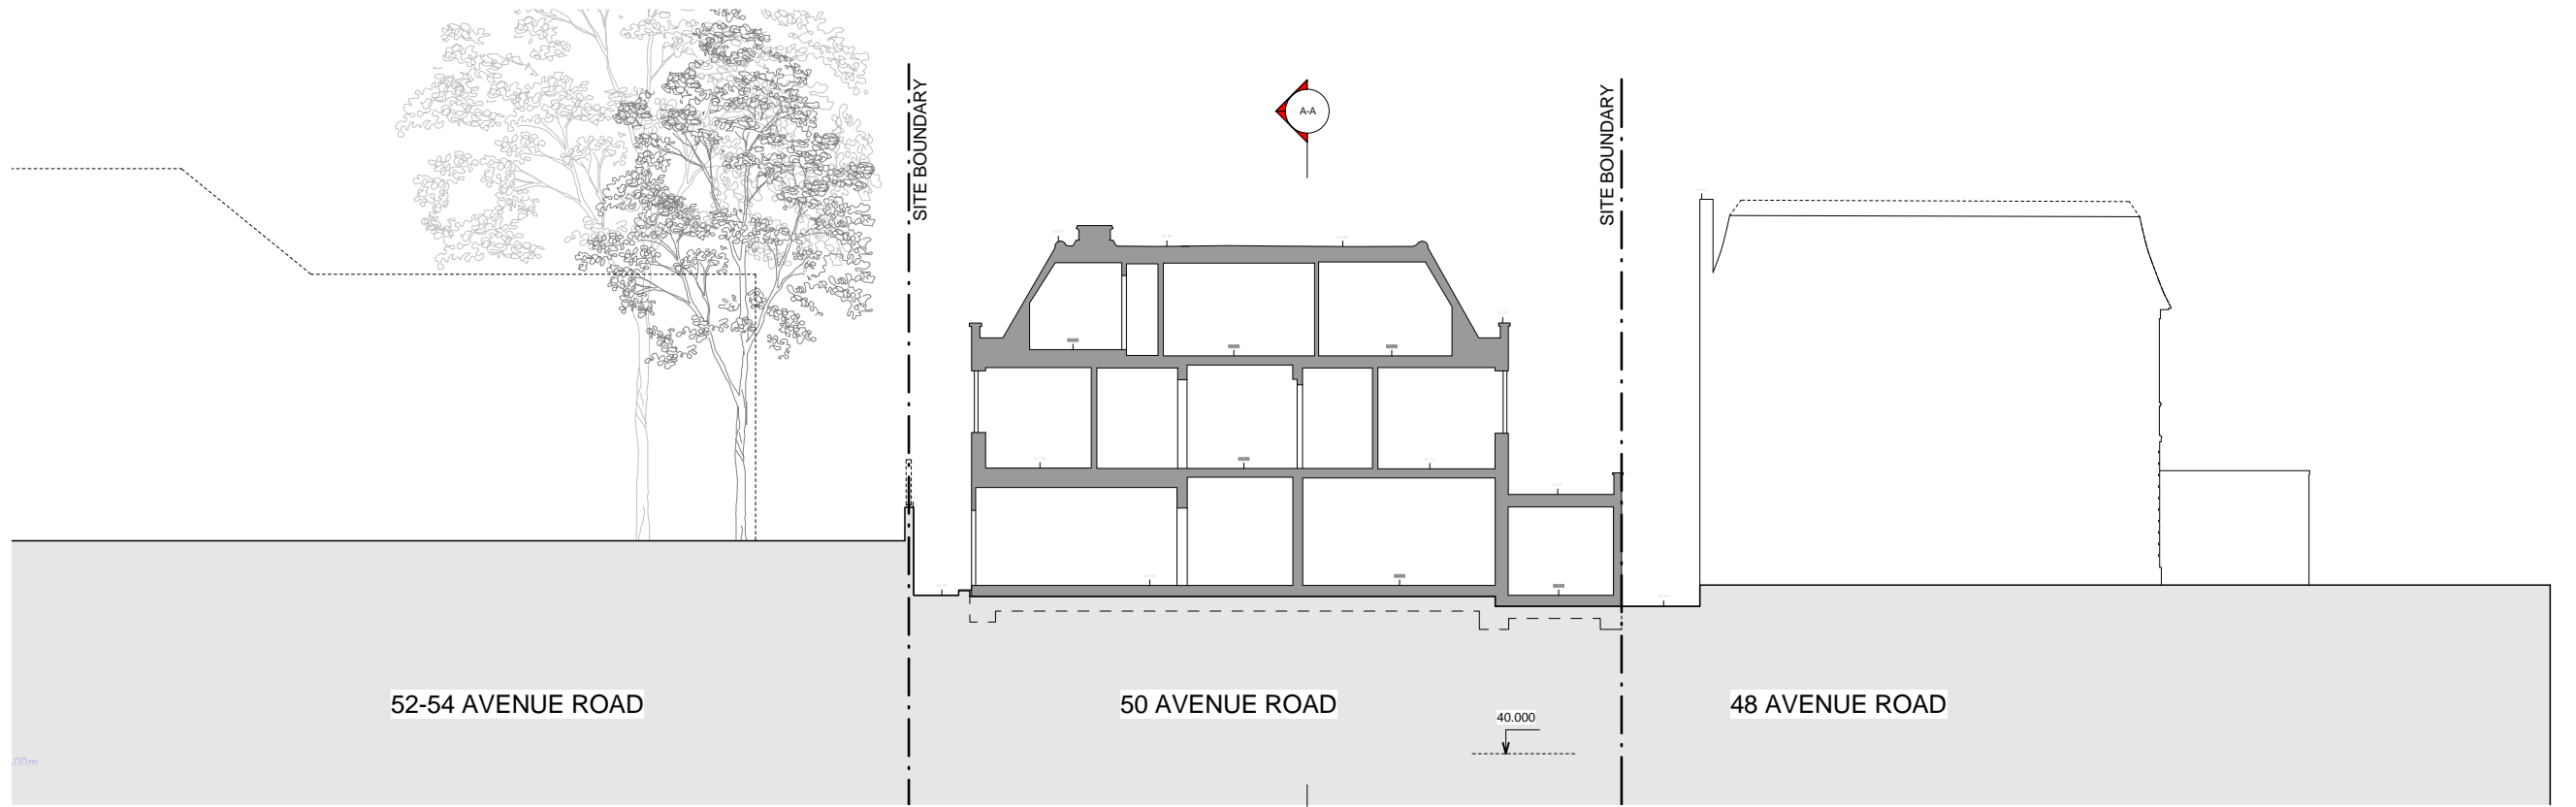


EXISTING SECTION BB (CROSS SECTION)

 

General notes:
 This drawing is copyright of KSR architects. This drawing must be read in conjunction with the Designer's Risk Assessment, specification and all other relevant documentation and drawings. KSR architects accept no liability for any expense, loss or damage of whatsoever nature and however arising from any variation made to this drawing or in the execution of the work to which it relates which has not been referred to them and their approval obtained.
 Do not scale from this drawing or the digital data, only figured dimensions are to be used. For Planning refer to linear scale.
 Check all dimensions on site prior to carrying out any works - advice any discrepancy
 Notes/Legends

P: 1 PLANNING SUBMISSION 07.07.14 SHY RS
 Rev: Notes dt mm yy By: Chkd

© KSR architects
 Stamp

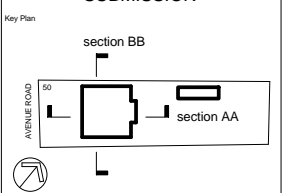


KSRARCHITECTS
 KSR Architects LLP
 14 Grosvenor Street London W1R 0ND
 info@ksrarchitects.com
 t +44 (0)20 7882 5000
 www.ksrarchitects.com

Project:
 50 AVENUE ROAD


Title:
 Existing Sections

Date: JULY 2014 Drawn By: MW Checked: RS


Scale: 1:100 @ A1 / 1:200 @ A3
 Project Ref: AND Drawing No: AND - E08 Revision: P1

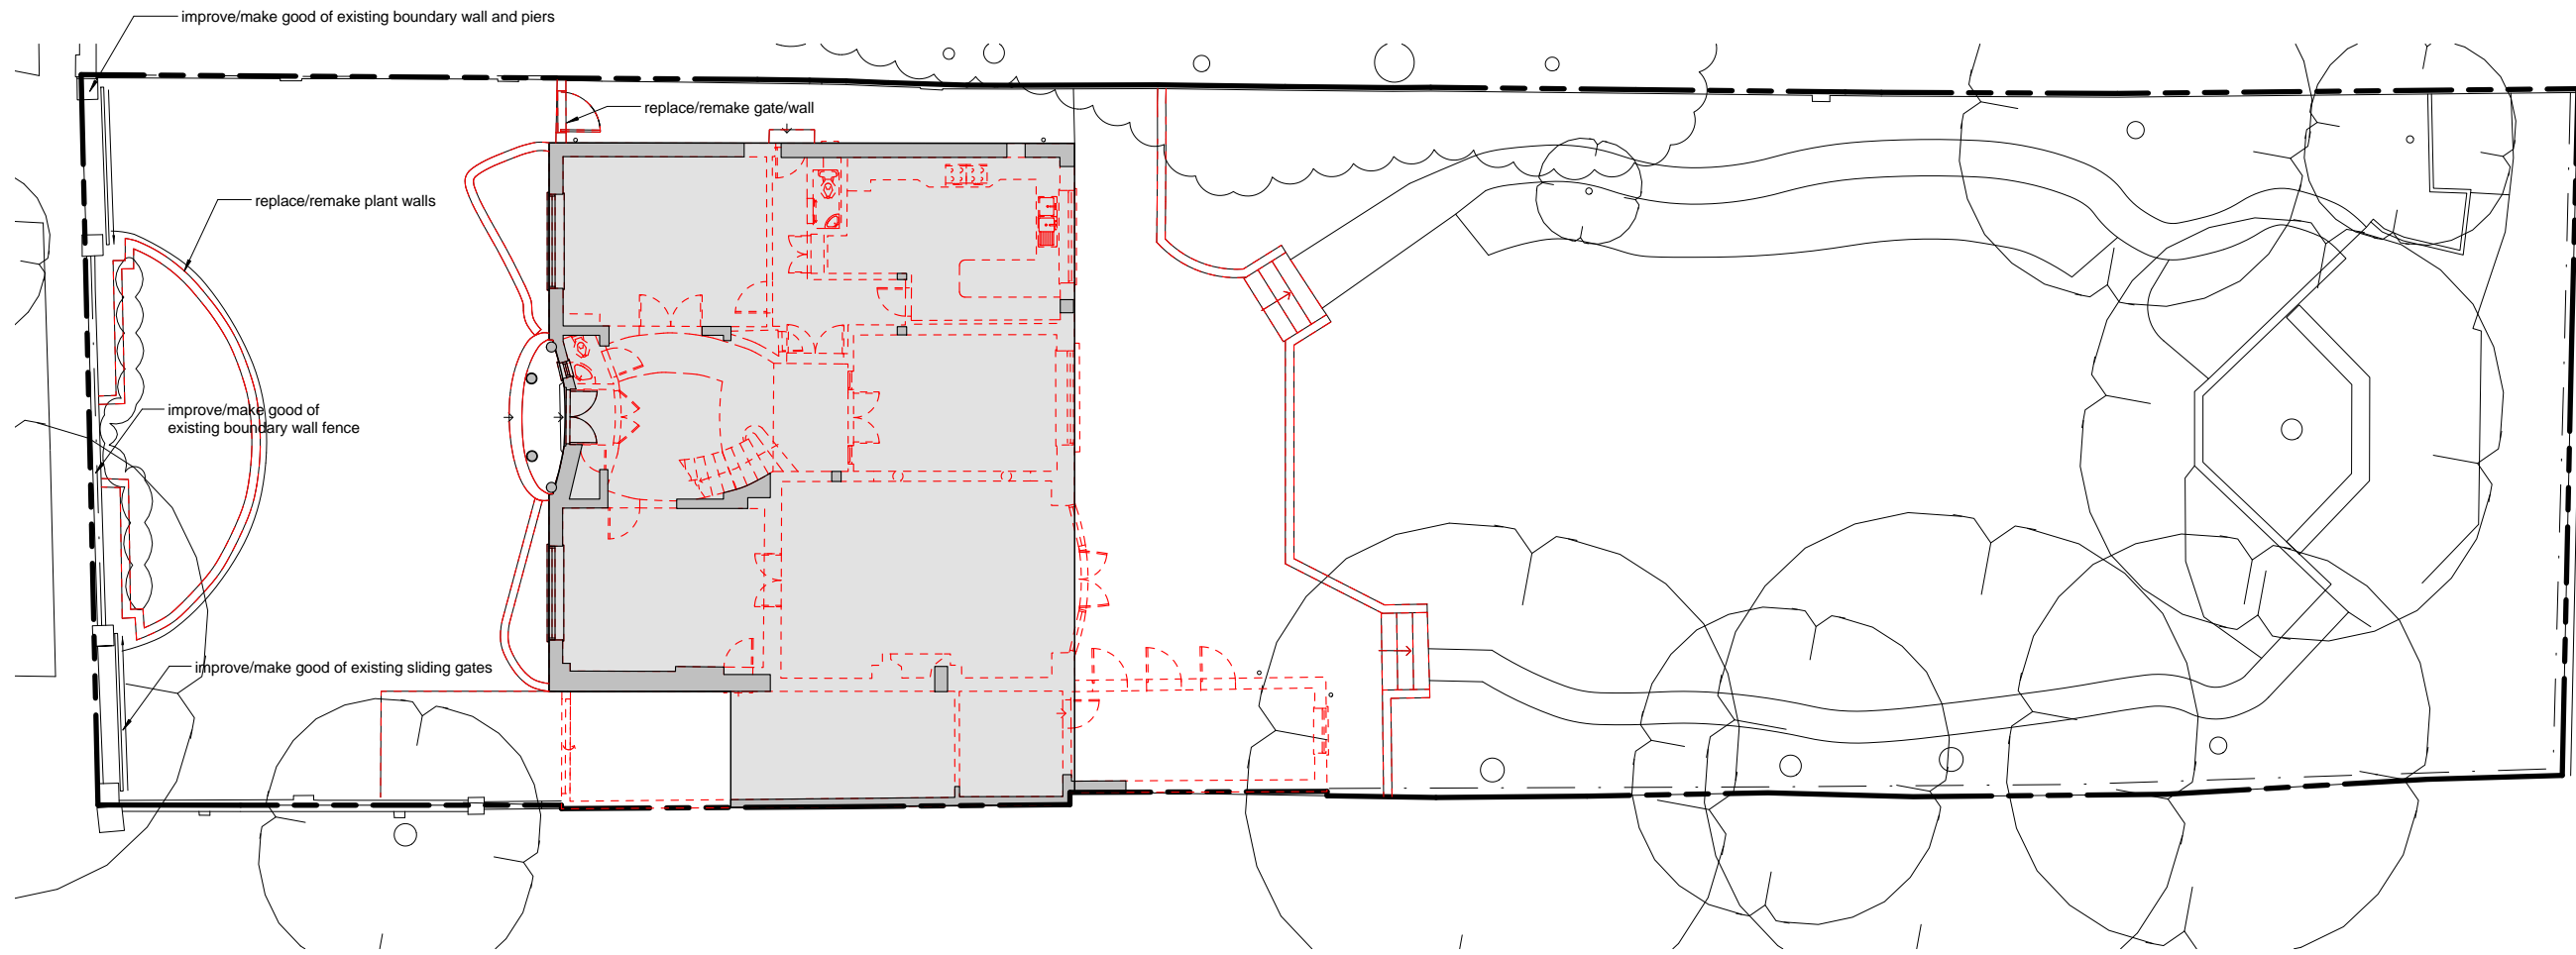


GROUND FLOOR DEMOLITION PLAN

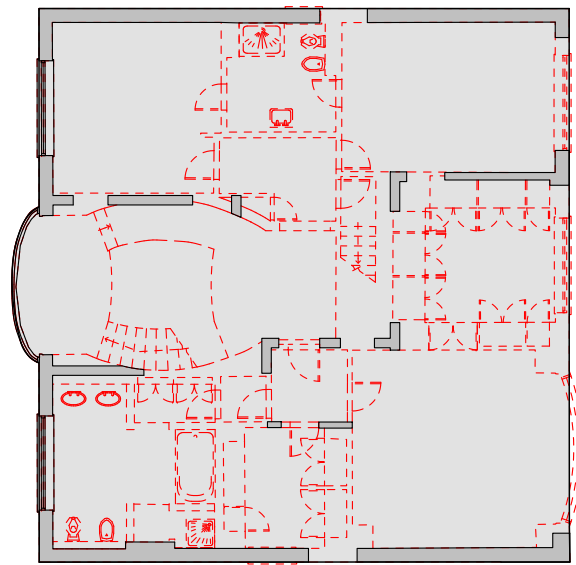

FIRST FLOOR DEMOLITION PLAN

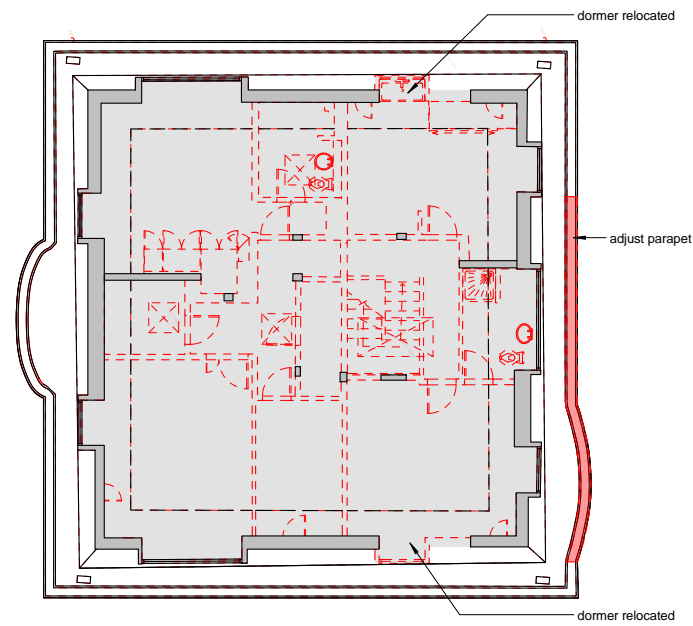

SECOND FLOOR DEMOLITION PLAN

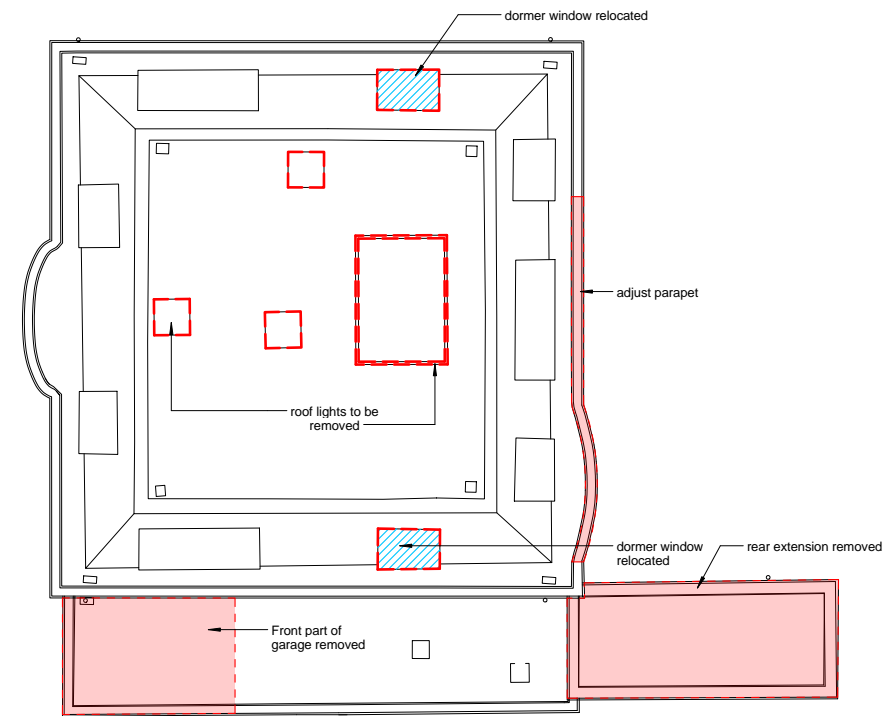

ROOF DEMOLITION PLAN

General notes:
 This drawing is copyright of KSR architects. This drawing must be read in conjunction with the Designer's Risk Assessment, specification and all other relevant documentation and drawings. KSR architects accept no liability for any expense, loss or damage of whatsoever nature and however arising from any variation made to this drawing or in the execution of the work to which it relates which has not been referred to them and their approval obtained.
 Do not scale from this drawing or the digital data, only figured dimensions are to be used. For Planning refer to linear scale.
 Check all dimensions on site prior to carrying out any works - advice any discrepancy
 Notes/Legends

- EXISTING HOUSE STRUCTURE TO BE DEMOLISHED
- ▨ EXISTING DOOR OR WINDOW TO BE REMOVED OR RELOCATED

P: 1 PLANNING SUBMISSION	07.07.14 SHY RS
Rev: Notes	06.mm.vj By: CHd
© KSR architects	

PLANNING SUBMISSION

Key Plan


KSRARCHITECTS
 KSR Architects LLP
 14 Grosvenor Street
 London W1R 0ND
 info@ksrarchitects.com
 t +44 (0)20 7882 5000
 www.ksrarchitects.com

Project:
50 AVENUE ROAD


DEMOLITION PLANS

Date: JULY 2014	Drawn By: SHY	Checked: SHY
Scale: 1:100 @ A1 / 1:200 @ A3		

Project Ref: AND	Drawing No: AND - D01	Revision: P1
------------------	-----------------------	--------------

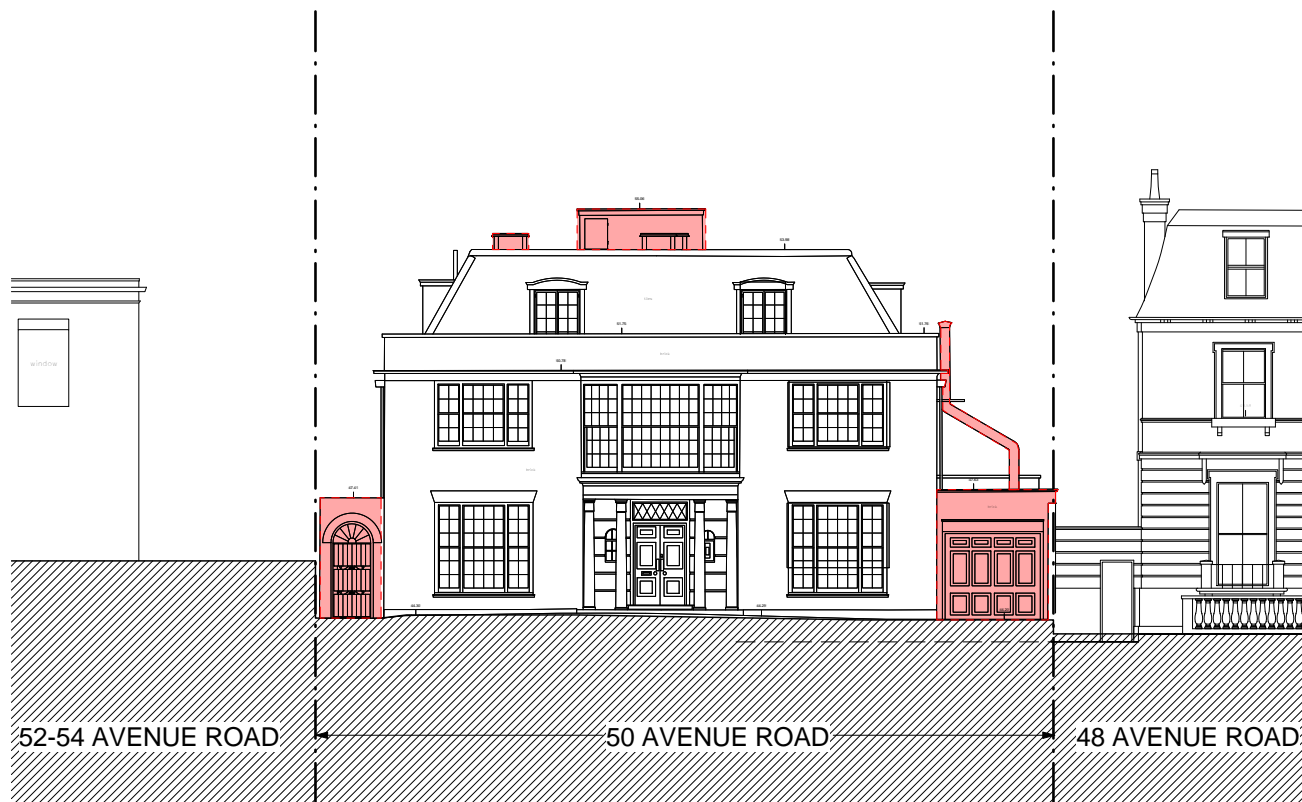

FRONT (SOUTH) DEMOLITION ELEVATION

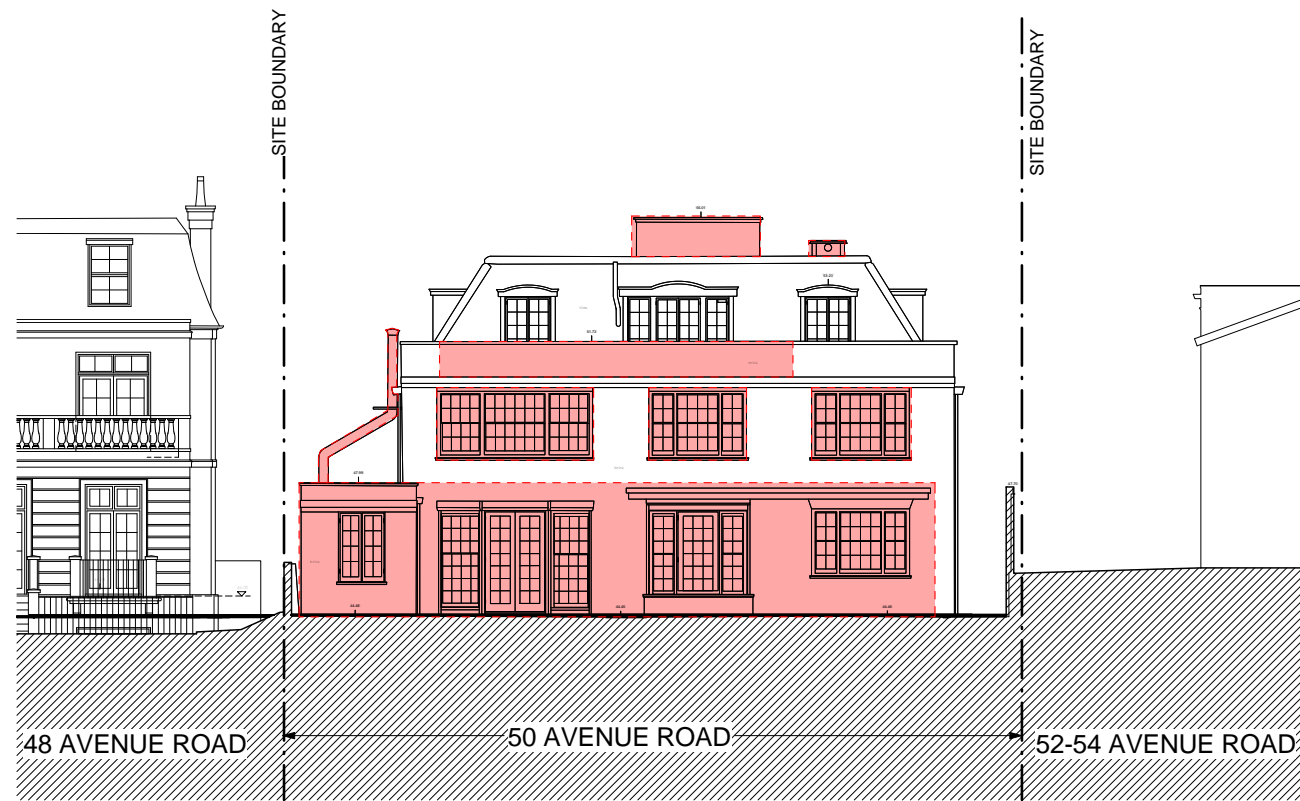

REAR (NORTH) DEMOLITION ELEVATION



SIDE (EAST) DEMOLITION ELEVATION



SIDE (WEST) DEMOLITION ELEVATION

General notes:
 This drawing is copyright of KSR architects. This drawing must be read in conjunction with the Designer's Risk Assessment, specification and all other relevant documentation and drawings. KSR architects accept no liability for any expense, loss or damage of whatsoever nature and however arising from any variation made to this drawing or in the execution of the work to which it relates which has not been referred to them and their approval obtained.
 Do not scale from this drawing or the digital data, only figured dimensions are to be used. For Planning refer to linear scale.
 Check all dimensions on site prior to carrying out any works - advise any discrepancy

- Notes/Legends
- EXISTING HOUSE STRUCTURE TO BE DEMOLISHED
 - ▨ EXISTING DOOR OR WINDOW TO BE REMOVED OR RELOCATED

P: 1 PLANNING SUBMISSION		07.07.14 SHY RS
Rev	Notes	06.mm.vj By: CHD
© KSR architects		
Stamp		
PLANNING SUBMISSION		
Key Plan		
KSRARCHITECTS		
<small>KSR Architects LLP 14 Grosvenor Street London W1G 0ND t +44 (0)20 7882 5000 m ksr@ksrarchitects.com www.ksrarchitects.com</small>		
Project: 50 AVENUE ROAD		
Title: DEMOLITION ELEVATIONS		
Date: JULY 2014	Drawn By: SHY	Checked: SHY
Scale: 1:100 @ A1 / 1:200 @ A3		
Project Ref: AND	Drawing No: AND - D02	Revision: P1