


General notes:
 This drawing is copyright of KSR architects. This drawing must be read in conjunction with the Designer's Risk Assessment, specification and all other relevant documentation and drawings. KSR architects accept no liability for any expense, loss or damage of whatsoever nature and however arising from any variation made to this drawing or in the execution of the work to which it relates which has not been referred to them and their approval obtained.
 Do not scale from this drawing or the digital data, only figured dimensions are to be used. For Planning refer to linear scale.
 Check all dimensions on site prior to carrying out any works - advise any discrepancy
 Notes/Legends



 **LOCATION PLAN**

 

P 1 PLANNING SUBMISSION		07.07.14 SHY RS
Rev	Notes	06.mm.yy By Chkd
© KSR architects		
Stamp		
PLANNING SUBMISSION		
Key Plan		
<p>KSRARCHITECTS KSR Architects LLP 14 Grosvenor Street London W1R 0ND t +44 (0)20 7882 5000 m ksr@ksrarchitects.com www.ksrarchitects.com</p>		
Project		
50 AVENUE ROAD		
Title		
SITE LOCATION PLAN		
Date:	JULY 2014	Drawn By: SHY
		Checked: GJ
Scale:	1: 500 @ A1 / 1: 1000 @ A3	
Project Ref:	Drawing No:	Revision:
AND	AND - 001	P1



+ 44.5m

no.52-54

no. 50

no.48

no.46

no. 44

ELSWORTHY ROAD

AVENUE ROAD

FORMAL LAWN

EVENING TERRACE

MORNING TERRACE

permitted extension scheme of No.48 shown as dash line



General notes:
 This drawing is copyright of KSR architects. This drawing must be read in conjunction with the Designer's Risk Assessment, specification and all other relevant documentation and drawings. KSR architects accept no liability for any expense, loss or damage of whatsoever nature and however arising from any variation made to this drawing or in the execution of the work to which it relates which has not been referred to them and their approval obtained.
 Do not scale from this drawing or the digital data, only figured dimensions are to be used. For Planning refer to linear scale.
 Check all dimensions on site prior to carrying out any works - advise any discrepancy

Notes/Legends
 LANDSCAPING SHOWN ILLUSTRATIVE PURPOSES ONLY

P 1 PLANNING SUBMISSION 07.07.14 SHY RS
 Rev Notes dt mm yy By Chkd

© KSR architects
 Stamp
PLANNING SUBMISSION



KSRARCHITECTS
 KSR Architects LLP
 14 Grosvenor Street London W1R 0ND
 Tel: +44 (0)20 7882 5000
 Email: info@ksrarchitects.com
 Website: www.ksrarchitects.com


Project:
50 AVENUE ROAD

Title:
PROPOSED SITE PLAN


Date: JULY 2014 Drawn By: SHY Checked: RS

Scale: 1:200 @ A1 / 1:400 @ A3


Project Ref: AND Drawing No: AND - 002 Revision: P1

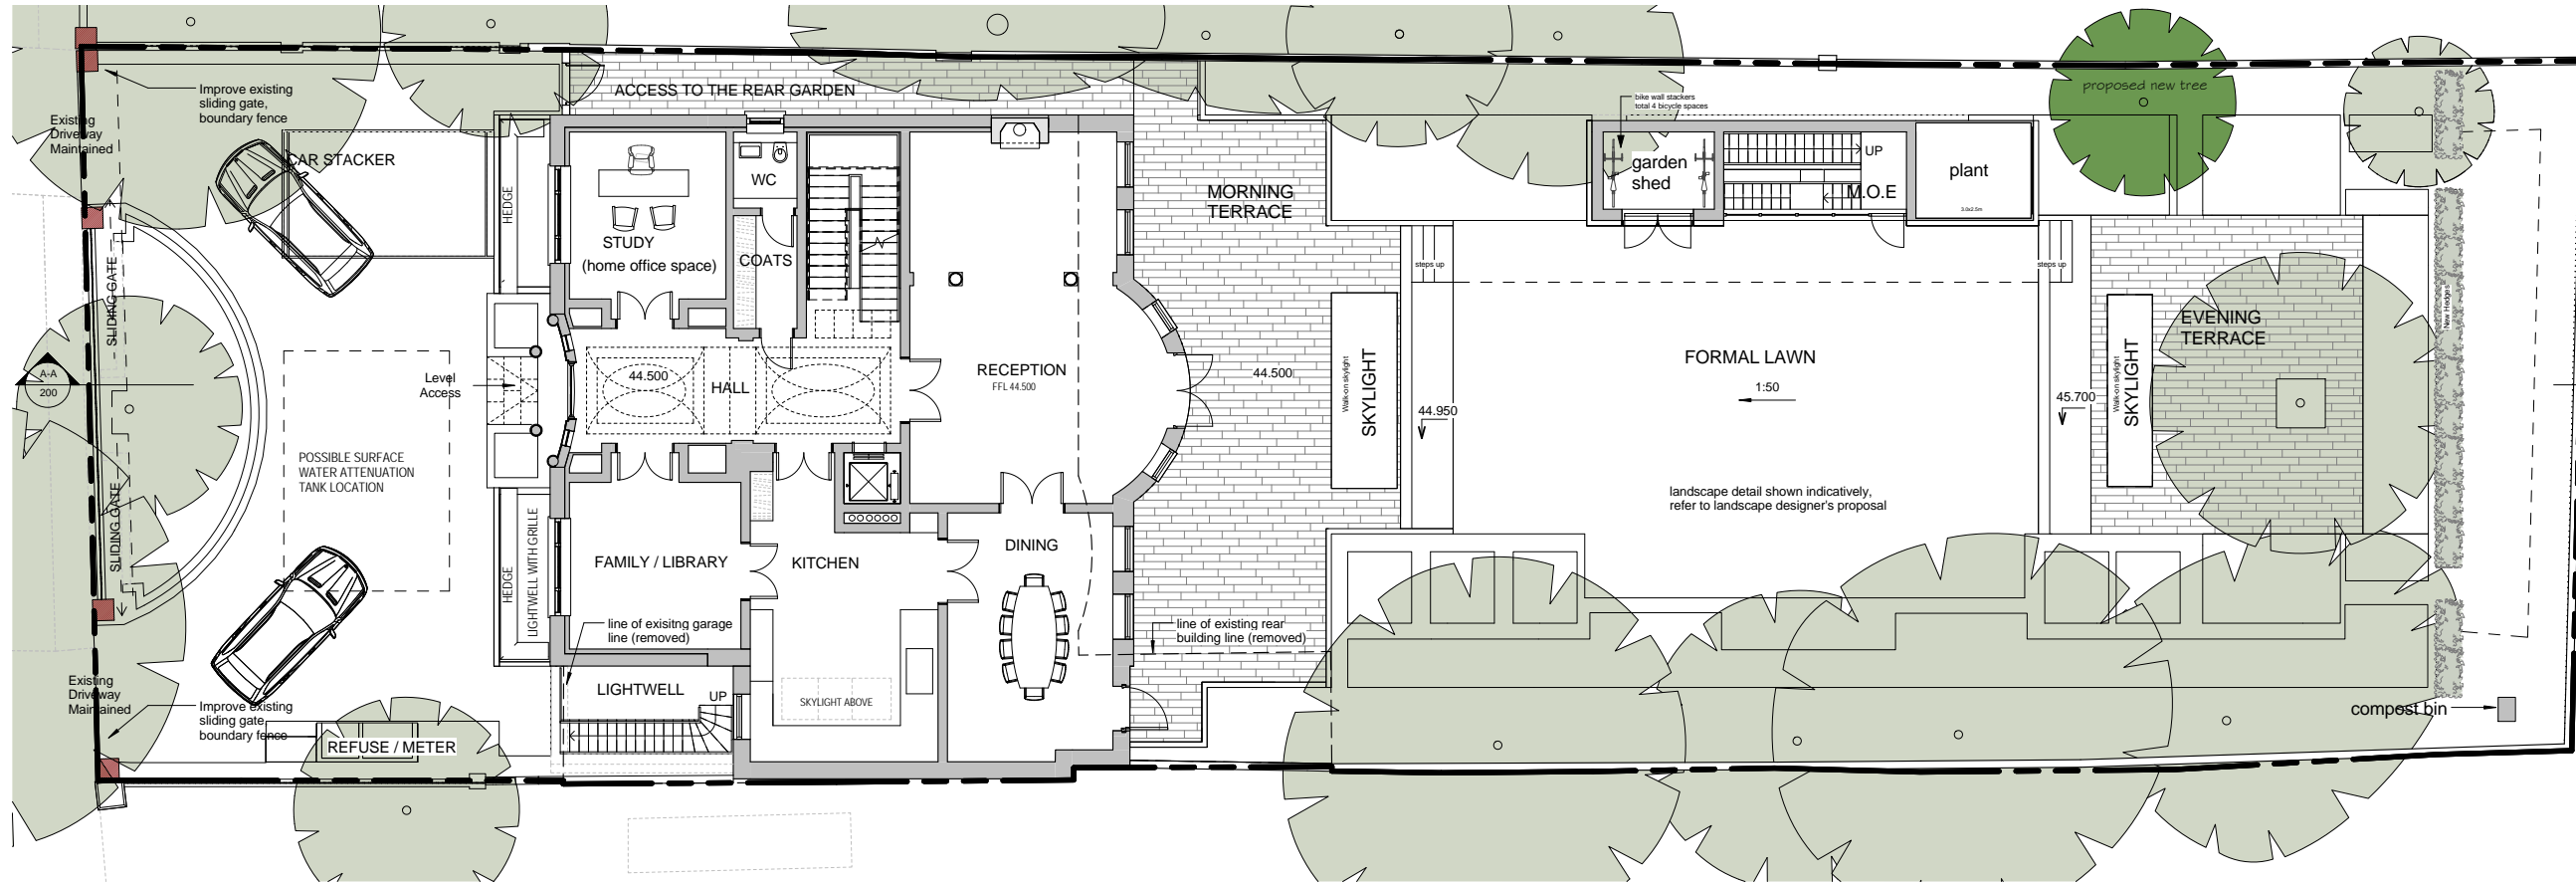

GROUND FLOOR PLAN

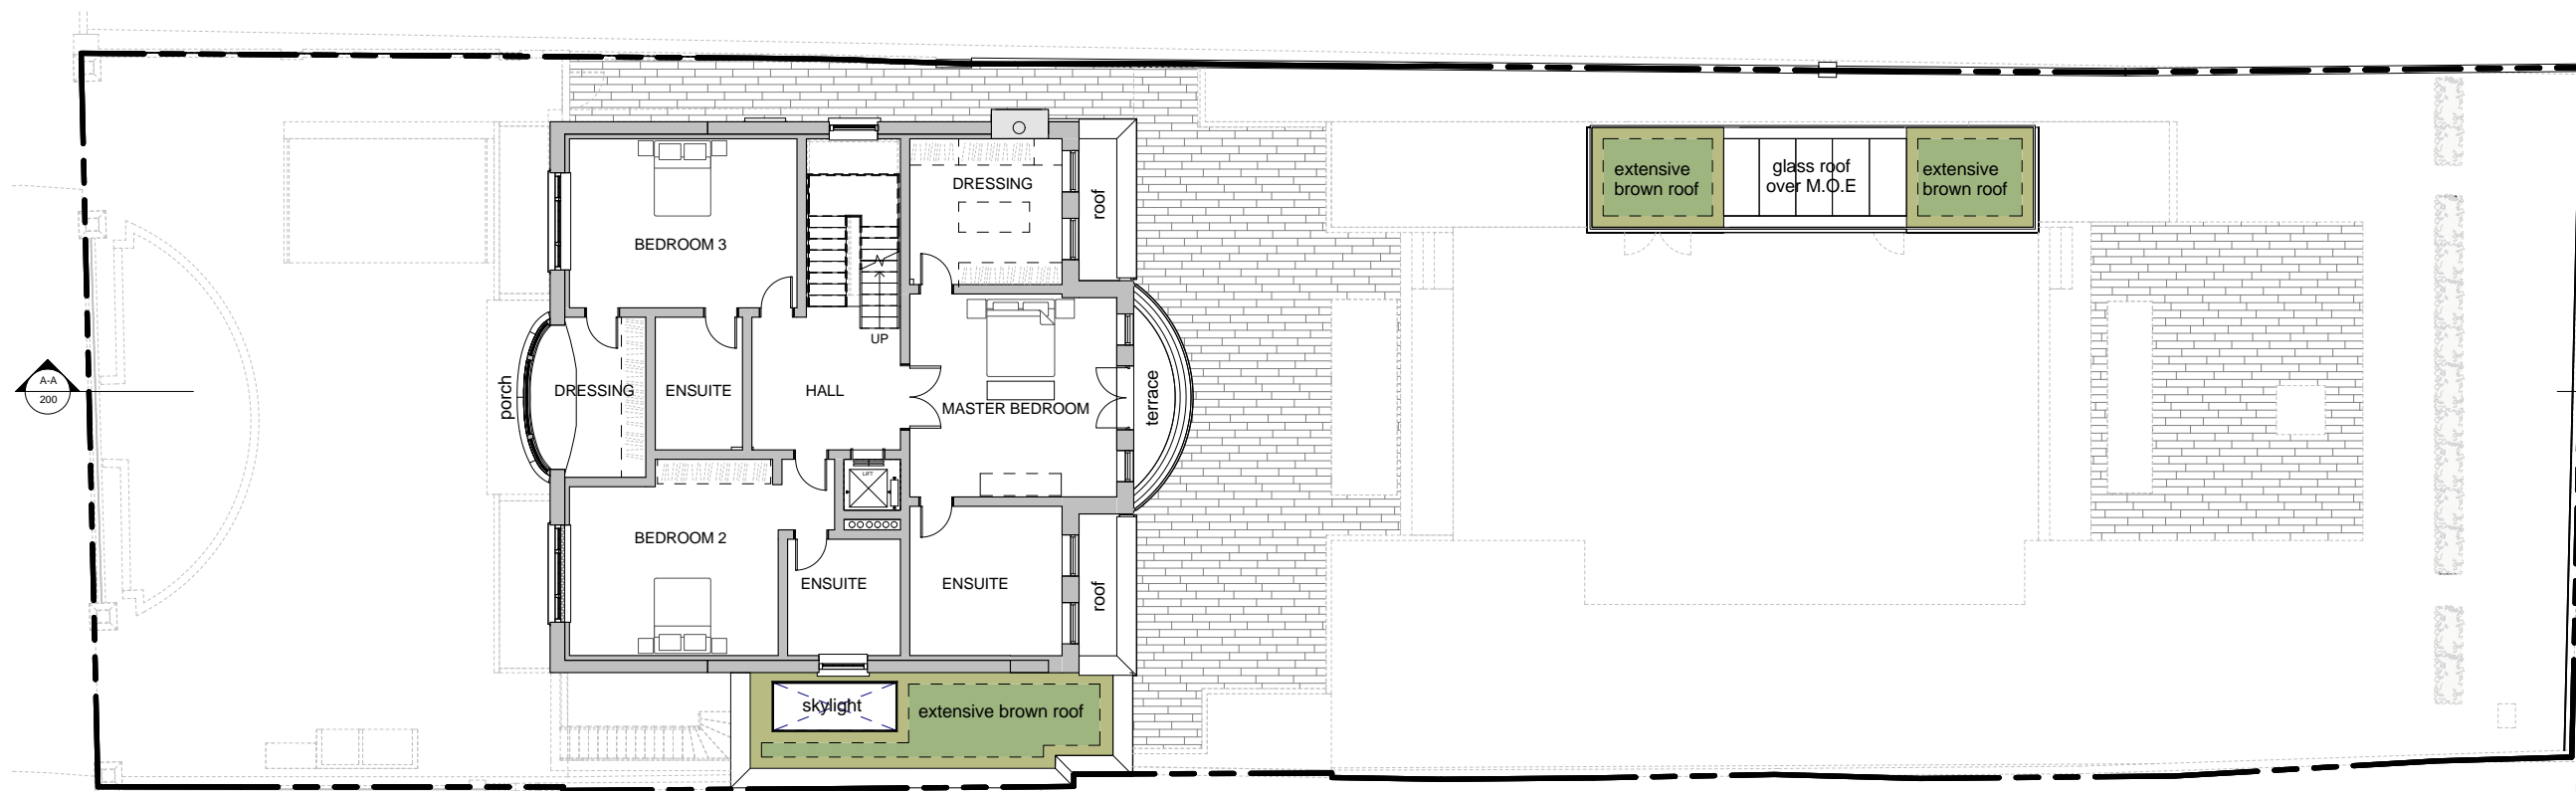

FIRST FLOOR PLAN

 

General notes:
 This drawing is copyright of KSR architects. This drawing must be read in conjunction with the Designer's Risk Assessment, specification and all other relevant documentation and drawings. KSR architects accept no liability for any expense, loss or damage of whatsoever nature and however arising from any variation made to this drawing or in the execution of the work to which it relates which has not been referred to them and their approval obtained.
 Do not scale from this drawing or the digital data, only figured dimensions are to be used. For Planning refer to linear scale.
 Check all dimensions on site prior to carrying out any works - advise any discrepancy
 Notes/Legends

LANDSCAPING SHOWN ILLUSTRATIVE PURPOSES ONLY

- EXISTING TREES
- PROPOSED TREES
- PROPOSED EXTENSIVE BROWN ROOF

P 1 PLANNING SUBMISSION 07.07.14 SHY RS
 Rev Notes 06.mm.yy By Chkd

© KSR architects
 Stamp **PLANNING SUBMISSION**



KSRARCHITECTS
 KSR Architects LLP
 14 Grosvenor Street
 London W1R 0ND
 T +44 (0)20 7882 5000
 www.ksararchitects.com


Project:
50 AVENUE ROAD

Title:
PROPOSED FLOOR PLANS


Date: JULY 2014 Drawn By: SHY Checked: RS

Scale: 1:100 @ A1 / 1:200 @ A3


Project Ref: AND Drawing No: AND - 100 Revision: P1

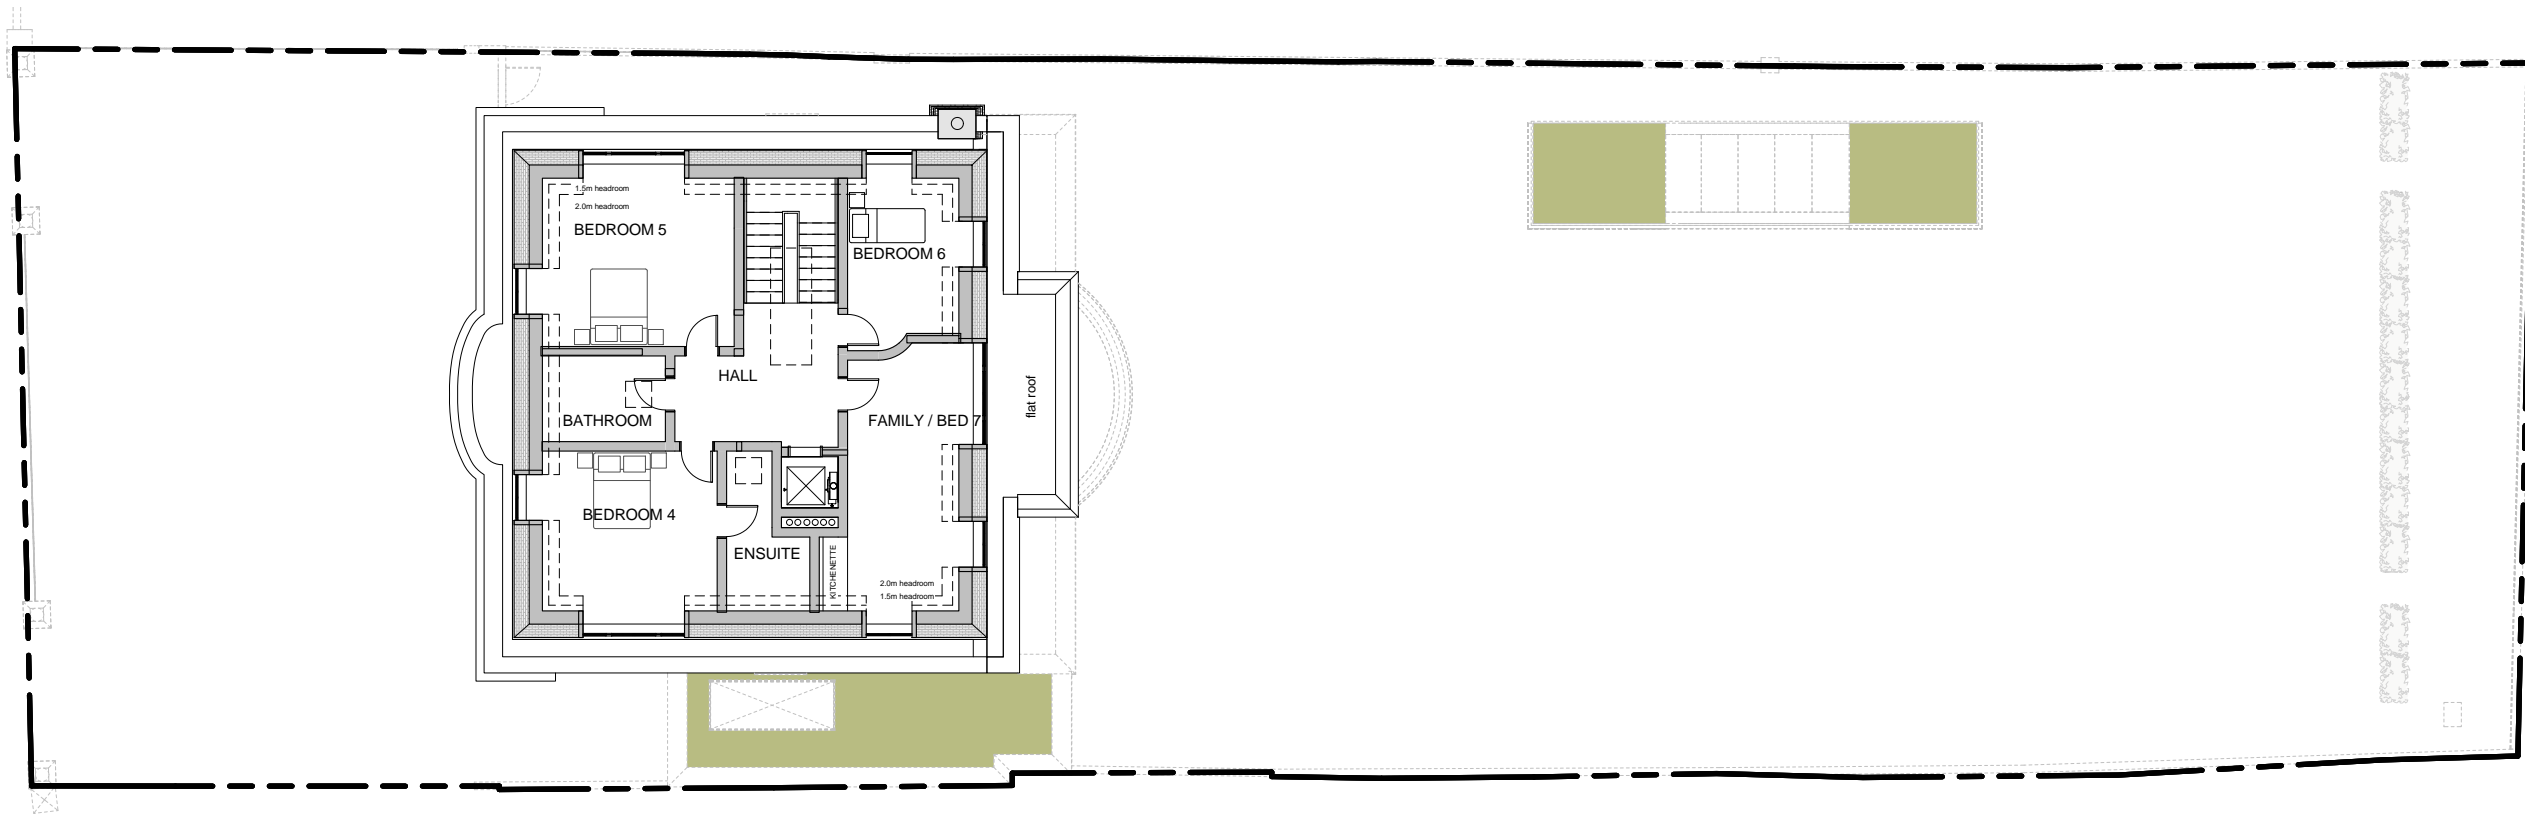

SECOND FLOOR PLAN

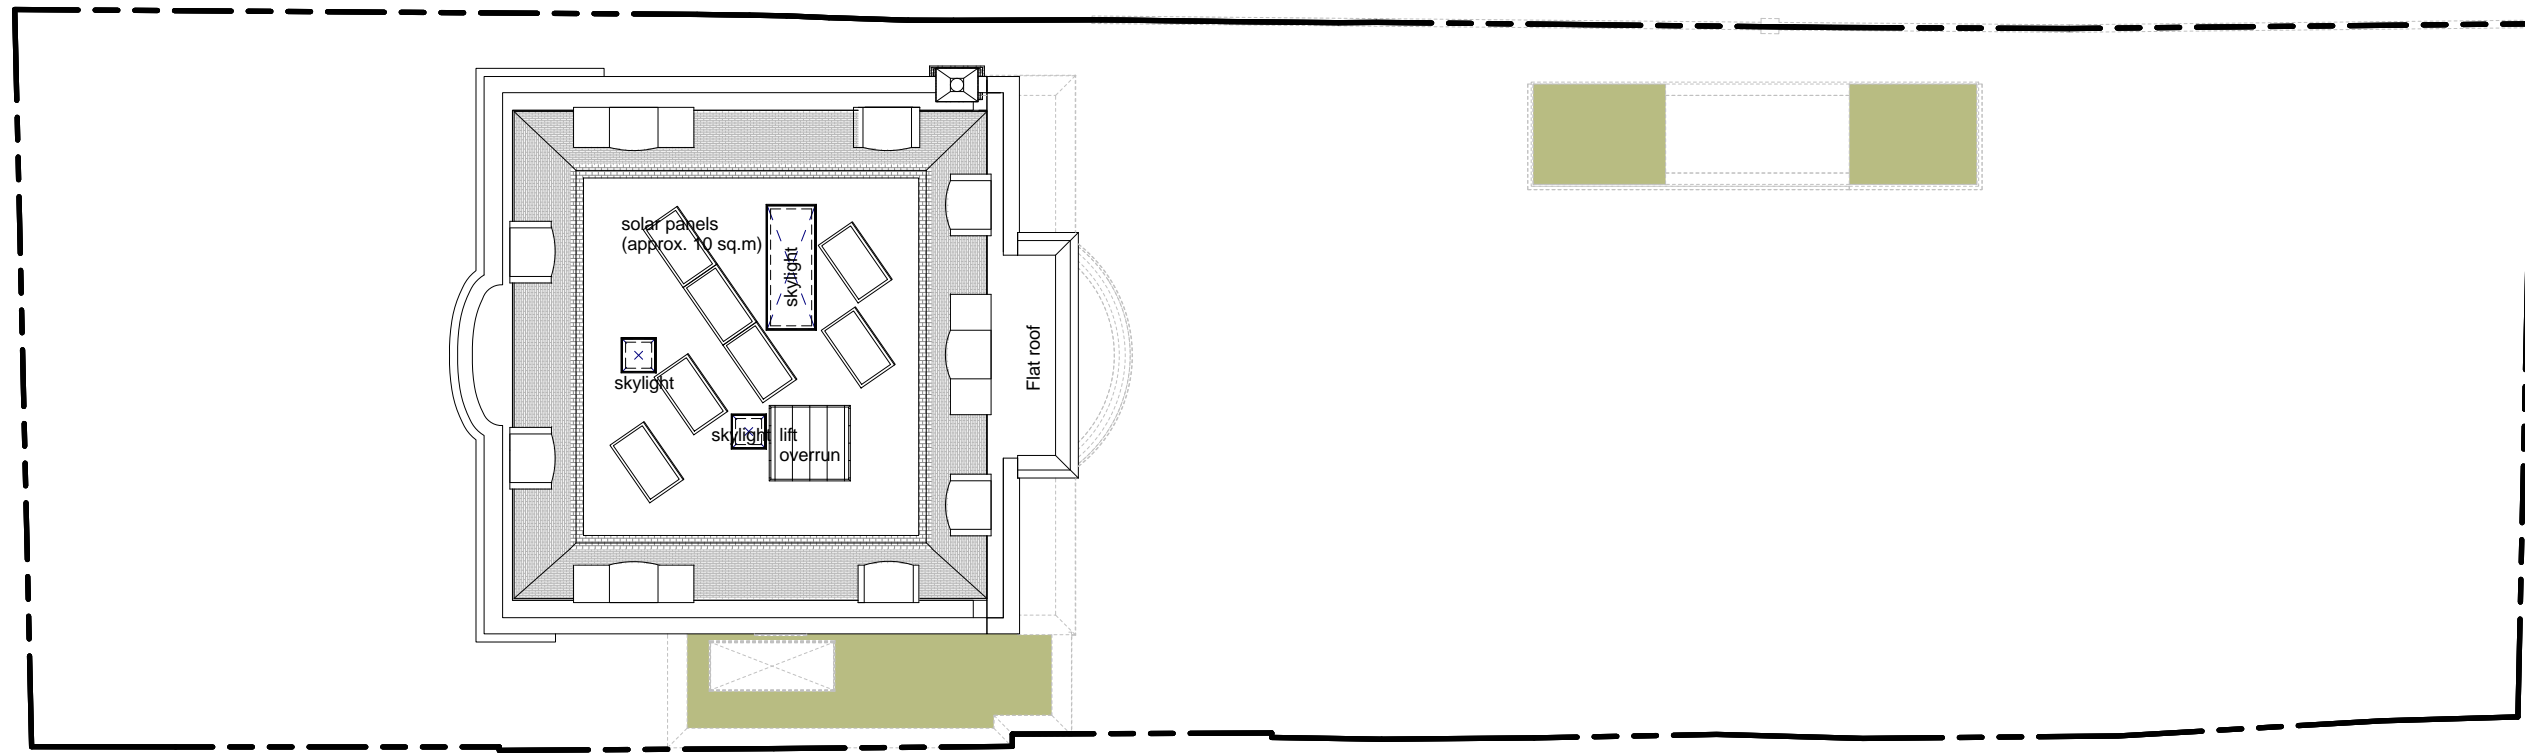

ROOF PLAN

 


General notes:
 This drawing is copyright of KSR architects. This drawing must be read in conjunction with the Designer's Risk Assessment, specification and all other relevant documentation and drawings. KSR architects accept no liability for any expense, loss or damage of whatsoever nature and however arising from any variation made to this drawing or in the execution of the work to which it relates which has not been referred to them and their approval obtained.
 Do not scale from this drawing or the digital data, only figured dimensions are to be used. For Planning refer to linear scale.
 Check all dimensions on site prior to carrying out any works - advise any discrepancy
 Notes/Legends

P 1 PLANNING SUBMISSION 07.07.14 SHY RS
 Rev Notes 06.mm.yj By Chkd

© KSR architects
 Stamp

PLANNING SUBMISSION

 

KSRARCHITECTS
 KSR Architects LLP
 14 Grosvenor Street London W1R 0ND
 info@ksrarchitects.com
 t +44 (0)20 7882 5000
 www.ksrarchitects.com

Project:
 50 AVENUE ROAD


Title:
 PROPOSED FLOOR PLANS

Date: JULY 2014 Drawn By: SHY Checked: RS


Scale: 1:100 @ A1 / 1:200 @ A3

Project Ref: AND Drawing No: AND - 110 Revision: P1


General notes:
 This drawing is copyright of KSR architects. This drawing must be read in conjunction with the Designer's Risk Assessment, specification and all other relevant documentation and drawings. KSR architects accept no liability for any expense, loss or damage of whatsoever nature and however arising from any variation made to this drawing or in the execution of the work to which it relates which has not been referred to them and their approval obtained.
 Do not scale from this drawing or the digital data, only figured dimensions are to be used. For Planning refer to linear scale.
 Check all dimensions on site prior to carrying out any works - advise any discrepancy
 Notes/Legends

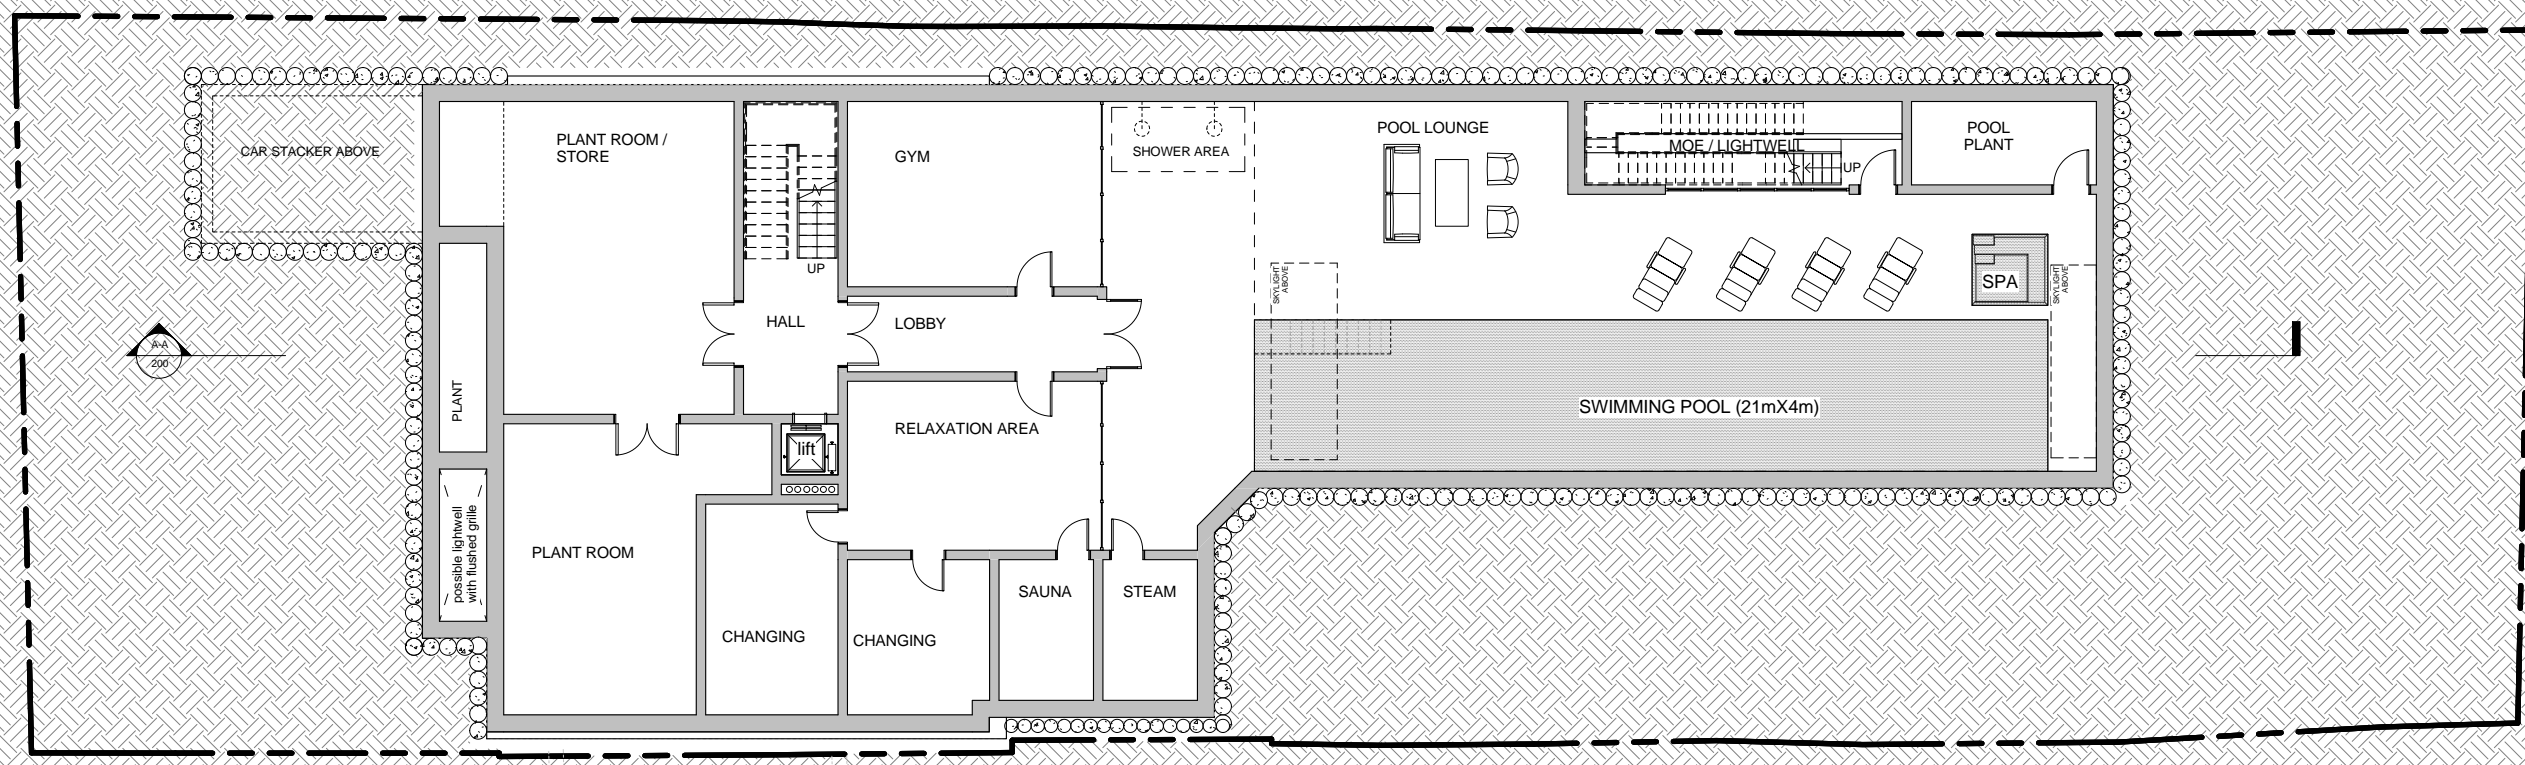

BASEMENT 2 FLOOR PLAN

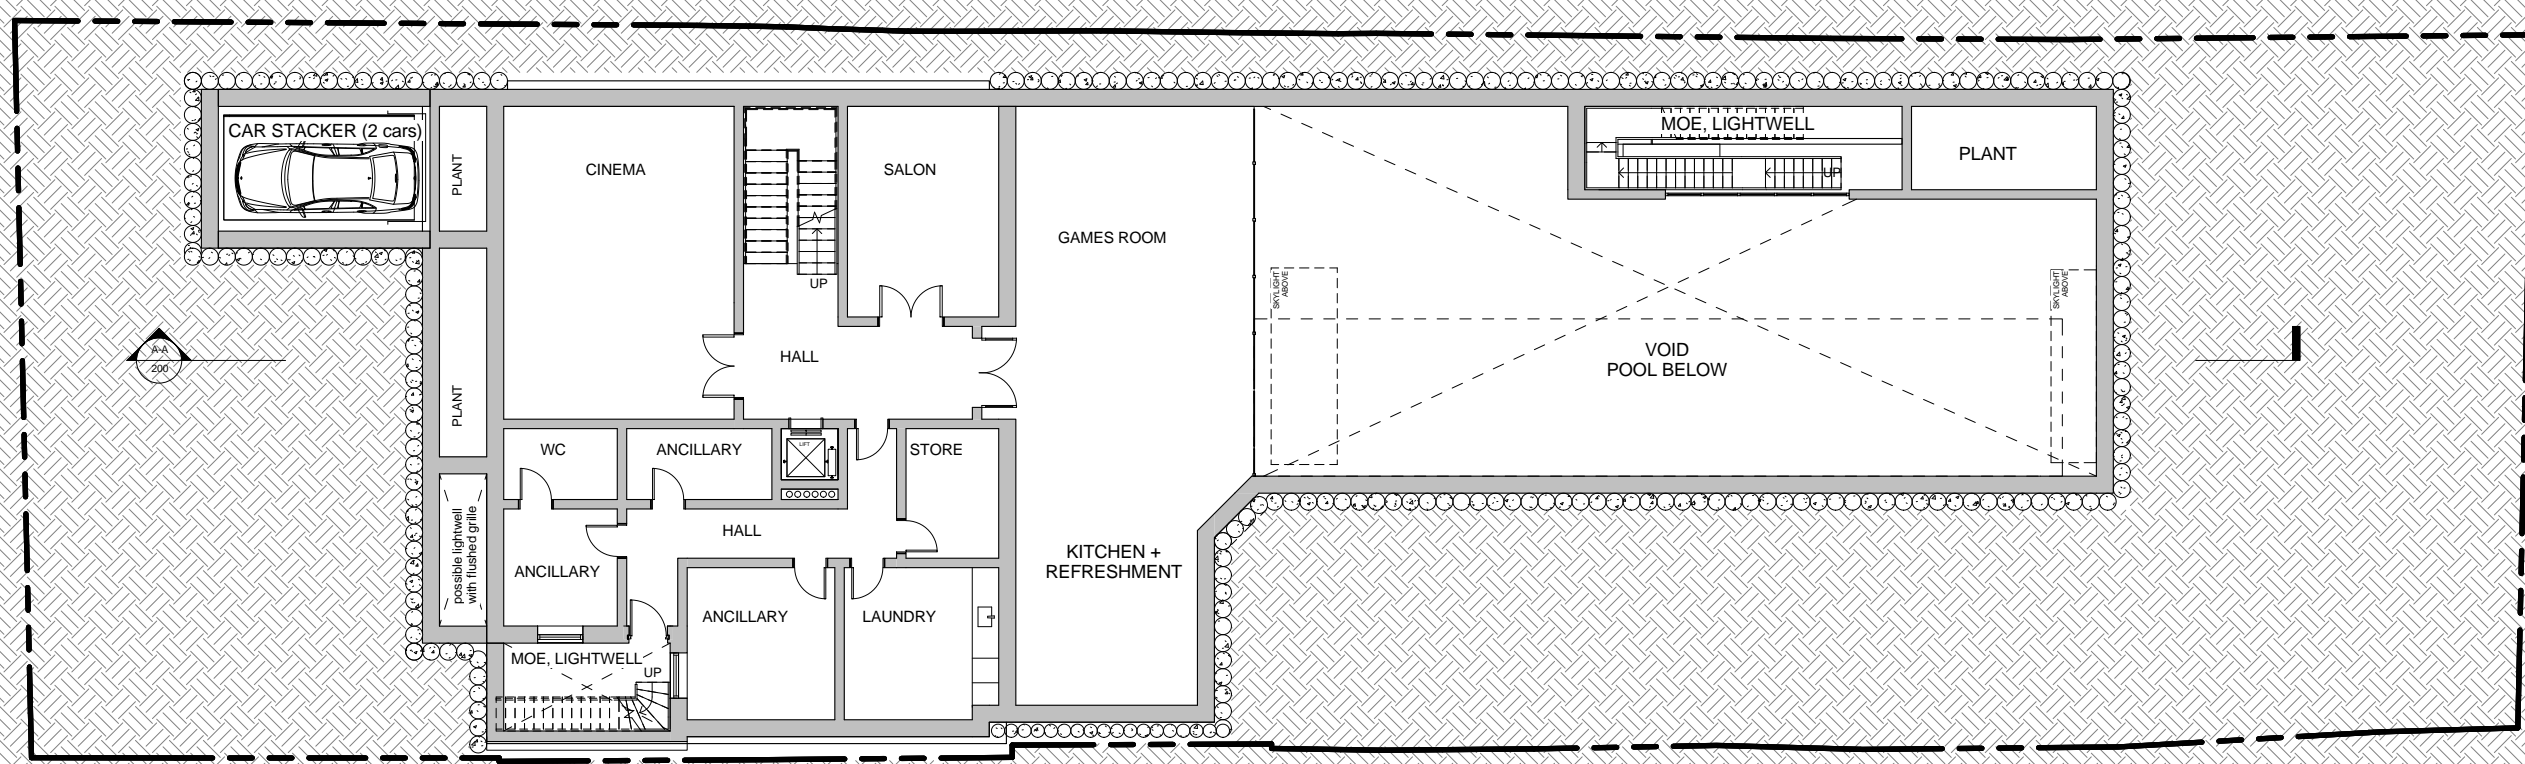

BASEMENT 1 FLOOR PLAN

 

P: 1	PLANNING SUBMISSION	07.07.14	SHY	RS
Rev	Notes	06.mm.yy	By	CHK
© KSR architects				

Stamp: **PLANNING SUBMISSION**



KSRARCHITECTS
 KSR Architects LLP
 14 Grosvenor Street
 London W1R 0ND
 T +44 (0)20 7882 5000
 M info@ksrarchitects.com
 W www.ksrarchitects.com

Project:
50 AVENUE ROAD

Title:
PROPOSED FLOOR PLANS

Date:	JULY 2014	Drawn By:	SHY	Checked:	RS
Scale:	1: 100 @ A1 / 1: 200 @ A3				
Project Ref:	AND	Drawing No:	AND - 130	Revision:	P1