


Notes

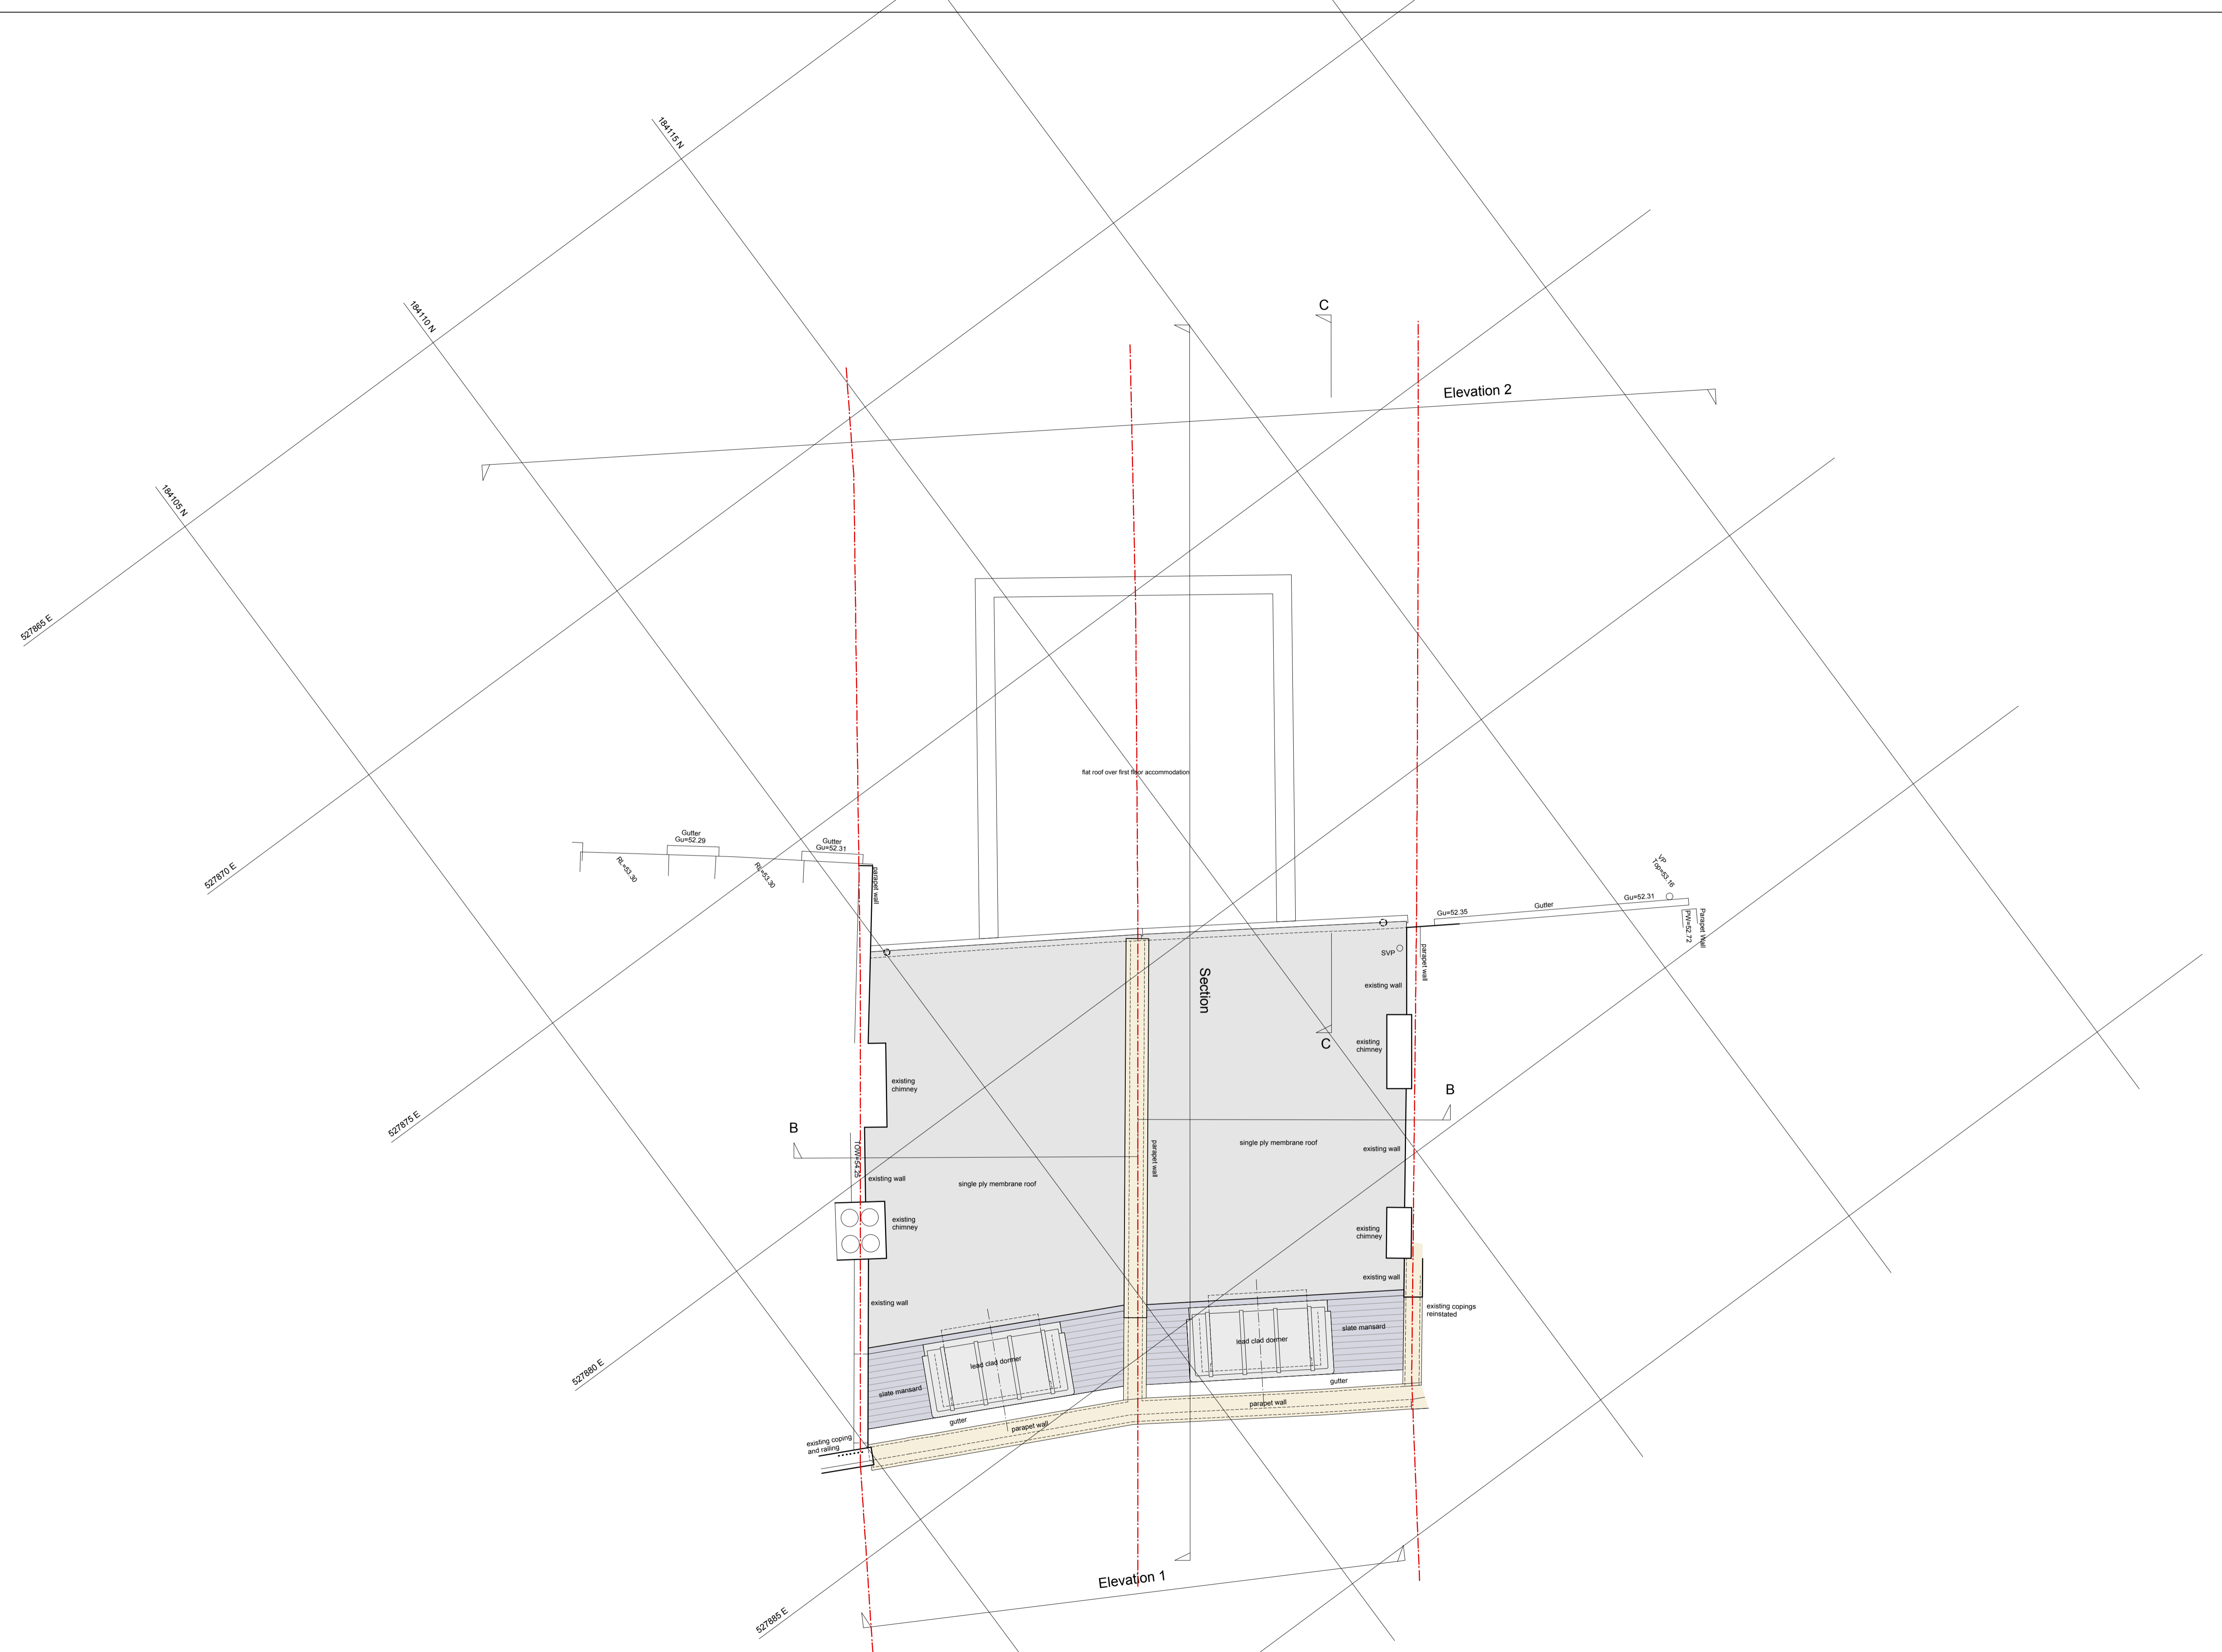

date	Revisions
	living-architects copyright reserved
	Do not scale this drawing
	All dimensions to be checked on site

**79-81 REGENTS PARK ROAD  
PRIMROSE HILL  
LONDON NW1 8UY**

PROPOSED  
ROOF PLAN

**living-architects**  
14 Linen House, 253 Kilburn Lane  
London W10 4BQ  
Tel. 020 8962 6660  
Fax. 020 8962 6661  
surname@living-architects.com

SCALE	1:50 @ A1 (1:100 @ A3)
DATE	MAY 2014
DRAWN BY	ES
CHECKED BY	
CAD FILE REF	930 K01-08.vwx
DRAWING STATUS	PLANNING
DWG NO.	<b>930/OD15</b>
REVISION	-

