


SAFETY, HEALTH AND ENVIRONMENTAL INFORMATION:	
IN ADDITION TO THE HAZARDS / RISKS NORMALLY ASSOCIATED WITH THE TYPES OF WORK DETAILLED ON THIS DRAWING, NOTE THE FOLLOWING:	
Significant Residual Risks:	
Action to be Taken:	
Refer to Health and Safety Plan	


NOTES:

▲ Main Entrance

REV	DATE	DETAIL	DRN	CHK
P01	18.07.14	Planning Submission	AA	JW

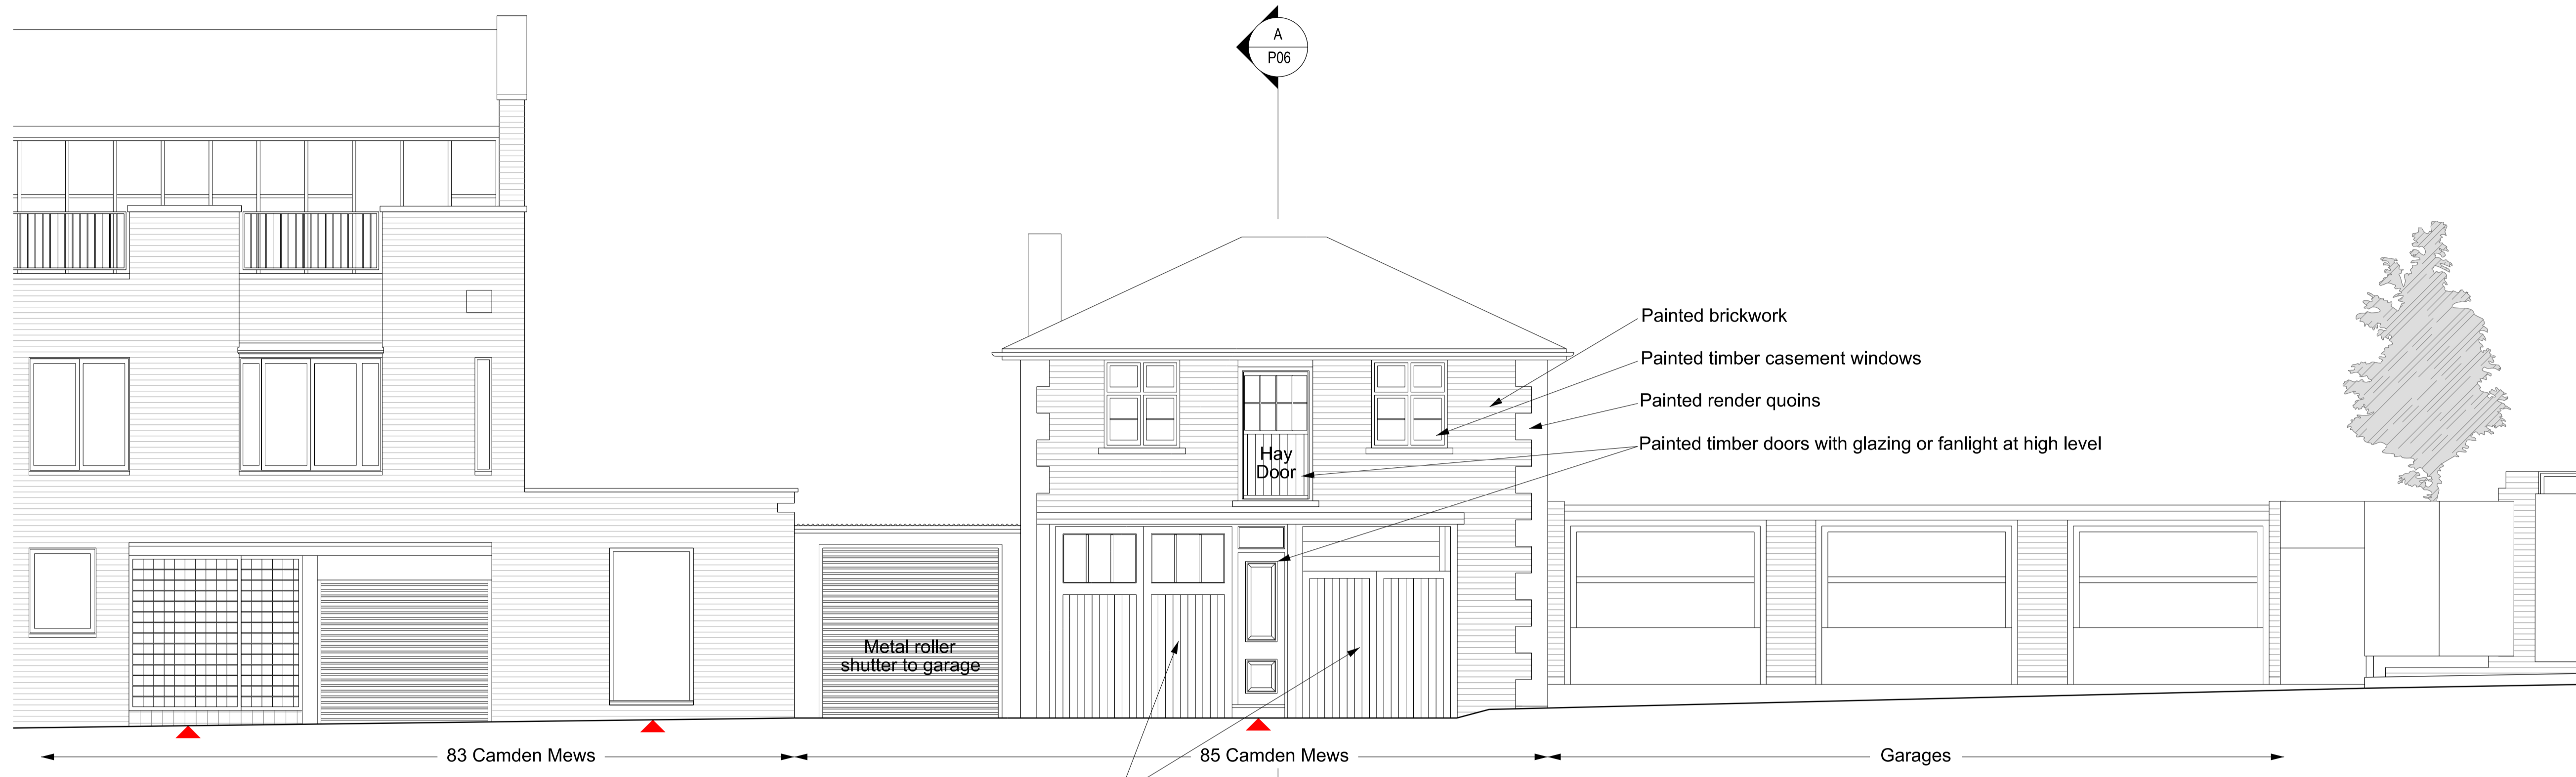

A Existing Front Elevation to Camden Mews  
P07 1:50

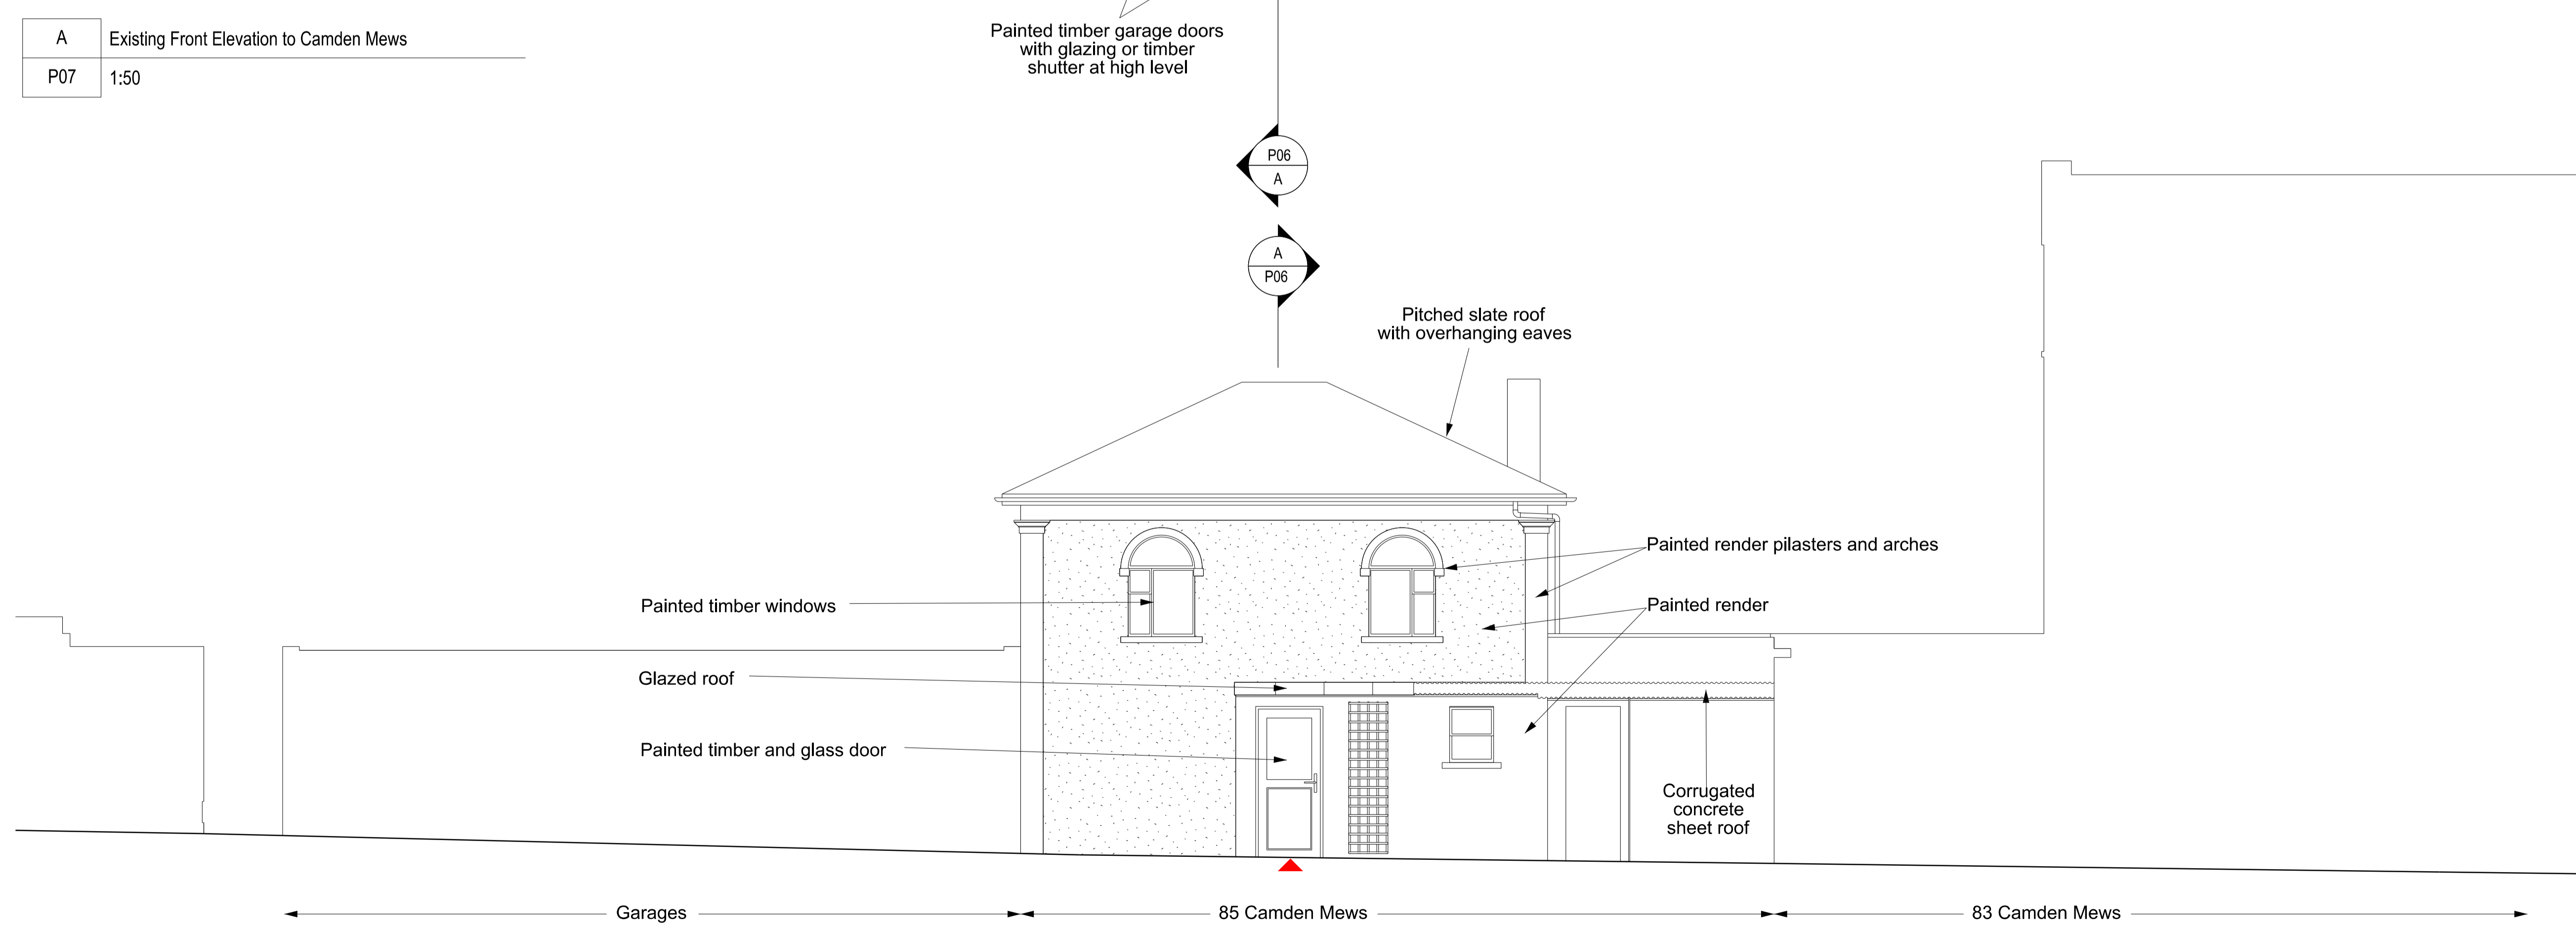

B Existing Rear Elevation to Garden  
P07 1:50



PROJECT TITLE  
**85 CAMDEN MEWS**

DRAWING TITLE  
**Front Elevation: Existing**

DATE 18.07.14	SCALE 1:50 1:100	@A1 @A3
STATUS Planning	DRAWN AA	CHECKED JW

DRAWING NUMBER  
**85\_CM\_P07**

REVISION  
**P01**

**CULLINAN STUDIO**  
5 BALDWIN TERRACE LONDON N1 7RU TEL: 020 7704 1975  
PROJECT EMAIL: 85\_camdenmews@cullinanstudio.com

© EDWARD CULLINAN ARCHITECTS LTD 2014