
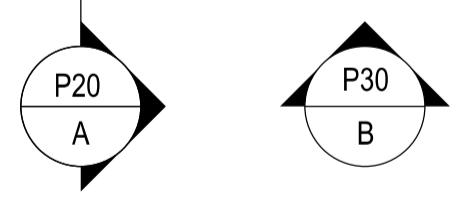
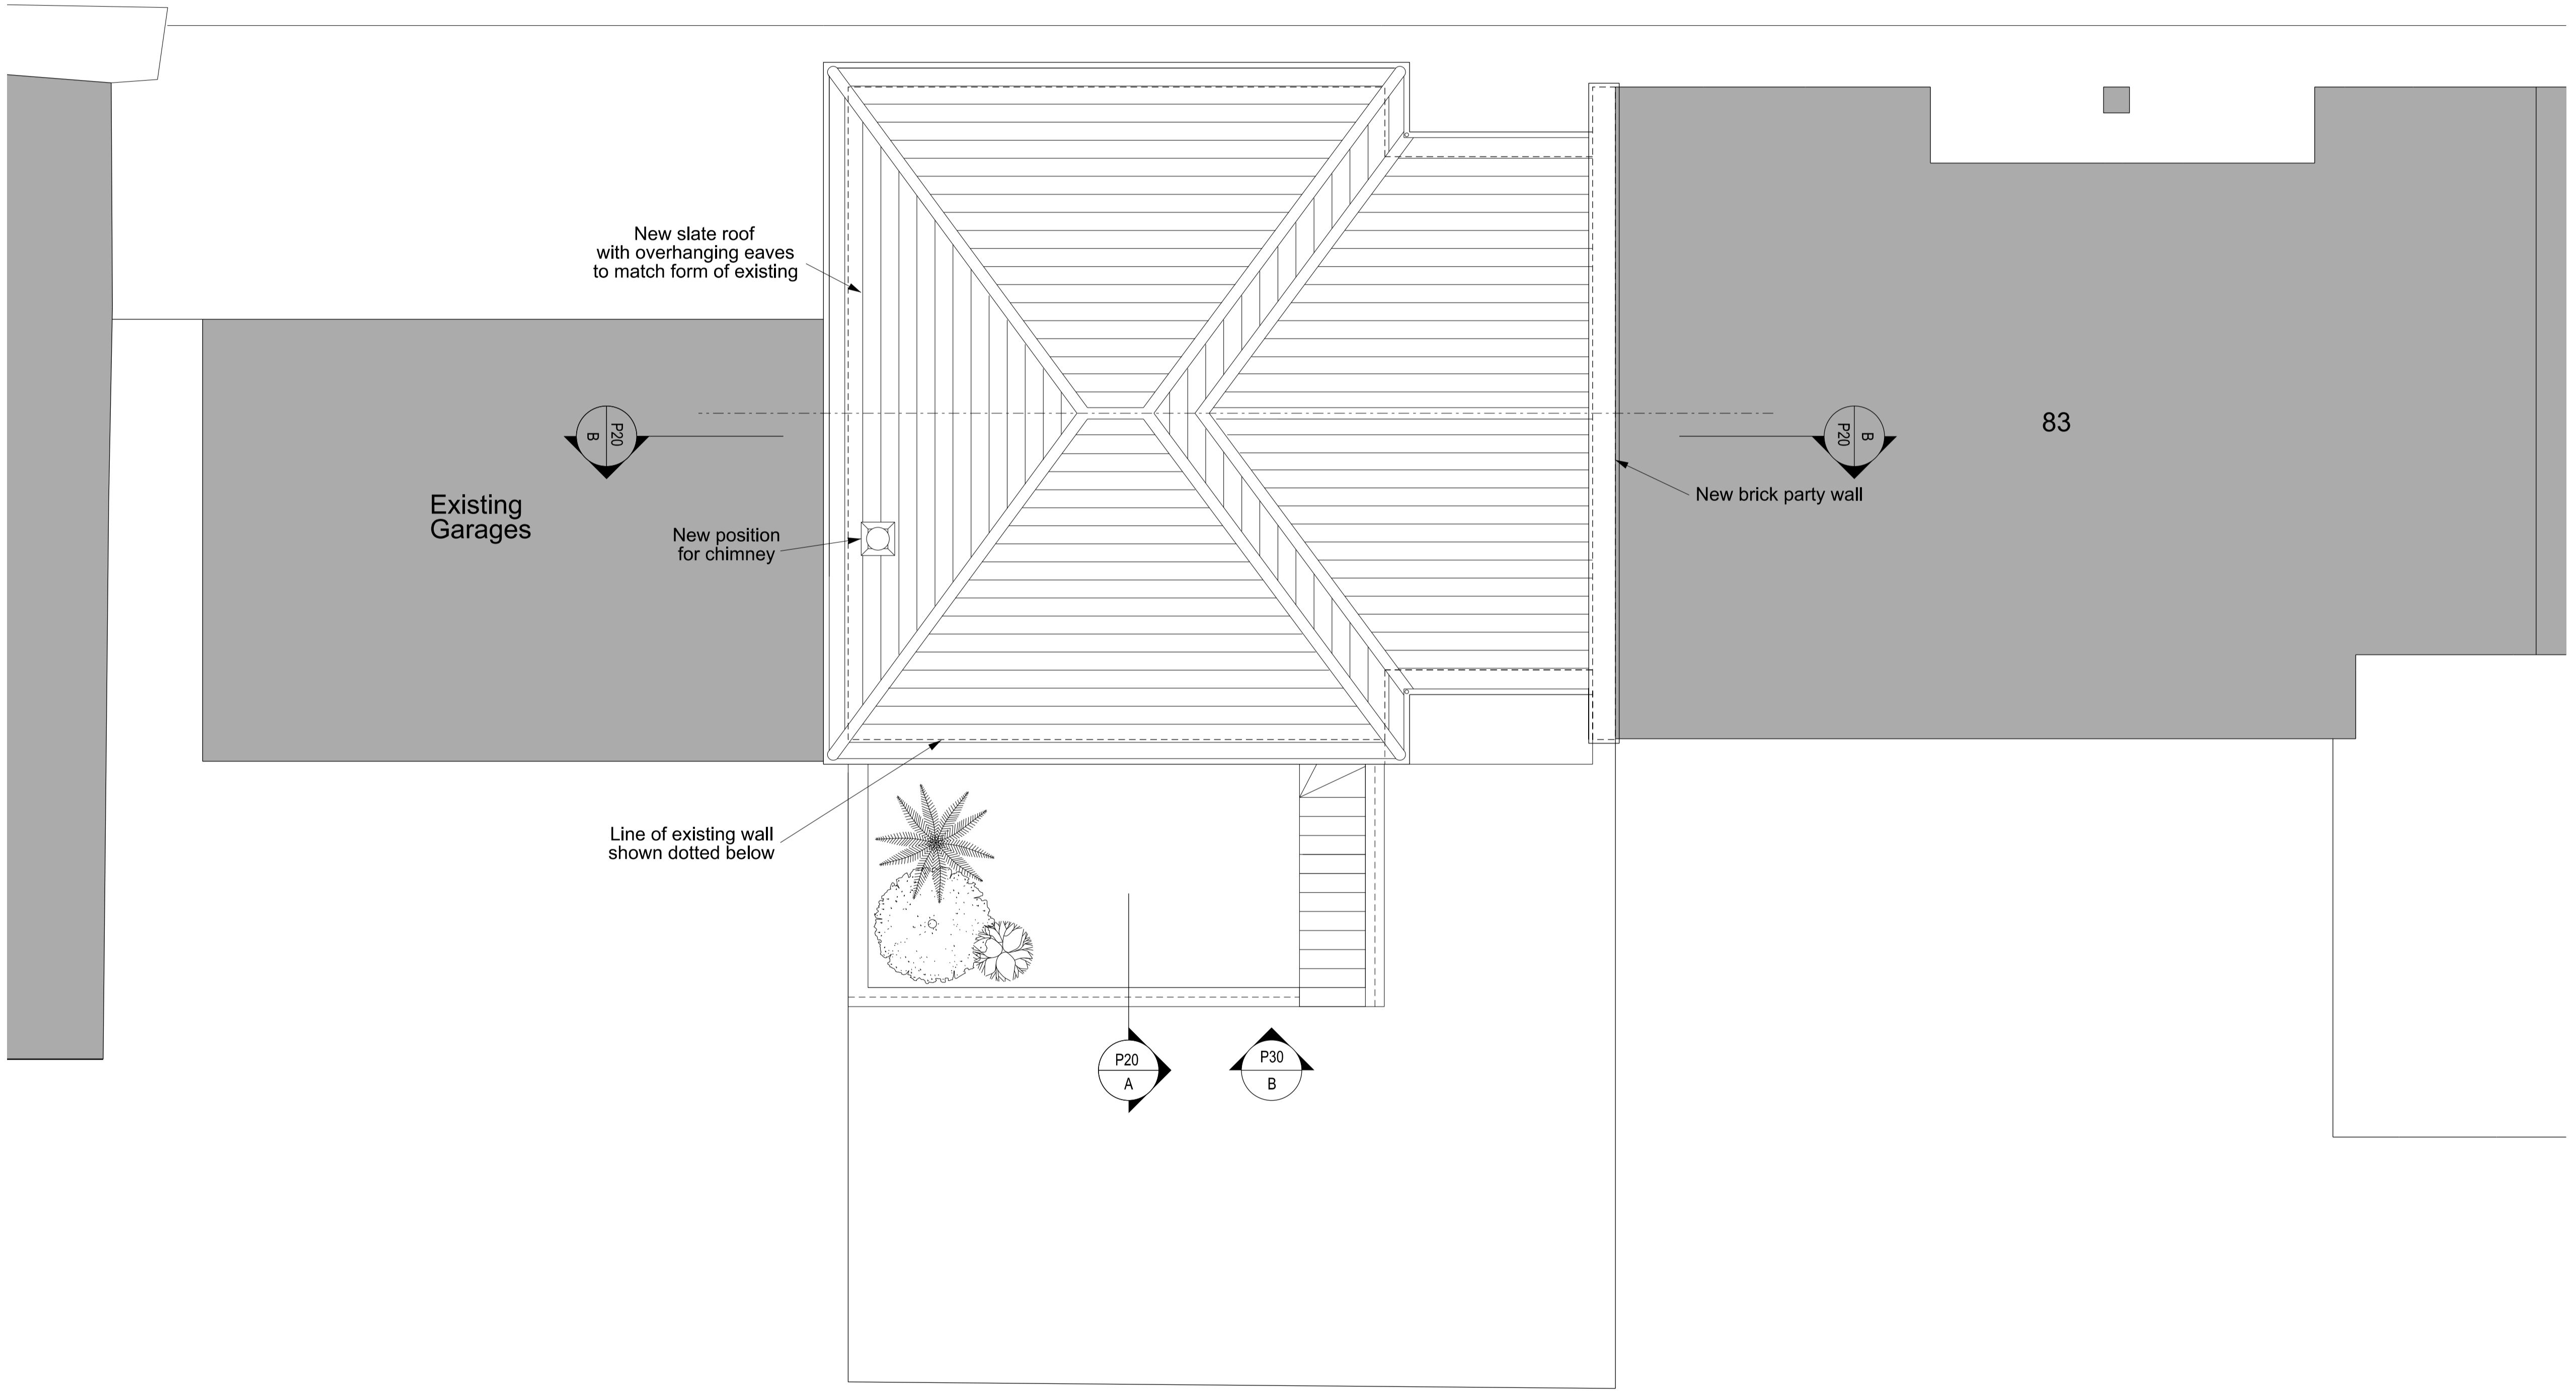


62 60 58 56

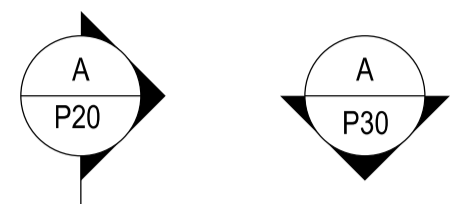

SAFETY, HEALTH AND ENVIRONMENTAL INFORMATION:

IN ADDITION TO THE HAZARDS / RISKS NORMALLY ASSOCIATED WITH THE TYPES OF WORK DETAILLED ON THIS DRAWING, NOTE THE FOLLOWING:

Significant Residual Risk:

Action to be Taken:

Refer to Health and Safety Plan

NOTES:


REV	DATE	DETAIL	DRN	CHK
P01	18.07.14	Planning Submission	WY	AA

PROJECT TITLE
85 CAMDEN MEWS

DRAWING TITLE
**Roof Plan:
Proposed**

DATE 18.07.14	SCALE 1:50 @A1 1:100 @A3
STATUS Planning	DRAWN AA
	CHECKED JW

DRAWING NUMBER 85_CM_P13	REVISION P01
------------------------------------	------------------------

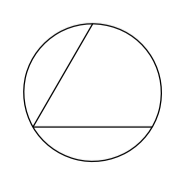

CULLINAN STUDIO
5 BALDWIN TERRACE LONDON N1 7RU TEL: 020 7704 1975
PROJECT EMAIL: 85_camdenmews@cullinastudio.com