






Rear Elevation

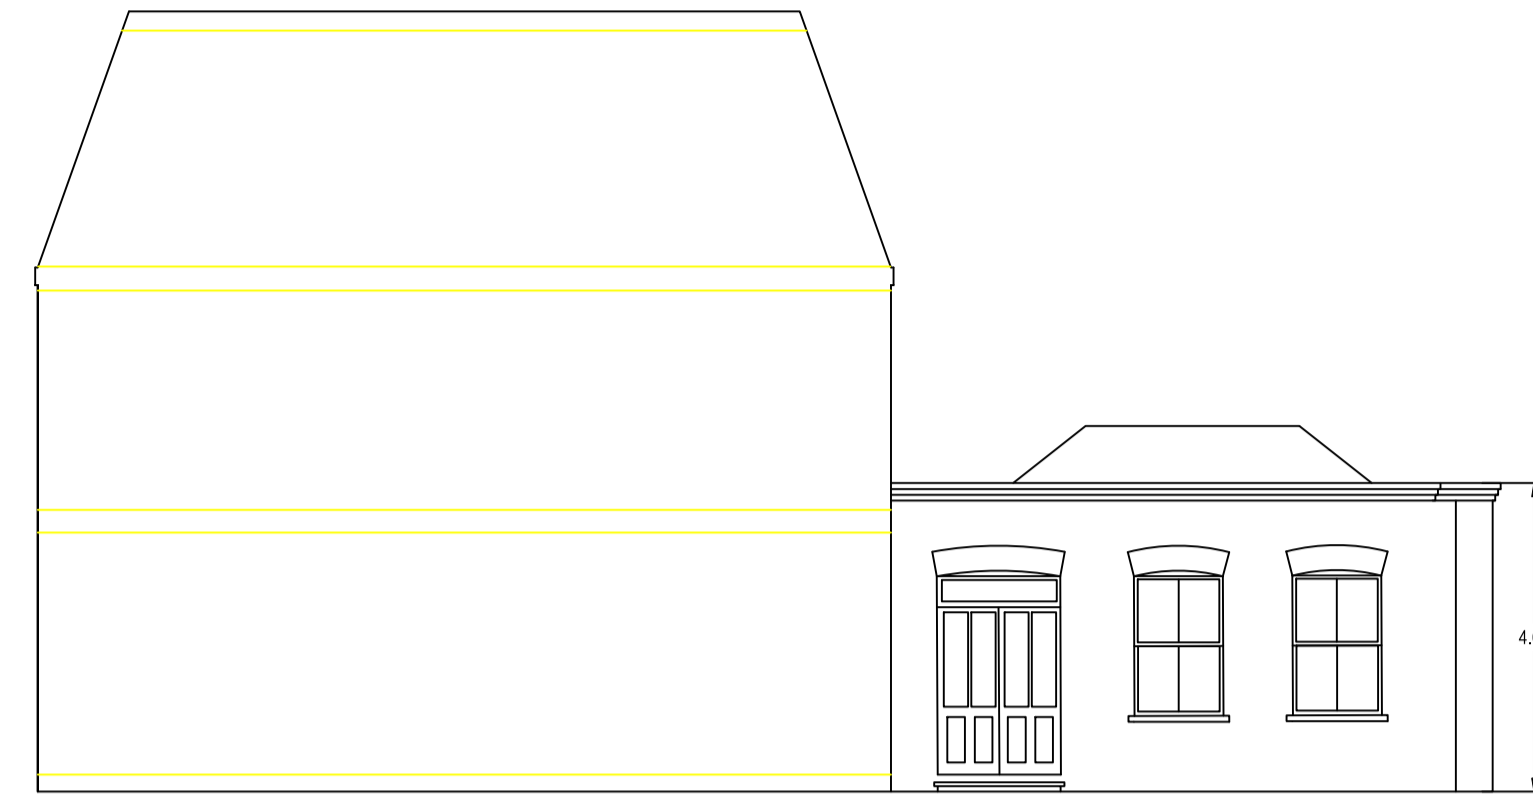


Side Elevation

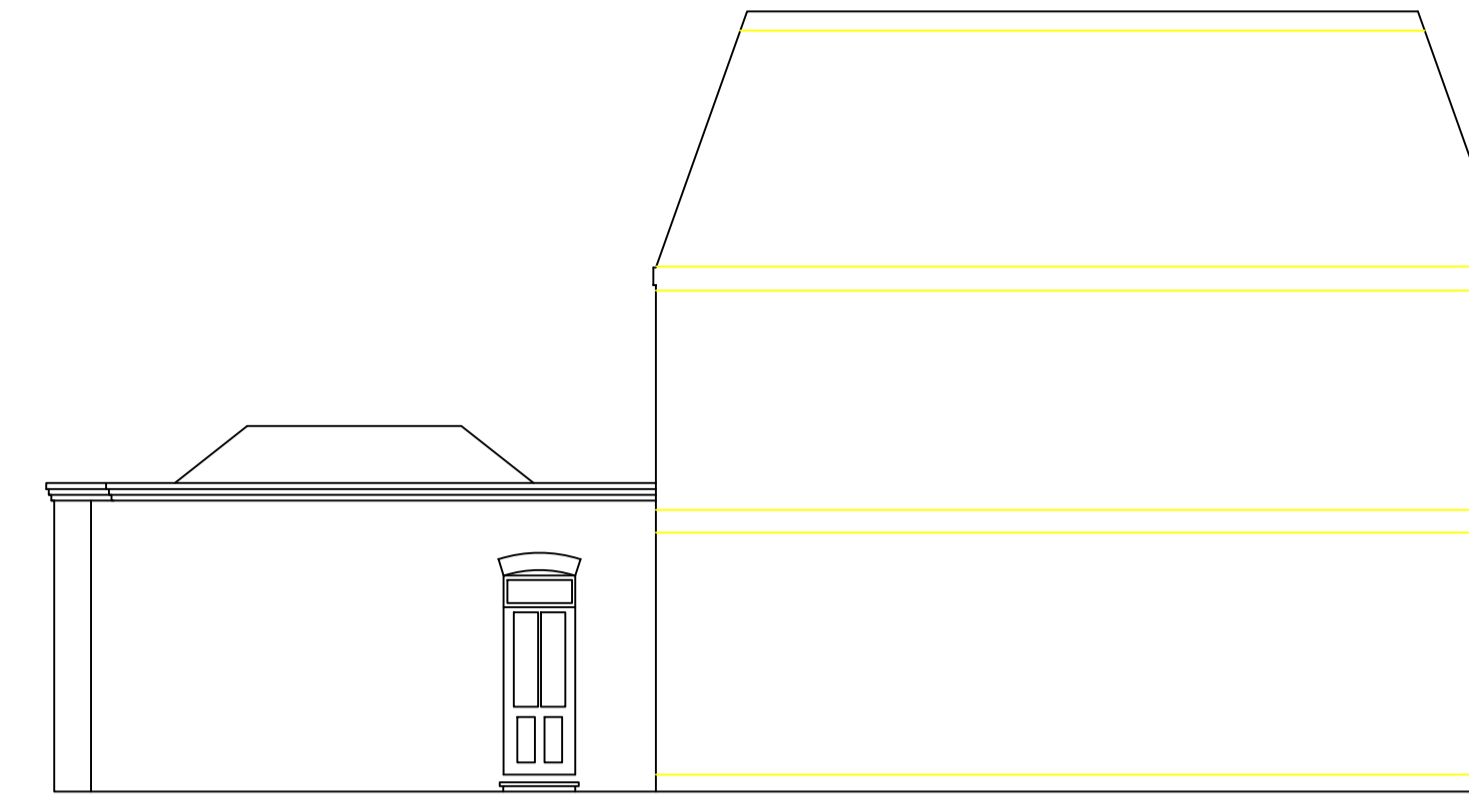


Side Elevation

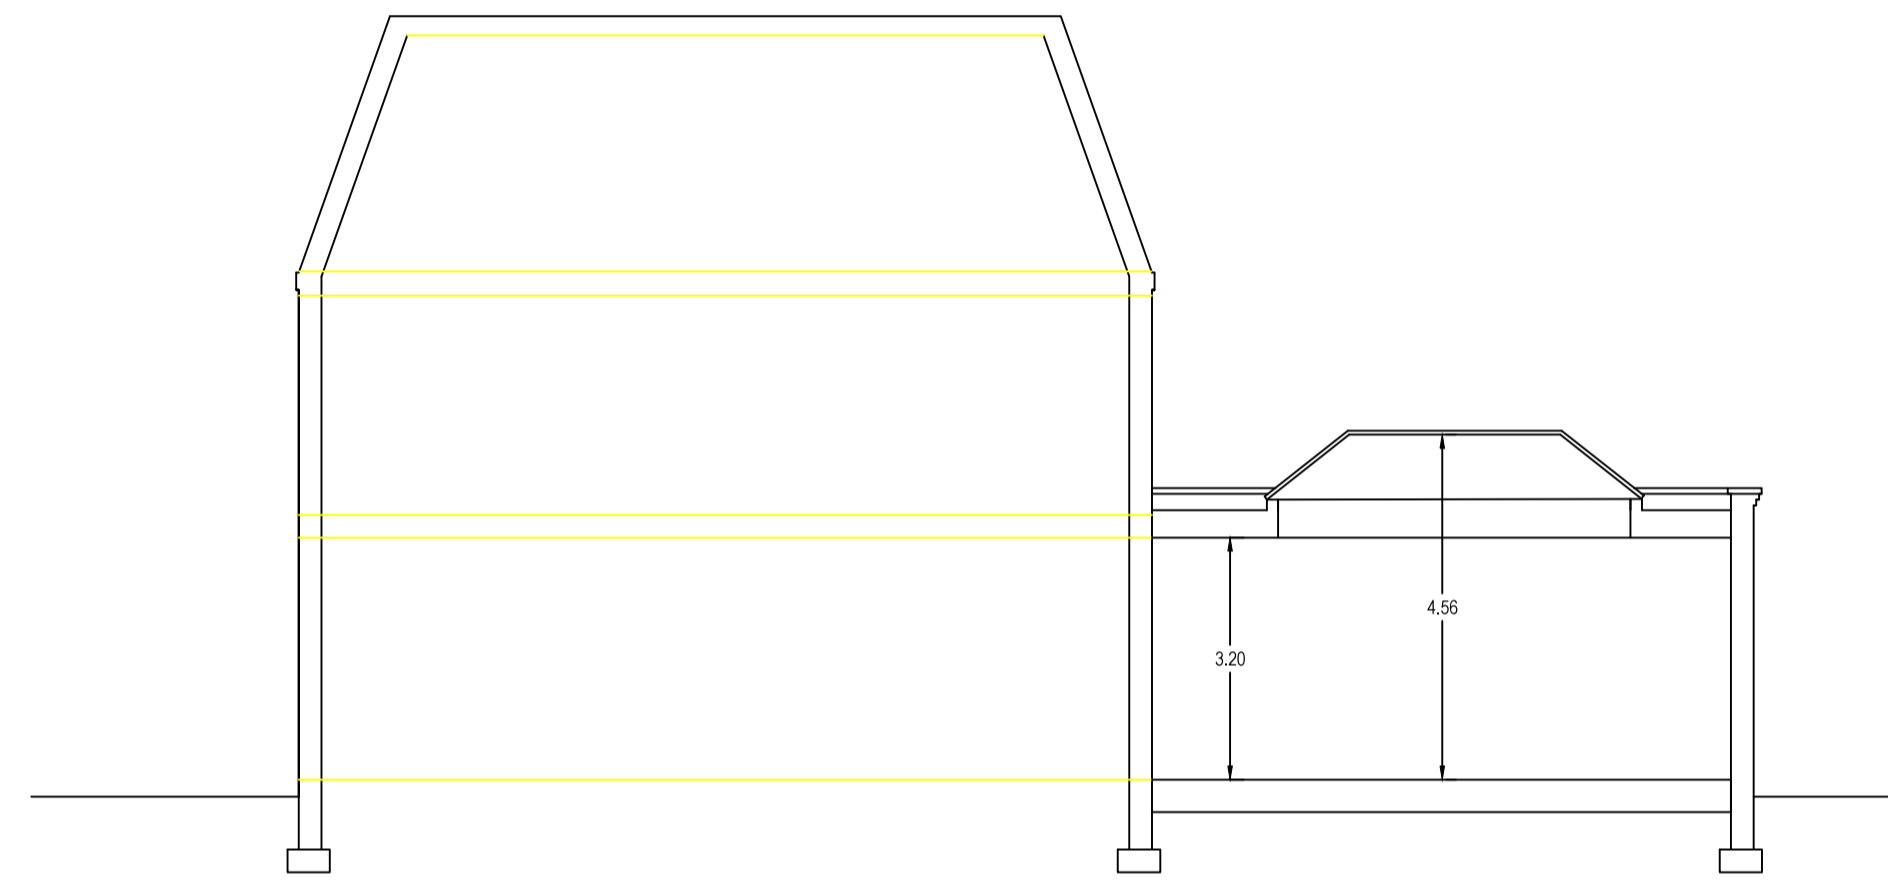


Section

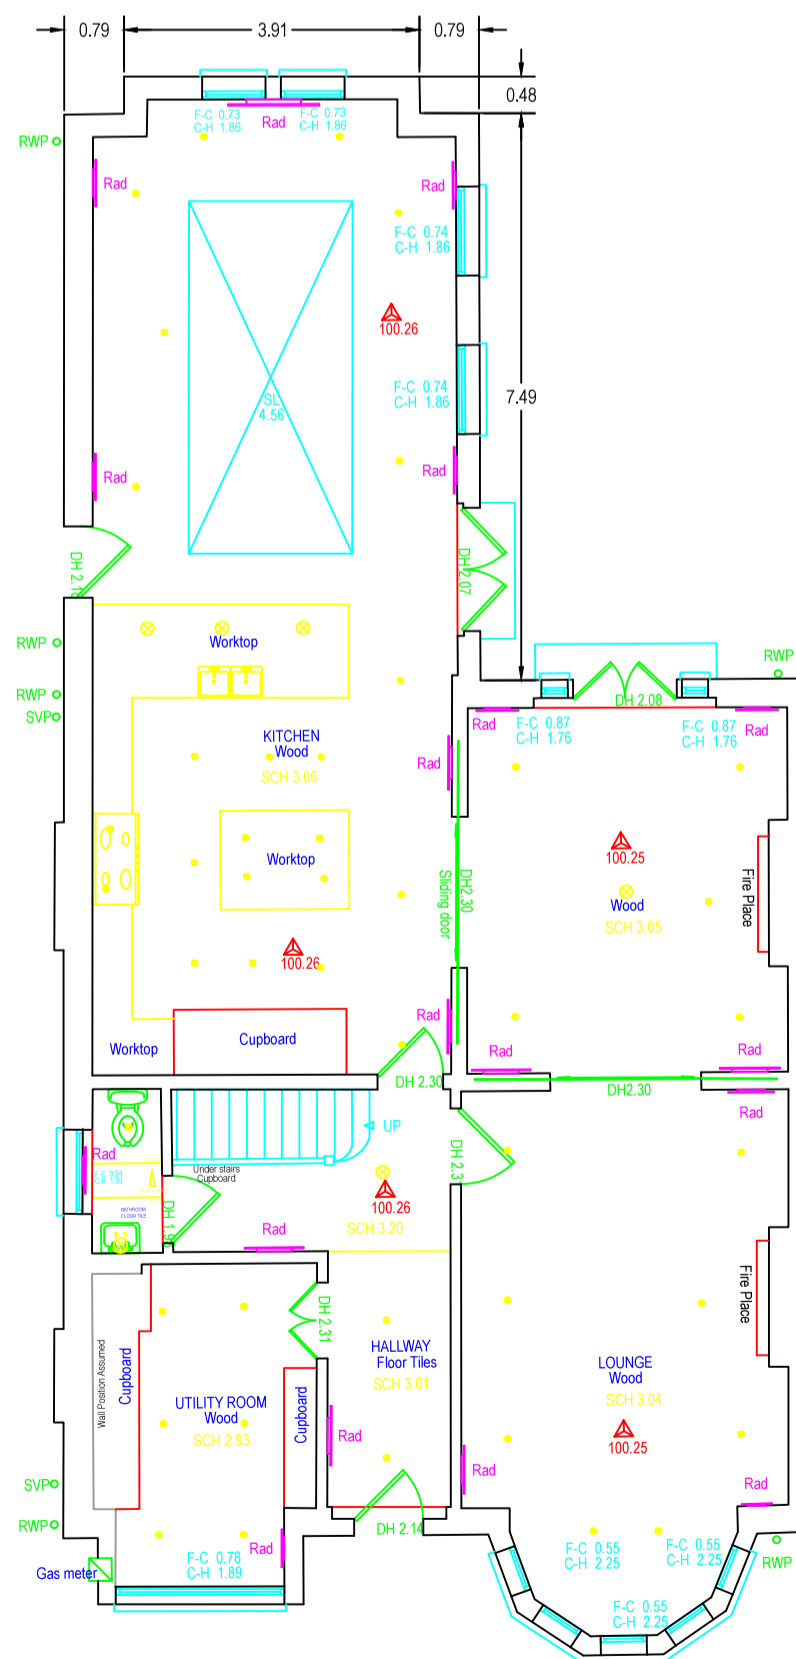

Ground Floor

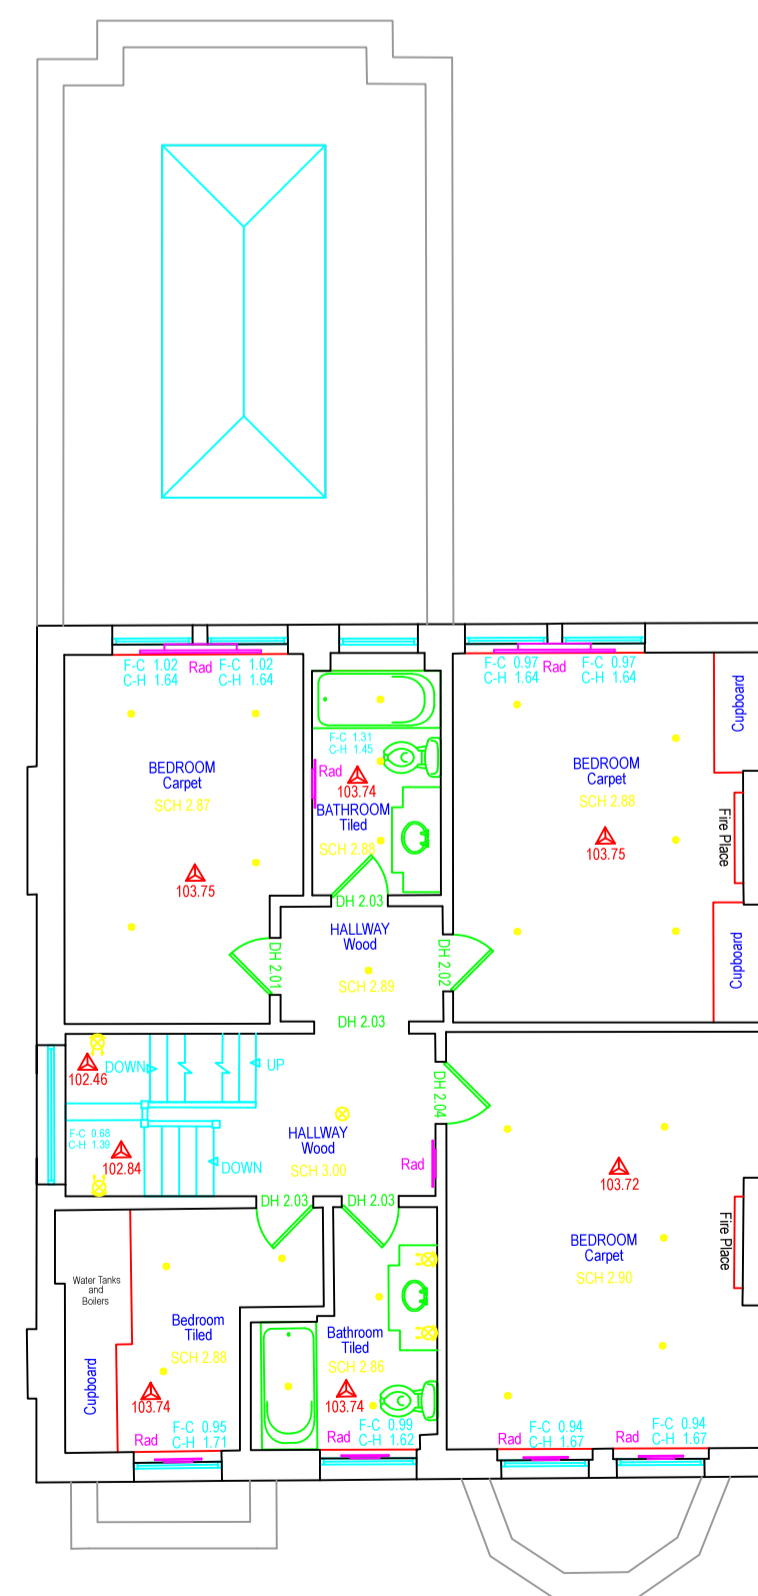

First Floor/Roof Plan

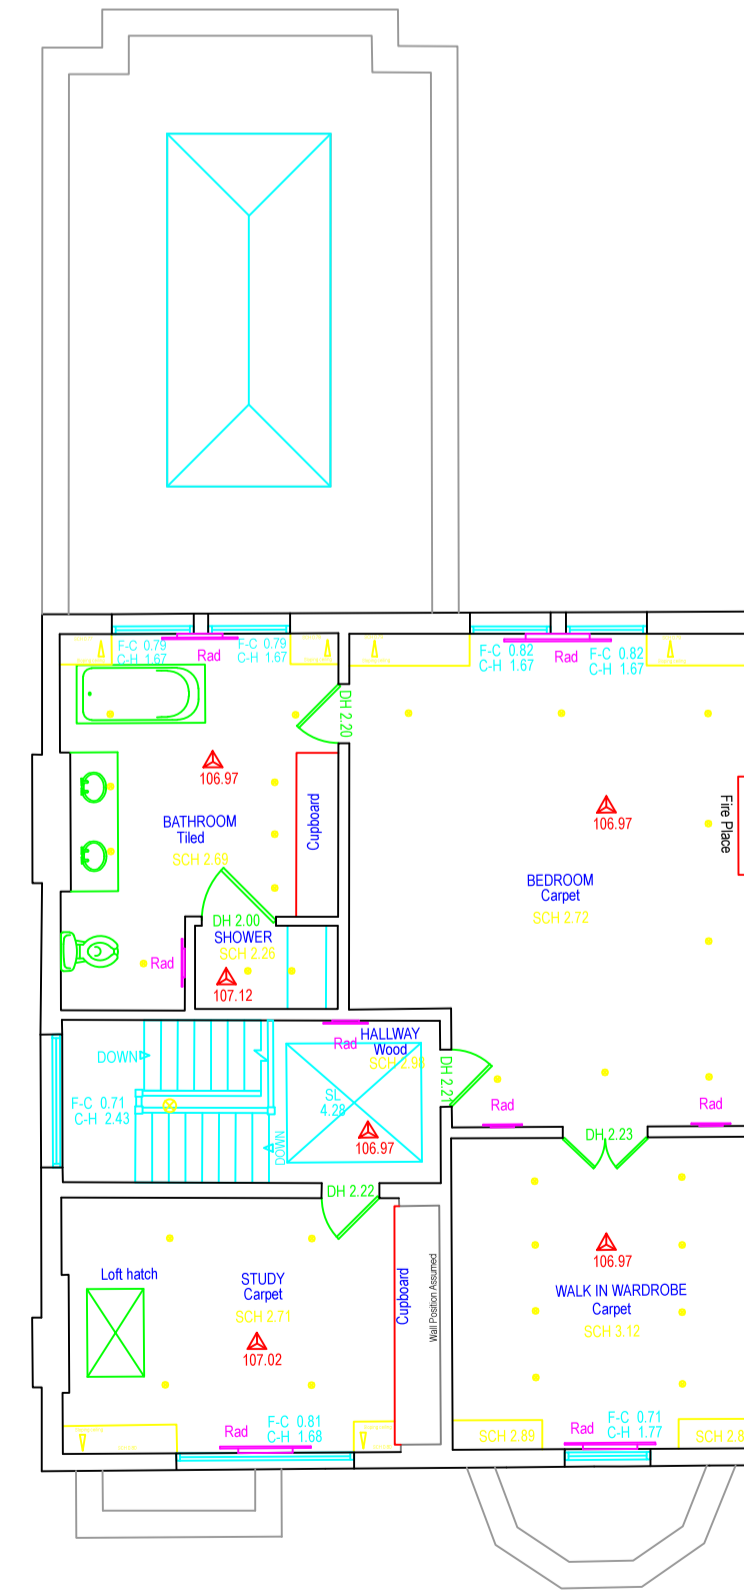

Second Floor

Notes: from drawing

1. This drawing is the property of Shalini Misra Limited, no portion may be used or reproduced without their written permission.

3. All dimensions are to be verified on site by contractors and any discrepancies reported to designer.

2. The drawing is a reference only, please do not scale

Client:

Property:
25 ABERDARE GARDENS
LONDON
NW6 3AJ

Floor:

Title:

Date:
18/07/2014

Scale:

1:100 ON A1

Drawn:

Drawing no:
14/25AG/00

Revision:
00

Shalini Misra Limited

93 Hamilton Terrace
London NW8 9QY

T : +44 20 7266 6181

F : +44 20 7266 6182

Web : www.shalinimisra.com