


Contractor must check all dimensions on site. Only figured dimensions are to be used. Checkpoints must be reported before proceeding. This drawing is Copyright ©

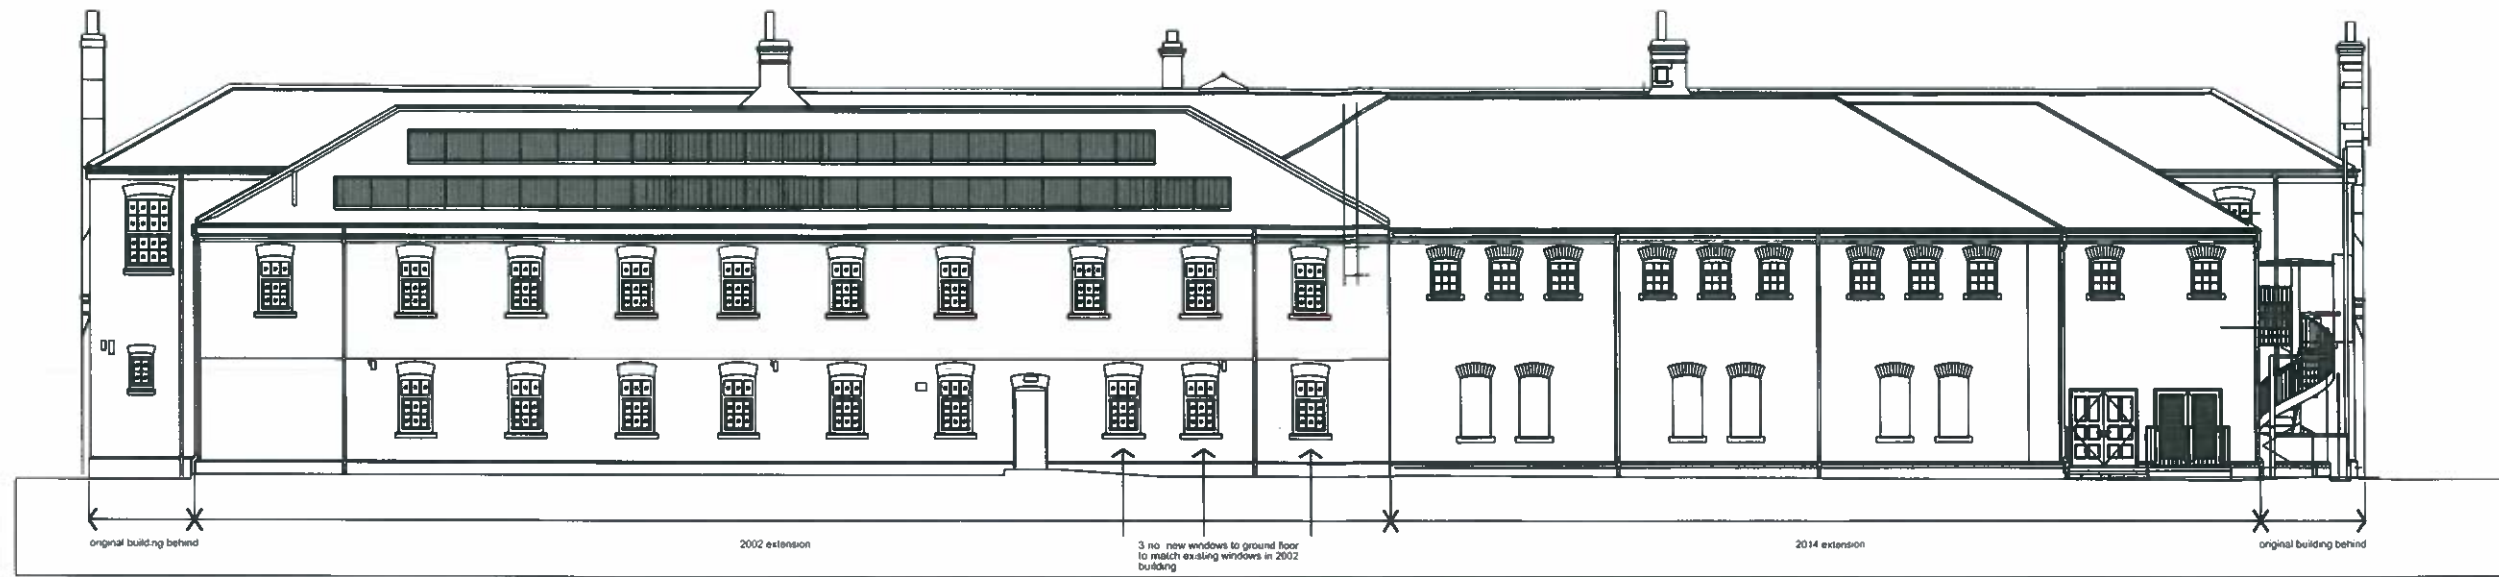

Proposed East Elevation

PJ1	19/03/14	JCA	SL
Drawn	Checked	Drawn	Checked

DKA

DKA The Mill House 17-20 Sydney Buildings Bath BA2 6BZ
T 01225 462701 F 01225 462714 E info@dka.co.uk
www.dka.co.uk

Client
PriDE (SERP)

Project
SCIR

Drawing Title
Proposed East Elevation

Project No	287613	Sheet	SK	Type	SK	Drawn	09	Issue	P01
------------	--------	-------	----	------	----	-------	----	-------	-----

Scale
1:100 @A1 1:200 @A3 Planning

0 5m