




SOUTH ELEVATION.

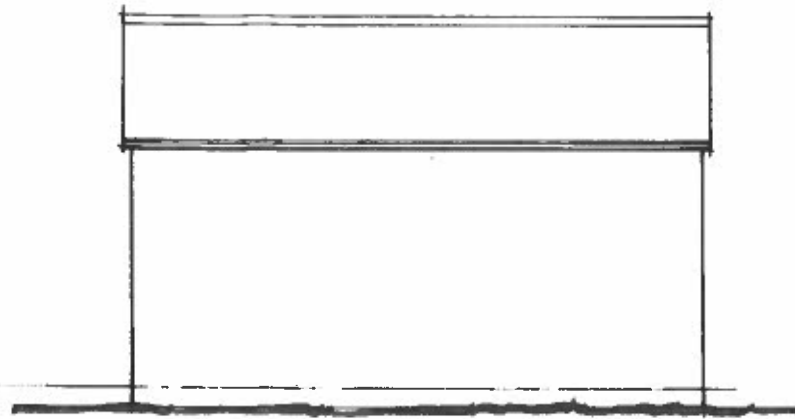


WEST ELEVATION.

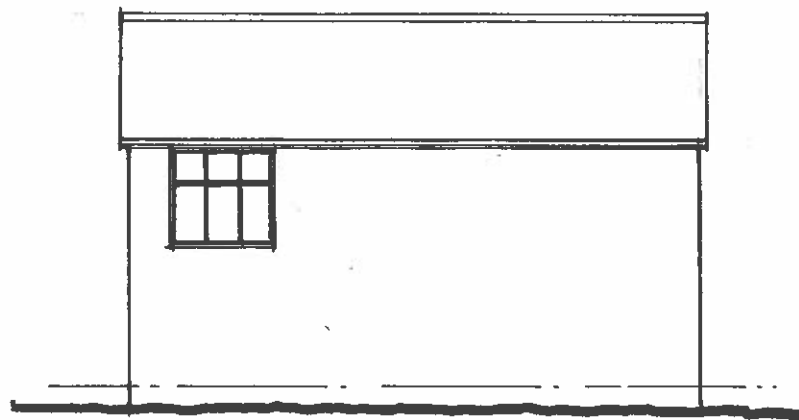


EAST ELEVATION

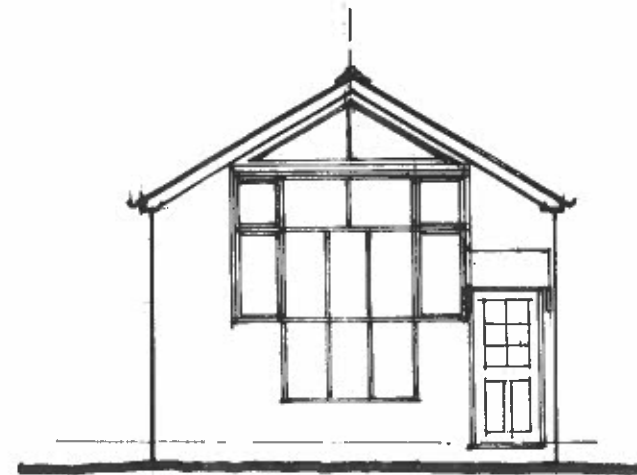


NORTH ELEVATION.

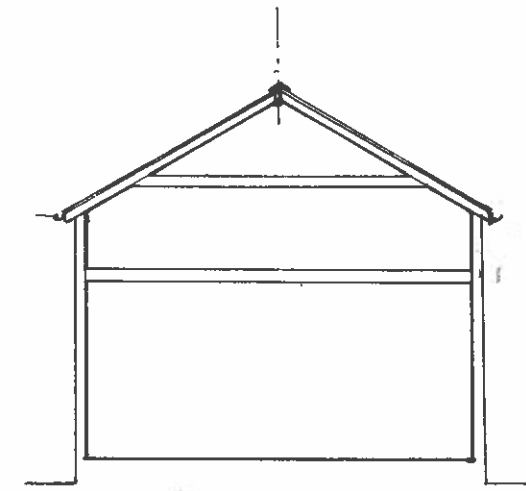


SECTION A-A

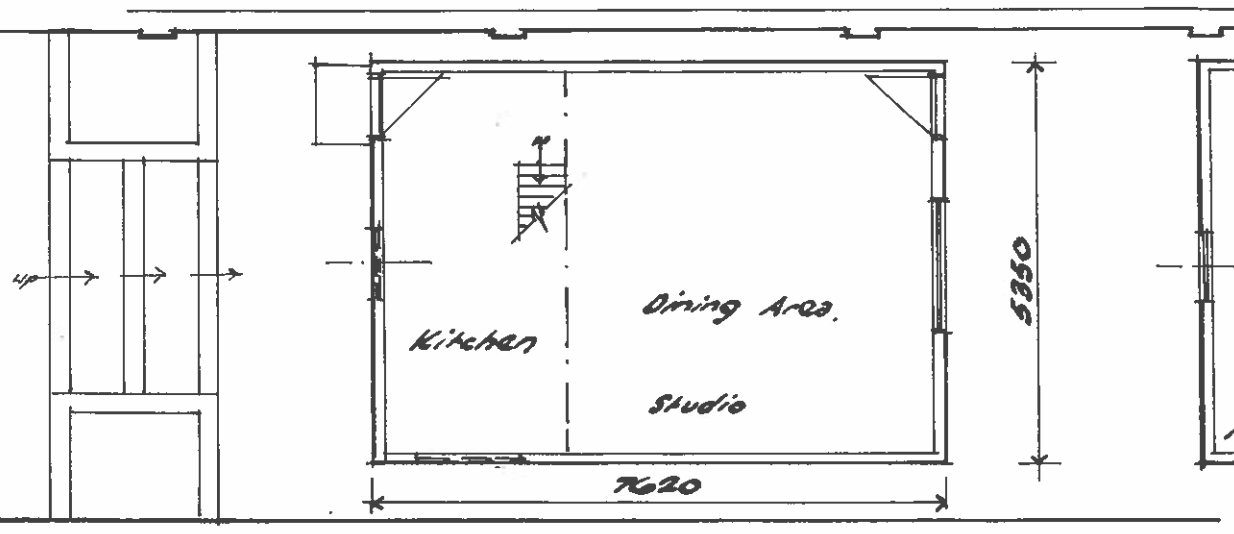

GROUND FLOOR PLAN

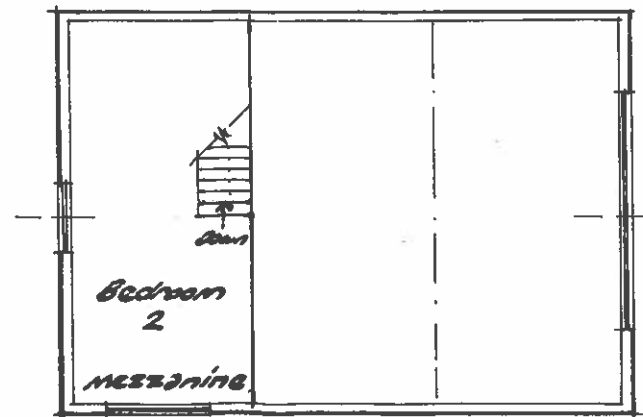


FIRST FLOOR PLAN.

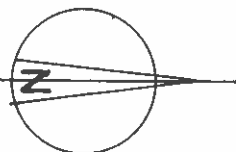

AS EXISTING.

ARTHUR J. HEDGES - PLANNING
 CHARTERED TOWN PLANNER
 BUILDING DESIGN
 43 Bartholomew Street, Newbury
 Berkshire RG14 5QA

Client S. MACMILLAN & A. PARTRIDGE
 Job 120, GREENCROFT GARDENS
 Scale 1:100
 Drawing No. 01607/2 Date 22.02.2014

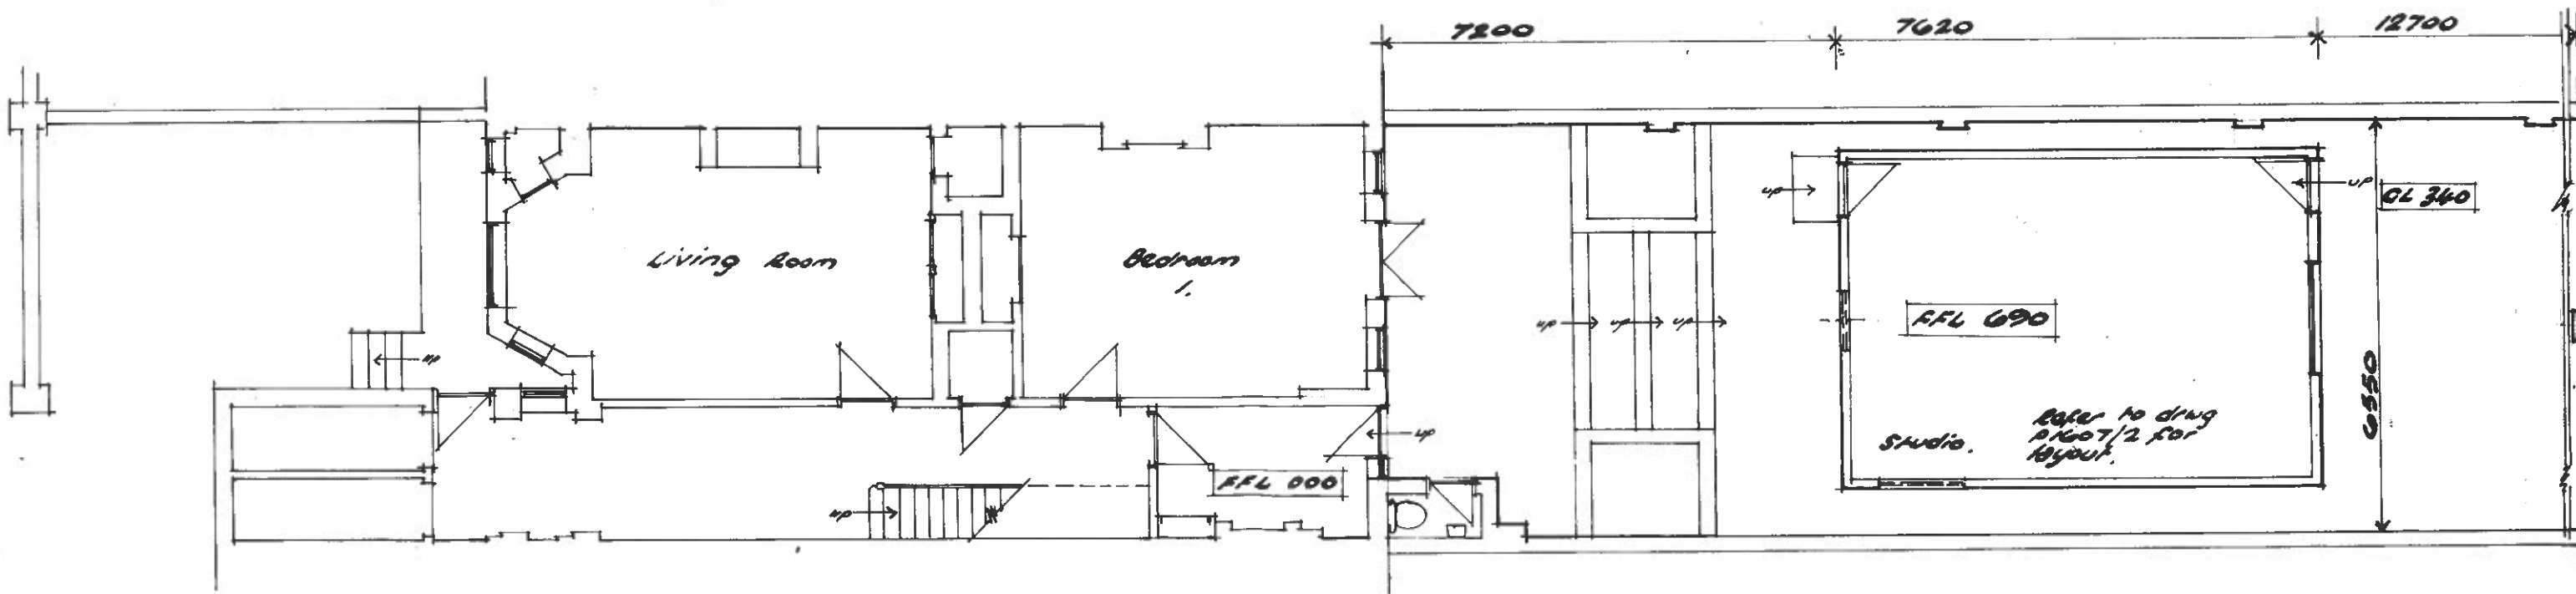

AS EXISTING.

ARTHUR J. HEDGES - PLANNING

CHARTERED TOWN PLANNER
BUILDING DESIGN

43 Bartholomew Street, Newbury
Berkshire RG14 5QA

Client S. MACMILLAN : A. BRIDGES

Job 120 GALENCROFT GARDENS

Scale 1:100

Drawing No. P1607/2 Date FEB 2014