
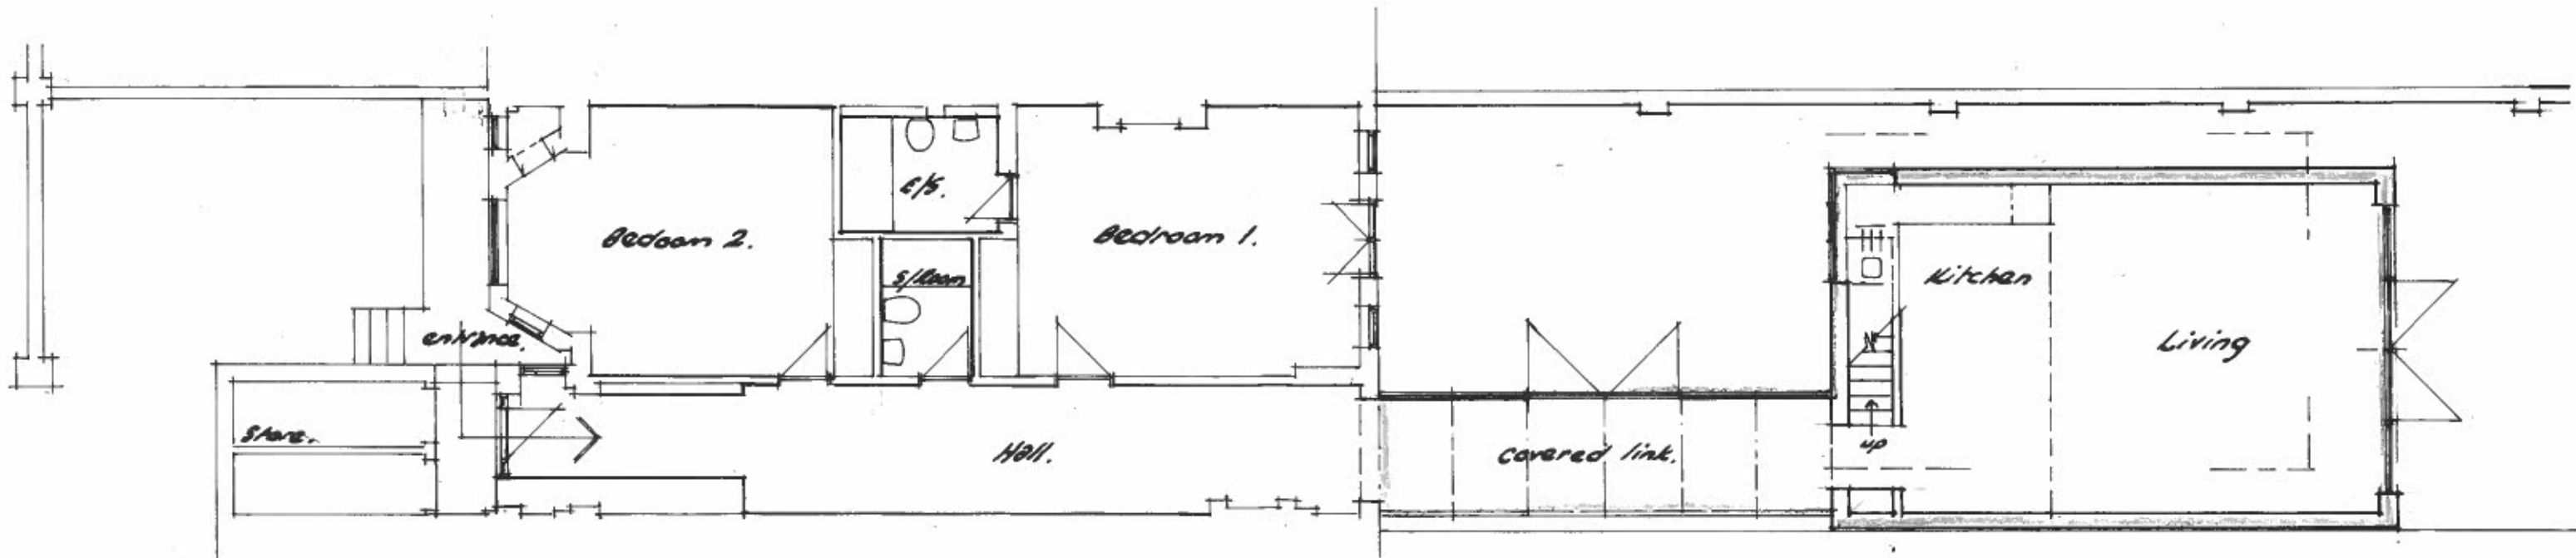


FIRST FLOOR PLAN.

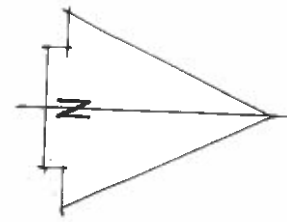


GROUND FLOOR PLAN.


AS PROPOSED.

**ARTHUR J. HEDGES - PLANNING**  
 CHARTERED TOWN PLANNER  
 BUILDING DESIGN  
 43 Bartholomew Street, Newbury  
 Berkshire RG14 5QA


Client S. MACMILLAN - A. PATERSONS  
 Job 126 GREENCROFT GARDENS  
 Scale 1:100  
 Drawing No. P1007/4 Date JULY 2014

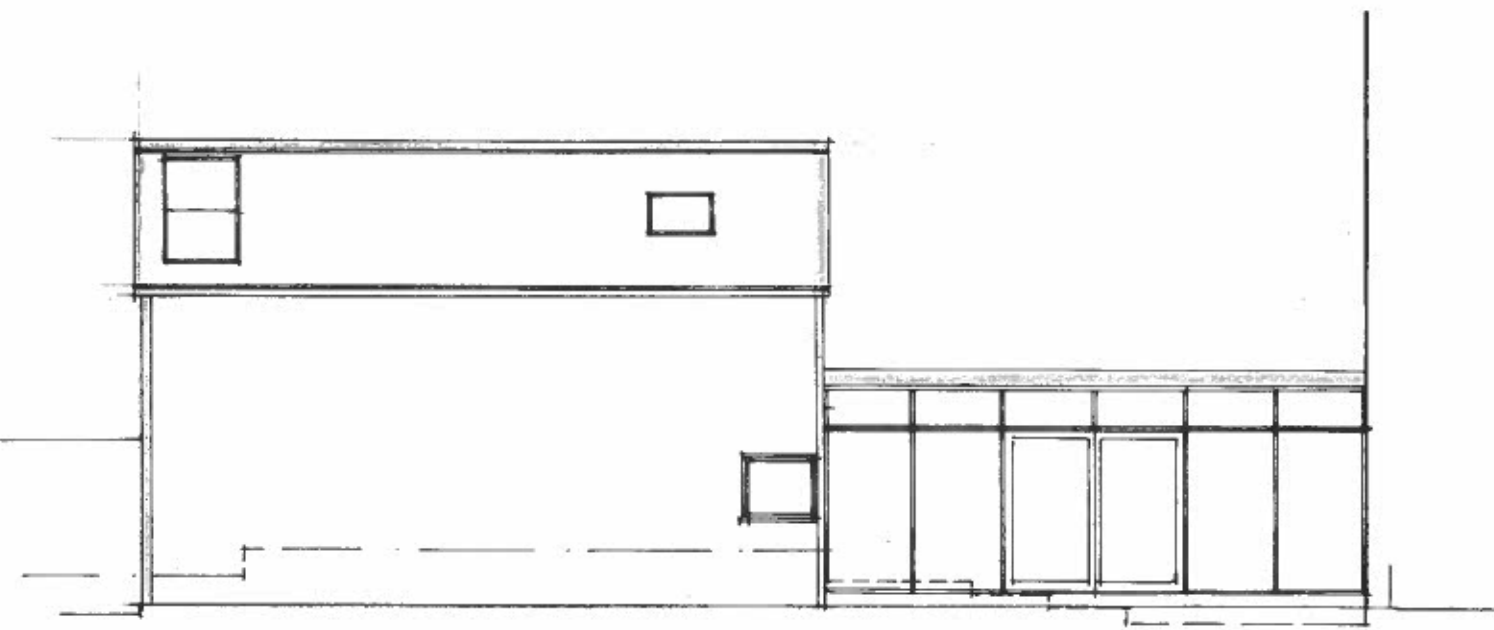


WEST ELEVATION.

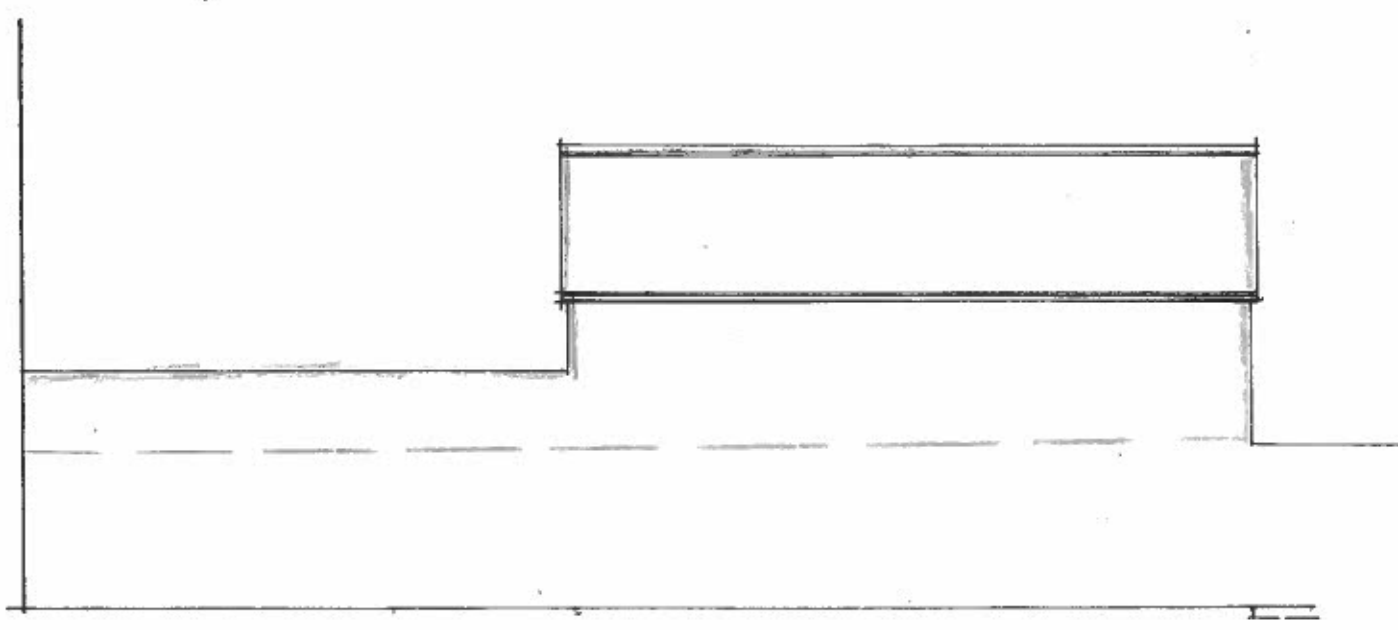

EAST ELEVATION.

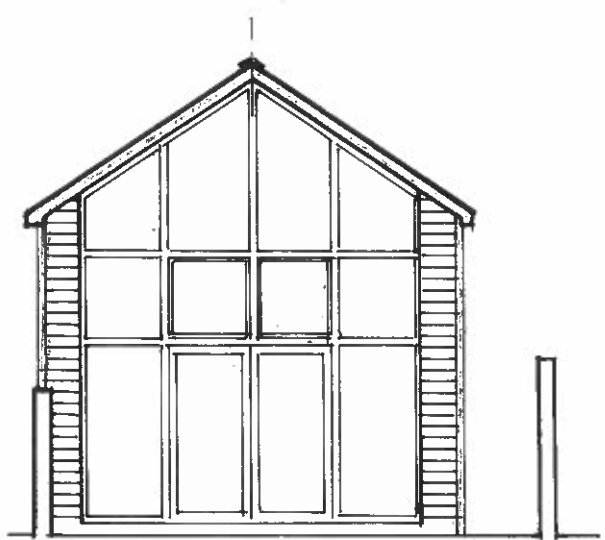

NORTH ELEVATION.

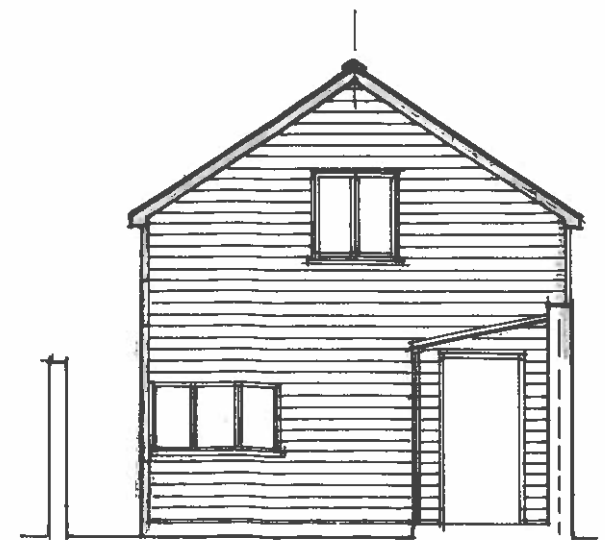

SOUTH ELEVATION.

AS PROPOSED

**ARTHUR J. HEDGES - PLANNING**  
 CHARTERED TOWN PLANNER  
 BUILDING DESIGN  
 43 Bartholomew Street, Newbury  
 Berkshire RG14 5QA

Client S. MACMILLAN : A. PAETRIDGE  
 Job 120, CRISWICK CROFT GARDENS  
 Scale 1:100  
 Drawing No. 2005/5 Date JULY 2014