

THE CONTRACTOR MUST VERIFY ALL DIMENSIONS ON SITE BEFORE MAKING SHOP DRAWINGS OR COMMENCING WORK OF ANY KIND. NO DIMENSIONS TO BE SCALED FROM THIS DRAWING.

REV. DATE REVISION
 PL01 14.07.14 Issued for Pre-application Advice




SOUTH EAST ELEVATION




Notes:
 Area of scheme related to Pre-application advice

EXTERNAL FINISHES LEGEND	
◆	187504 PAVEMENT BED TO BE BROOKING 14 FLUSH BOARD WITH STUCK POINTING
◆	187504 HAMMER MADE AS IT FACE SECTION IN FLUSH BOARD WITH STUCK POINTING
◆	187504 TIME PORTLAND 1:1:6 RISE CAST STONE CLADDING ON CONCEALED METAL FIXINGS
◆	187504 SLATE ROOF TILES ON TIMBER BATTENS
◆	CLAY CHIMNEY POT ON A MORTAR BEDDING TO CHIMNEY CORNING
◆	DOUBLE GLAZED TRADITIONAL PAINTED TIMBER DOOR SUITE WITH RECESSED FRAME
◆	DOUBLE GLAZED TRADITIONAL PAINTED TIMBER 10:4:6 BASH WINDOW WITH LEAD WEIGHTS & PULLEYS RECESSED FRAME
◆	CLEAR LAMINATED LOW E GLASS TO MINIMUM BS 544
◆	PACED LAMINATED LOW E GLASS TO MINIMUM BS 544
◆	PAINTED CAST ALUMINIUM RAIN WATER DOWN PIPES
◆	PAINTED HARDWOOD TIMBER SURROUND TO DORMER WINDOW
◆	LEAD CLADDING TO TIMBER STUD FRAME DORMER WINDOW
◆	PAINTED HARDWOOD TIMBER SURROUND WITH RECESSED PANELS AND DECORATIVE HIGHLIGHT WINDOW
◆	LACQUERED HARDWOOD TIMBER DOOR WITH VERTICAL TONGUE & GROOVE SLATS ON CONCEALED FIXINGS
◆	POWDER COATED ALUMINIUM HORIZONTAL LOUVER ON FRAME
◆	10mm TOUCHED LOW IRON GLASS BALUSTRADE

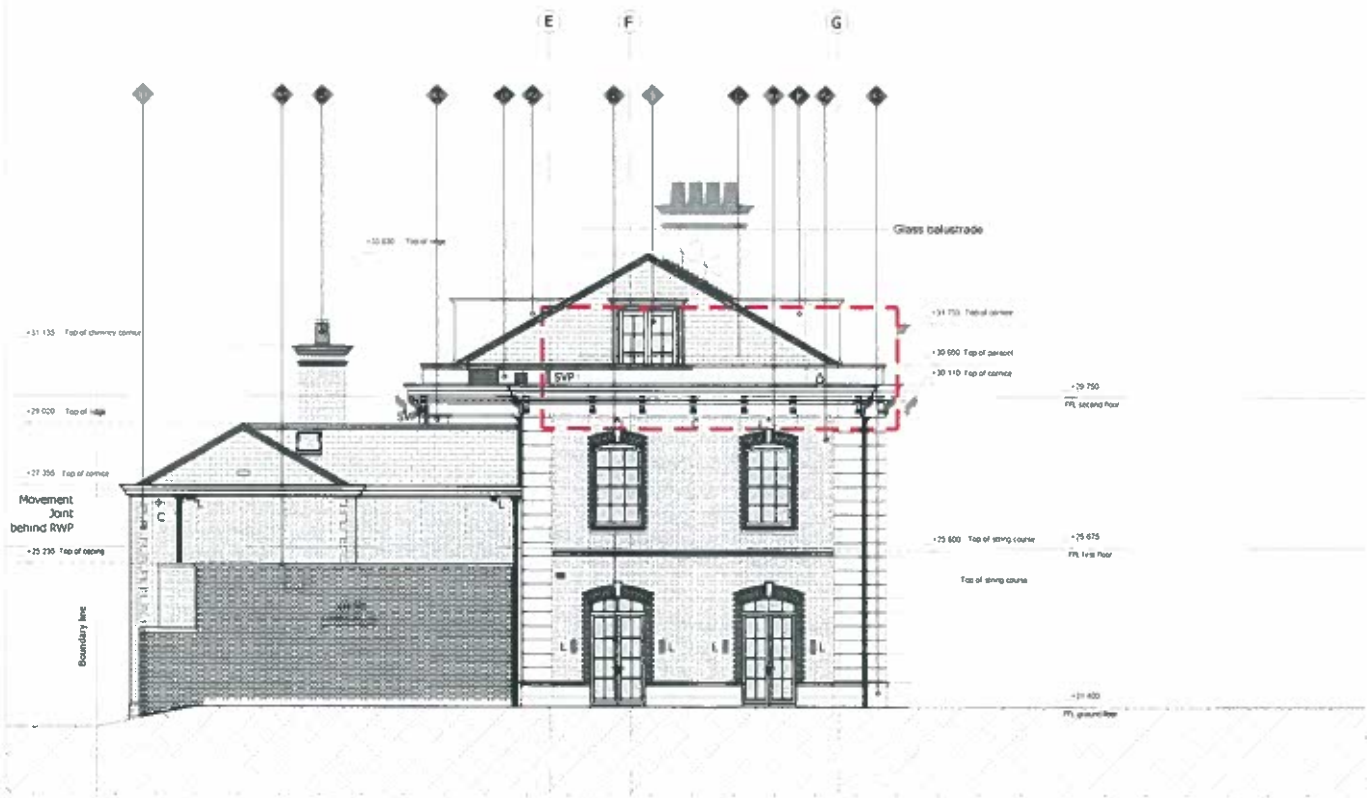

SOUTH WEST ELEVATION

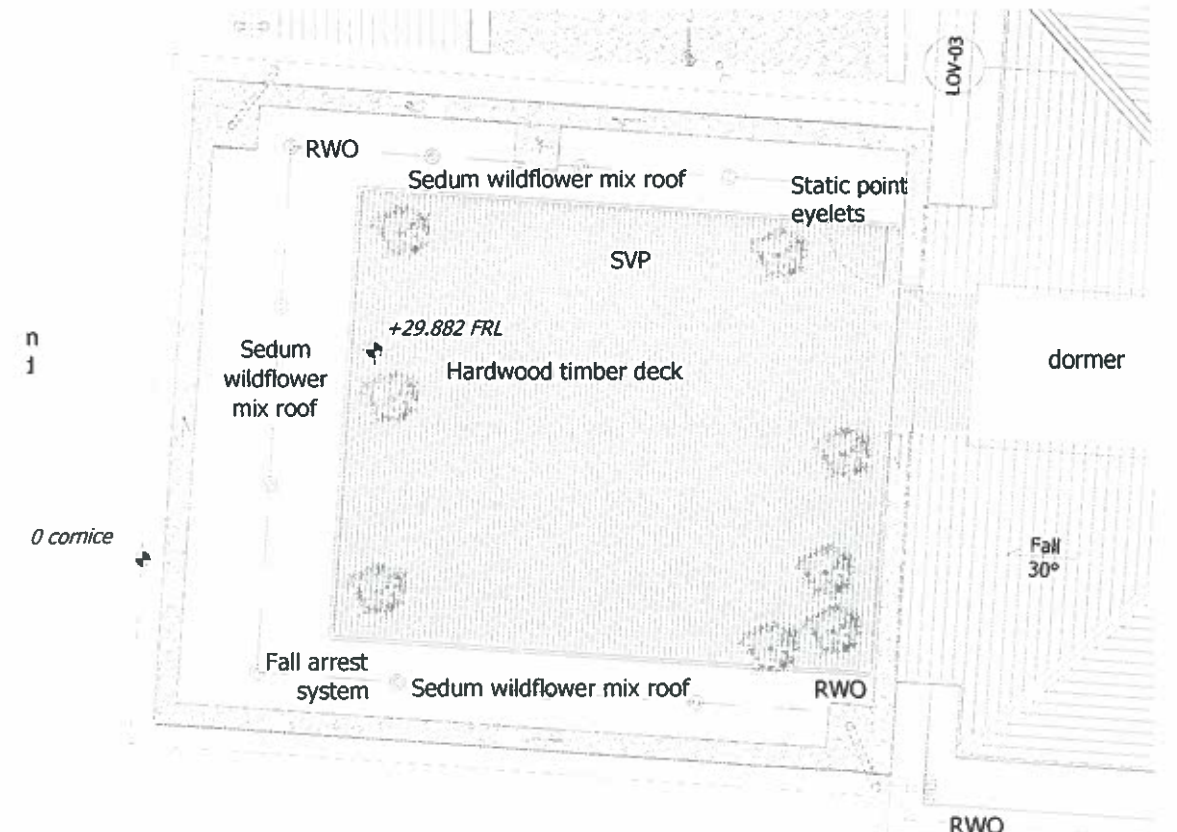

SECOND FLOOR PLAN

SCALE FOR PRE-APPLICATION
 DATE: 14.07.14

Osel architects and development consultants

PROJECT:
 1 RADLETT PLACE
 LONDON
 NW8 6BT
 CLIENT:
 Radlett Holding Ltd

DRAWING:
 200 Elevations
 ELEVATIONS

DRAWING No.:
(700)PA2031 REV:
PL01

SCALE: 1:100 @ A1
 DRAWN: RC DATE: 07.14
 CHECKED: EW DATE: 07.14

26 Oldbury Place, London W3U 5PR Tel: 020 7224 2447 Fax: 020 7224 2997
 E-mail: admin@oselarch.co.uk Web: www.oselarchitecture.co.uk
 COPYRIGHT EXISTS ON THE DESIGN AND INFORMATION SHOWN IN THIS DRAWING