




revisions


DMFK Architects Ltd take no responsibility for dimensions obtained by scaling from this drawing. If no dimension is shown the recipient must ascertain the dimension specifically from the architect or by site measurement and may not rely on the drawing. Supply of the drawing in digital form is solely for convenience and no reliance may be placed on any data in digital form. All data must be checked against hard copy. This drawing is issued for design intent only and should not be used for construction unless stated.

copyright
This drawing is the property of dMFK Architects Itd. No disclosure or copy of it may be made without the written permission of dMFK Architects ltd.

DE METZ FORBES KNIGHT ARCHITECTS

the old library 119 cholmley gardens l	london nw6 1aa t 020	7435 1144 f 020	7435 0884 m	ail info@dmfk.co.ul
project	drawing title			
16 Caenwood Court London, N6 4RU	EXISTING PLAN	EXISTING GROUND FLOOR PLAN		
client	scale at A1	scale at A3	drawn	date
	1:50 project no	1.100 drawing no	CR revision	July 14
	10/17	Λ10		

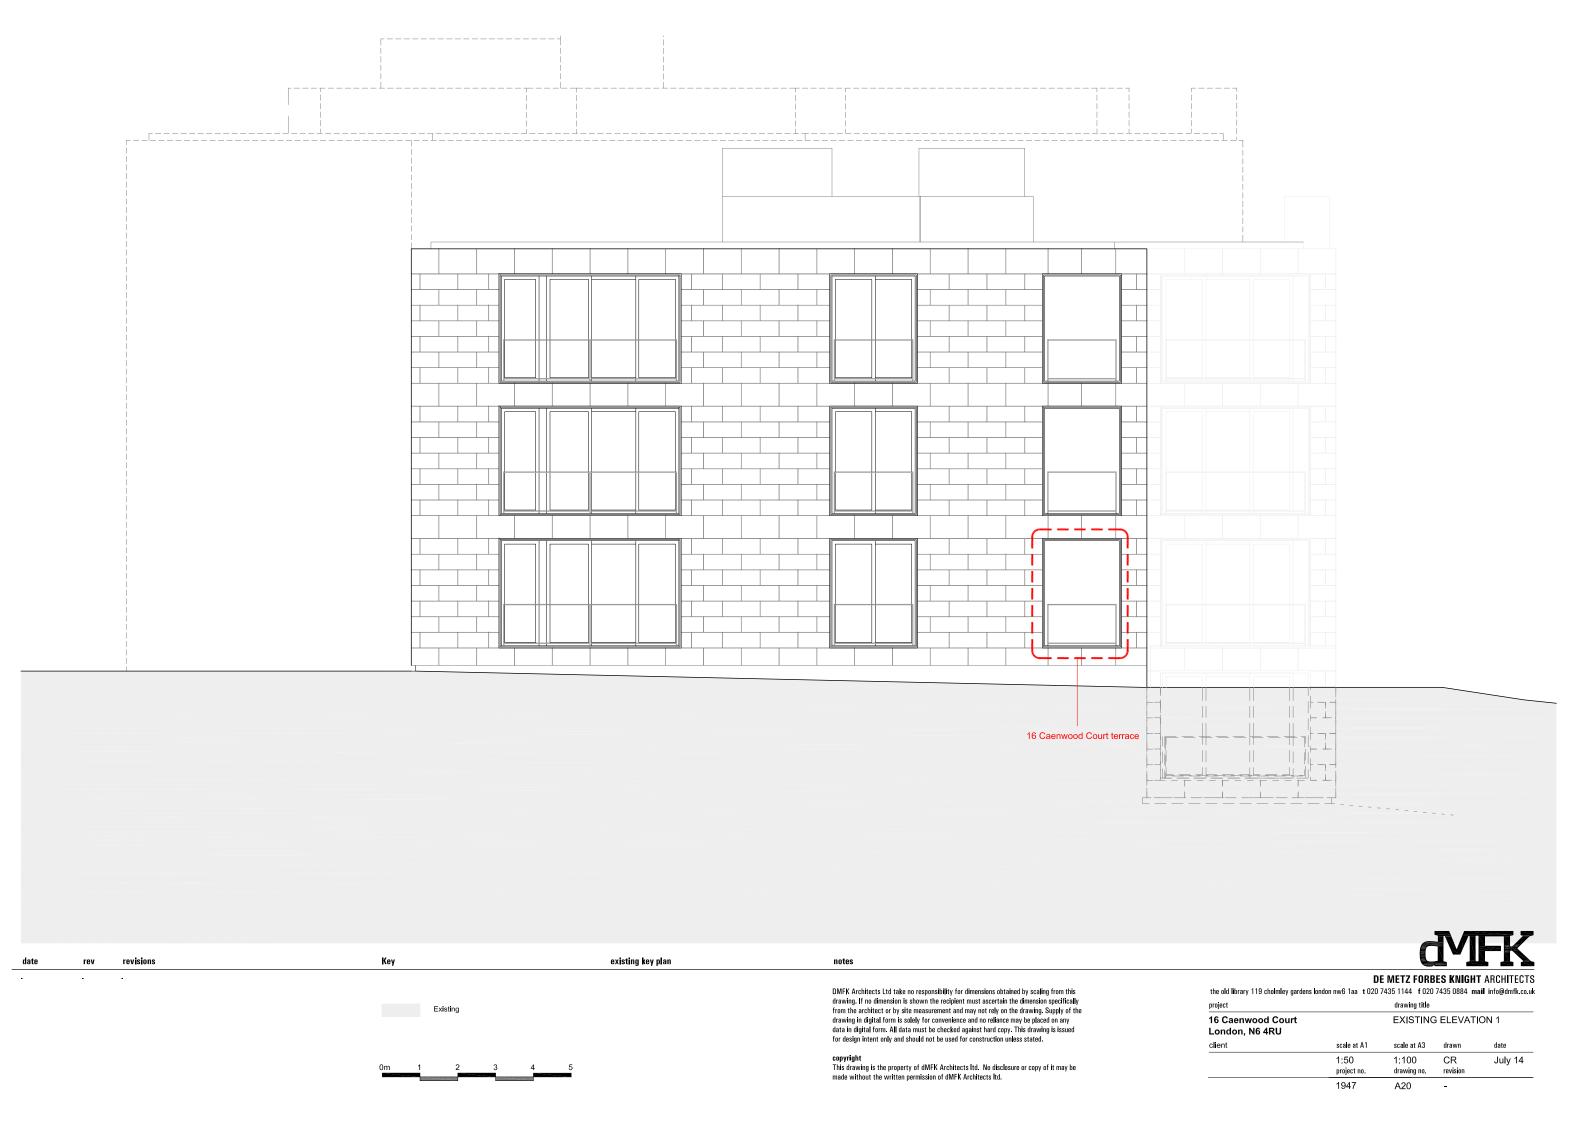

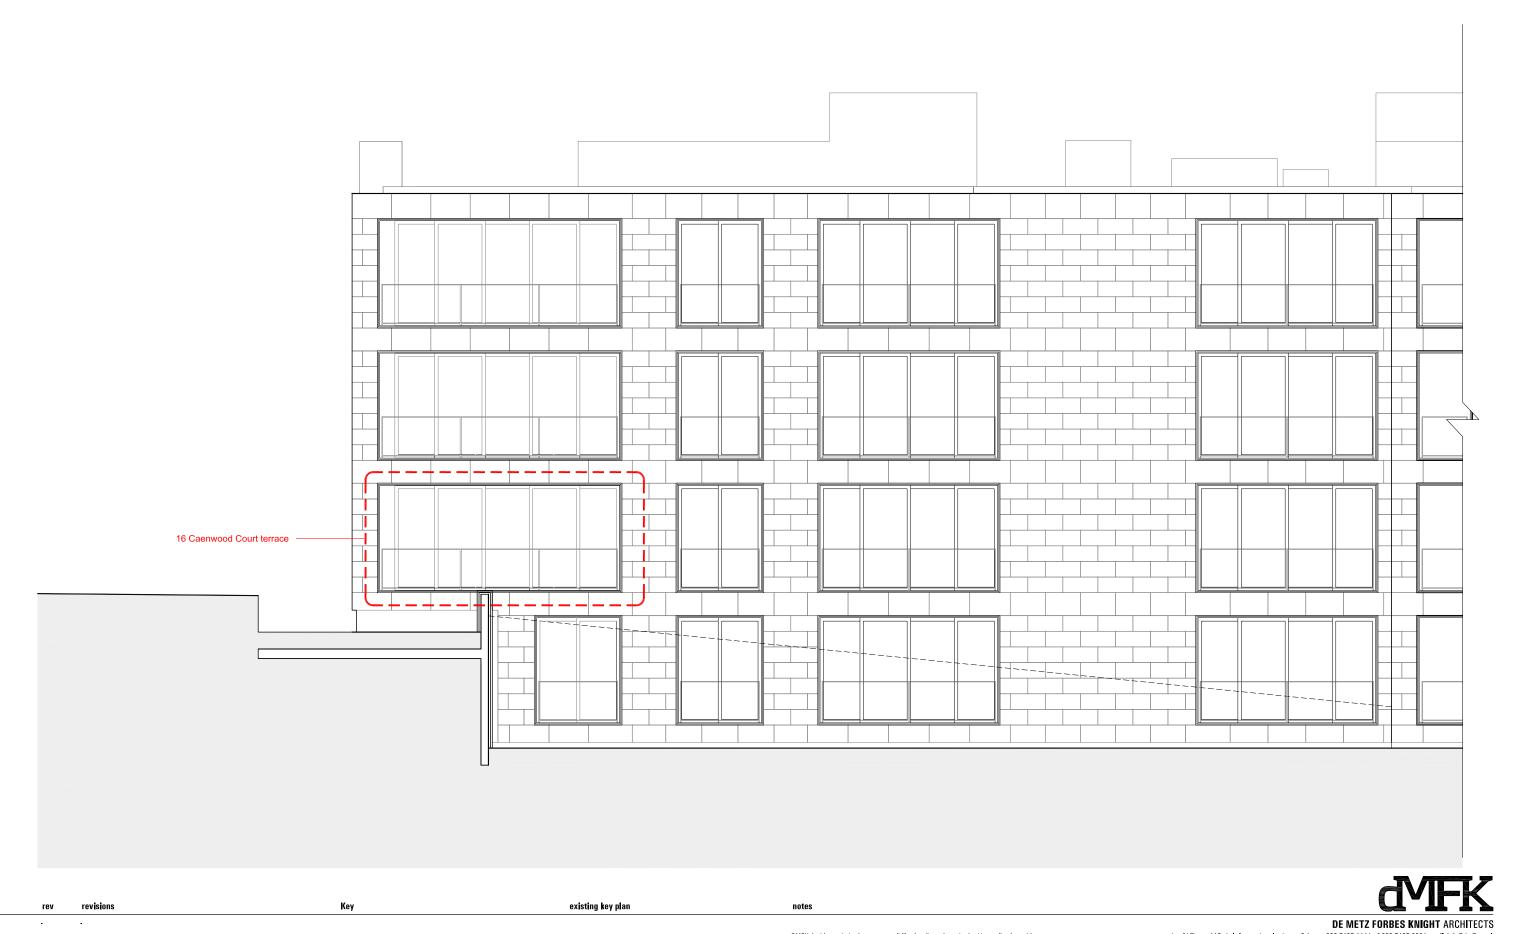

DMFK Architects Ltd take no responsibility for dimensions obtained by scaling from this drawing. If no dimension is shown the recipient must ascertain the dimension specifically from the architect or by site measurement and may not rely on the drawing. Supply of the drawing in digital form is solely for convenience and no reliance may be placed on any data in digital form. All data must be checked against hard copy. This drawing is issued for design intent only and should not be used for construction unless stated. Existing copyright
This drawing is the property of dMFK Architects Itd. No disclosure or copy of it may be

made without the written permission of dMFK Architects ltd.

the old library 119 cholmley gardens london nw6 1aa t 020 7435 1144 f 020 7435 0884 mail info@dmfk.co.uk drawing title project 16 Caenwood Court EXISTING ELEVATION 2 London, N6 4RU client scale at A1 scale at A3 drawn date 1:50 1:100 CR July 14 project no drawing no. revision

A22

1947

