




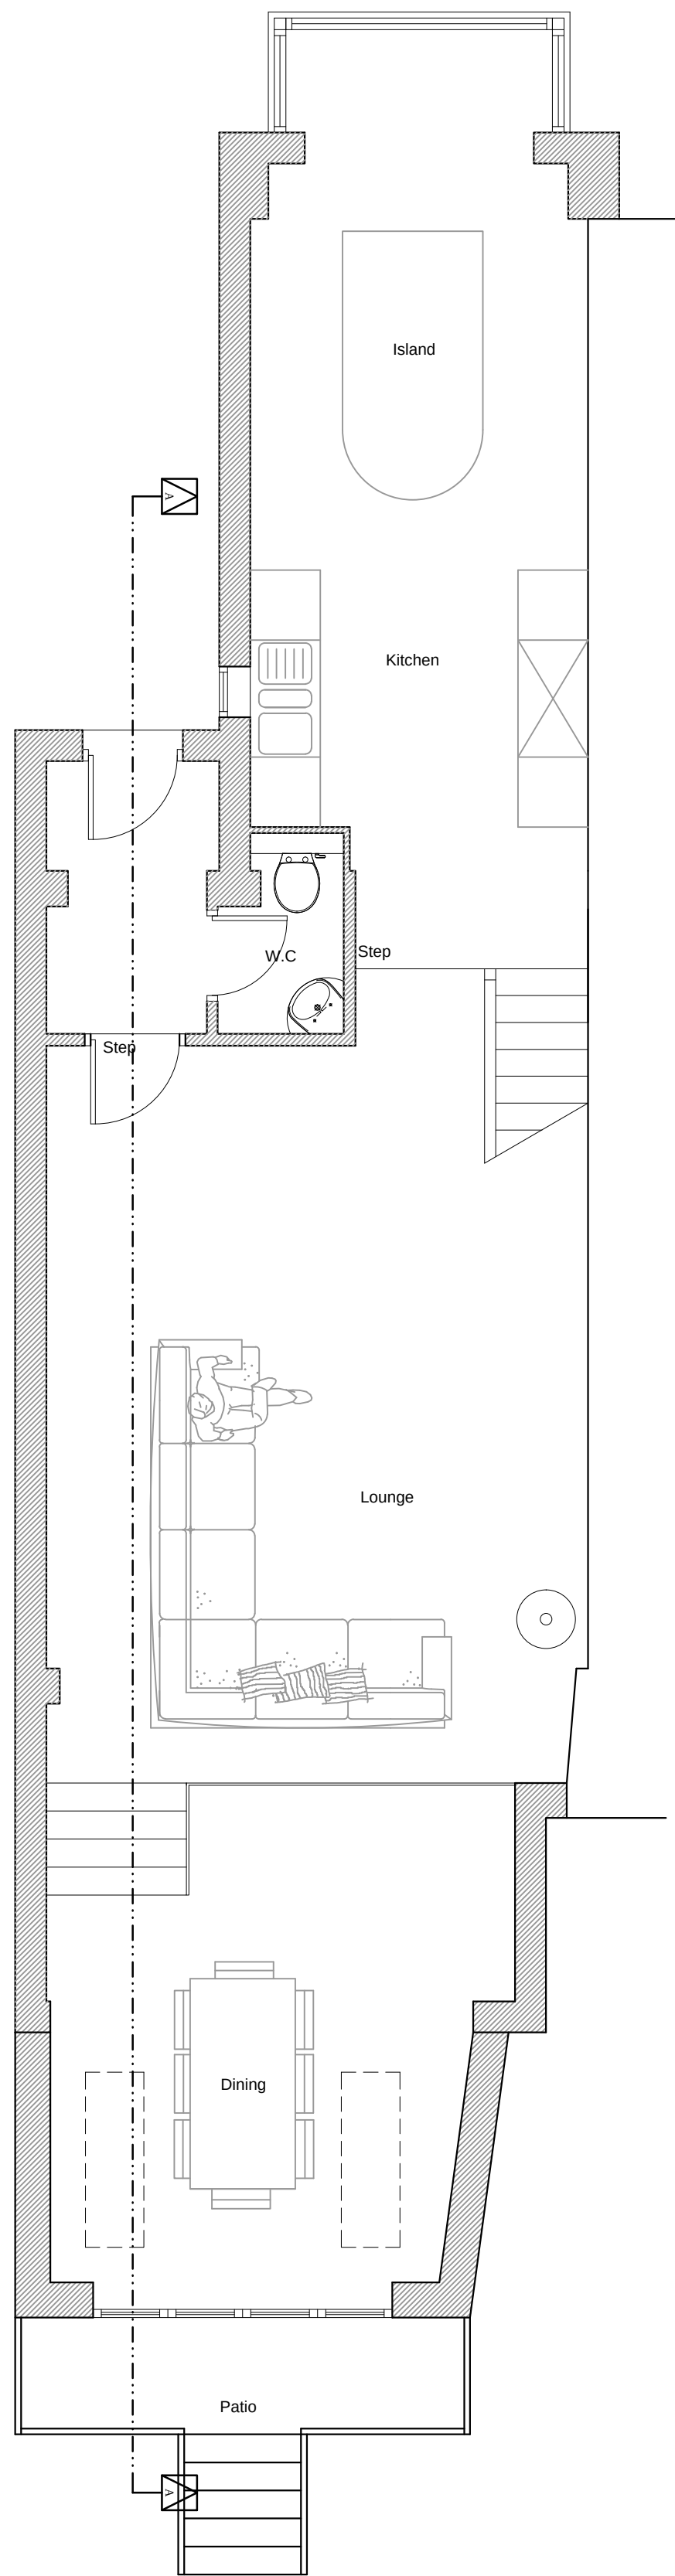

Ground Floor

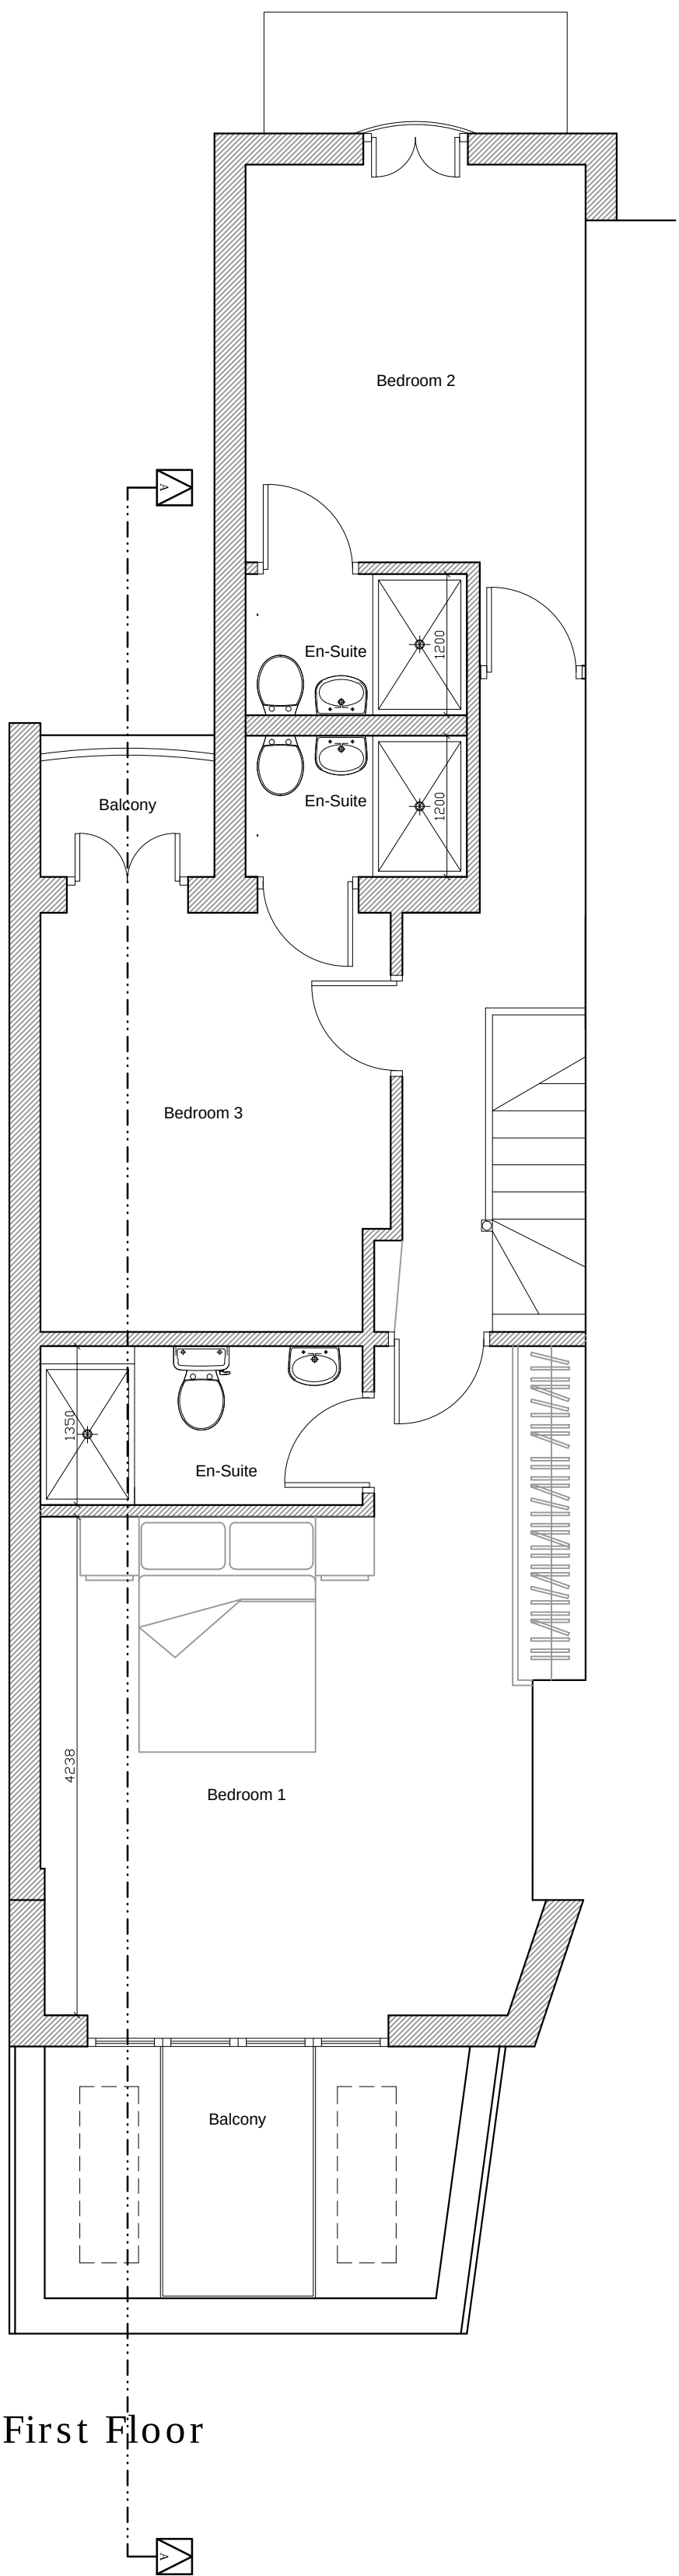

First Floor

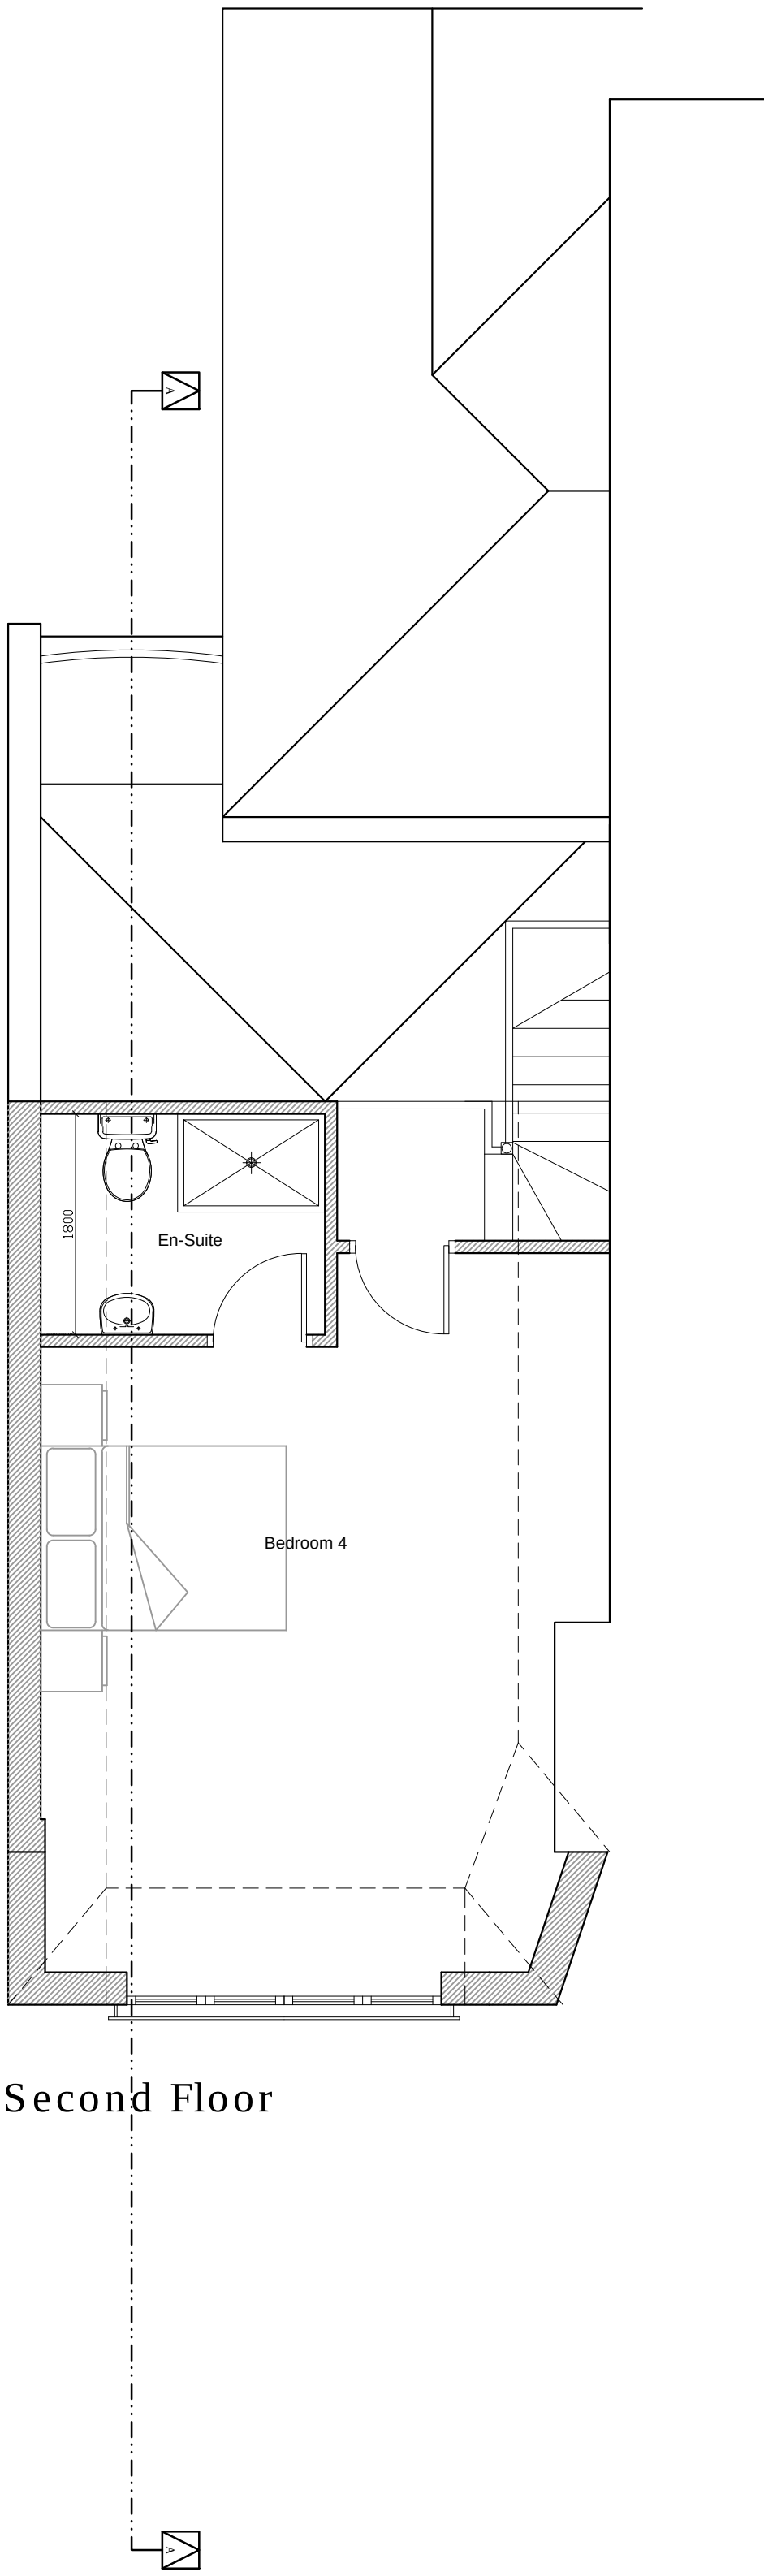

Second Floor

LHG PROJECTS LTD
Architectural Design & Surveying
M: 07941 889 509
E: lhgprojects@gmail.com



PROJECT
Rosecroft Avenue

CLIENT
Jane Naylor

DRAWING TITLE
Proposed Floor Plans

DATE
23/05/14

SCALE
1:100 @ A3

DRAWING NUMBER
280.003A

REVISION NO.