


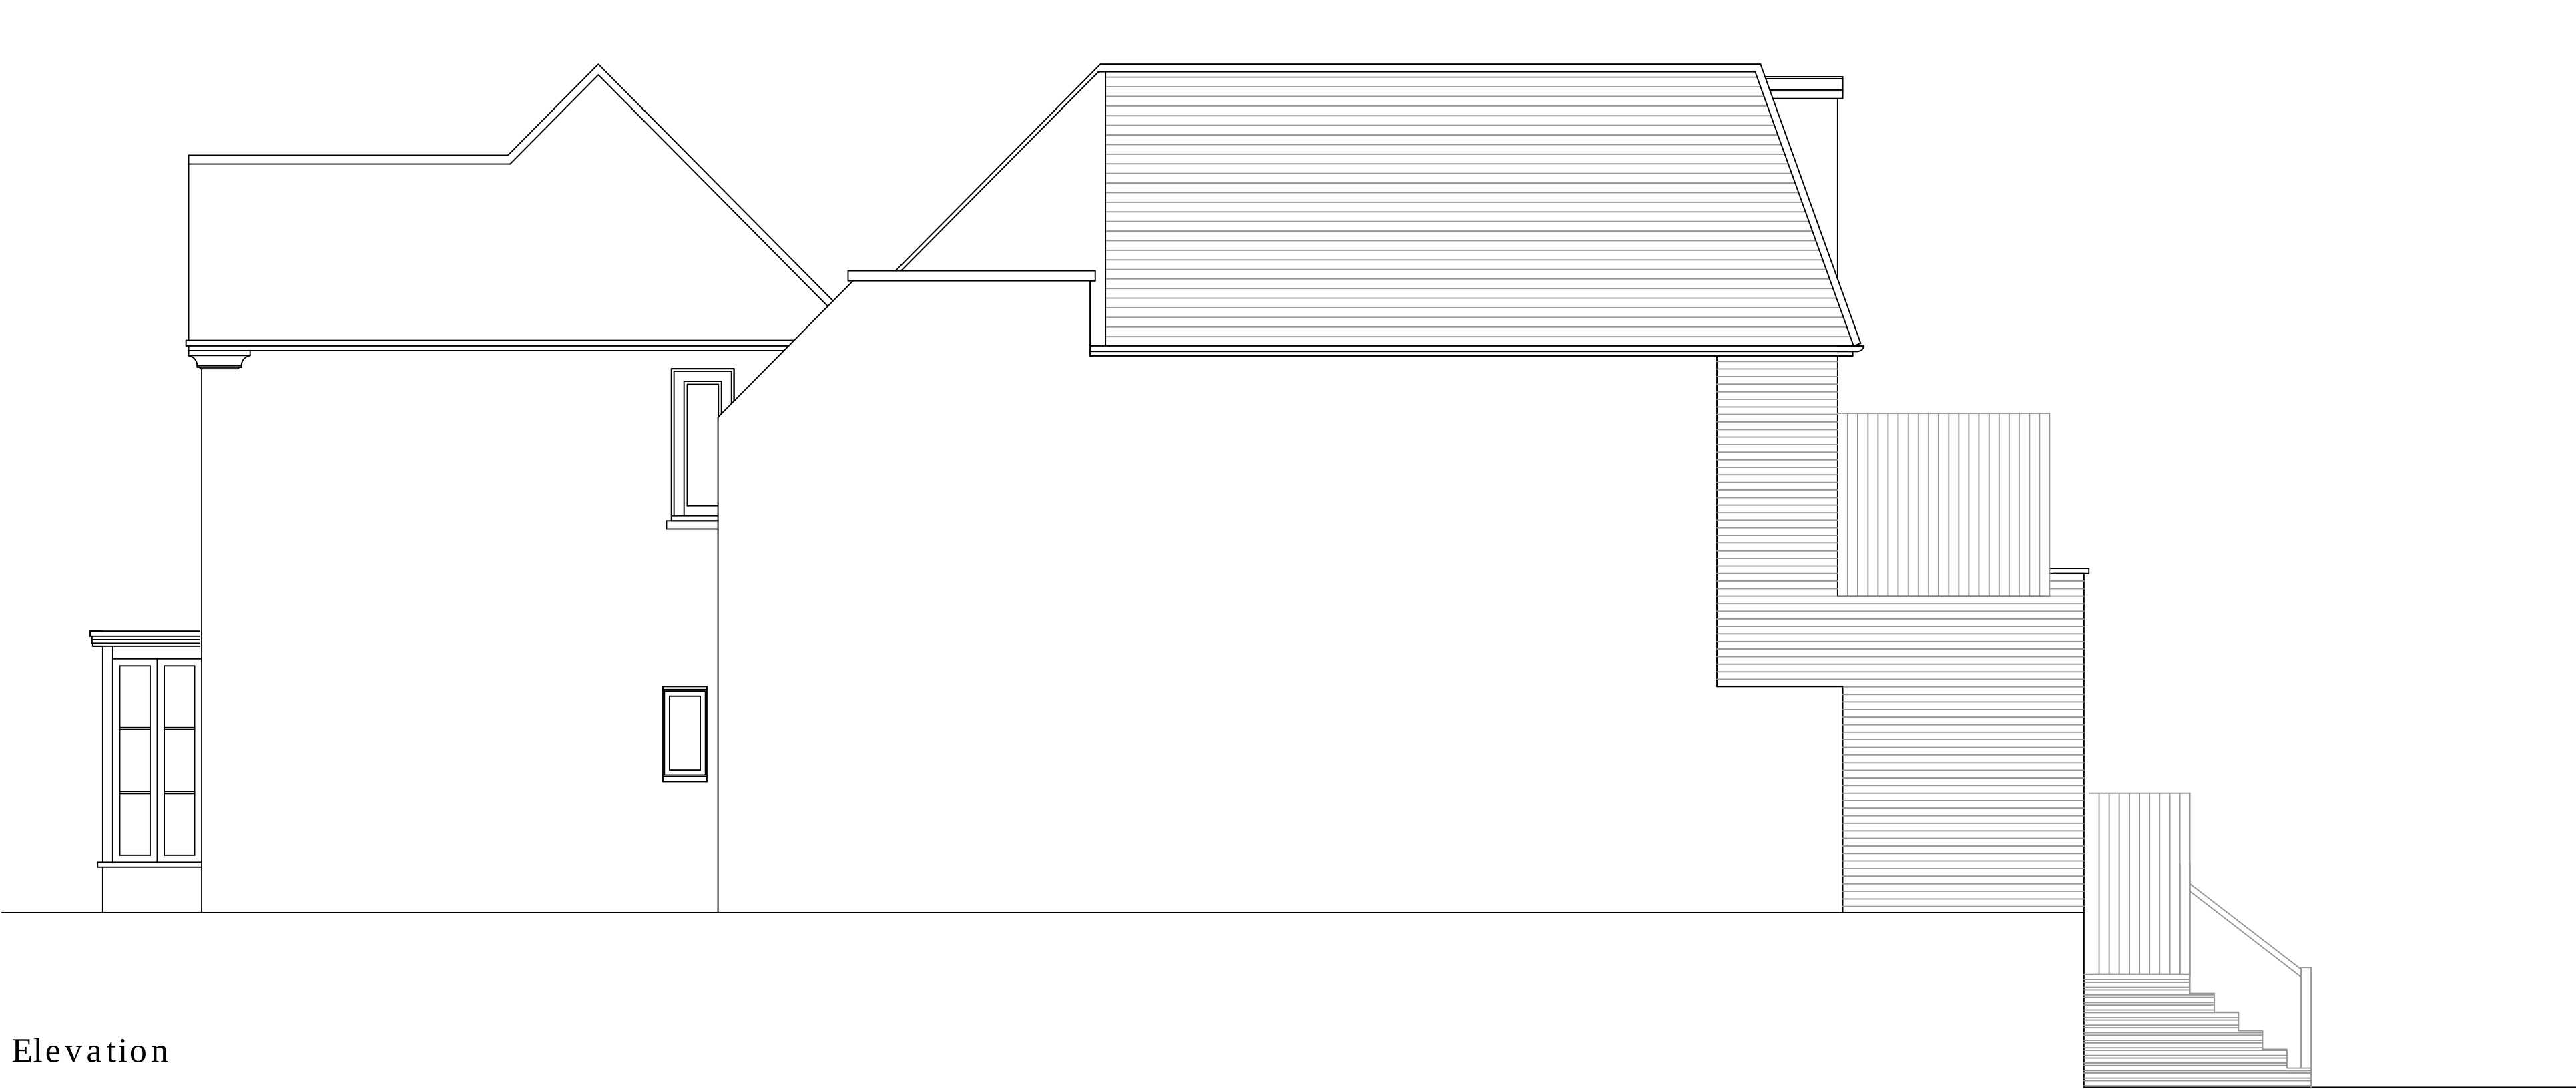


Side Elevation



Rear Elevation



Front Elevation

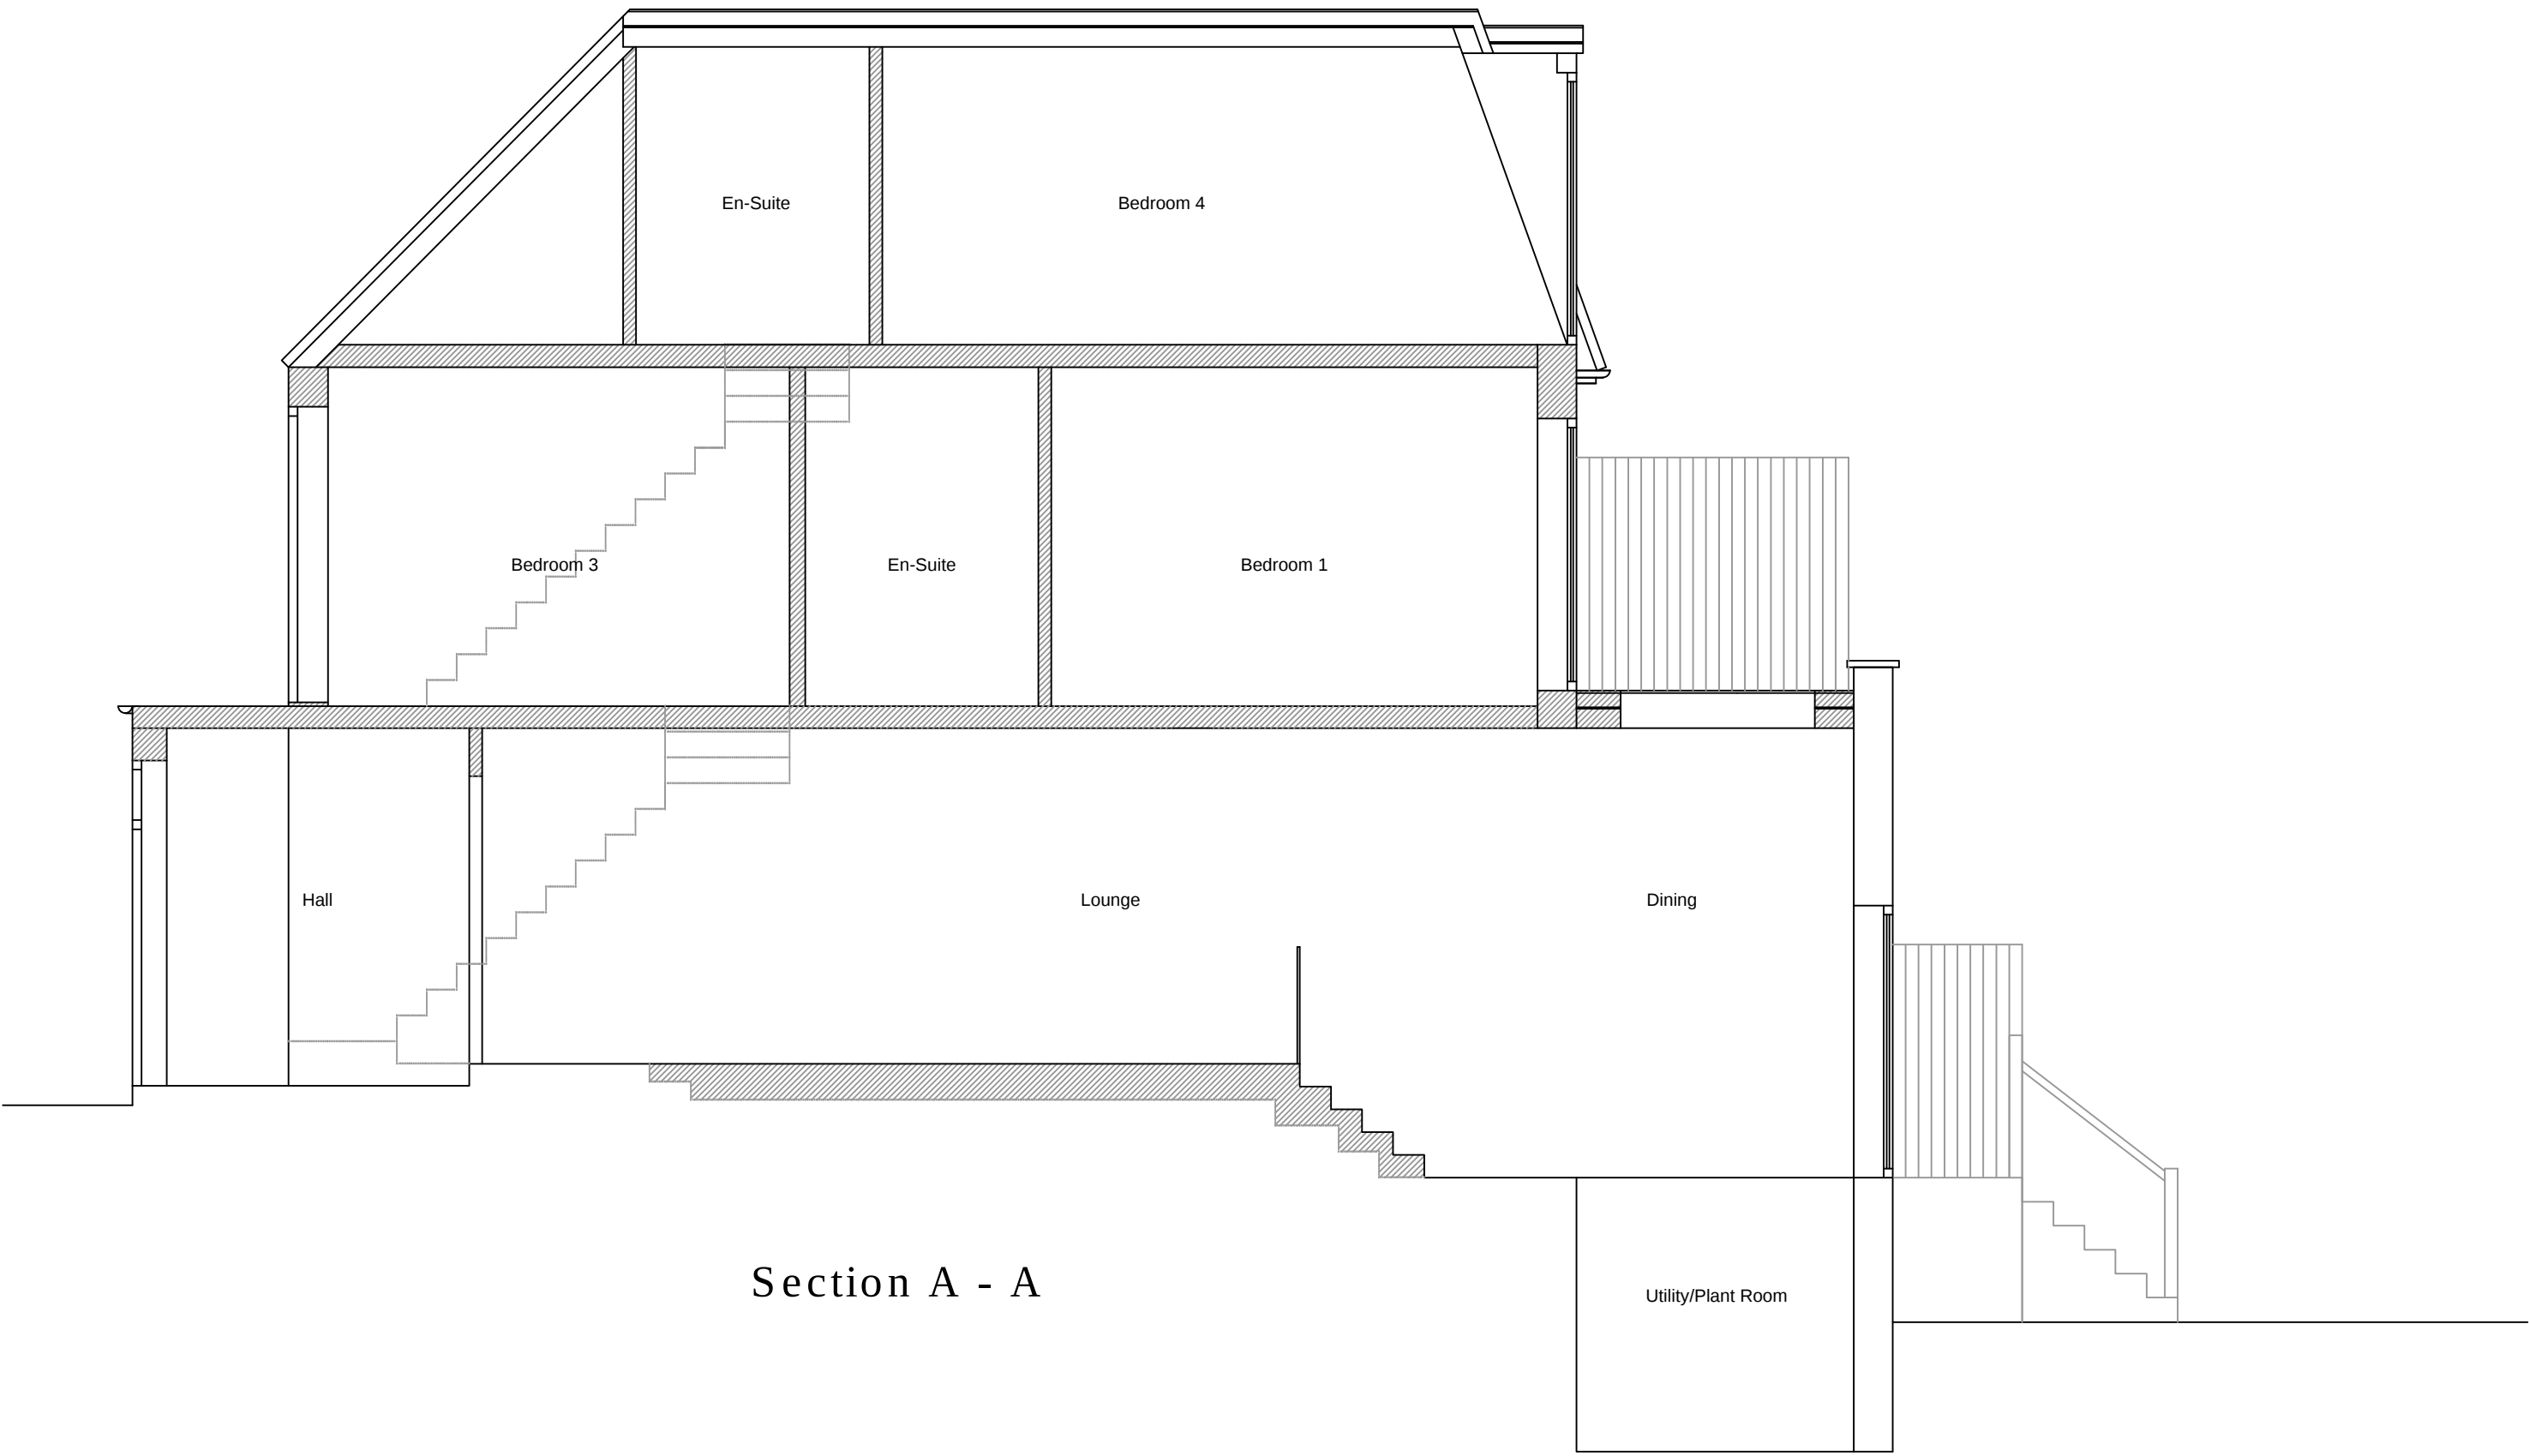

Section A - A

LHG PROJECTS LTD

Architectural Design & Surveying

M: 07941 889 509

E: lhgprojects@gmail.com



PROJECT

Rosecroft Avenue

CLIENT

Jane Naylor

DRAWING TITLE

Proposed Elevations

DATE

23/05/14

SCALE

1:100 @ A3

DRAWING NUMBER

280.004A

REVISION NO.