




SECOND FLOOR PLAN

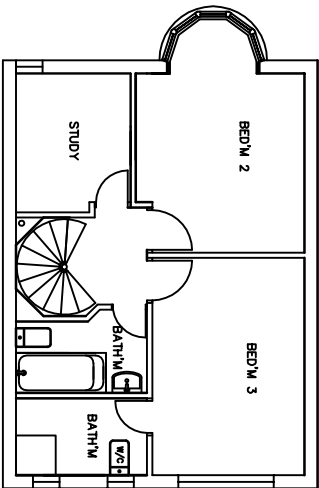


FIRST FLOOR PLAN

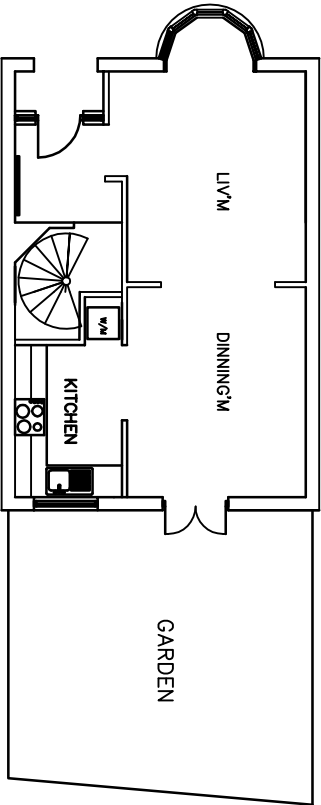


GROUND FLOOR PLAN

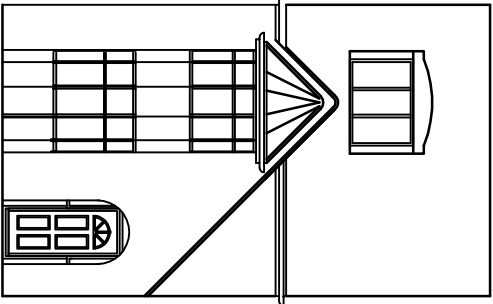

FRONT ELEVATION

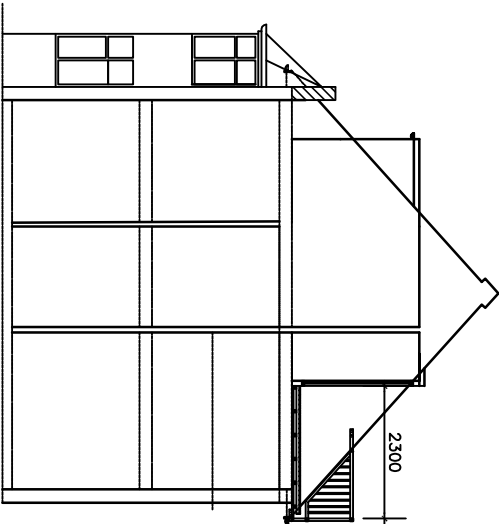

EXISTING SECTIONAL ELEVATION

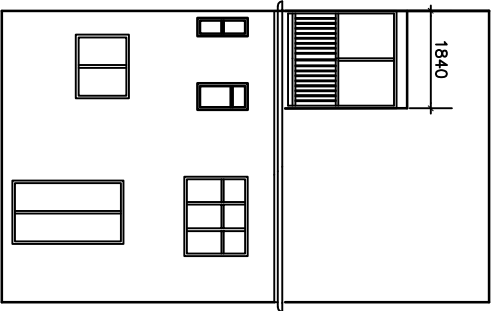

REAR ELEVATION



Notes:

DESIGNER:
Mr. Agel Theodorou,
63 Upper Pk. Rd,
N9S 2L1.
Tel: 07906 774 939

DRAWING TITLE

EXISTING FLOOR PLANS

DATE	SCALE	DESIGNED BY
June 2014	1/8" = 1'-0"	agel

PROJECT

Mr. & Mrs. Theodorou,
NEW BATHROOMS & CONSERVATORY ADDITION TO GARDEN

DRAWING NUMBER

001/A