


© The copyright of this drawing remains with Arthur Cook Associates and is not to be reproduced, stored, copied, printed, or otherwise used in any form without the prior written consent of Arthur Cook Associates. This drawing is for the use of the Client only. The Contractor is responsible for the construction of the works shown on this drawing. The drawing is to be used in conjunction with the contract documents, including the Bill of Materials.

Notes:

Rev.	Description	Date	By
P1	Final Issue	17/07/2014	ZK

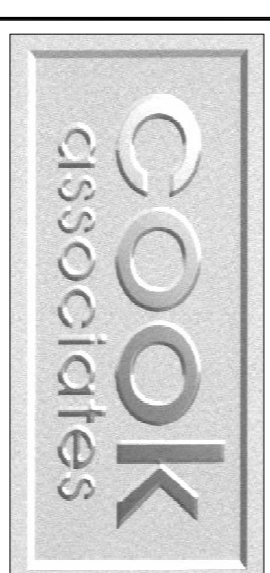

Architects
Engineers
Surveyors

Interior Designers

1 Limes Place, Preston Street
Faversham, Kent ME13 8PQ
Tel: 01795-532834 / 531002
e-mail: mail@cook-design.com
Fax: 01795-535605

Client: CSDB

Project: 148 Fellows Road
London
NW3 3JH


Project No: 13023

Drawing Title: AS PROPOSED
SITE PLAN

Drawn by: AW
Date: JULY 2014
Scale @ A1: 1:100

Status: PRELIMINARY

Drawing No: 115
Rev. No: P1

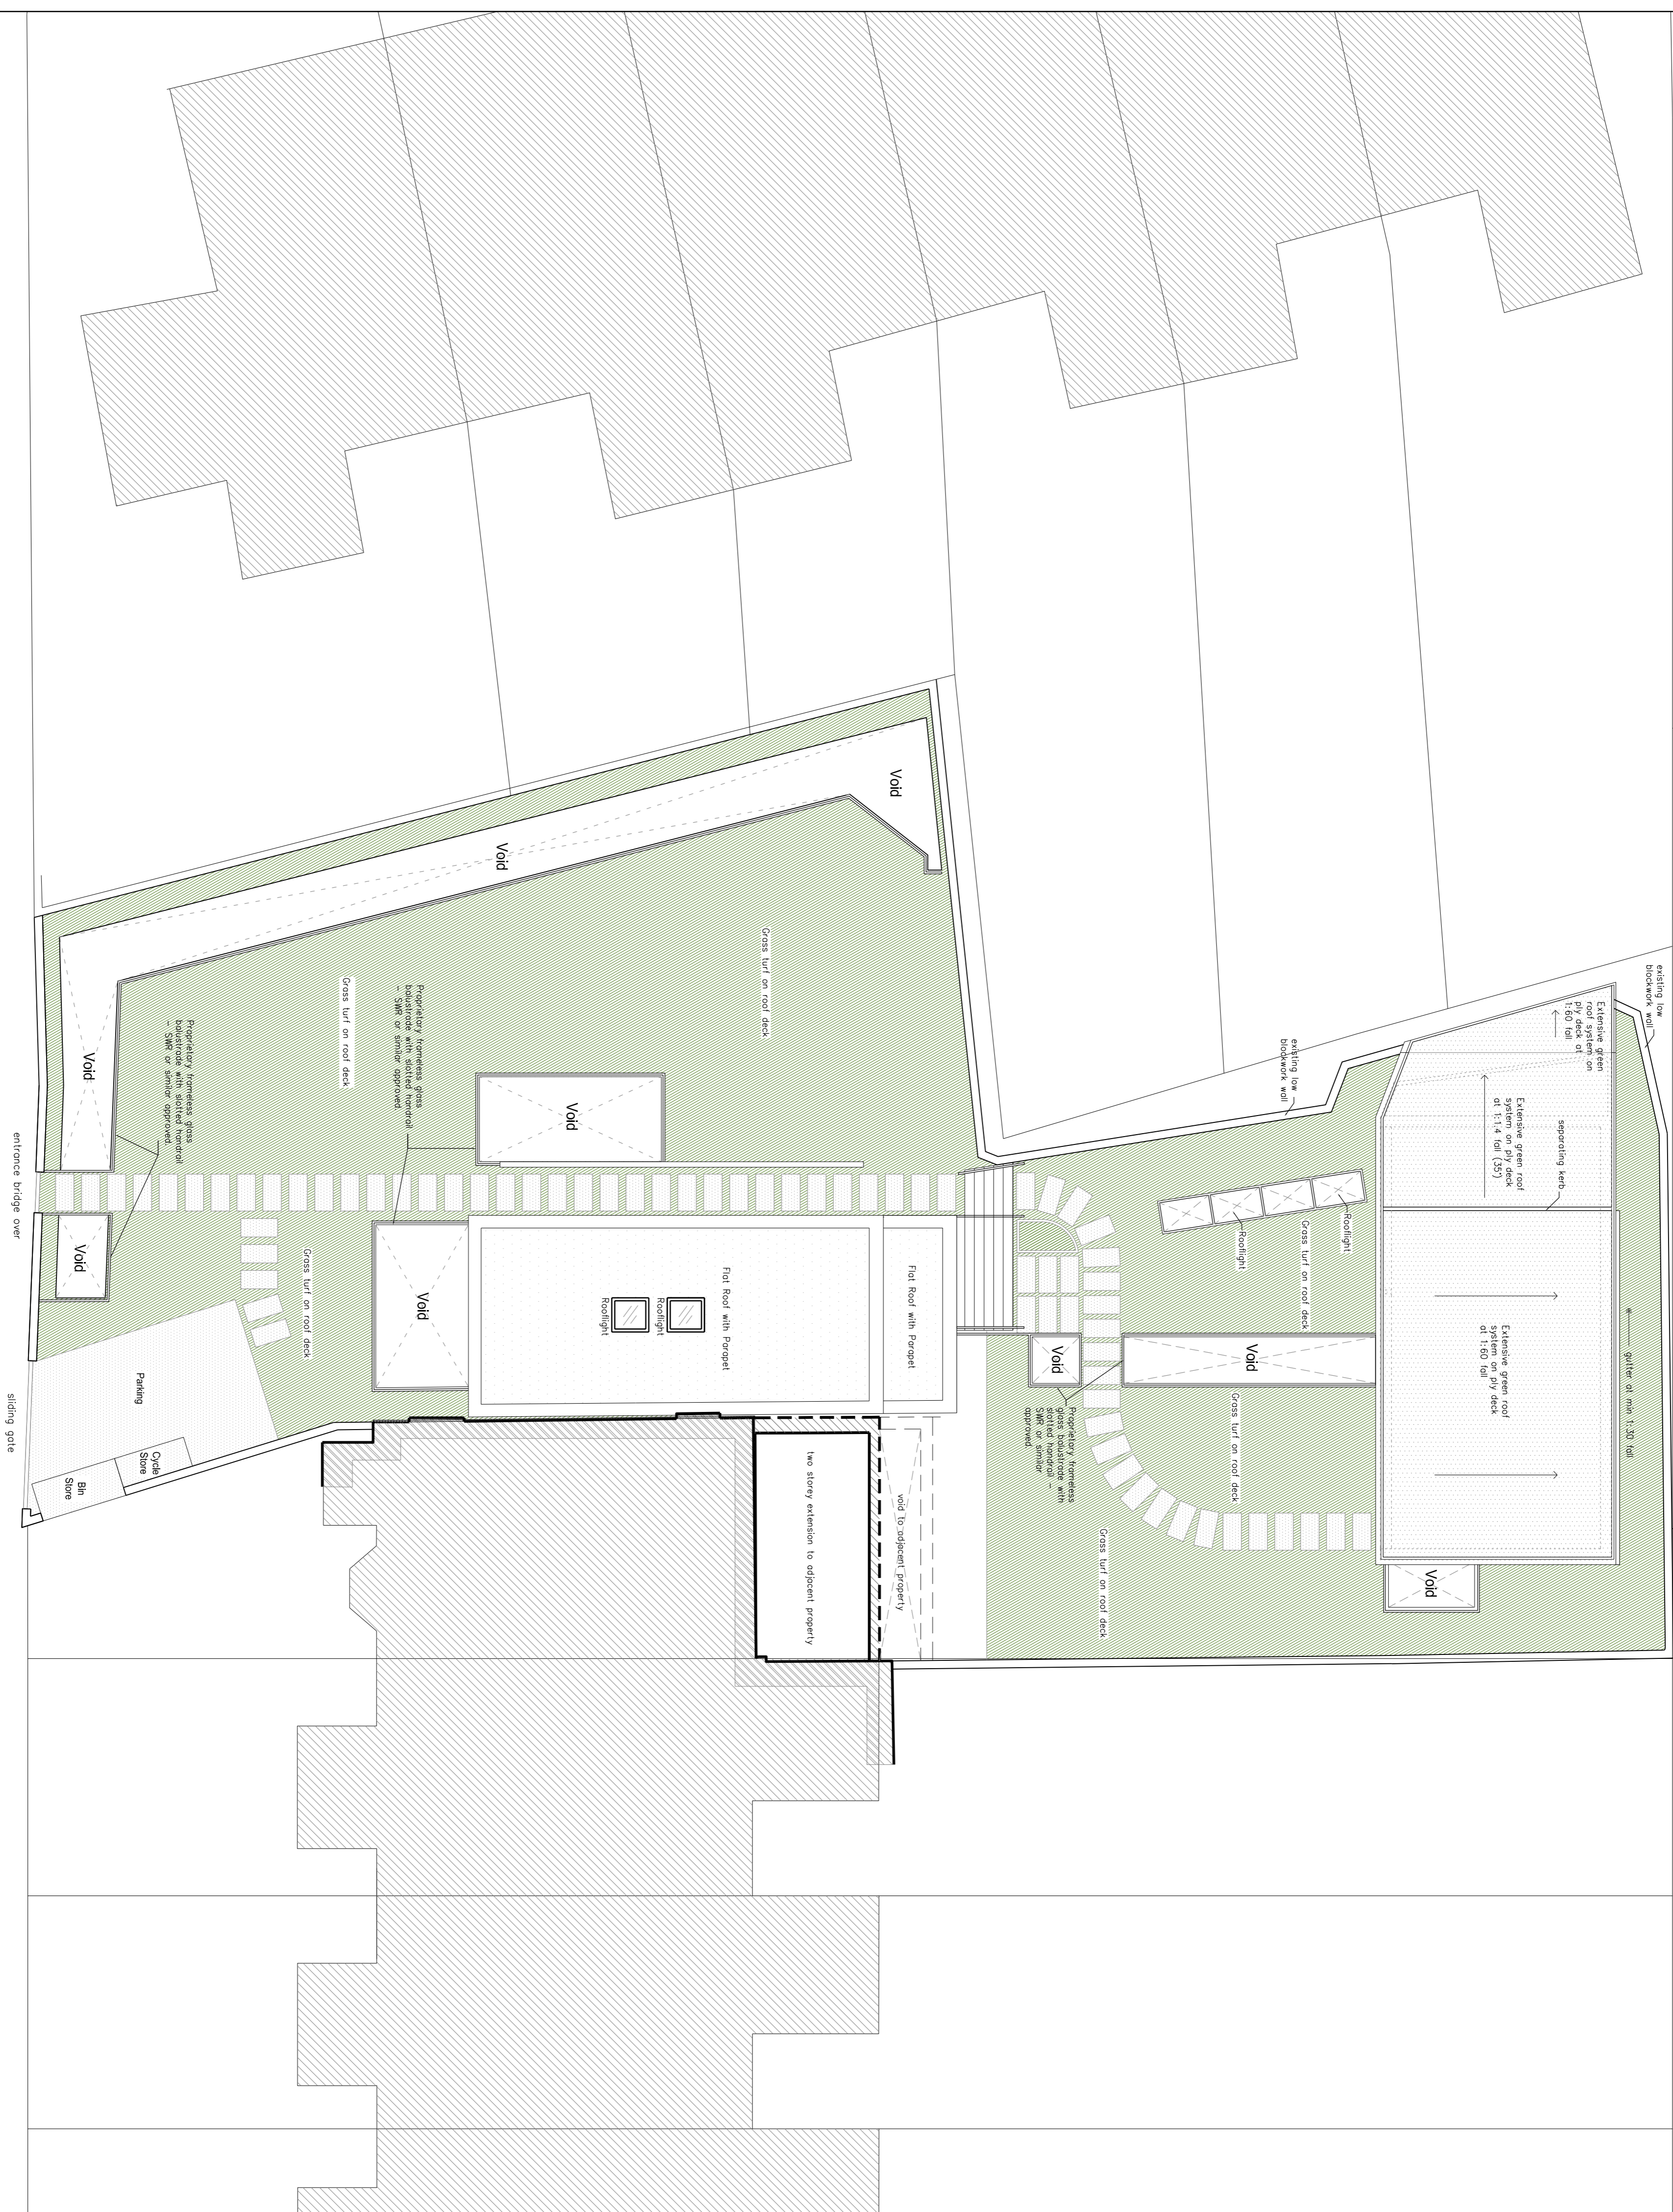

FELLOWS ROAD