



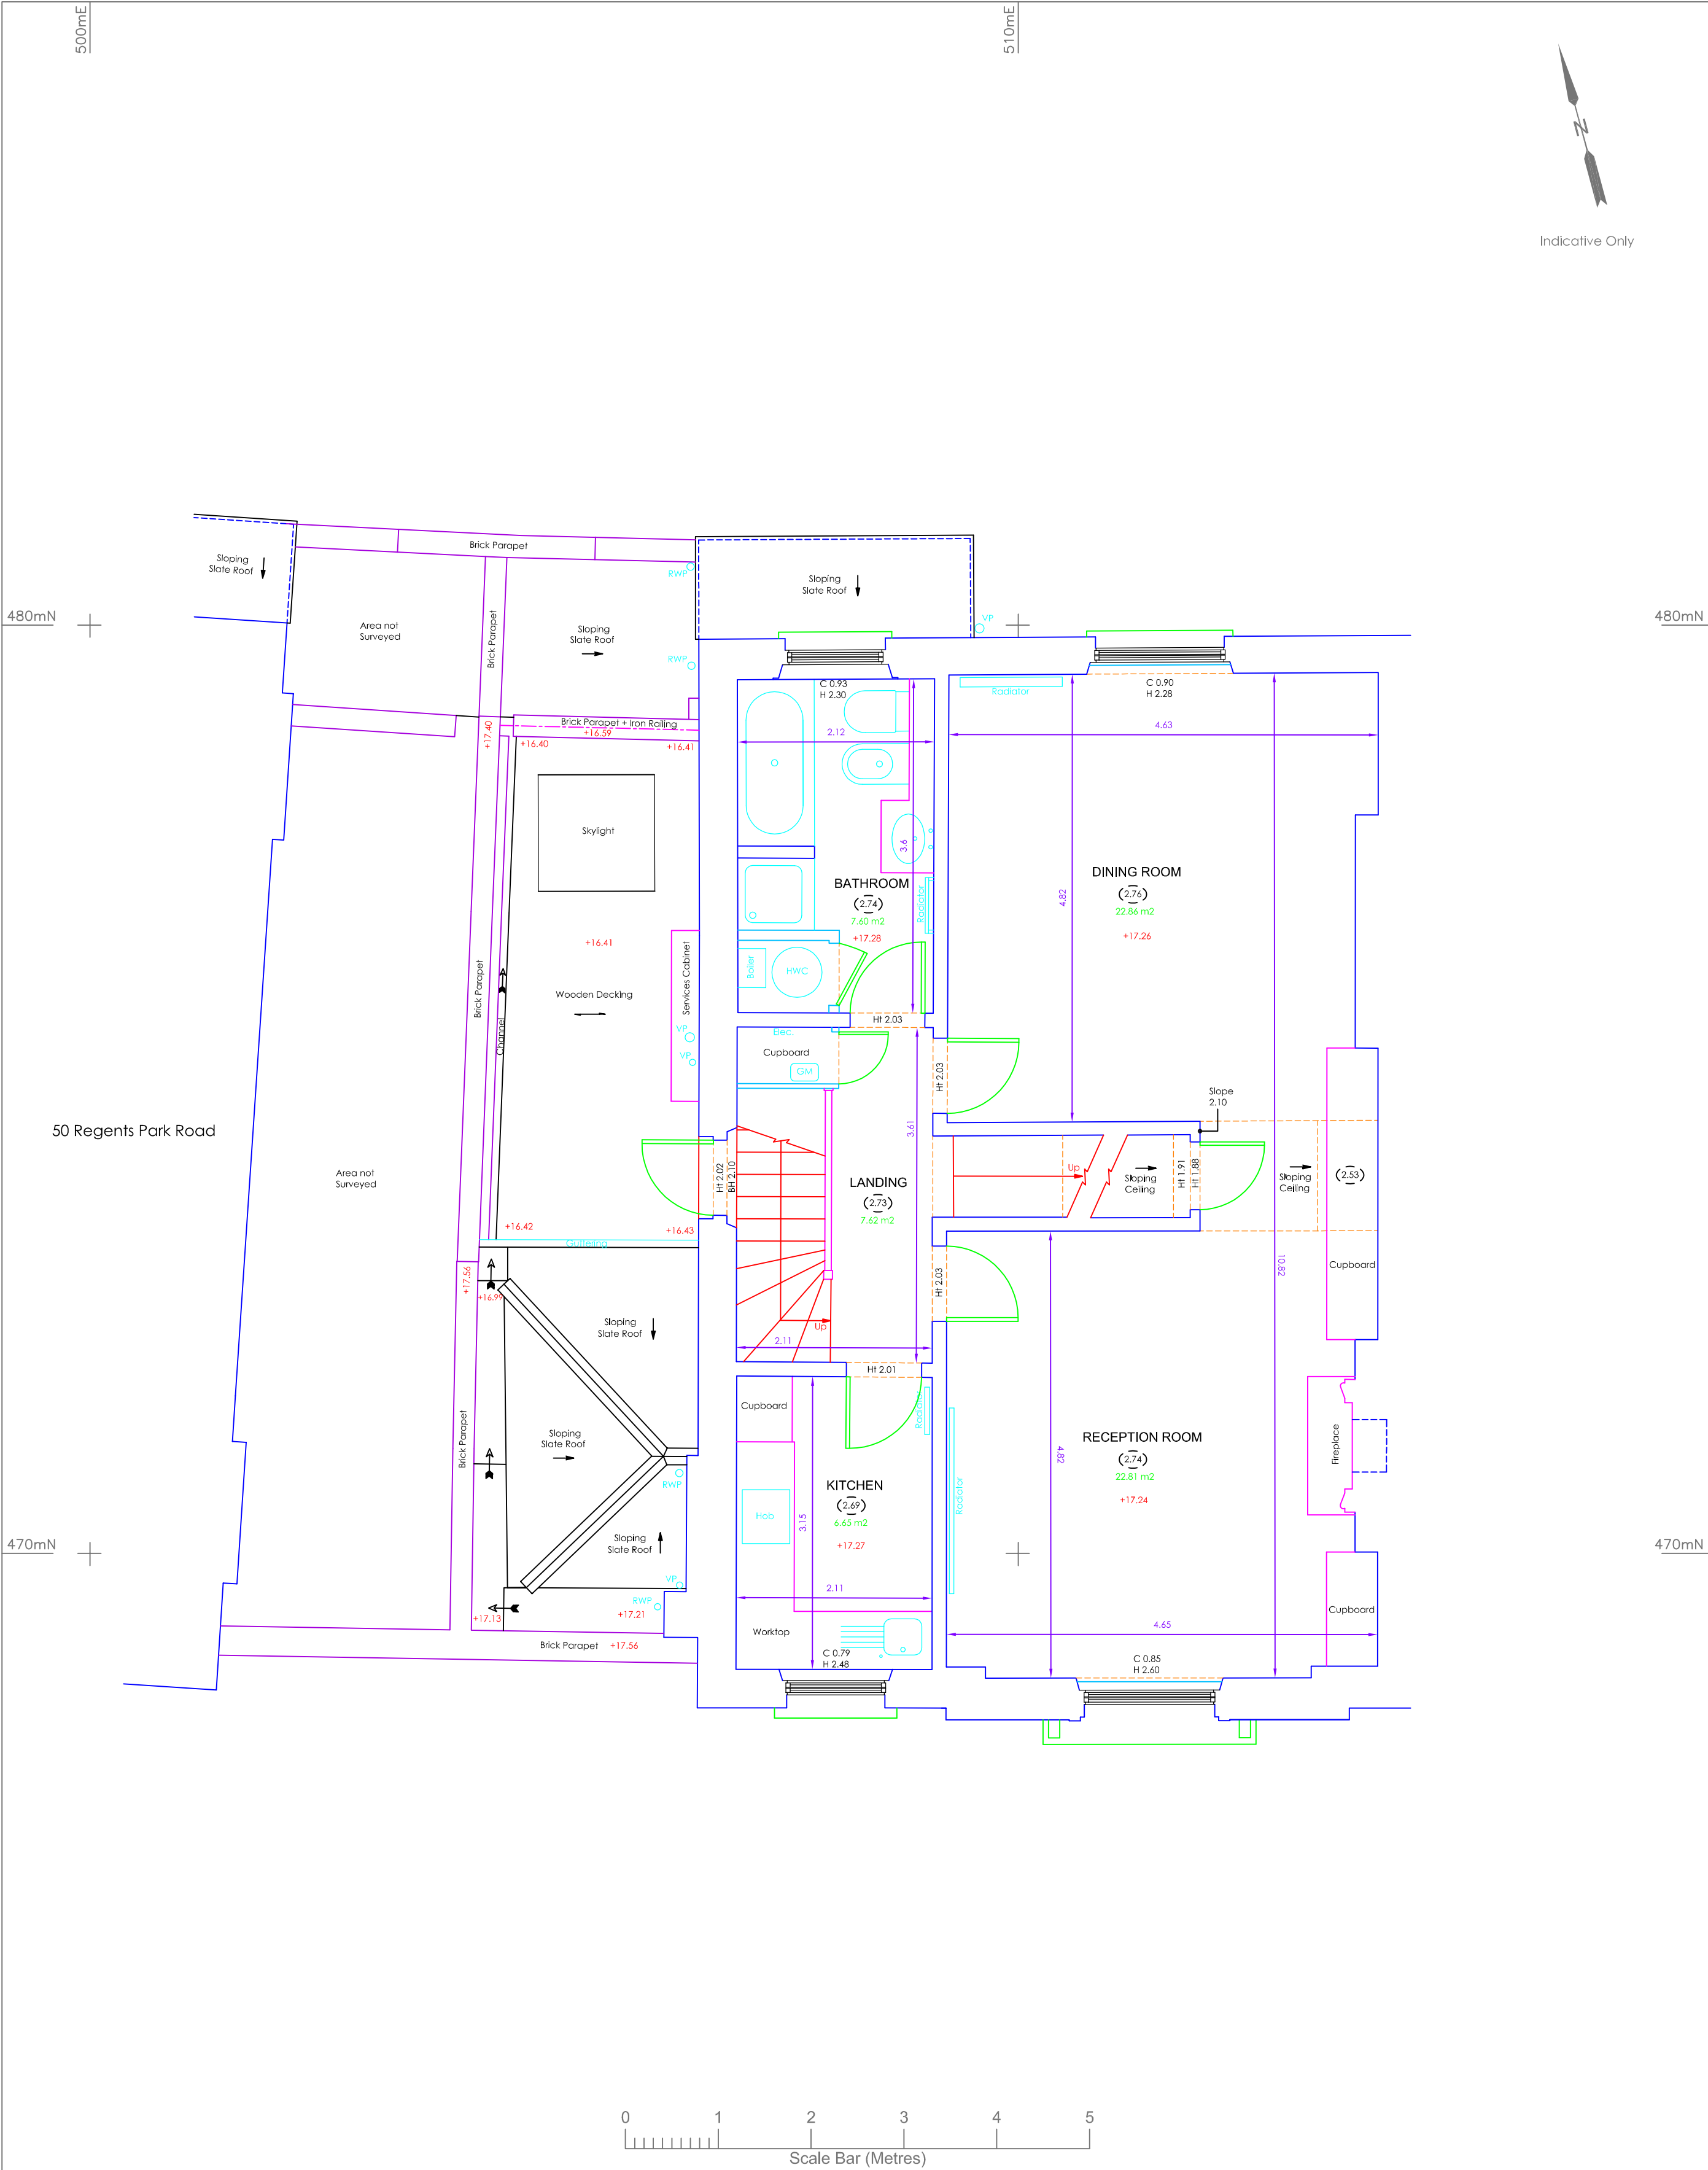


48B Regents Park Road, London NW1 7SX

DO NOT SCALE All dimensions to be verified on site prior to commencement of any works. Any discrepancies to be notified in writing to Jon Skellern			Note All levels relate to Front Door Step, given an arbitrary value of 10.00m GM = Gas Meter Arch or Vaulted Ceiling CL = Cover Level IL = Invert Level RWP = Rainwater Pipe SVP = Soil Vent Pipe CSU = Ceiling Slopes Up S = Window Sill Height H = Window Head Height DP = Down Pipe Direction of decking boards Sp = Arch Springer Height Cr = Arch Crown Height IC = Inspection Chamber HWC = Hot Water Cylinder BH = Beam Height HT = Height Q.08 = Ceiling Height Q.08 F = Ceiling Height (False) Direction of run-off			jsa jon skellern associates 6 Black Swan Court Priory Street Ware Herts SG12 0HY T:01920 413628 M:07710905240 E:jonathan.skellern@ntlworld.com			Client Anthony Segal Title Second Floor Plan Drawn JMS Scale 1:50 Drawing No. 48BRPR_2 Date June 2013
--	--	--	--	--	--	---	--	--	---

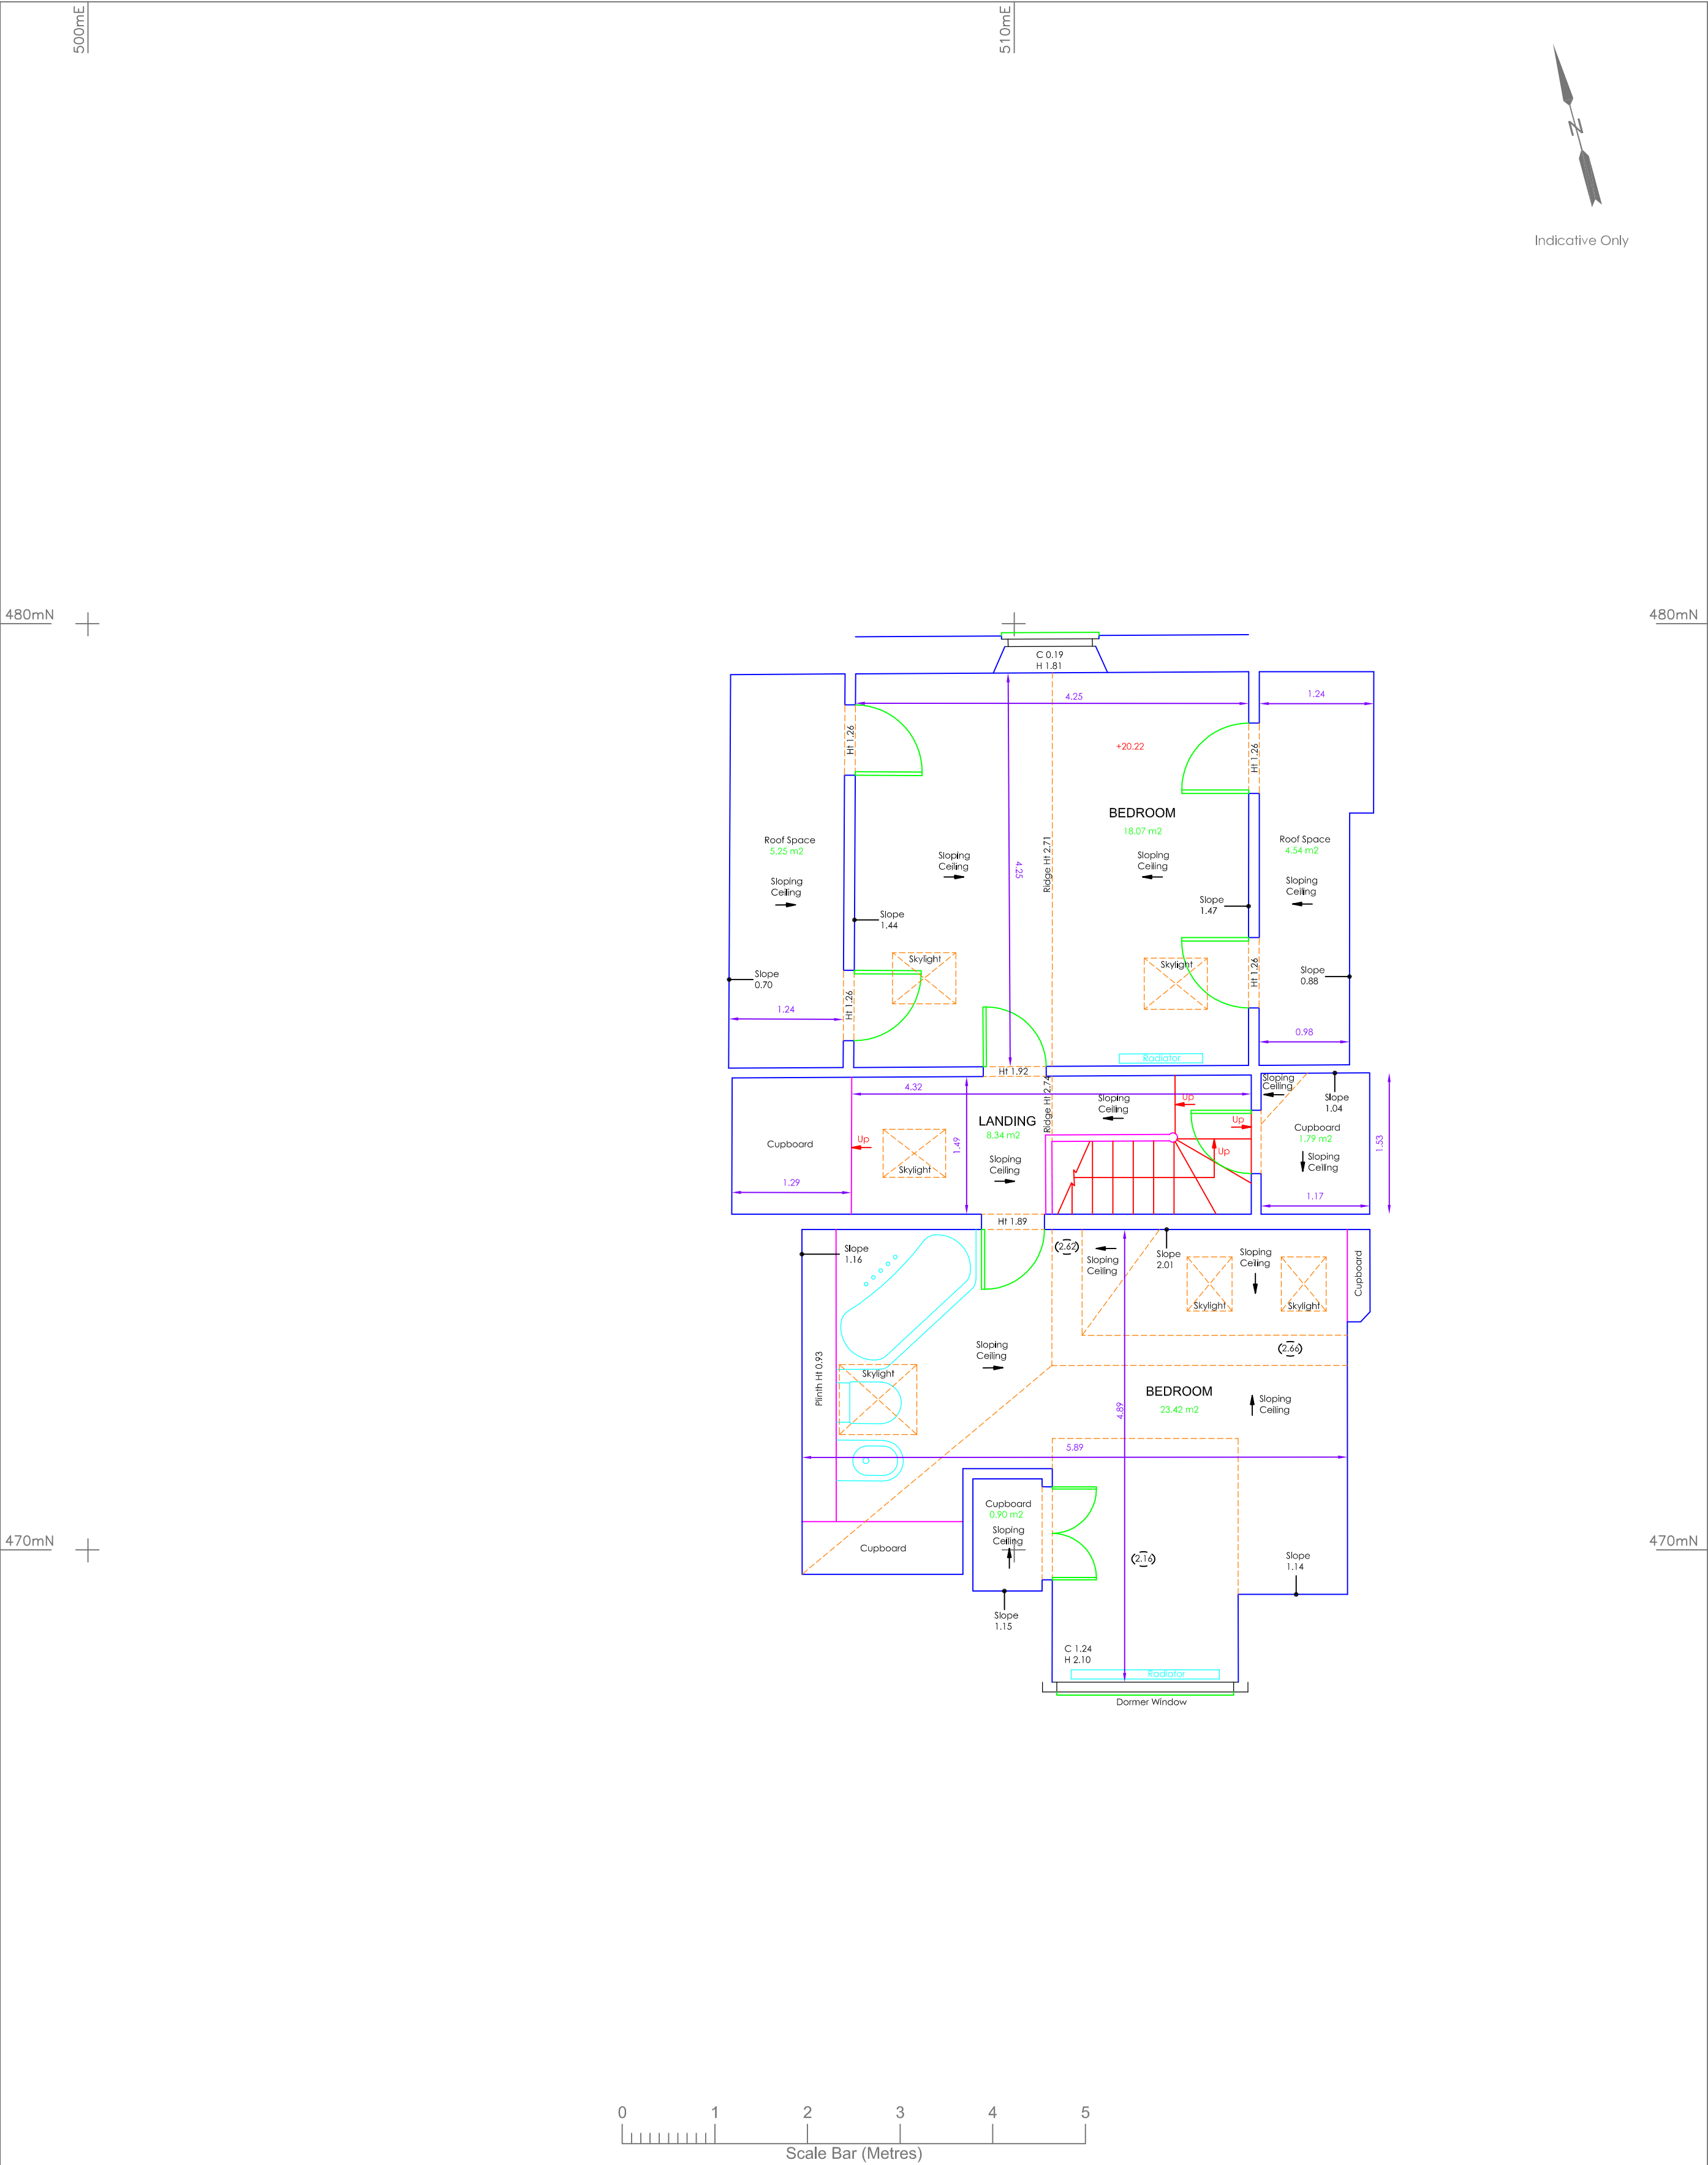


48B Regents Park Road, London NW1 7SX

DO NOT SCALE All dimensions to be verified on site prior to commencement of any works. Any discrepancies to be notified in writing to Jon Skellern			Note All levels relate to Front Door Step, given an arbitrary value of 10.00m GM = Gas Meter Arch or Vaulted Ceiling CL = Cover Level IL = Invert Level RWP = Rainwater Pipe SVP = Soil Vent Pipe CSU = Ceiling Slopes Up S = Window Sill Height H = Window Head Height DP = Down Pipe Direction of decking boards Sp = Arch Springer Height Cr = Arch Crown Height IC = Inspection Chamber HWC = Hot Water Cylinder BH = Beam Height HT = Height Q.08 = Ceiling Height Q.08 F = Ceiling Height (False) Direction of run-off			jsa jon skellern associates 6 Black Swan Court Priory Street Ware Herts SG12 0HY T:01920 413628 M:07710905240 E:jonathan.skellern@ntlworld.com			Client Anthony Segal Title Third Floor Plan Drawn JMS Scale 1:50 Drawing No. 48BRPR_3 Date June 2013
--	--	--	--	--	--	---	--	--	--

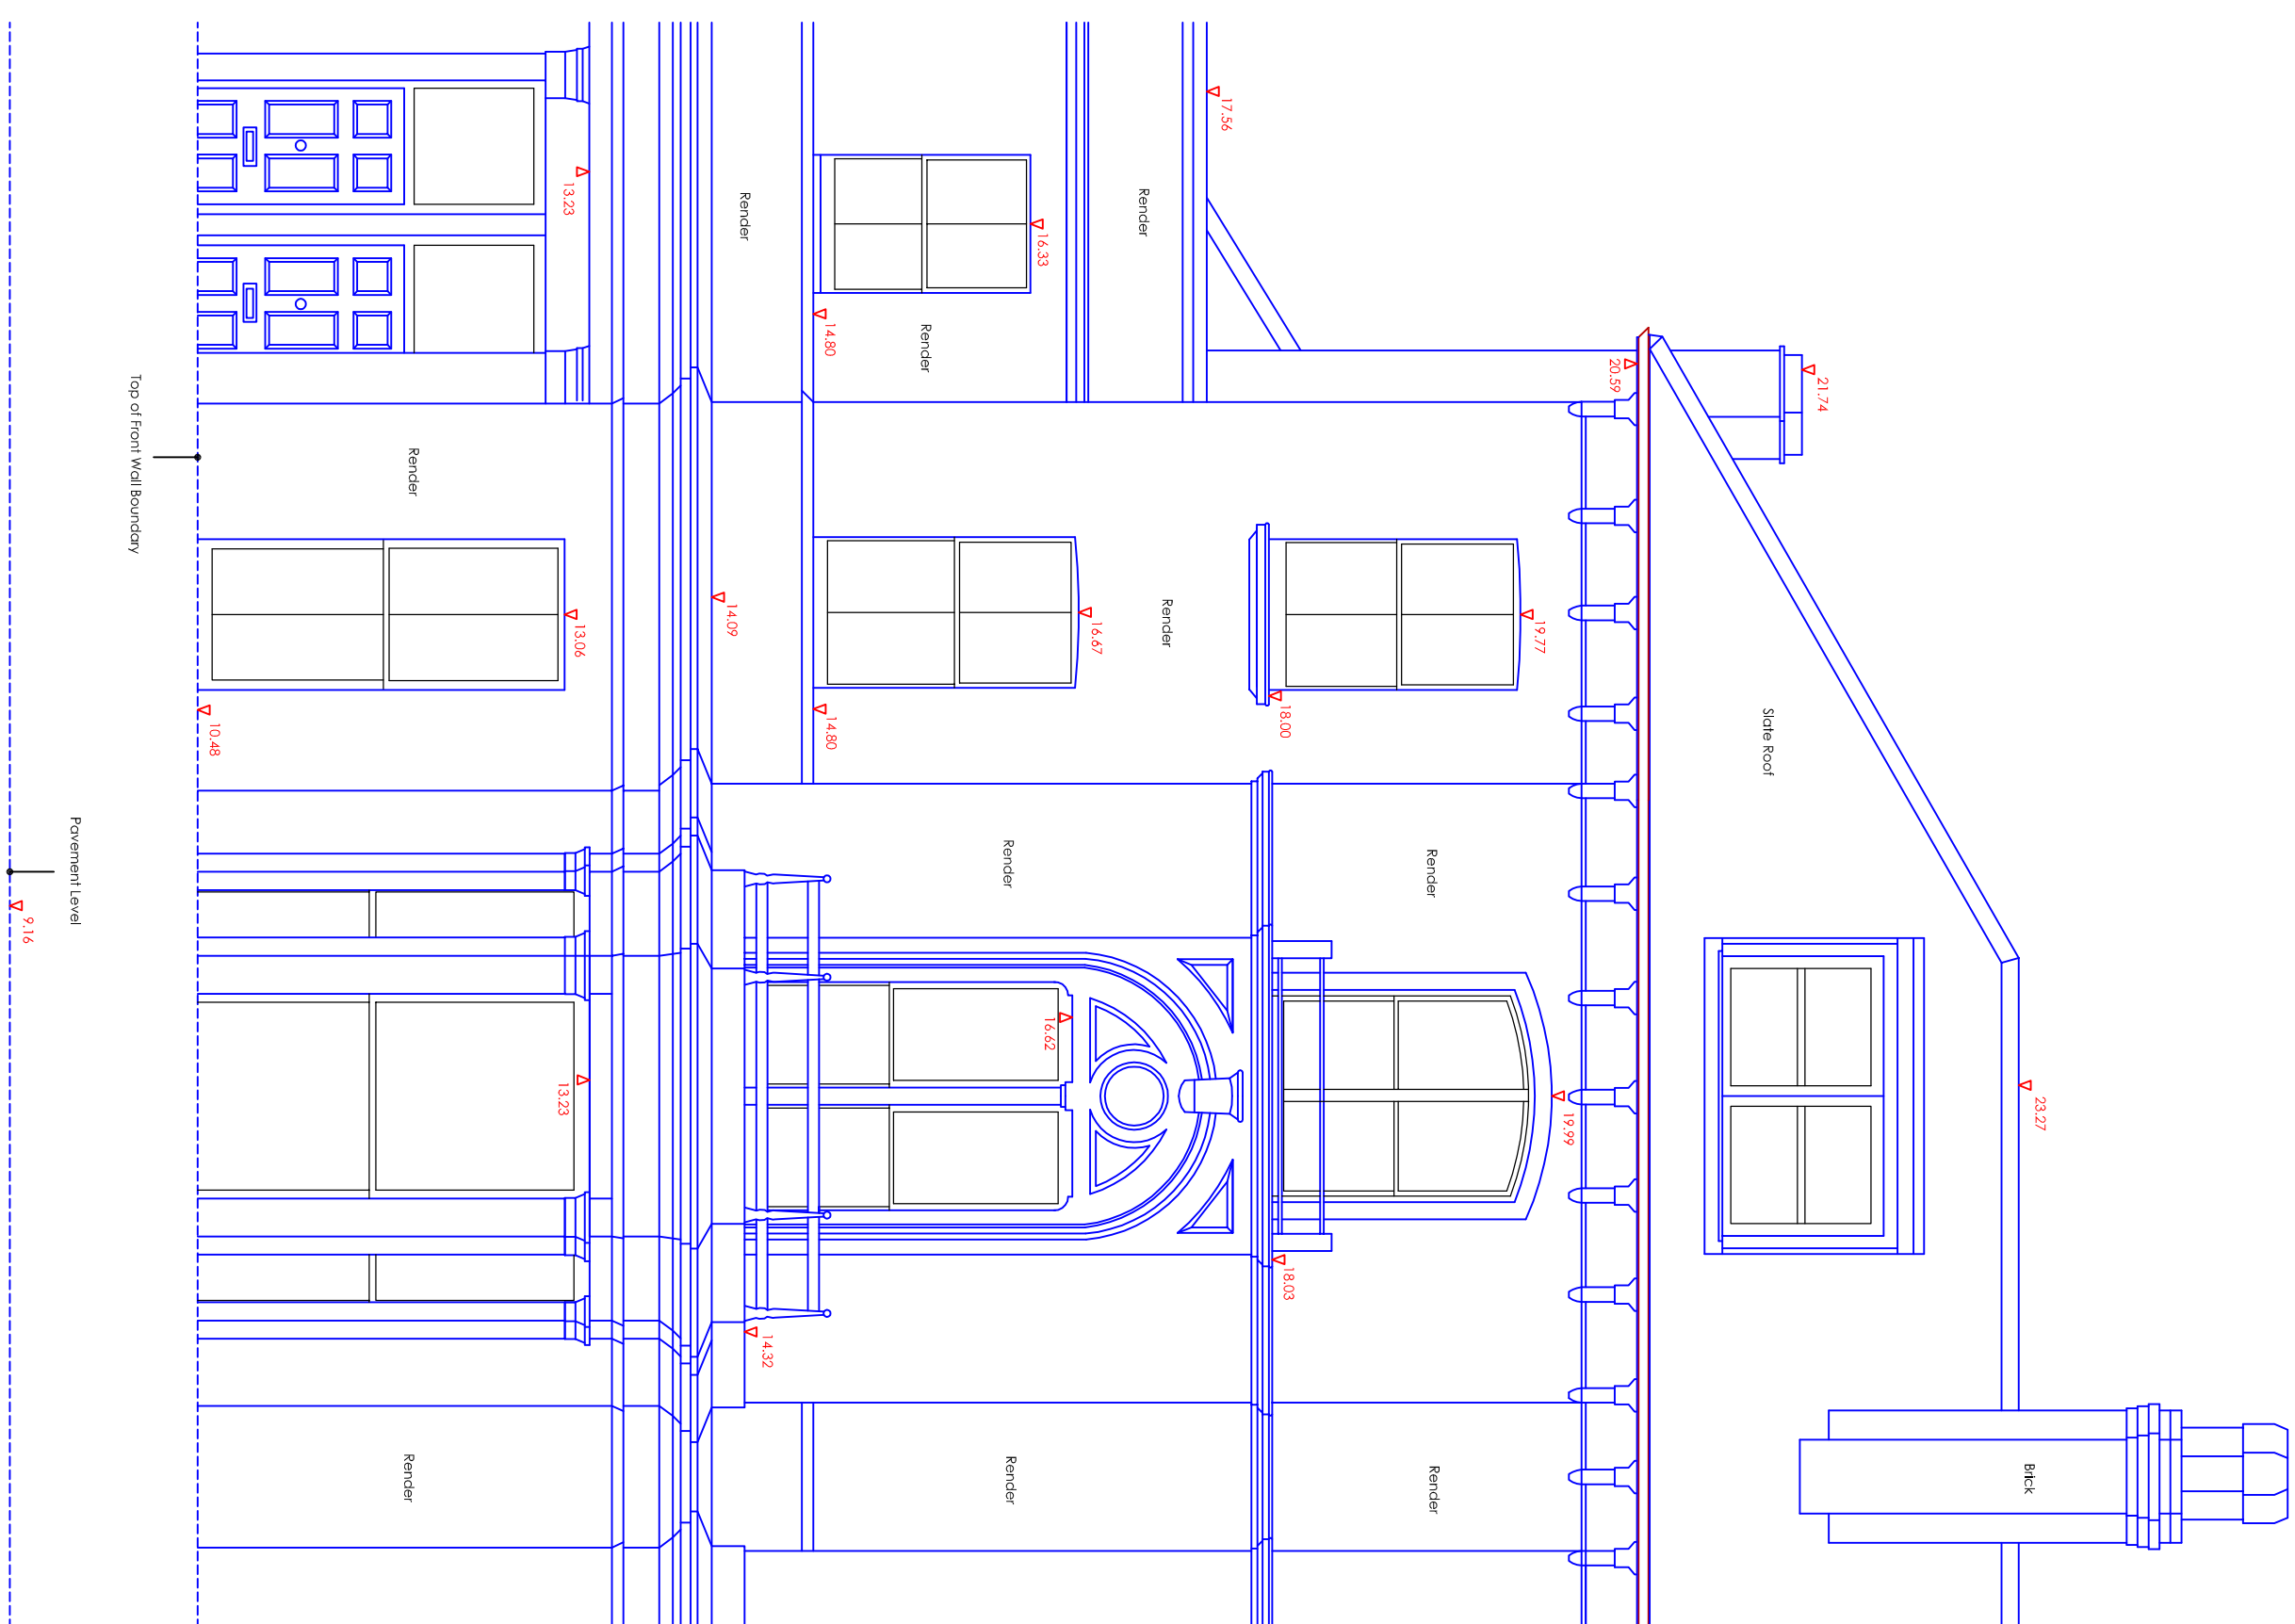

FRONT ELEVATION / SOUTH-WEST FACING

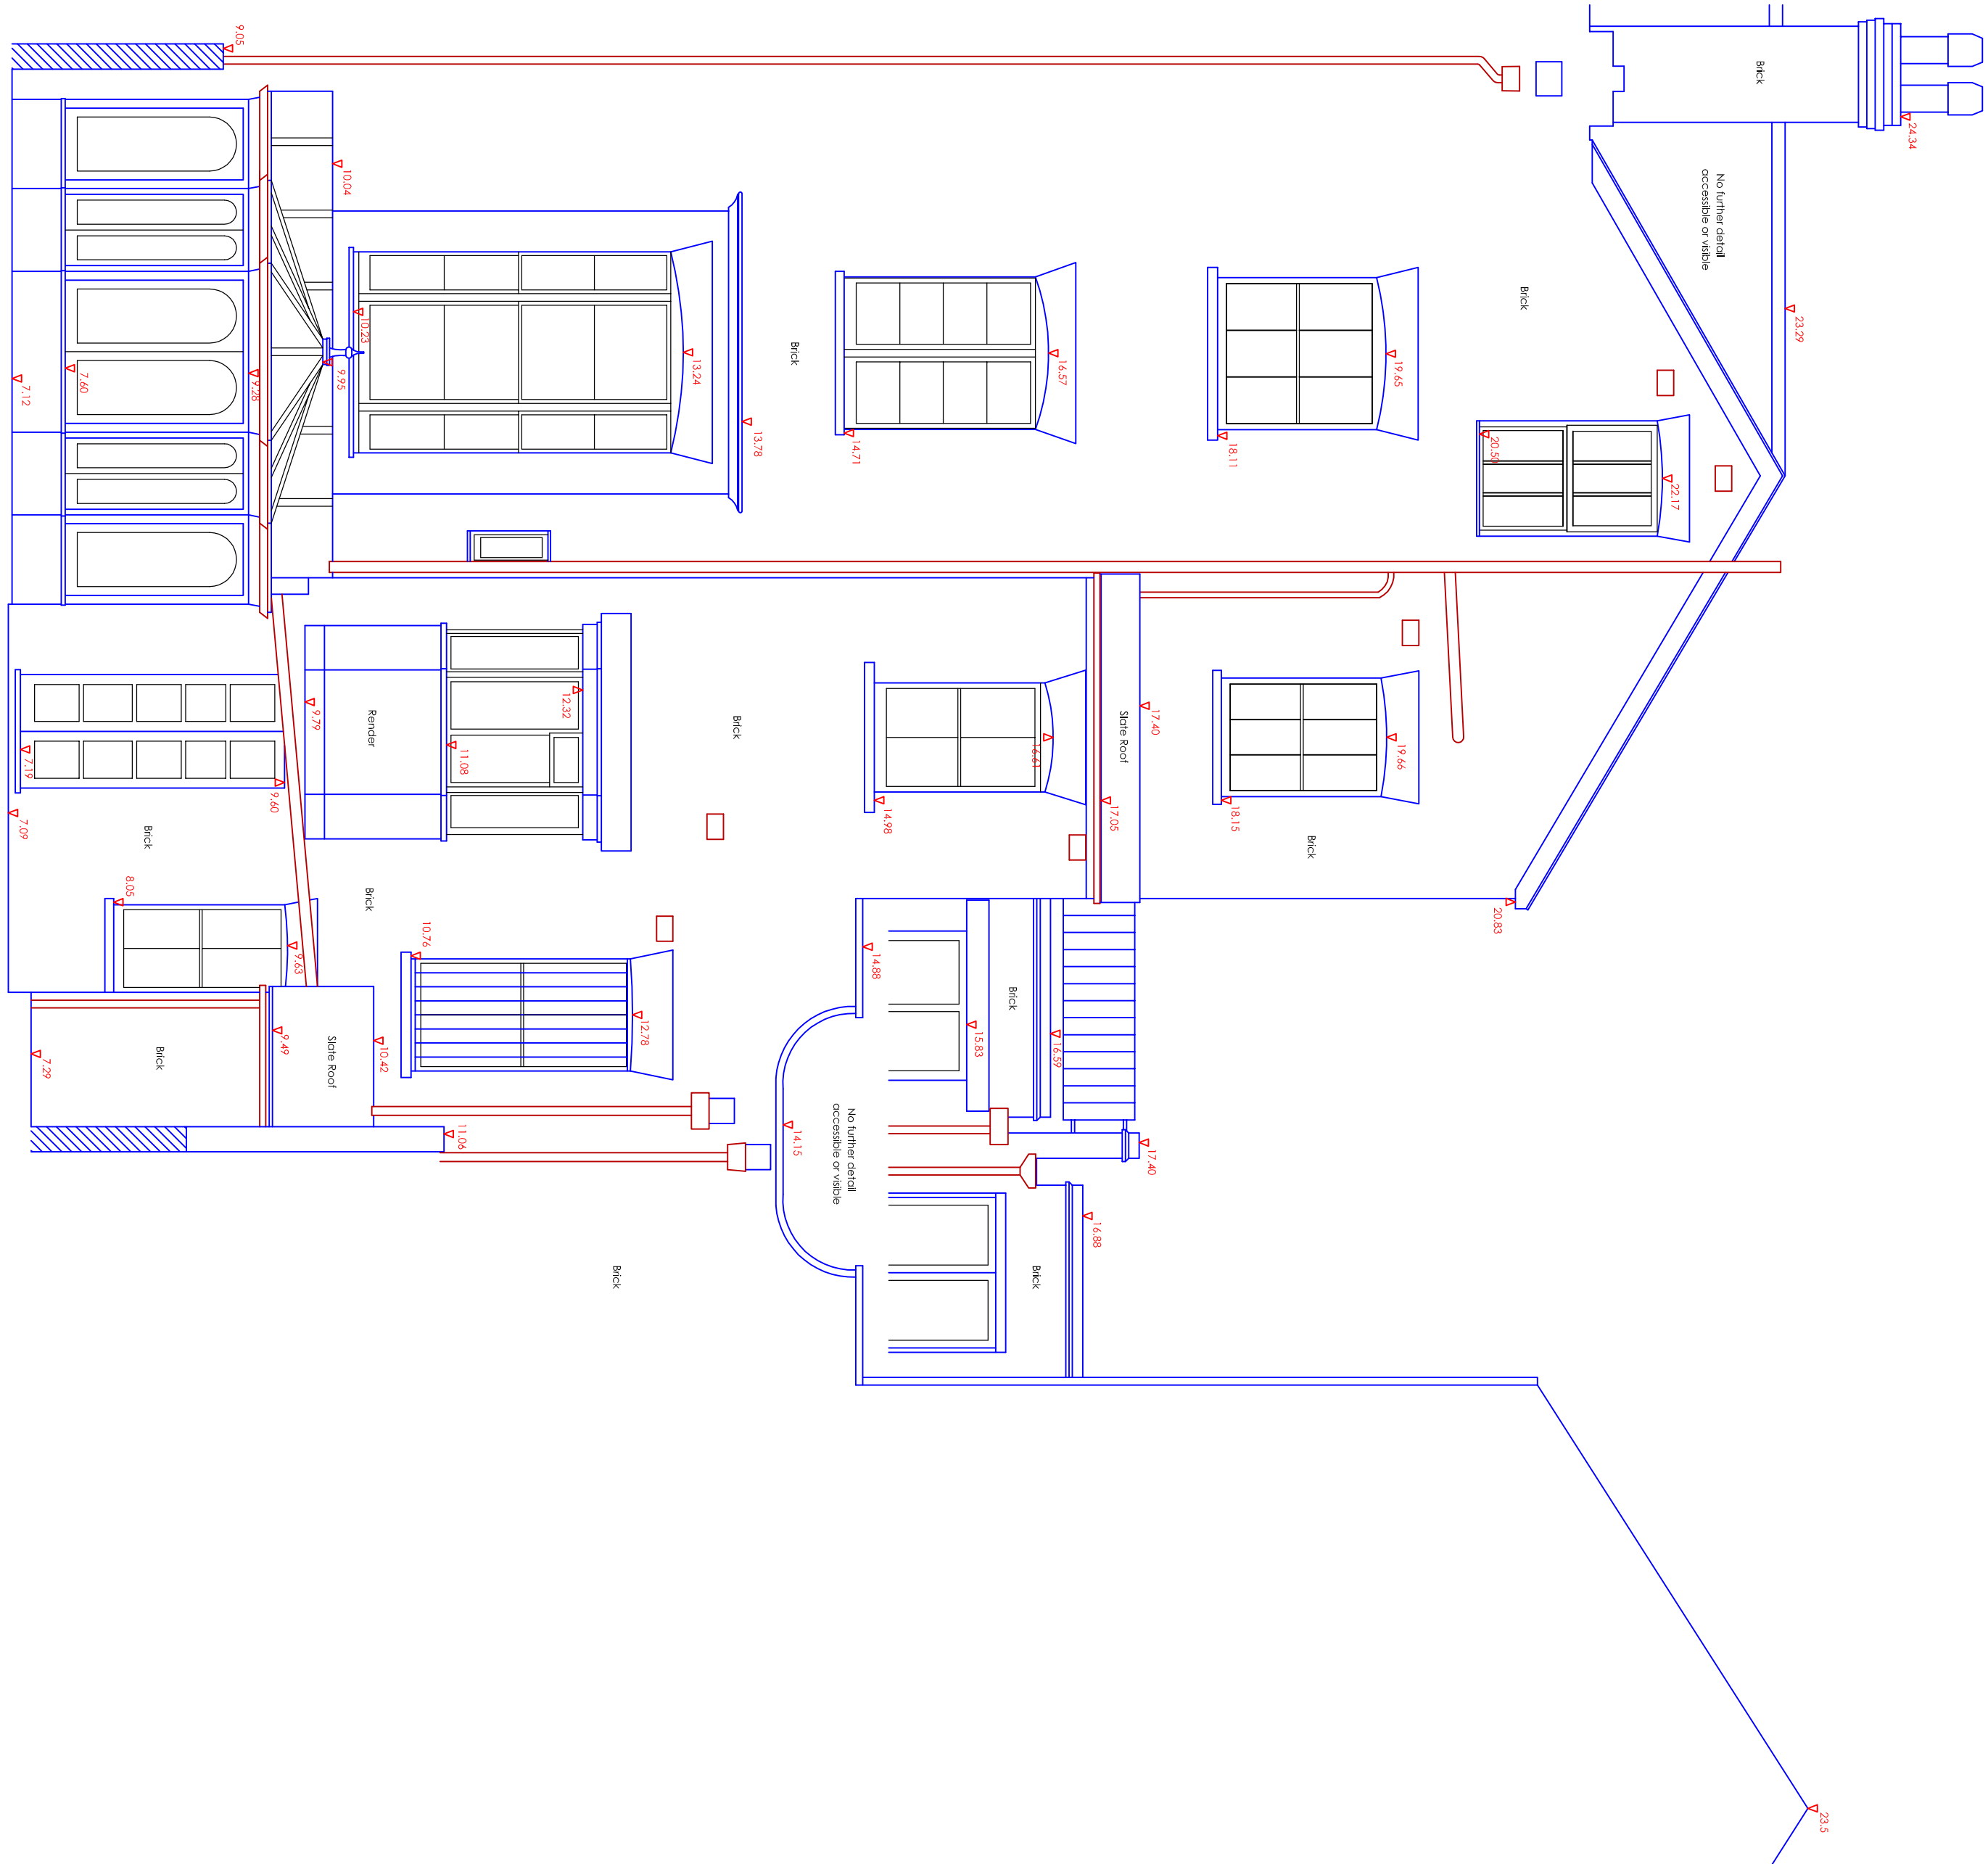

REAR ELEVATION / NORTH-EAST FACING

Datum Reference Line 6.00m

Datum Reference Line 6.00m



48B Regents Park Road, London NW1 7SX

DO NOT SCALE
All dimensions to be verified on site prior to commencement of any works. Any discrepancies to be notified in writing to Jon Skellern

	Client Anthony Segal
Jon Skellern associates 6 Black Swan Court Priory Street Leeds LS1 5JF	Title Elevations
Hans SG12 OHY T:01924 413628 M:07109056240	Drawing JMS
Jon.Skellern@world.com	Scale 1:50
	Drawing No. 488RPP-E1
	Date June 2013

