


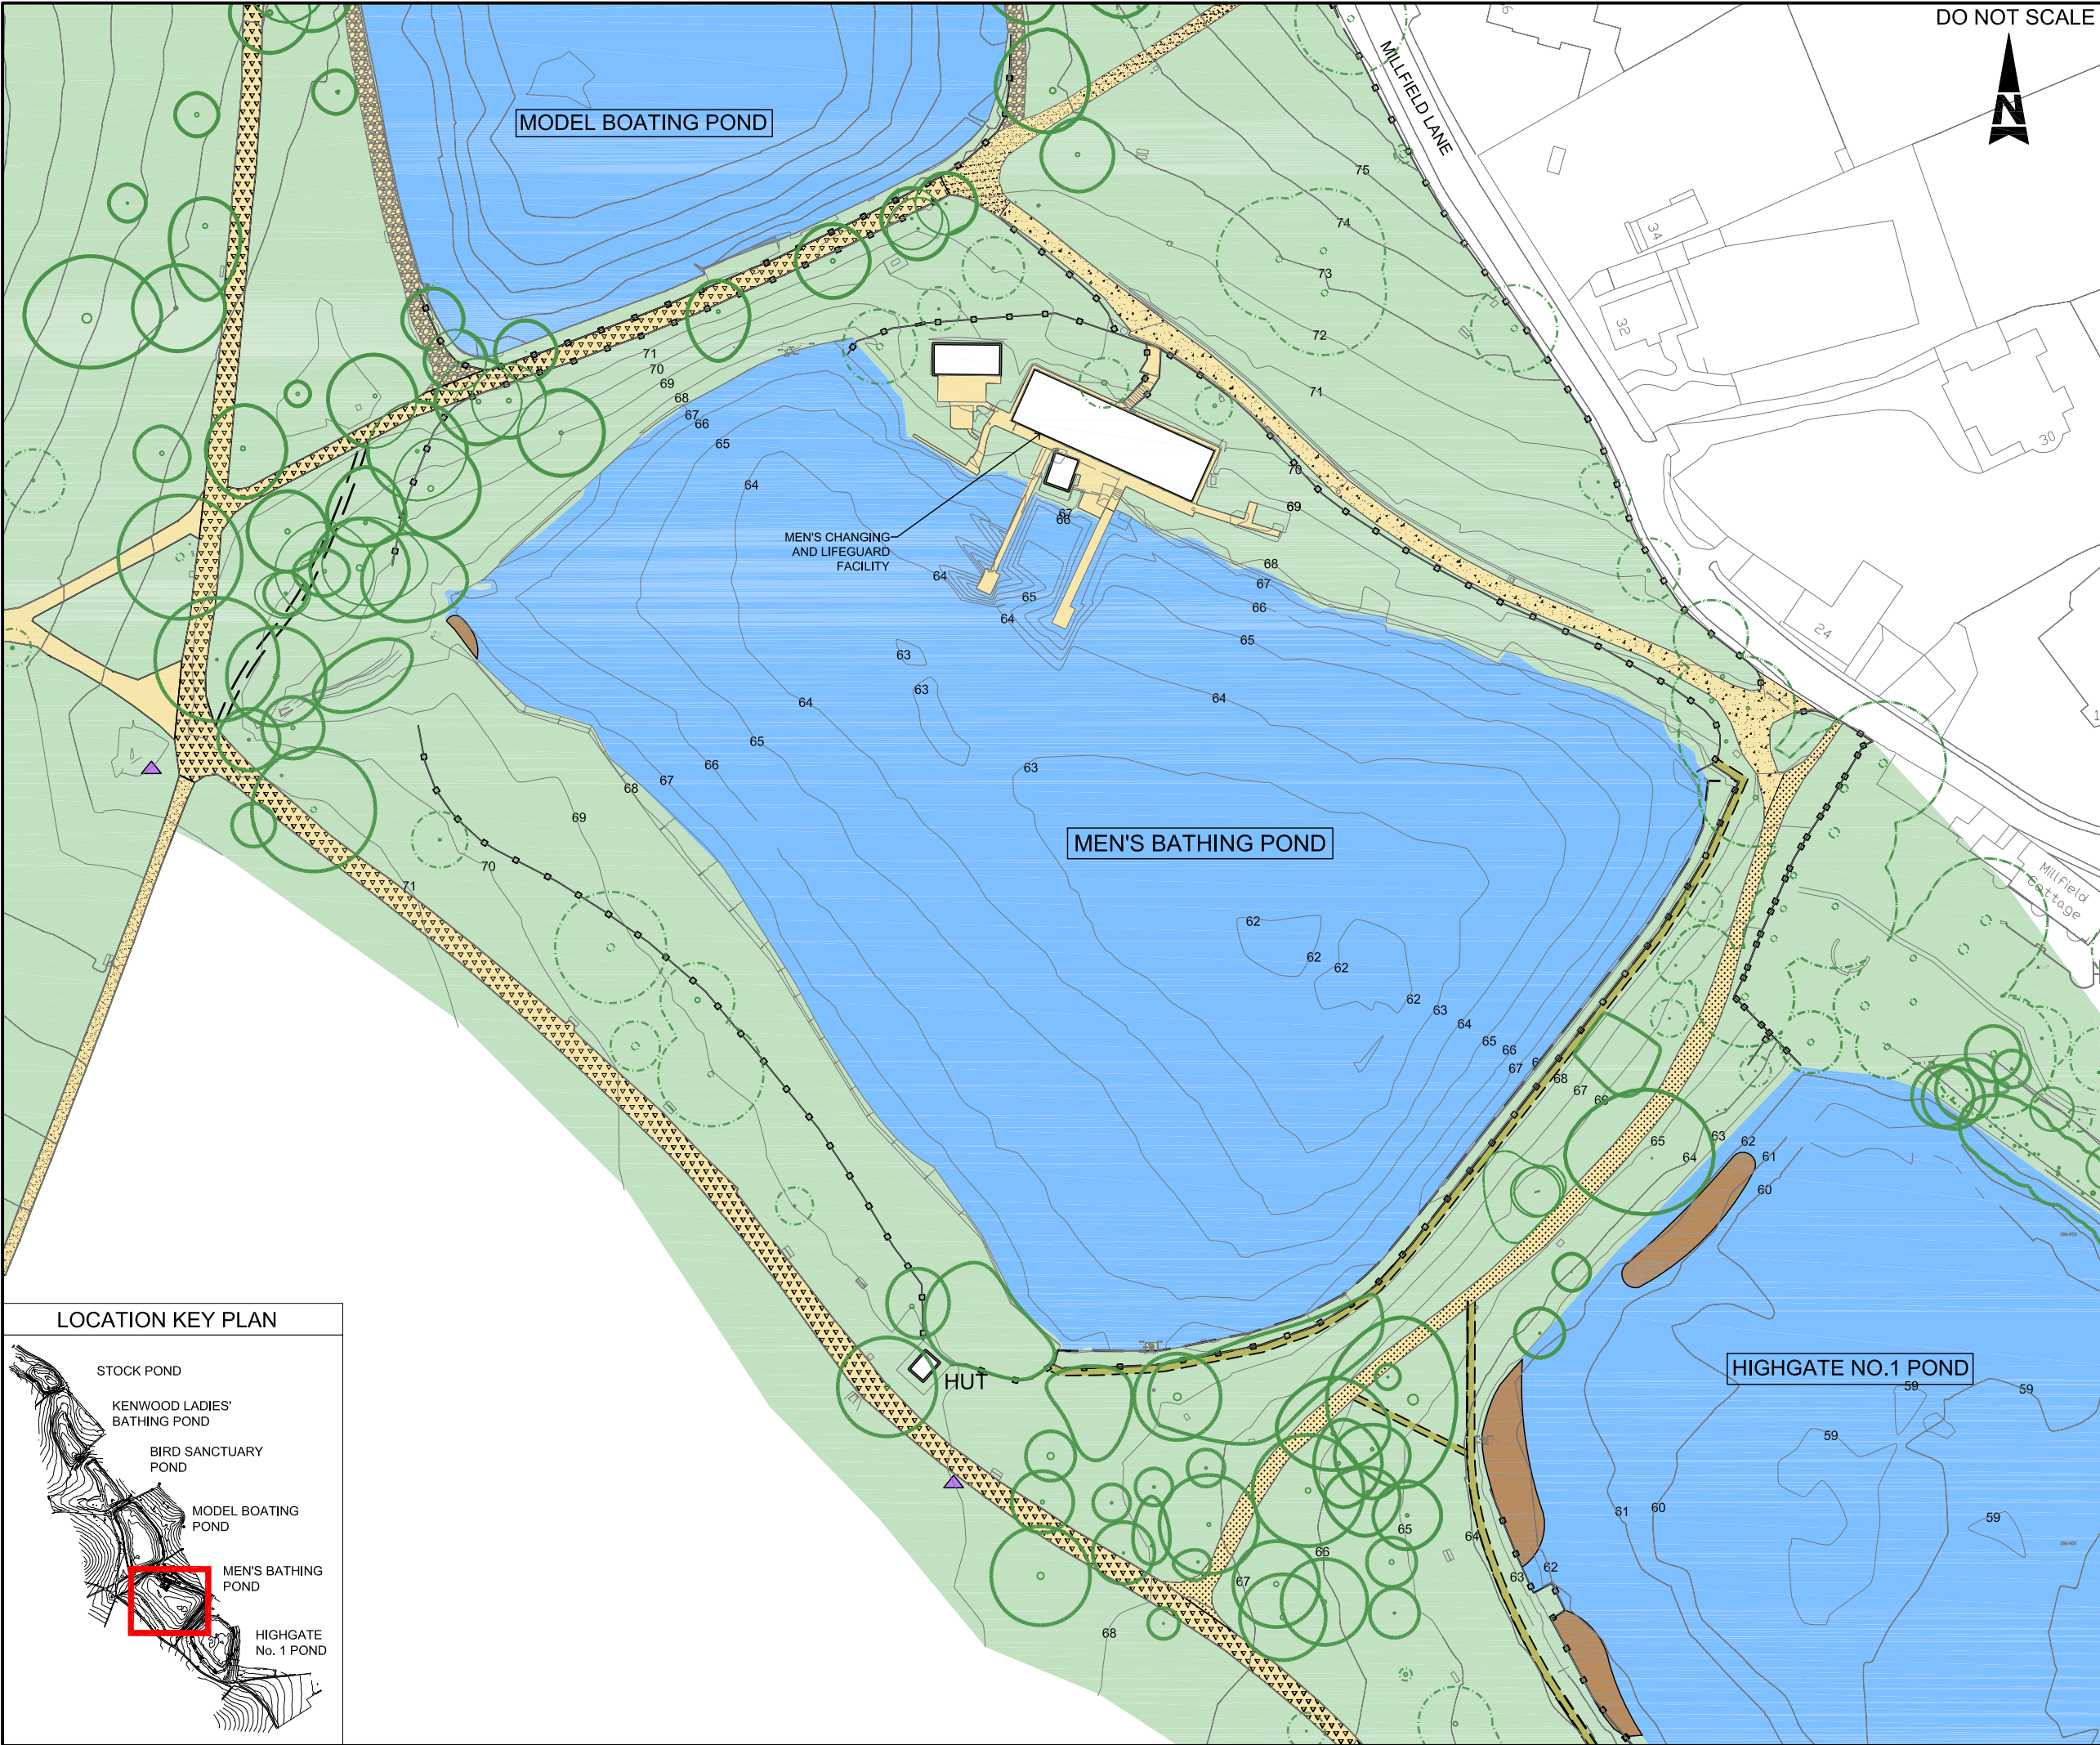


DO NOT SCALE

- POND
- CONTOURS (mAOD)
- LANDSCAPING AREA INCLUDED IN TOPOGRAPHICAL SURVEY ADJACENT TO PONDS
- EXISTING FENCE / LINE OF RAILING
- EXISTING FOOTPATHS

- FOOTPATH FINISHES:
- COMPACT AGGREGATE
 - TAR SPRAY AND CHIP ON ASPHALT
 - COMPACT AGGREGATE AND HOGGIN
 - COMPACT EARTH
 - GRASS
 - ASPHALT
 - COMPACT EARTH AND GRAVEL
 - HOGGIN

- TREES COVERED BY TOPOGRAPHICAL AND ARBORICULTURAL SURVEY
- TREES COVERED BY TOPOGRAPHICAL SURVEY
- INDICATIVE LOCATION OF EXISTING TREES
- EXISTING POND VEGETATION
- APPROXIMATE LOCATION OF JAPANESE KNOTWEED
- APPROXIMATE LOCATION OF HIMALAYAN BALSAM
- APPROXIMATE LOCATION OF HOGWEED

- NOTES:
- ALL DIMENSIONS ARE IN METRES UNLESS NOTED OTHERWISE.
 - ALL LEVELS ARE IN METRES TO ORDNANCE SURVEY DATUM (NEWLYN)

 

FOR PLANNING S2

ATKINS
Woodcote Grove
Ashley Road
Epsom
Surrey
KT18 5BW
Tel: +44 (0)1372 726140
Fax: +44 (0)1372 740055
www.atkinsglobal.com

City of London Corporation

HAMPSTEAD HEATH PONDS PROJECT

HIGHGATE MEN'S BATHING POND
EXISTING SITE PLAN

Scale	1:1000	Designed	NM	Drawn	IF	Checked	NM	Authorised	LB
Original Size	A3	Date	24/04/14	Date	24/04/14	Date	24/04/14	Date	24/04/14
Drawing Number	5117039-ATK-P5-ZZ-DR-L-7006								Revision
	P5								

LOCATION KEY PLAN

