

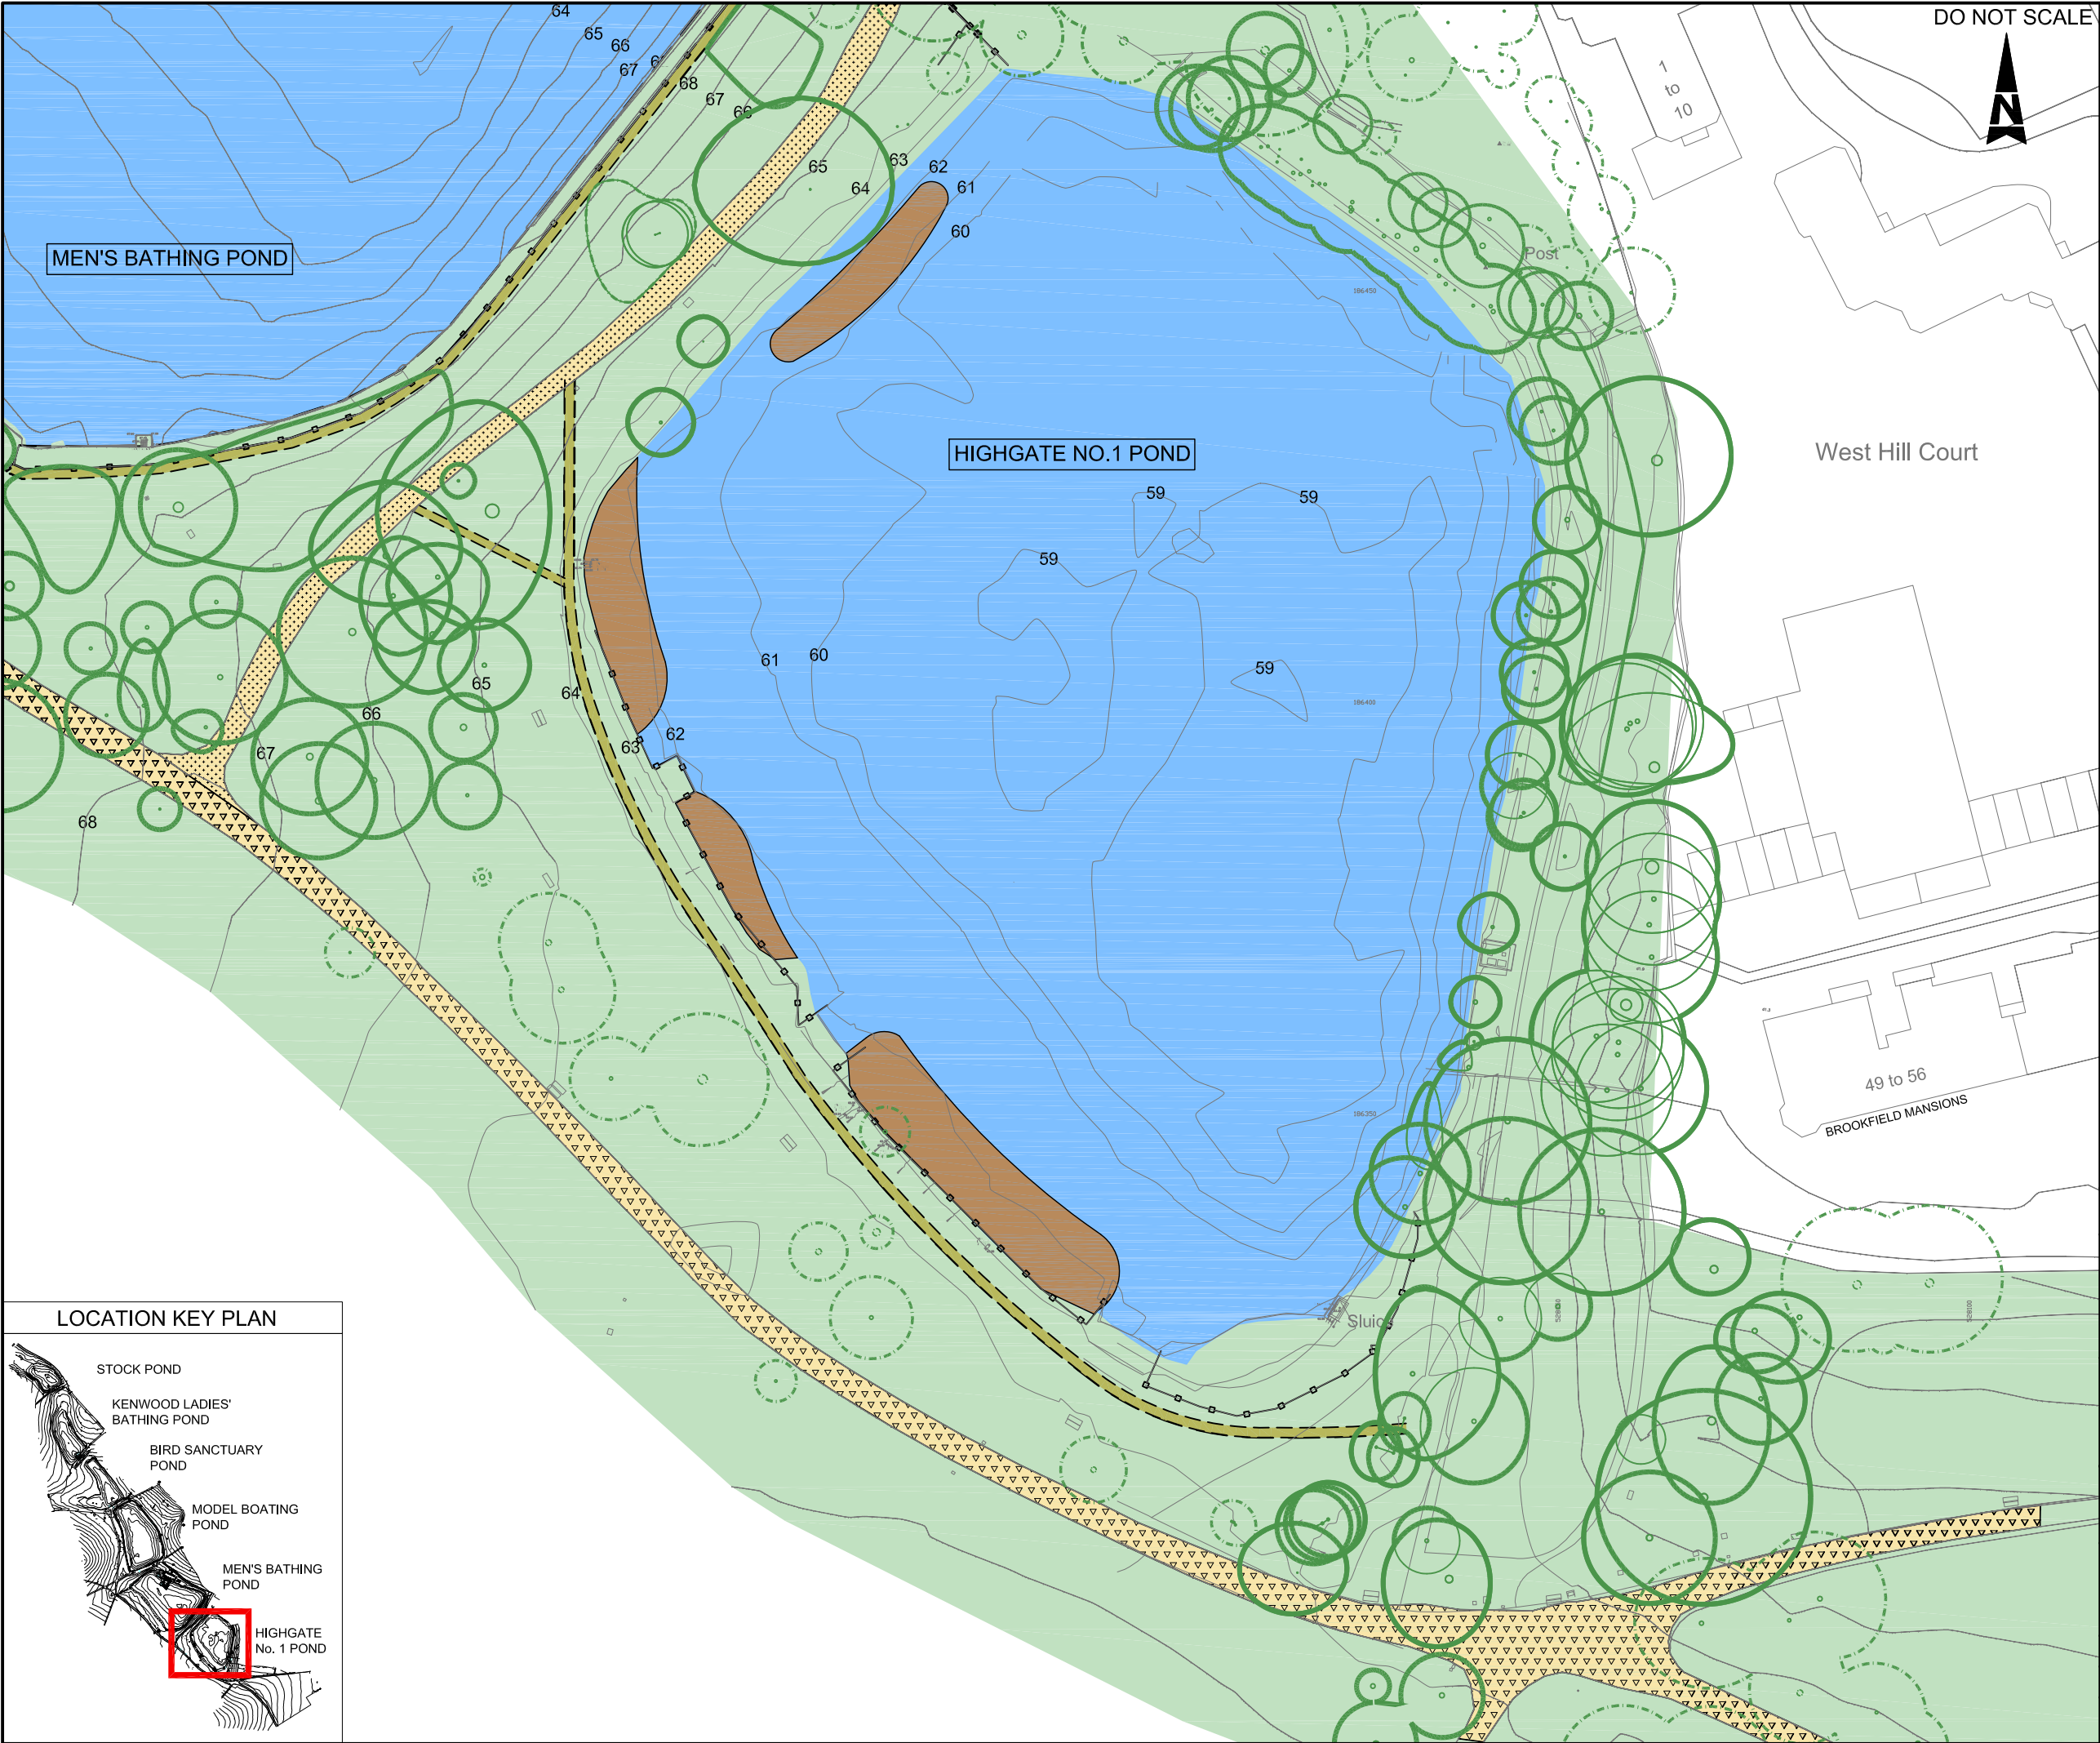


- POND
- CONTOURS (mAO)
- LANDSCAPING AREA INCLUDED IN TOPOGRAPHICAL SURVEY ADJACENT TO PONDS
- EXISTING FENCE / LINE OF RAILING
- EXISTING FOOTPATHS
- FOOTPATH FINISHES:**
 - COMPACT AGGREGATE
 - TAR SPRAY AND CHIP ON ASPHALT
 - COMPACT AGGREGATE AND HOGGIN
 - COMPACT EARTH
 - GRASS
 - ASPHALT
 - COMPACT EARTH AND GRAVEL
 - HOGGIN
- TREES COVERED BY TOPOGRAPHICAL AND ARBORICULTURAL SURVEY
- TREES COVERED BY TOPOGRAPHICAL SURVEY
- INDICATIVE LOCATION OF EXISTING TREES
- EXISTING POND VEGETATION
- APPROXIMATE LOCATION OF JAPANESE KNOTWEED
- APPROXIMATE LOCATION OF HIMALAYAN BALSAM
- APPROXIMATE LOCATION OF HOGWEED

- NOTES:**
- ALL DIMENSIONS ARE IN METRES UNLESS NOTED OTHERWISE.
 - ALL LEVELS ARE IN METRES TO ORDNANCE SURVEY DATUM (NEWLYN)

 

LOCATION KEY PLAN

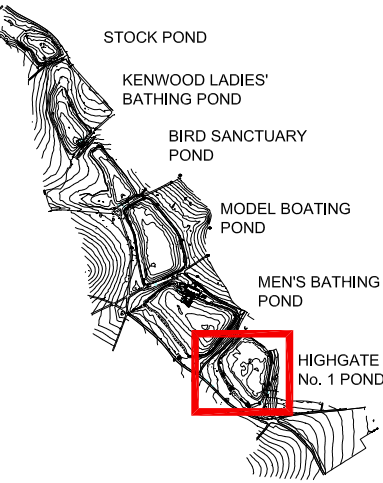

Drawing Status		FOR PLANNING		Suitability S2					
ATKINS		Woodcote Grove Ashley Road Epsom Surrey KT18 5BW Tel: +44 (0)1372 726140 Fax: +44 (0)1372 740055 www.atkinsglobal.com							
Copyright © Atkins Limited (2014)									
Client City of London Corporation									
Project Title HAMPSTEAD HEATH PONDS PROJECT									
Drawing Title HIGHGATE NO.1 POND EXISTING SITE PLAN									
Scale	1:750	Designed	NM	Drawn	IF	Checked	NM	Authorised	LB
Original Size	A3	Date	24/04/14	Date	24/04/14	Date	24/04/14	Date	24/04/14
Drawing Number								Revision	
5117039-ATK-P6-ZZ-DR-L-7004								P5	