


Floor plan

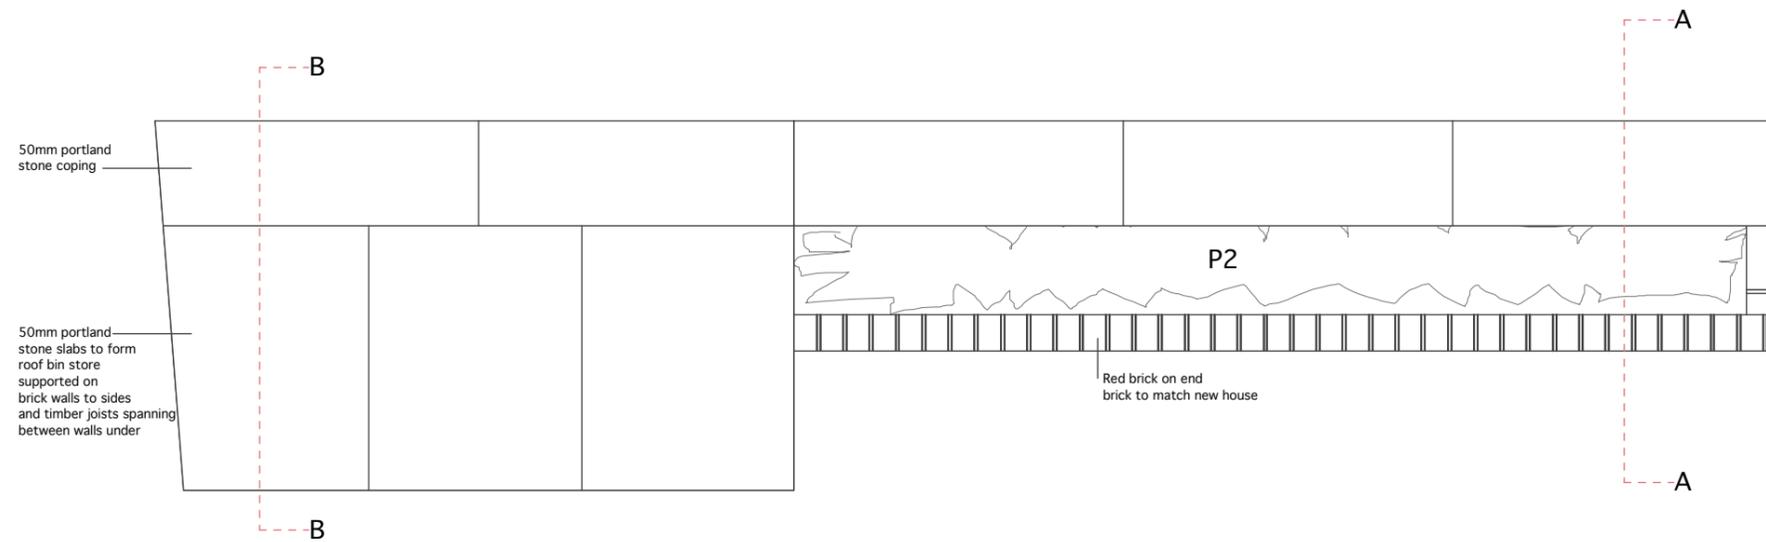

Roof Plan

PLANNING

		PROJECT New House, Briardale Gardens		panter hudspith architects	
		DRAWING BIN STORE Plans		4-8 Emerson Street, London SE1 9DU t: 020 7633 9425 e: info@panterhudspith.com	
		JOB No.	DRAWING No.	REV	
		285	285/50/04		
		SCALE			SIZE
		1:20 @ A3			A3
REV	DESCRIPTION	REV BY	CHKD BY	ISSD BY	DATE
/	FIRST ISSUE TO CLIENT	XX	XX	DH	17/07/14

DO NOT SCALE THIS DRAWING. CHECK ALL DIMENSIONS ON SITE. IF IN DOUBT ASK.
All information contained in this drawing is sole copy right of Panter Hudspith Architects and is not to be reproduced without their permission.