


UNDERCOVER

ARCHITECTURE LTD

Studio 2
6 Regents Park Road
London NW1 7TX
T:+44 20 7209 9360
E:info@undercoverarchitecture.com


PROJECT TITLE	11a PRIMROSE HILL ROAD
CLIENT	MR OLUSEGUN OSOBA
DATE	15 APRIL 2014
SCALE	1:100 @ A3 UNLESS NOTED OTHERWISE
DRAWING TITLE	SIDE ELEVATIONS
DRAWING N.	A 302
REVISION	B - Revised PLANNING 15.04.14
B	PLANNING

This drawing is the copyright of Undercover Architecture Ltd and may not be copied, altered or reproduced in anyway or passed to a third party without written authority. All dimensions are subject to site survey and site verification. Do not scale.

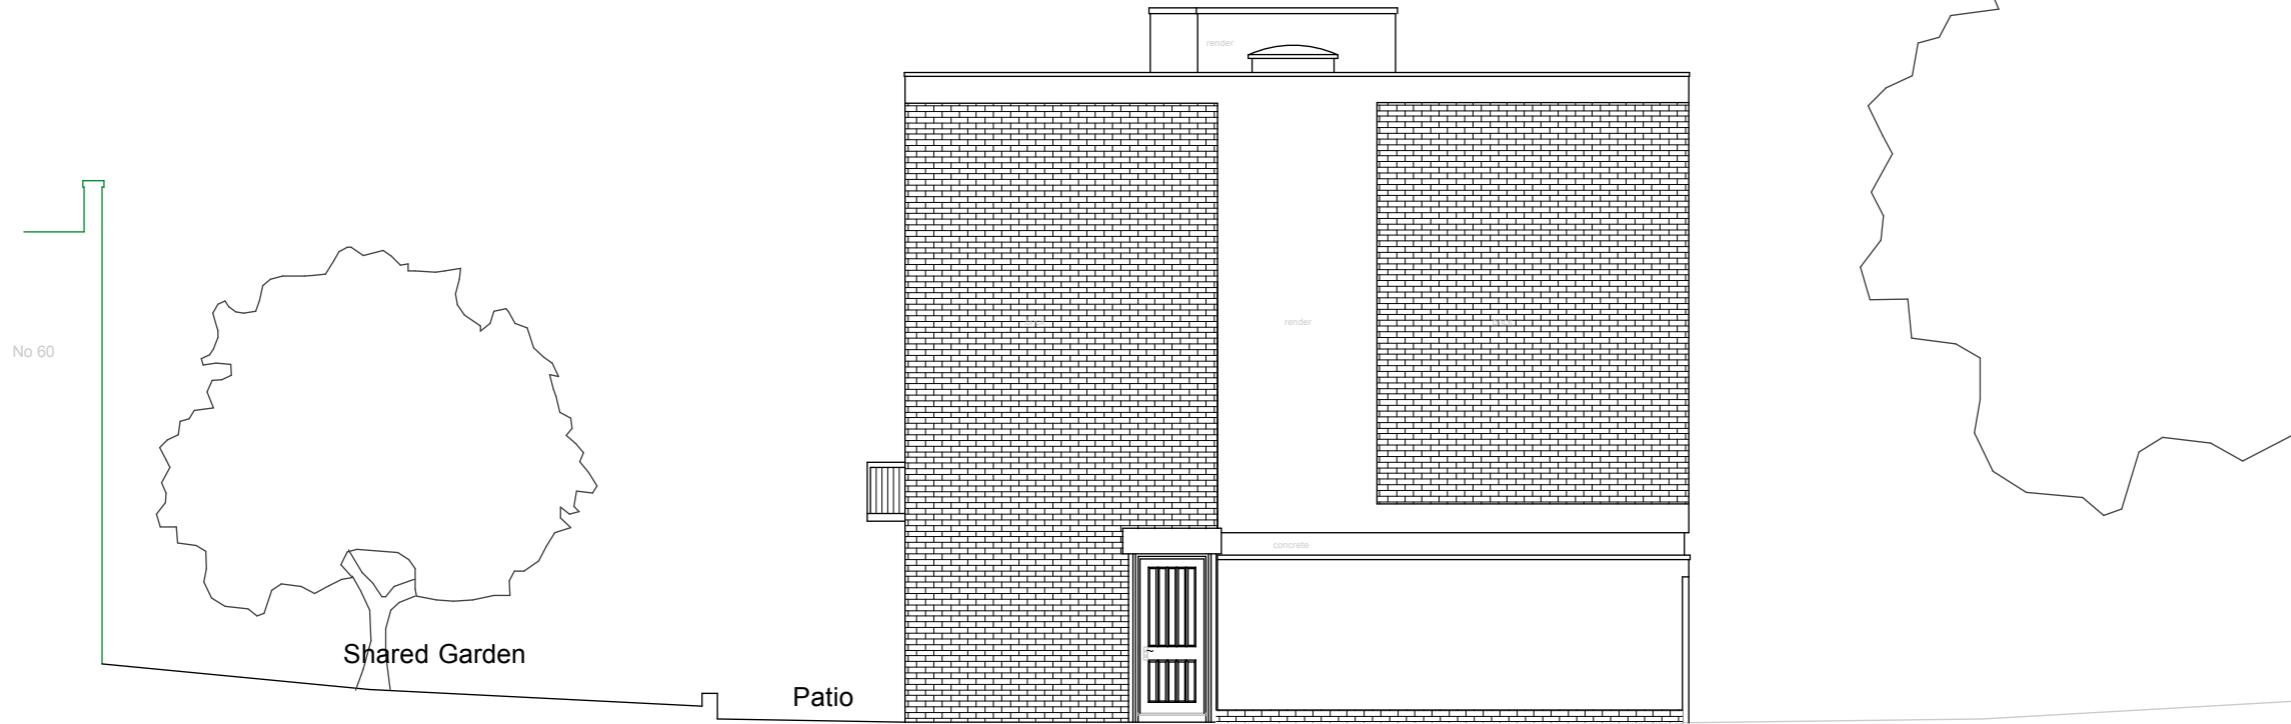

EXISTING SOUTH ELEVATION

No. 11 FLANK WALL

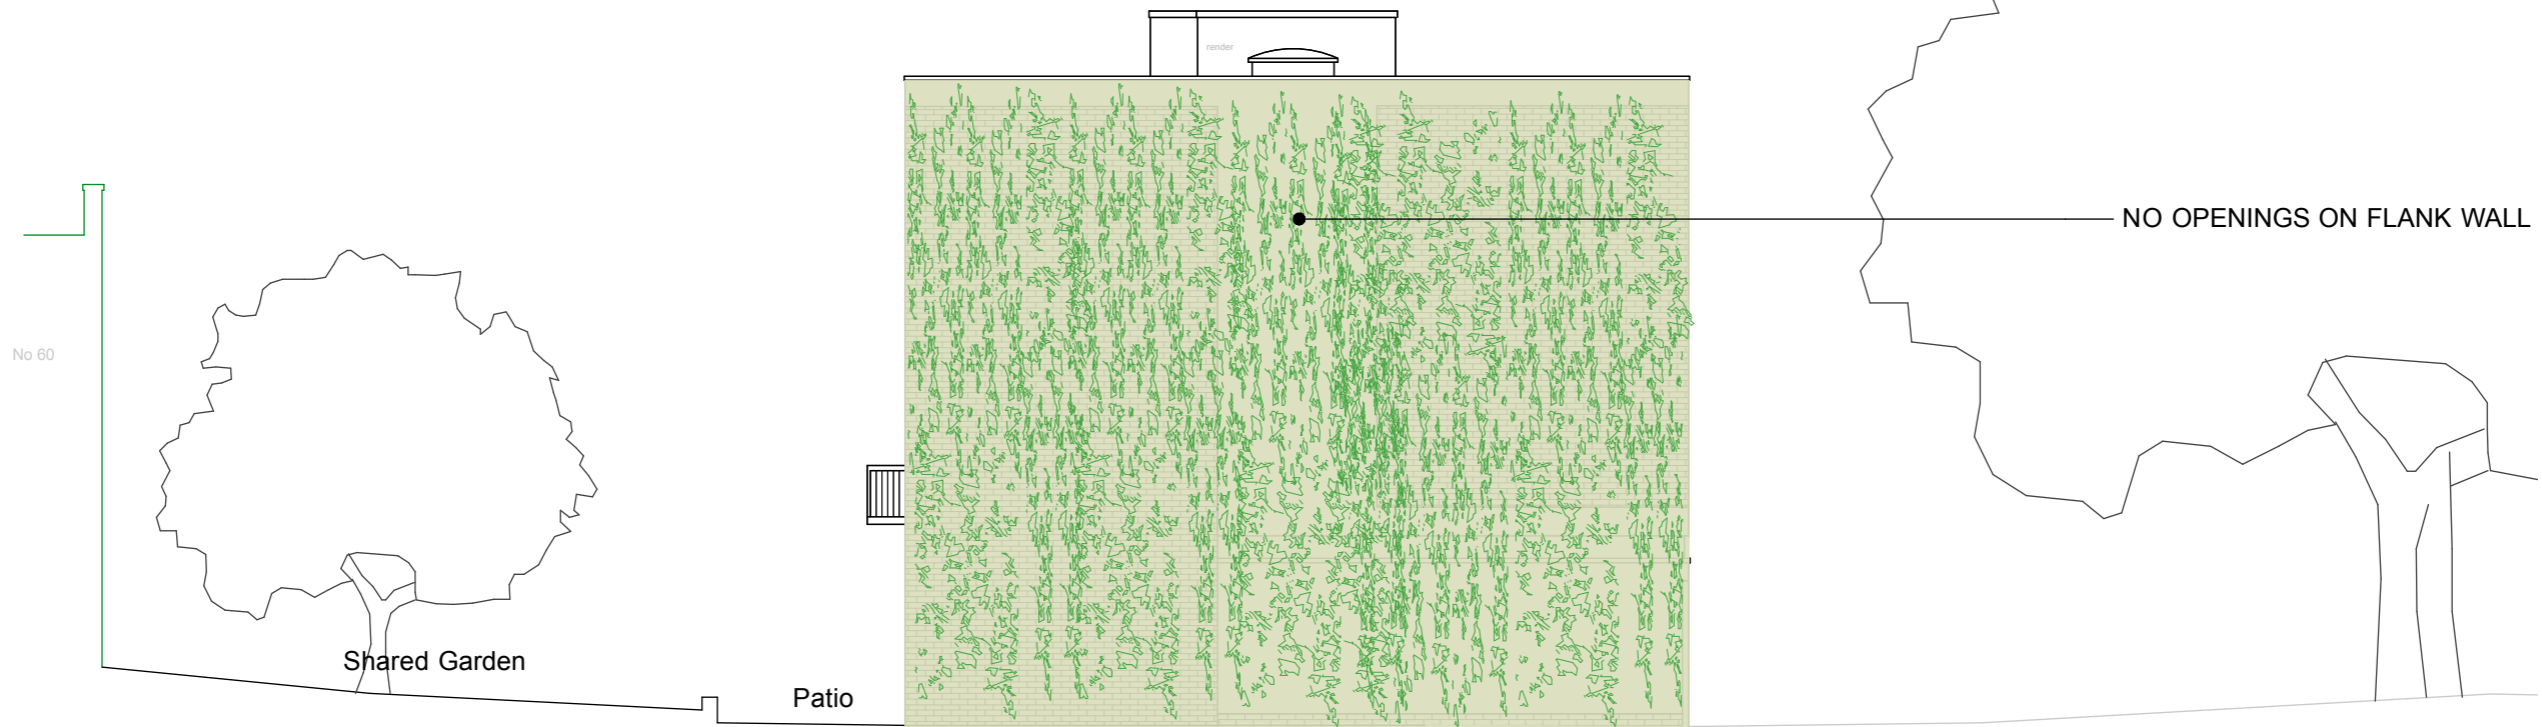

PROPOSED SOUTH ELEVATION

NEW PROPERTY "11A" FLANK WALL

