
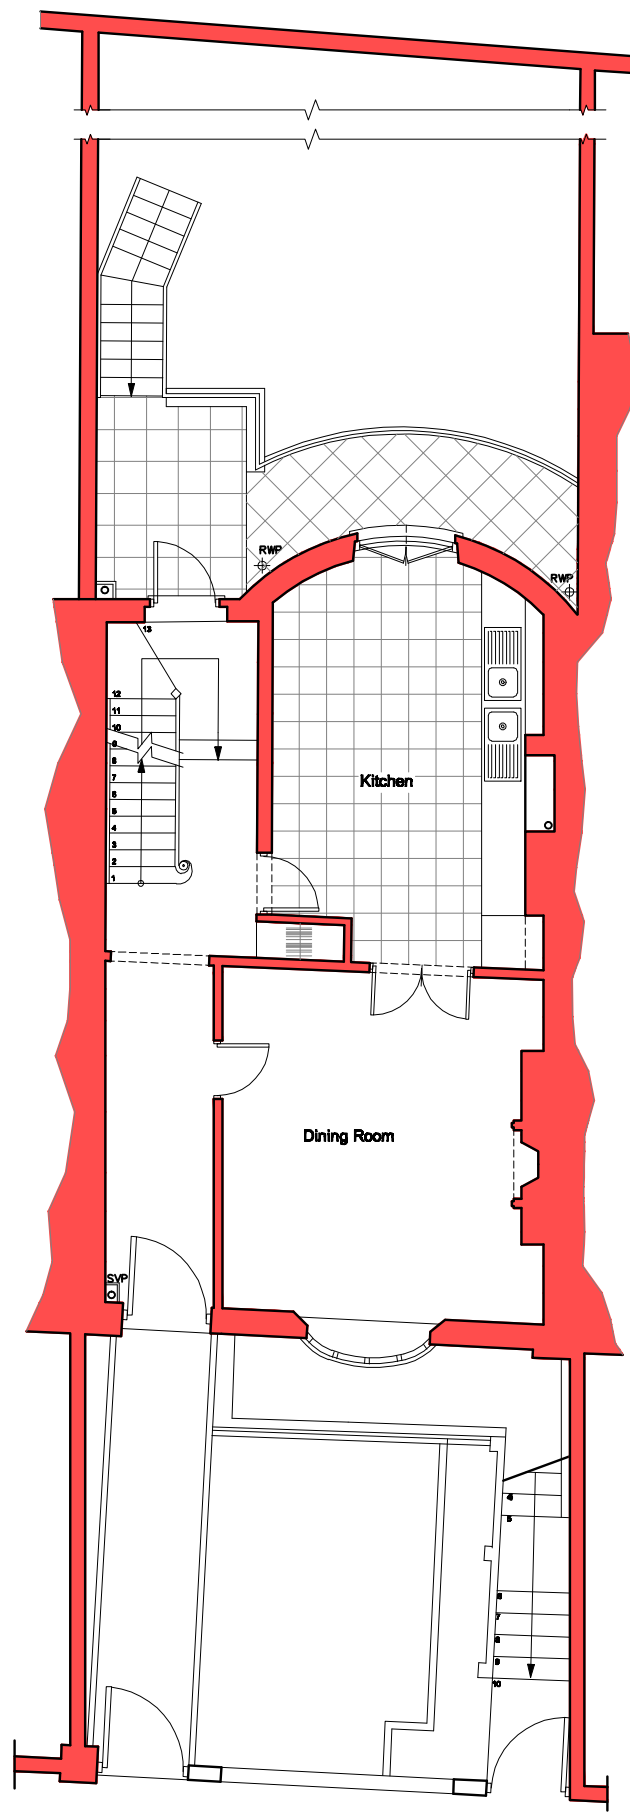


**BASEMENT FLOOR PLAN
AS PROPOSED
SCALE 1:100**

 

**GROUND FLOOR PLAN
AS PROPOSED
SCALE 1:100**

Figured dimensions only are to be taken from this drawing.
All dimensions are to be checked on site before any work is put in hand
If in doubt ask!
Any discrepancies in the drawings should be referred to the architect for clarification.
All dimensions to be verified on site prior to construction (i.e. site dimensions)
All dimensions (unless otherwise indicated) are to finish faces.

Legend:

- Existing Walls
- Proposed Walls

Mark	Drawn	Date	Checked
* *		**	

**Nicholas Meletiou
ARCHITECTS**

www.nicholasmeletiou.com

3, The Square,
Richmond
SURREY, TW9 1DY

Tel. 0208 948 4209
Fax 0208 948 4208

Client

MARIO NICOLAOU Esq.

Job Name

96 HEATH STREET, NW3 1DP

Drawing Title:

**FLOOR PLANS
AS PROPOSED**

Scale: 1:100 @ A3 1:50 @ A1	File Name: 809	Dwg No: 05
MZ	809	Revision No:
	25.06.2014	