

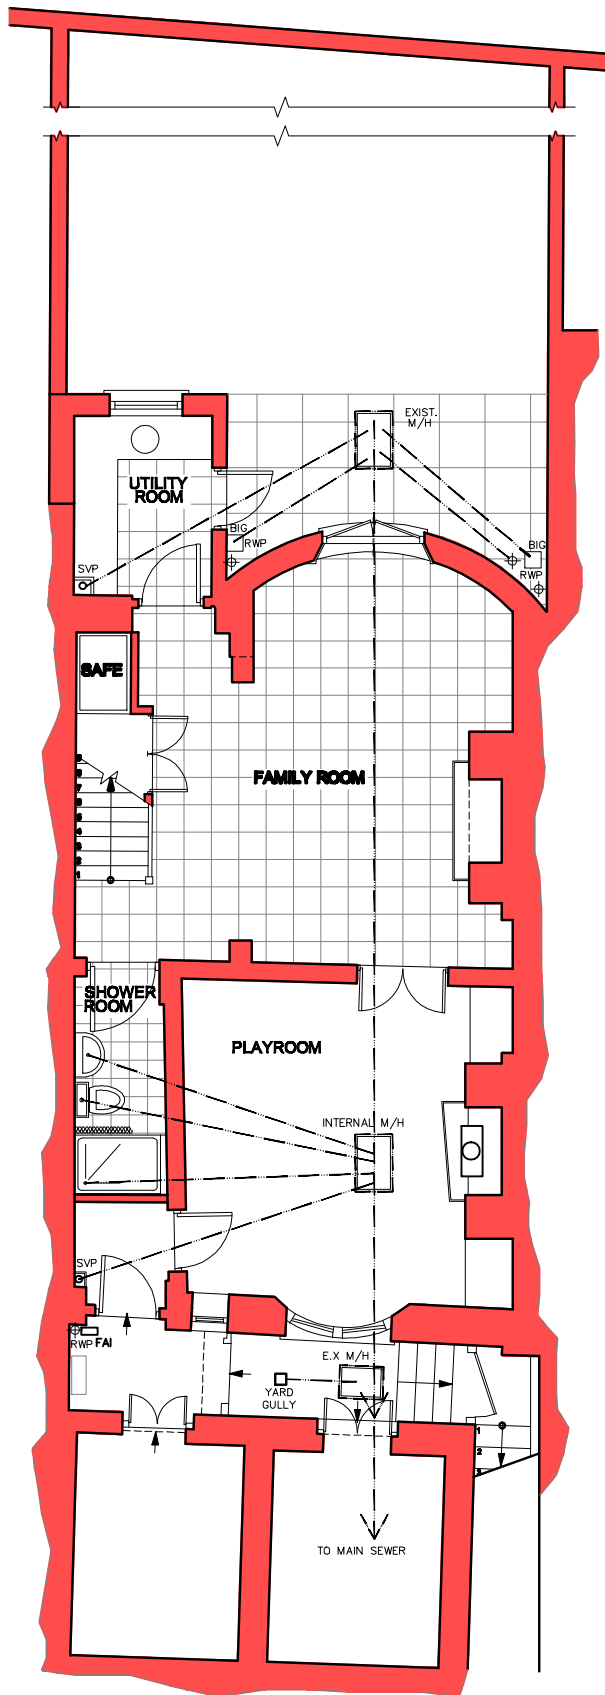
 


Figured dimensions only are to be taken from this drawing.
 All dimensions are to be checked on site before any work is put in hand
 If in doubt call
 Any discrepancies in the drawings should be referred to the architect for clarification.
 All dimensions to be verified on site prior to construction (i.e. site
 dimensions)
 All dimensions (unless otherwise indicated) are to finish faces.

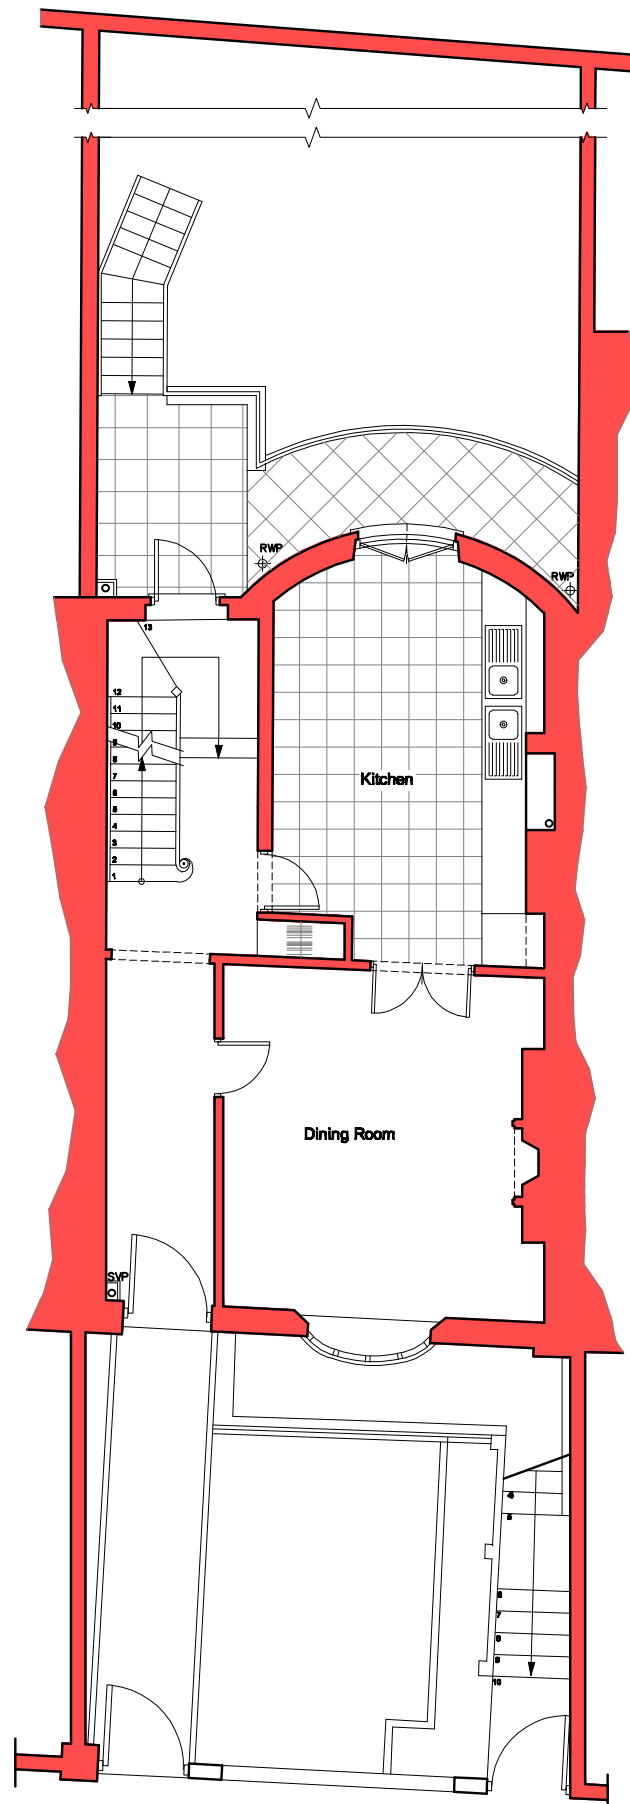

**BASEMENT FLOOR PLAN
 AS EXISTING
 SCALE 1:100**

SCALE

 

**GROUND FLOOR PLAN
 AS EXISTING
 SCALE 1:100**



**LOCATION PLAN
 SCALE 1:1250**

Legend:

- Existing Walls
- Proposed Walls

Mark	Drawn	Date	Checked
A	sSCHEME UPDATED	MZ	14.07.14

**Nicholas Meletiou
 ARCHITECTS**

www.nicholasmeletiou.com

3, The Square,
 Richmond
 SURREY, TW9 1DY

Tel. 0208 948 4209
 Fax 0208 948 4208

Client
MARIO NICOLAOU Esq.

Job Name
96 HEATH STREET, NW3 1DP

Drawing Title:
**FLOOR PLANS
 AS EXISTING**

Scale: 1:100 @ A3 1:50 @ A1	File Name: 809	Dwg No: 01
MZ	809	Revision No: A
	25.06.2014	