




NOTES
DIMENSIONS TO BE CONFIRMED
ON SITE

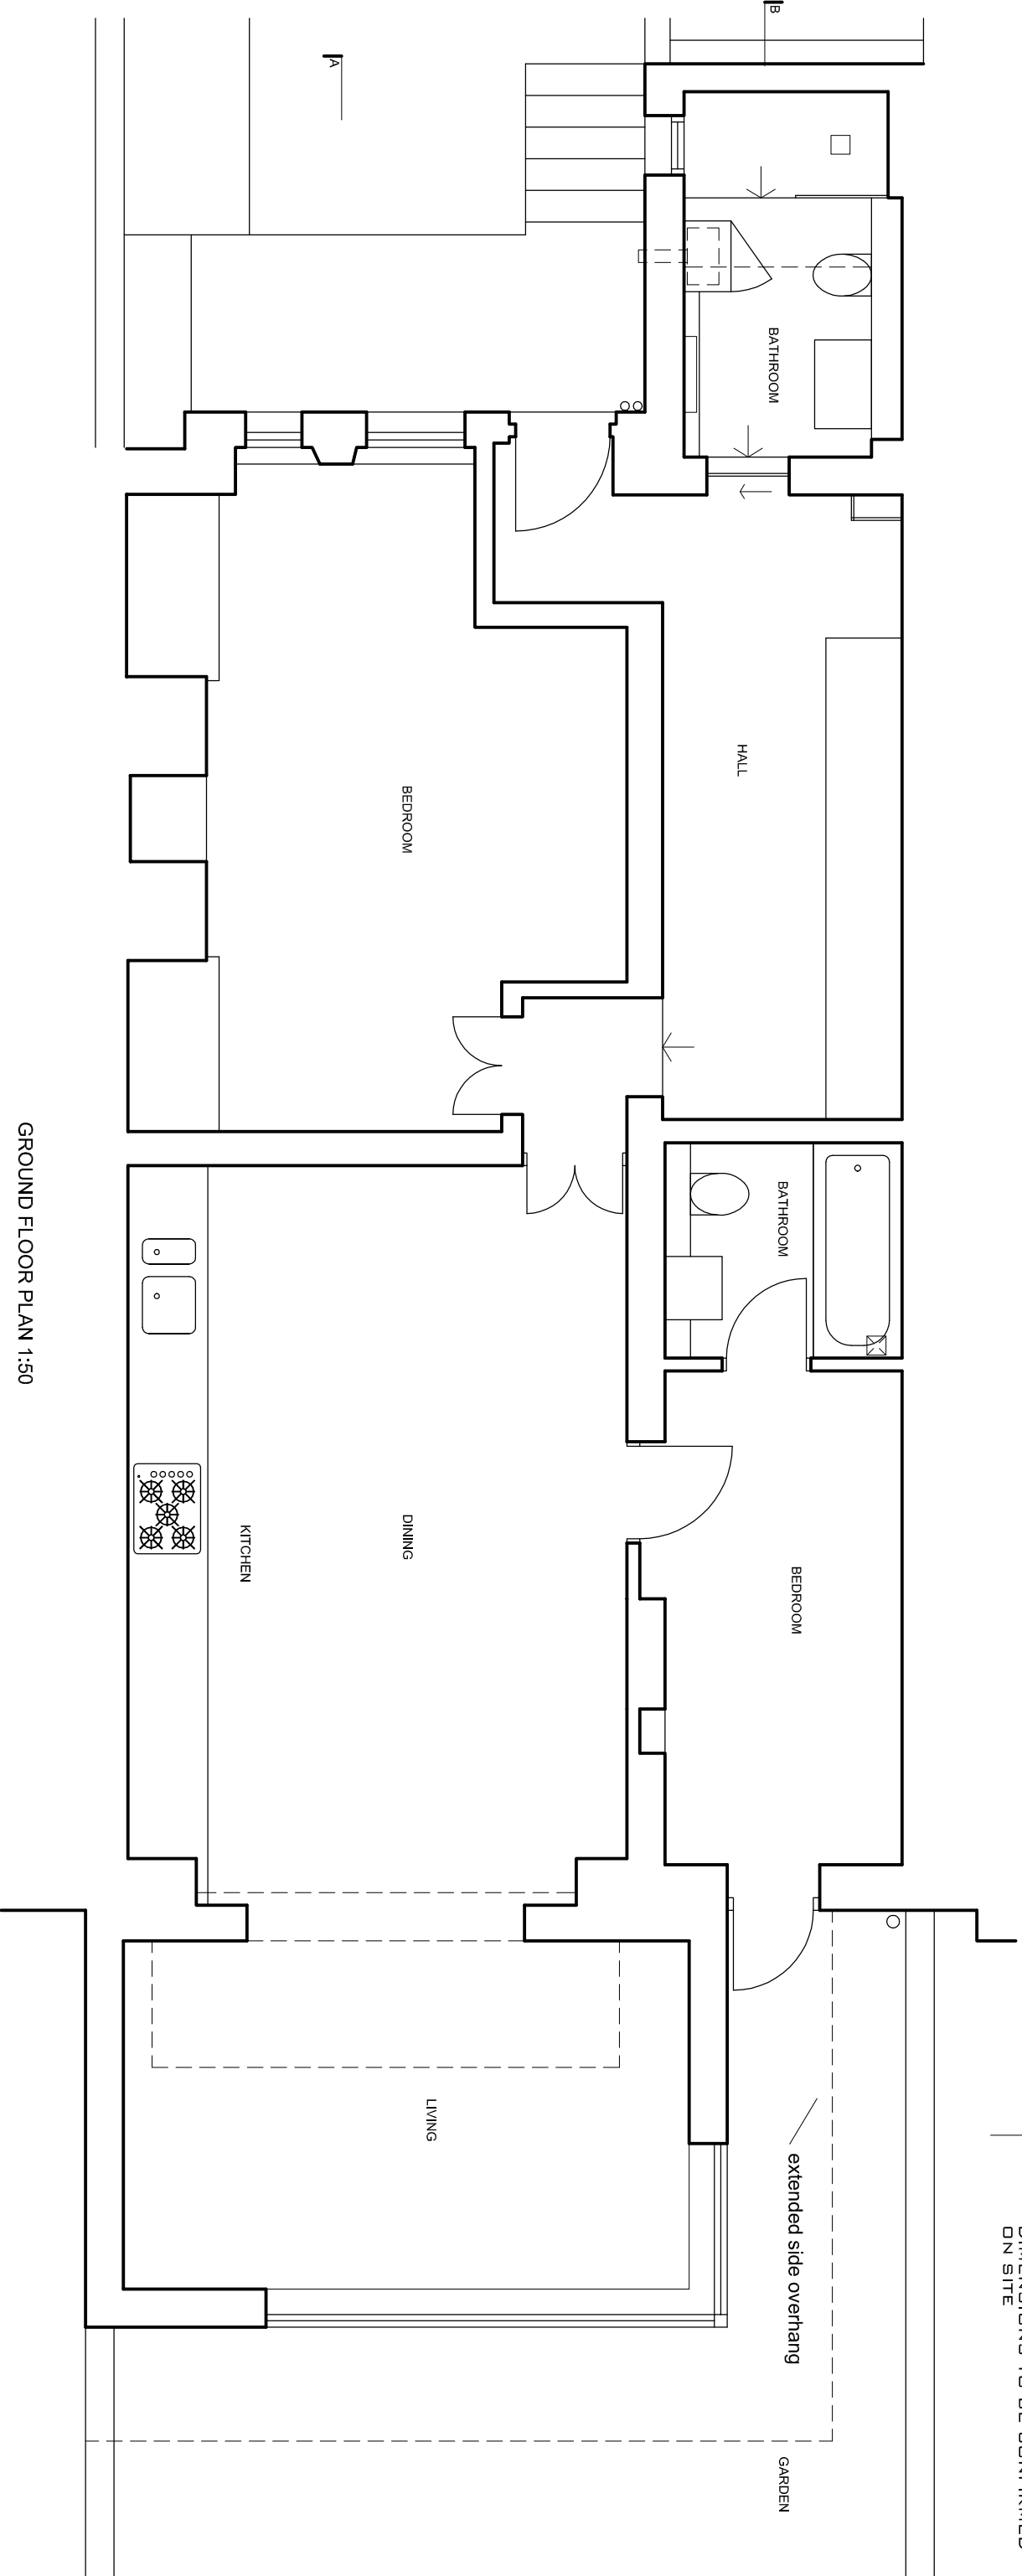

GROUND FLOOR PLAN 1:50

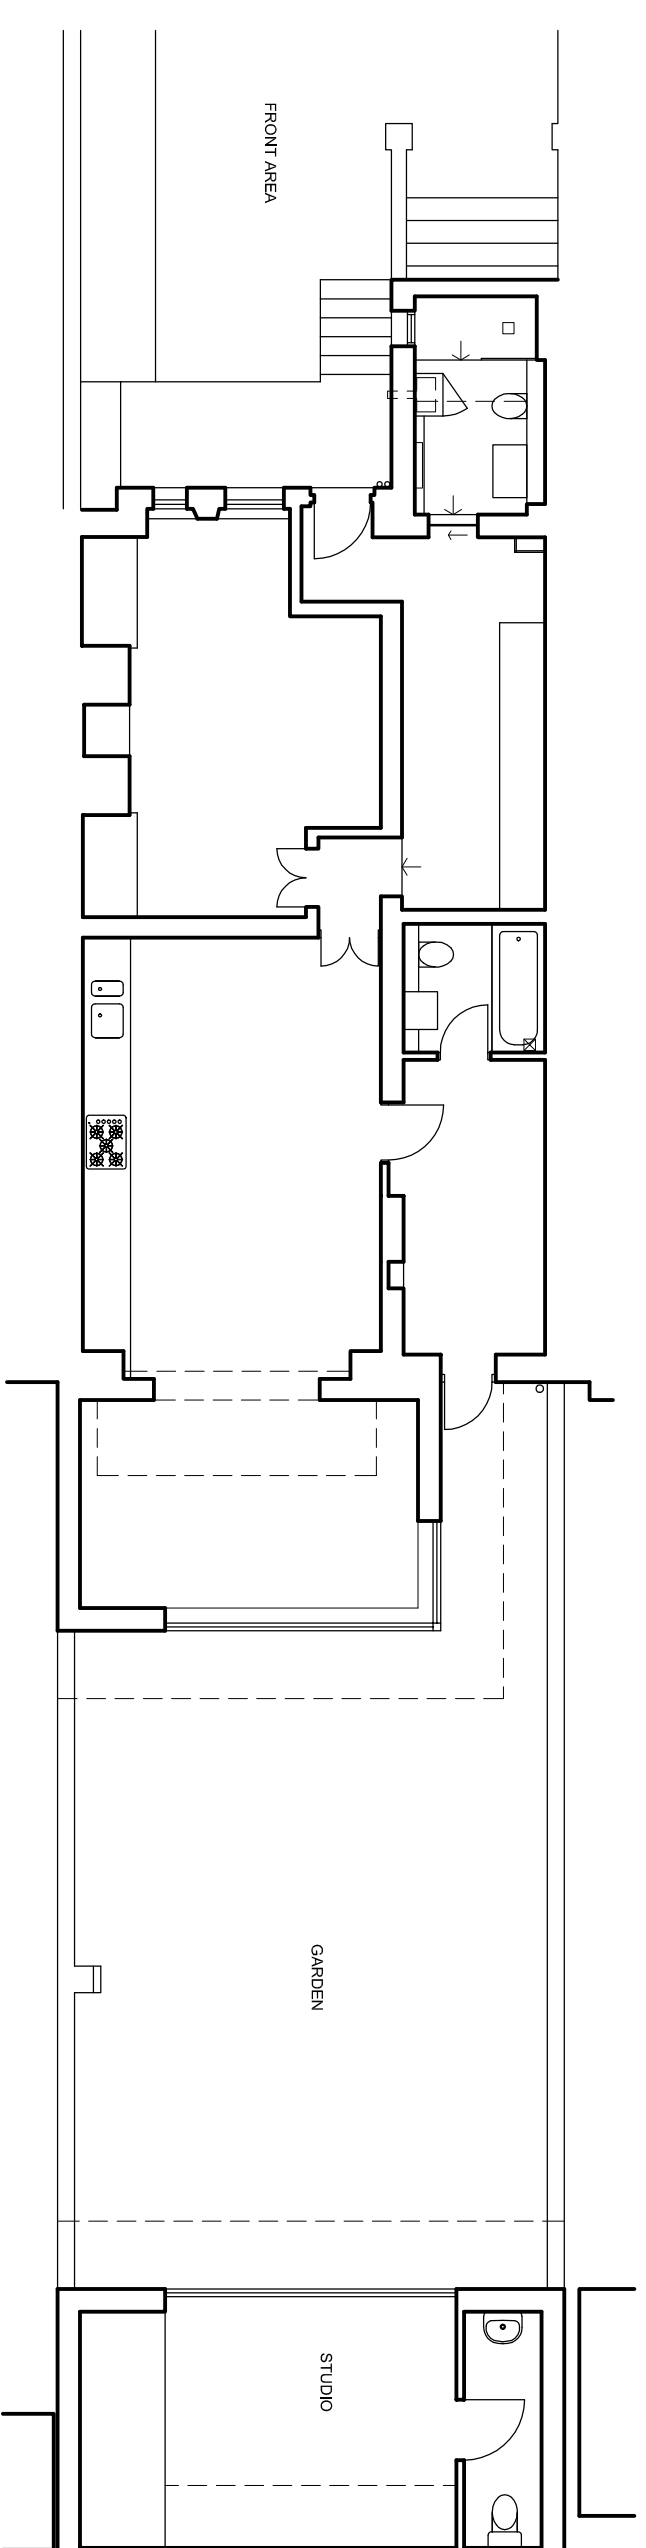

GROUND FLOOR PLAN 1:100

 

DAVIES ARCHITECTURE LTD

28 ELLIOTT SQ
LONDON NW3 3SU
TEL 020 7483 0669

JOB
FRANCES DAFFERN
38 ELSWORTHY RD
LONDON NW3

TITLE
PROPOSED ROOF
PLAN
GROUND

DATE 14.7.14
SCALE 1:50, 1:100 @A3

DRAWING NO ELS-P-2-GA-01