



Ground Floor Plan

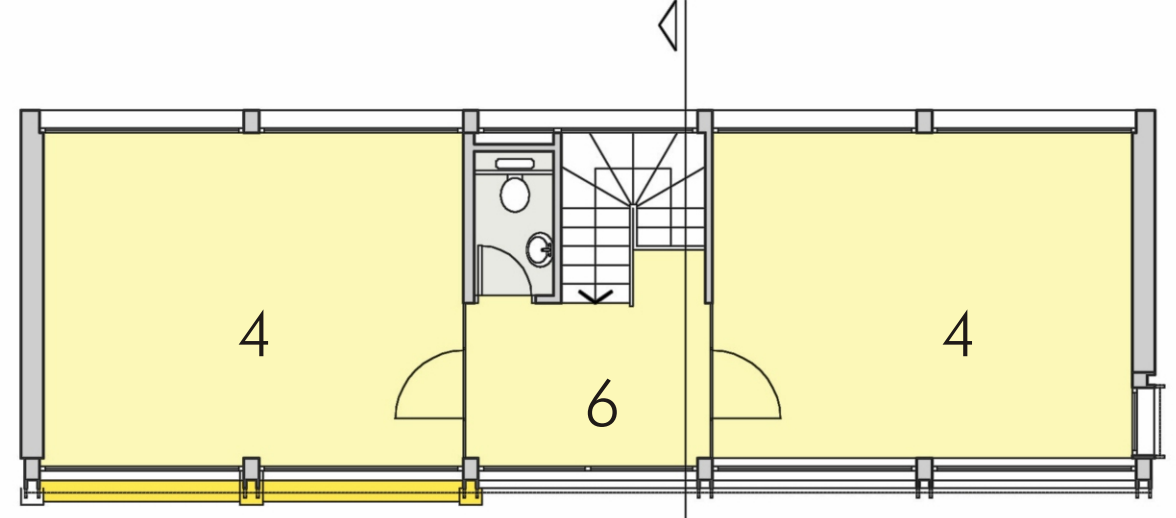

First Floor Plan

- 1. Entrance
- 2. Garage
- 3. Storage / Refuse
- 4. Office Space
- 5. Disabled Toilet
- 6. Landing / Waiting Area

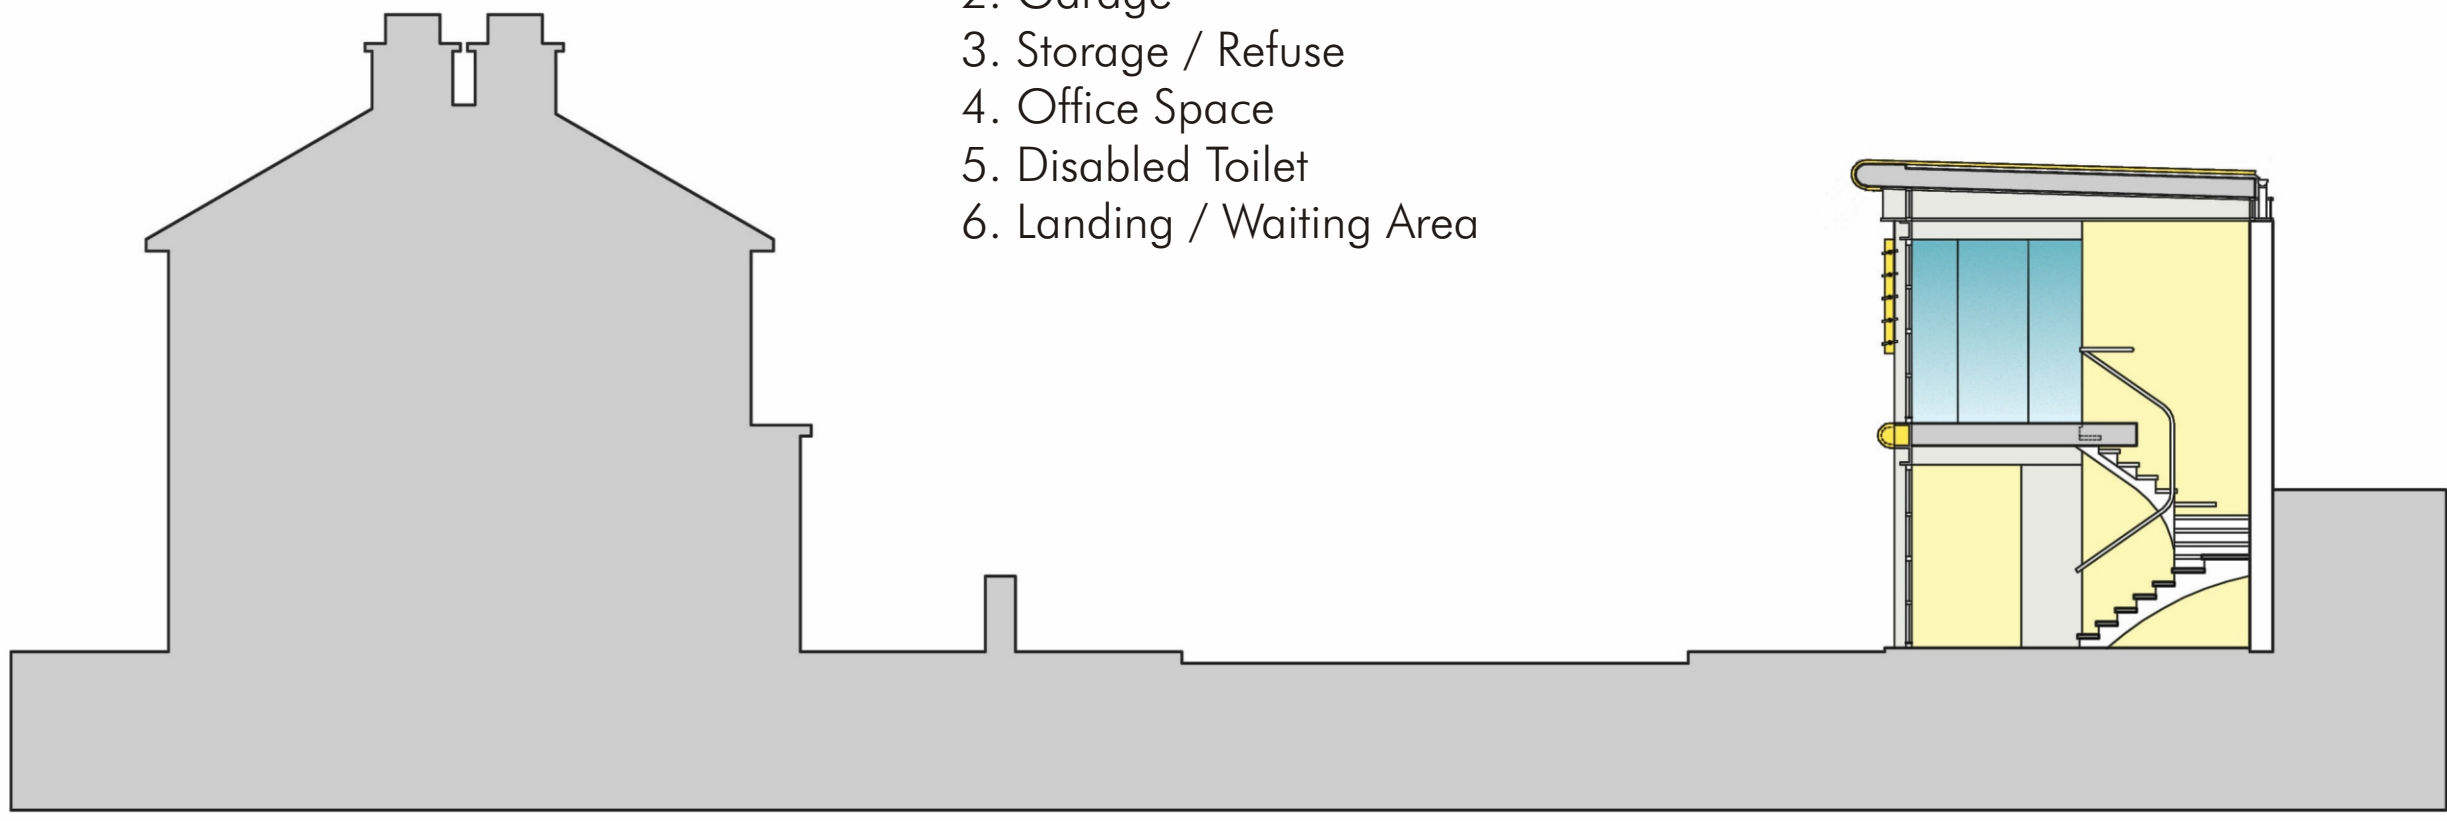

Proposed Cross Section

Proposed Plans and Section
Drawing Number 001-10
Scale 1:100@A3