





EXISTING
Rear Elevation Fellows Road
SCALE 1:100@A1 EX-03

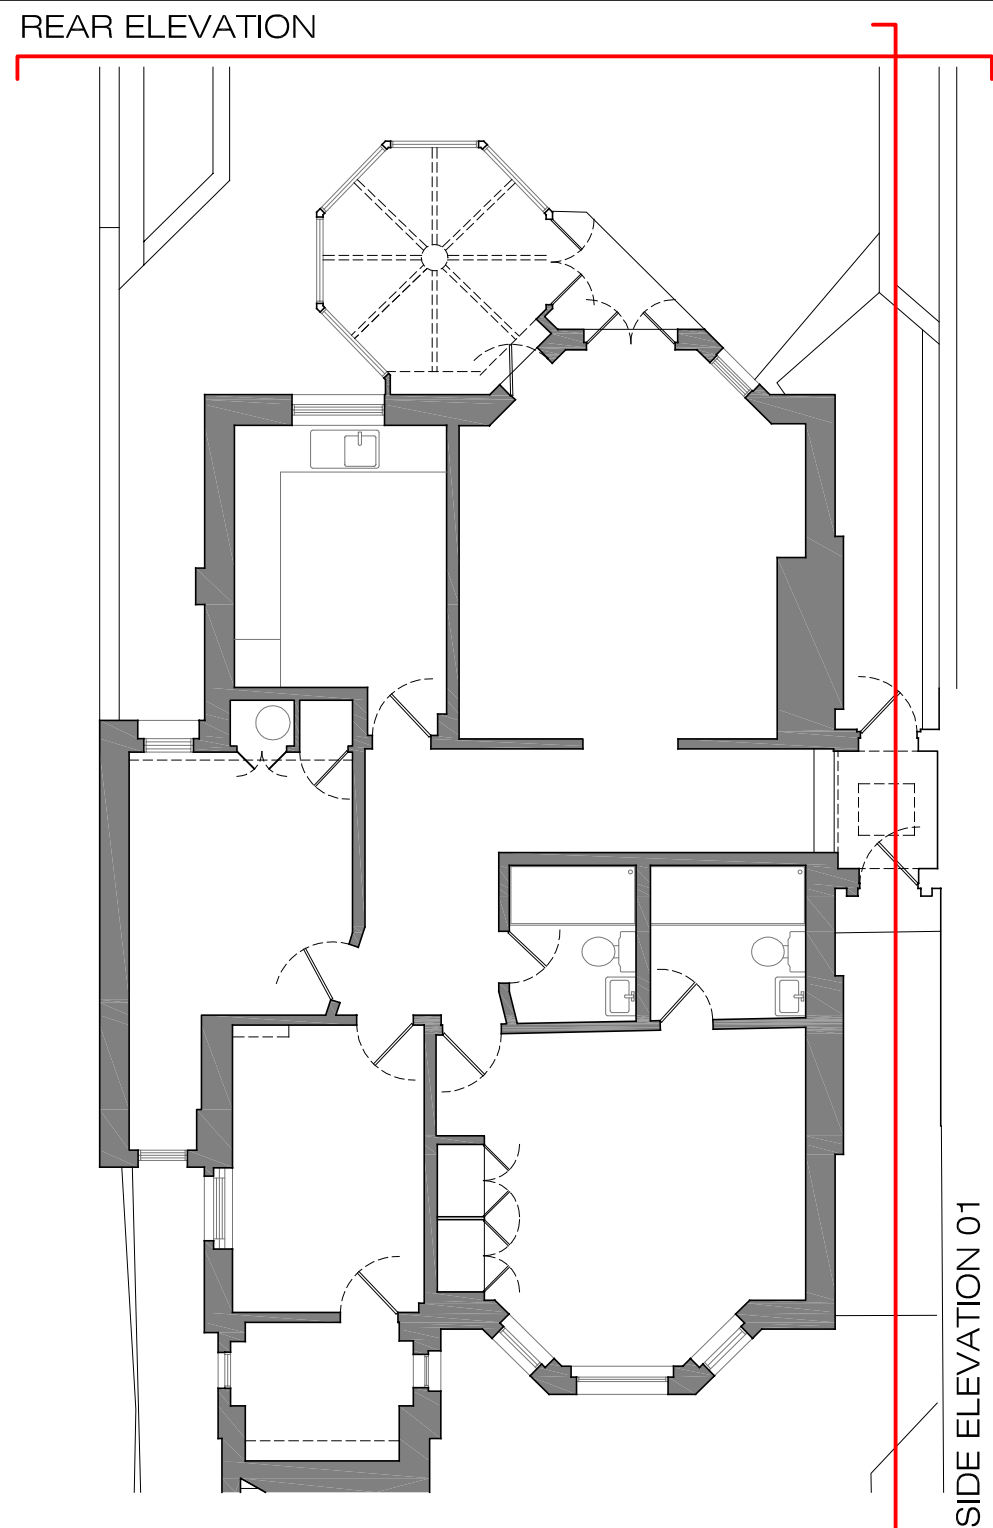

EXISTING
Key Plan
SCALE NTS@A1 EX-03



EXISTING
Rear Elevation
SCALE 1:50@A1 EX-03

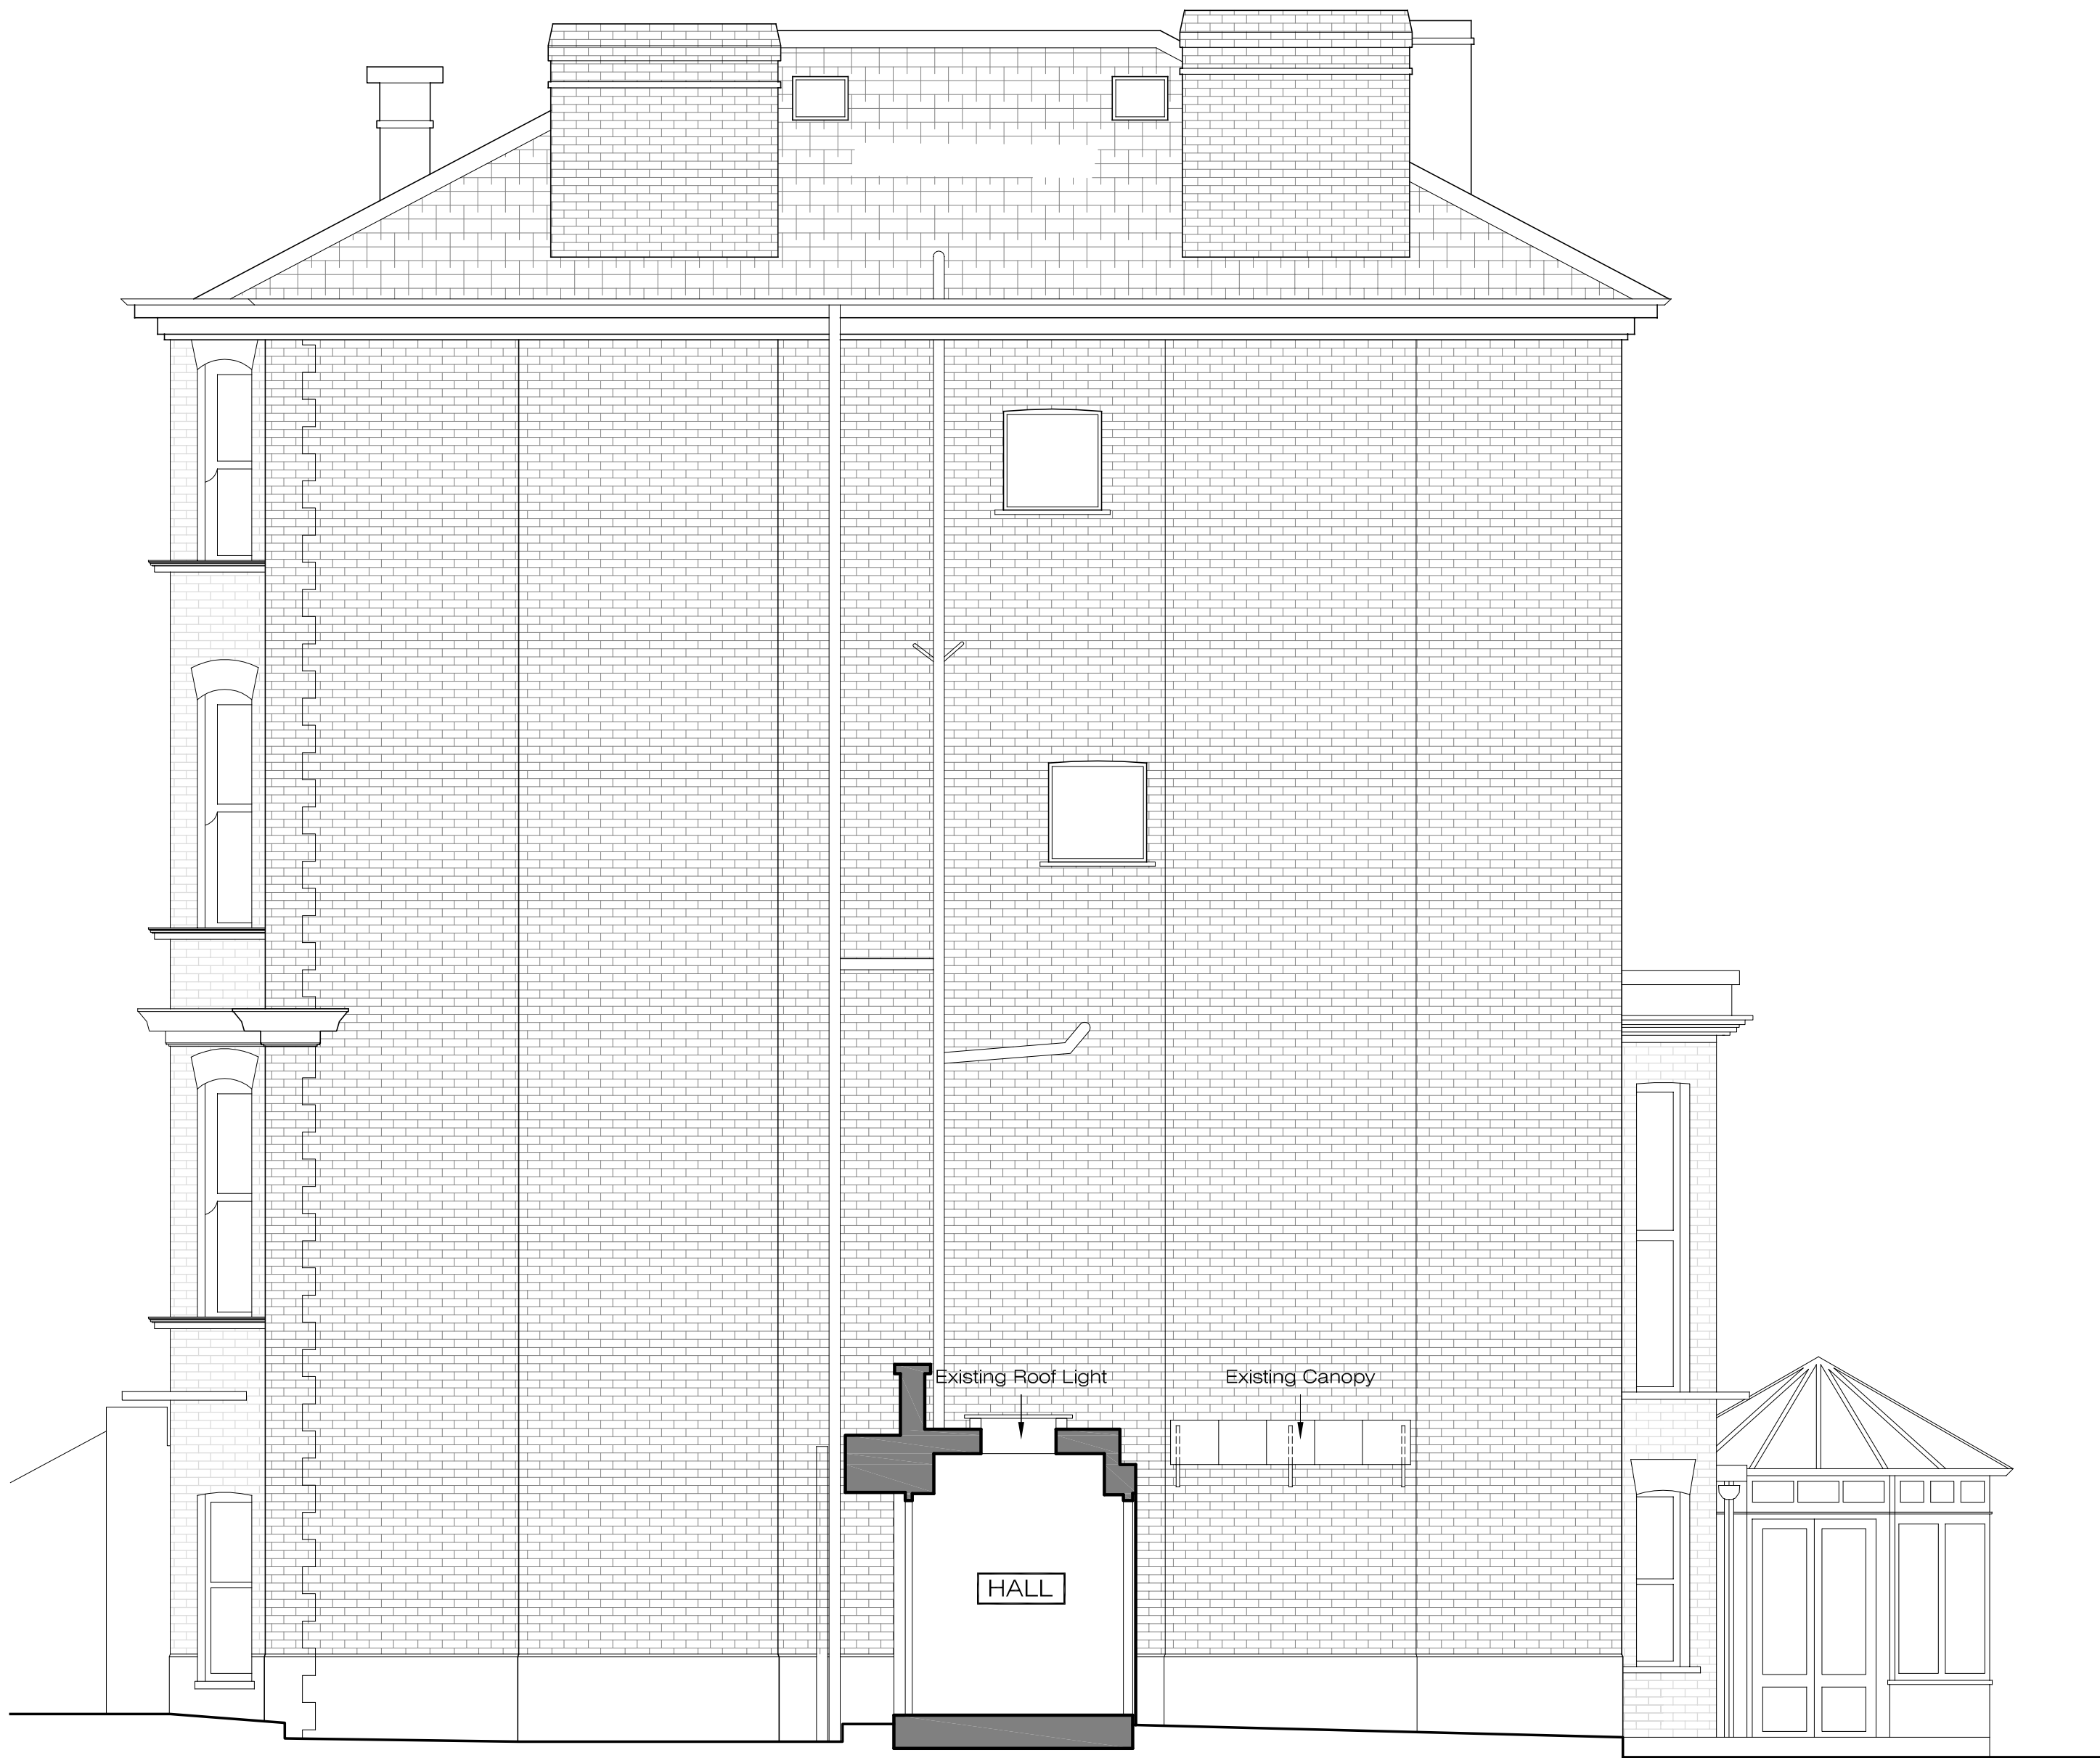

EXISTING
Side Elevation 01
SCALE 1:50@A1 EX-03



Ground Floor Office
33 Belsize Lane
London NW3 5AS

Office: +44 (0) 207 431 9014
s.sandler@xularchitecture.co.uk
www.xularchitecture.co.uk

PLEASE NOTE:

1. ALL DIMENSIONS TO BE CHECKED ON SITE BEFORE FABRICATION.
2. CONTRACTOR TO REFER TO ENGINEERS DRAWINGS BEFORE PROCEEDING WITH WORKS.
3. ALL DRAWINGS AND DESIGNS ARE COVERED BY DESIGN RIGHT (INTELLECTUAL PROPERTY), AND MAY NOT BE DISTRIBUTED, COPIED OR ISSUE WITHOUT WRITTEN PERMISSION OF XUL.
4. ALL DESIGN CONCEPTS ARE THE SOLE PROPERTY OF XUL AND NO ADAPTATIONS, REPRODUCTIONS OR COPIES MAY BE MADE WITHOUT WRITTEN PERMISSION OF XUL.
5. THESE DRAWINGS ARE SUBJECT TO ANY VARIATION REQUIRED OR RECOMMENDATION BY ANY STATUTORY AUTHORITY, OR FOR THE BETTER CARRYING OUT OF THE WORKS.
6. SAMPLES TO BE PROVIDED BY CONTRACTOR FOR XUL APPROVAL.
7. ALL FINISHES TO XUL SATISFACTION.
8. ALL DRAWINGS TO BE APPROVED BY XUL BEFORE CONSTRUCTION.

ADDITIONAL NOTES:

REVISIONS

No	Date	Description Issue For	Issue By
00	14/03/14	INFORMATION	CC
01	16/04/14	PRE-PLANNING	CC

Client
PRIVATE CLIENT

Project
28 FELLOWS ROAD
London NW3 3LH

Title
EXISTING
Rear Elevation & Side Elevation 01

Scale 1:50@A1 Dwg. No. EX-03 Rev. 01

Date 14/03/14

Drawn CC Project Number 13_18

Checked SS