

PLEASE NOTE:

1. ALL DIMENSIONS TO BE CHECKED ON SITE BEFORE FABRICATION.
2. CONTRACTOR TO REFER TO ENGINEERS DRAWINGS BEFORE PROCEEDING WITH WORKS.
3. ALL DRAWINGS AND DESIGNS ARE COVERED BY DESIGN RIGHT (INTELLECTUAL PROPERTY), AND MAY NOT BE DISTRIBUTED, COPIED OR ISSUED WITHOUT WRITTEN PERMISSION OF XUL.
4. ALL DESIGN CONCEPTS ARE THE SOLE PROPERTY OF XUL AND NO ADAPTATIONS, REPRODUCTIONS OR COPIES MAY BE MADE WITHOUT WRITTEN PERMISSION OF XUL.
5. THESE DRAWINGS ARE SUBJECT TO ANY VARIATION REQUIRED OR RECOMMENDATION BY ANY STATUTORY AUTHORITY, OR FOR THE BETTER CARRYING OUT OF THE WORKS.
6. SAMPLES TO BE PROVIDED BY CONTRACTOR FOR XUL APPROVAL.
7. ALL FINISHES TO XUL SATISFACTION.
8. ALL DRAWINGS TO BE APPROVED BY XUL BEFORE CONSTRUCTION.

ADDITIONAL NOTES:

REVISIONS

No	Date	Description Issue For	Issue By
00	16/04/14	PRE-PLANNING	CC

Client
PRIVATE CLIENT


Project
28 FELLOWS ROAD
London NW3 3LH

Title
EXISTING
Front & Side Elevation 02, Section AA

Scale 1:50@A1	Dwg. No. EX-04	Rev. 00
------------------	--------------------------	-------------------


Date 16/04/14	Project Number 13_18
------------------	-------------------------

Drawn CC	Checked SS
-------------	---------------

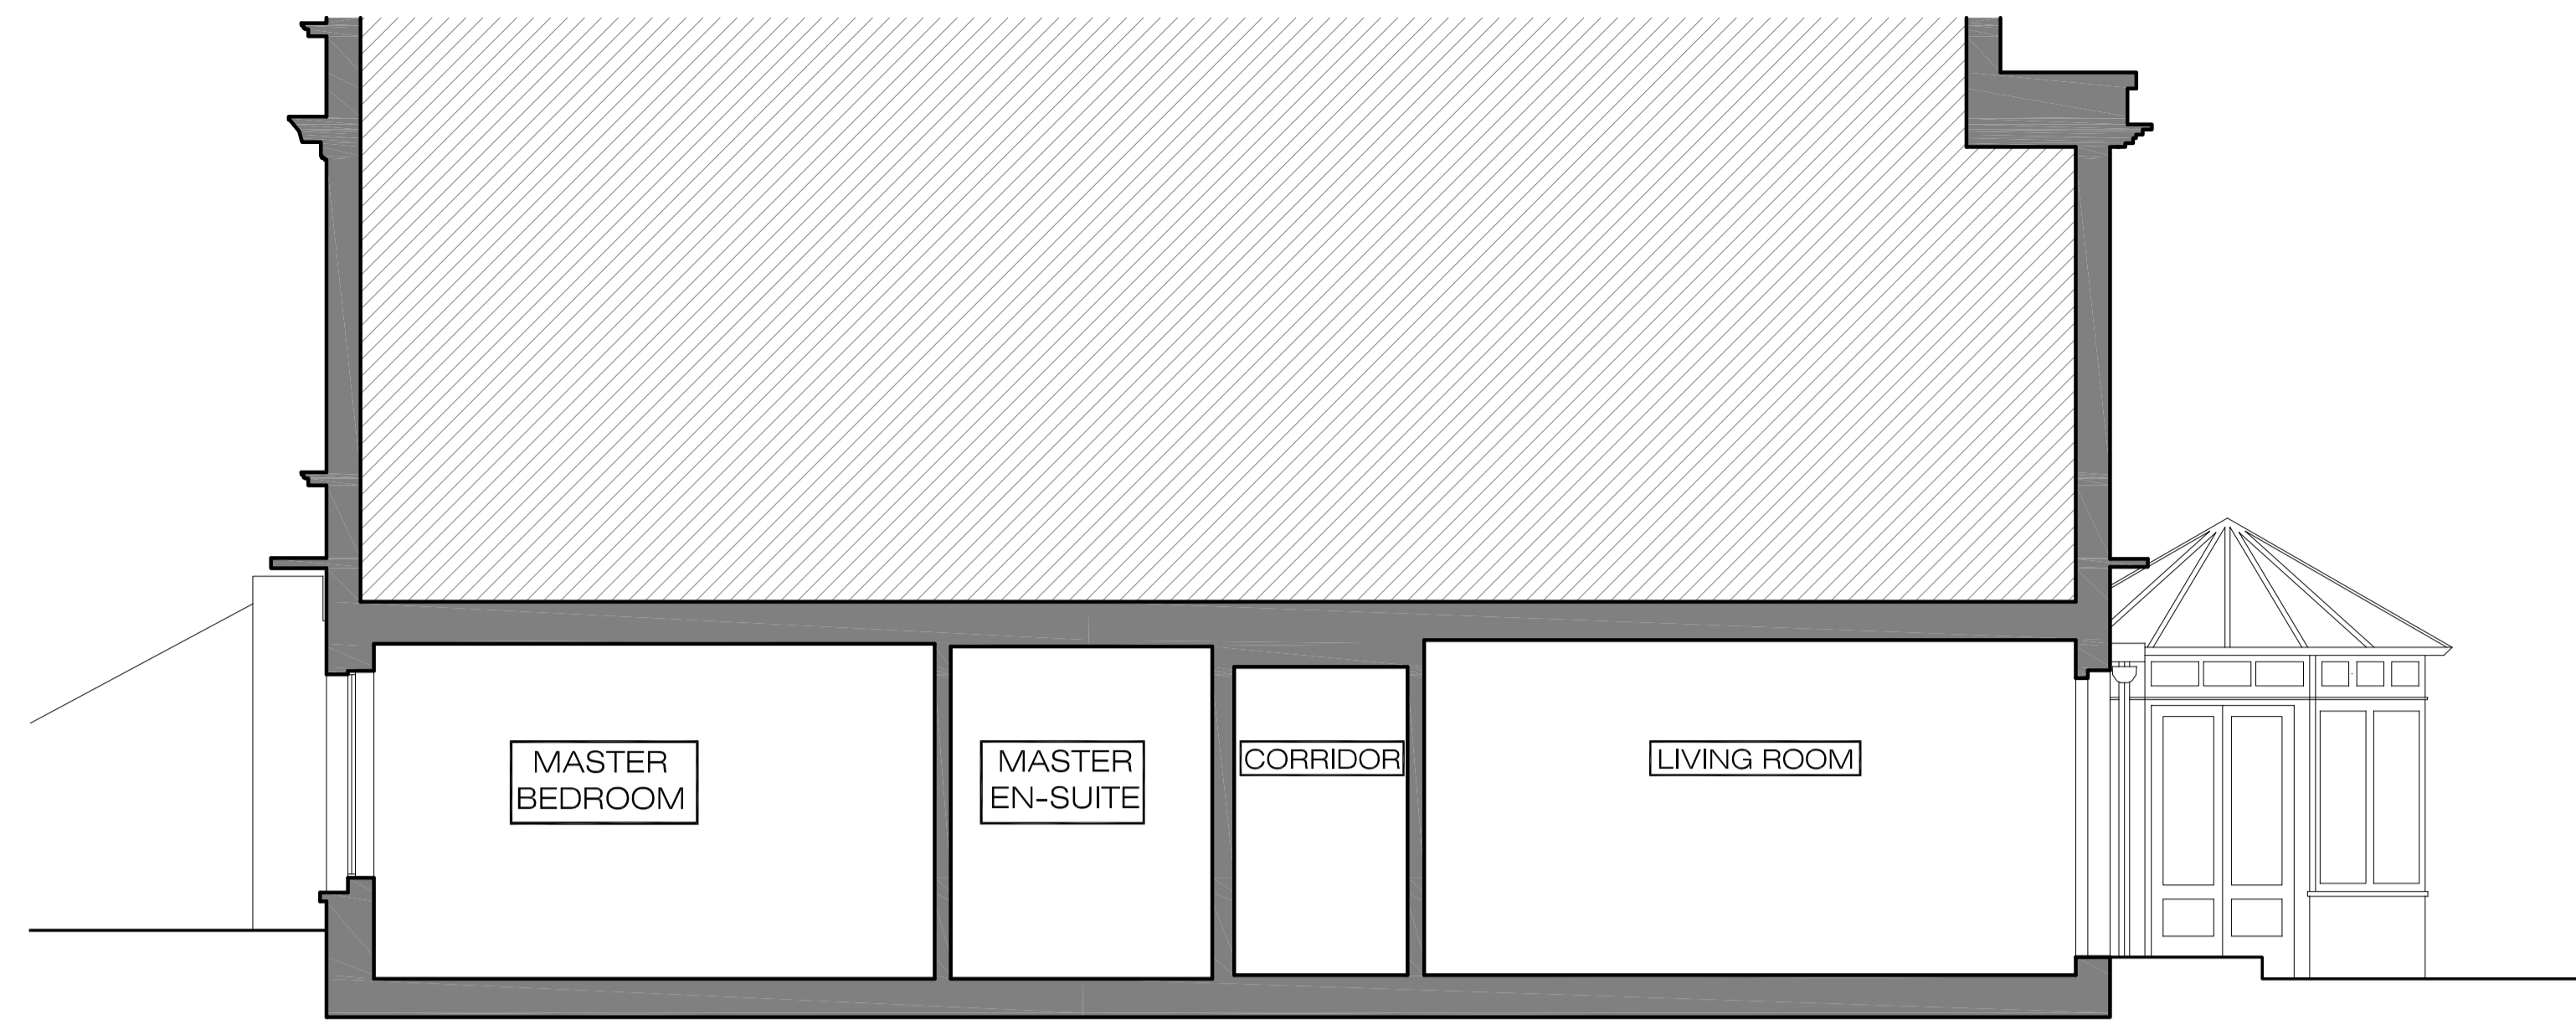

EXISTING
Section AA
SCALE 1:50@A1 EX-04


EXISTING
Key Plan
SCALE NTS@A1 EX-04

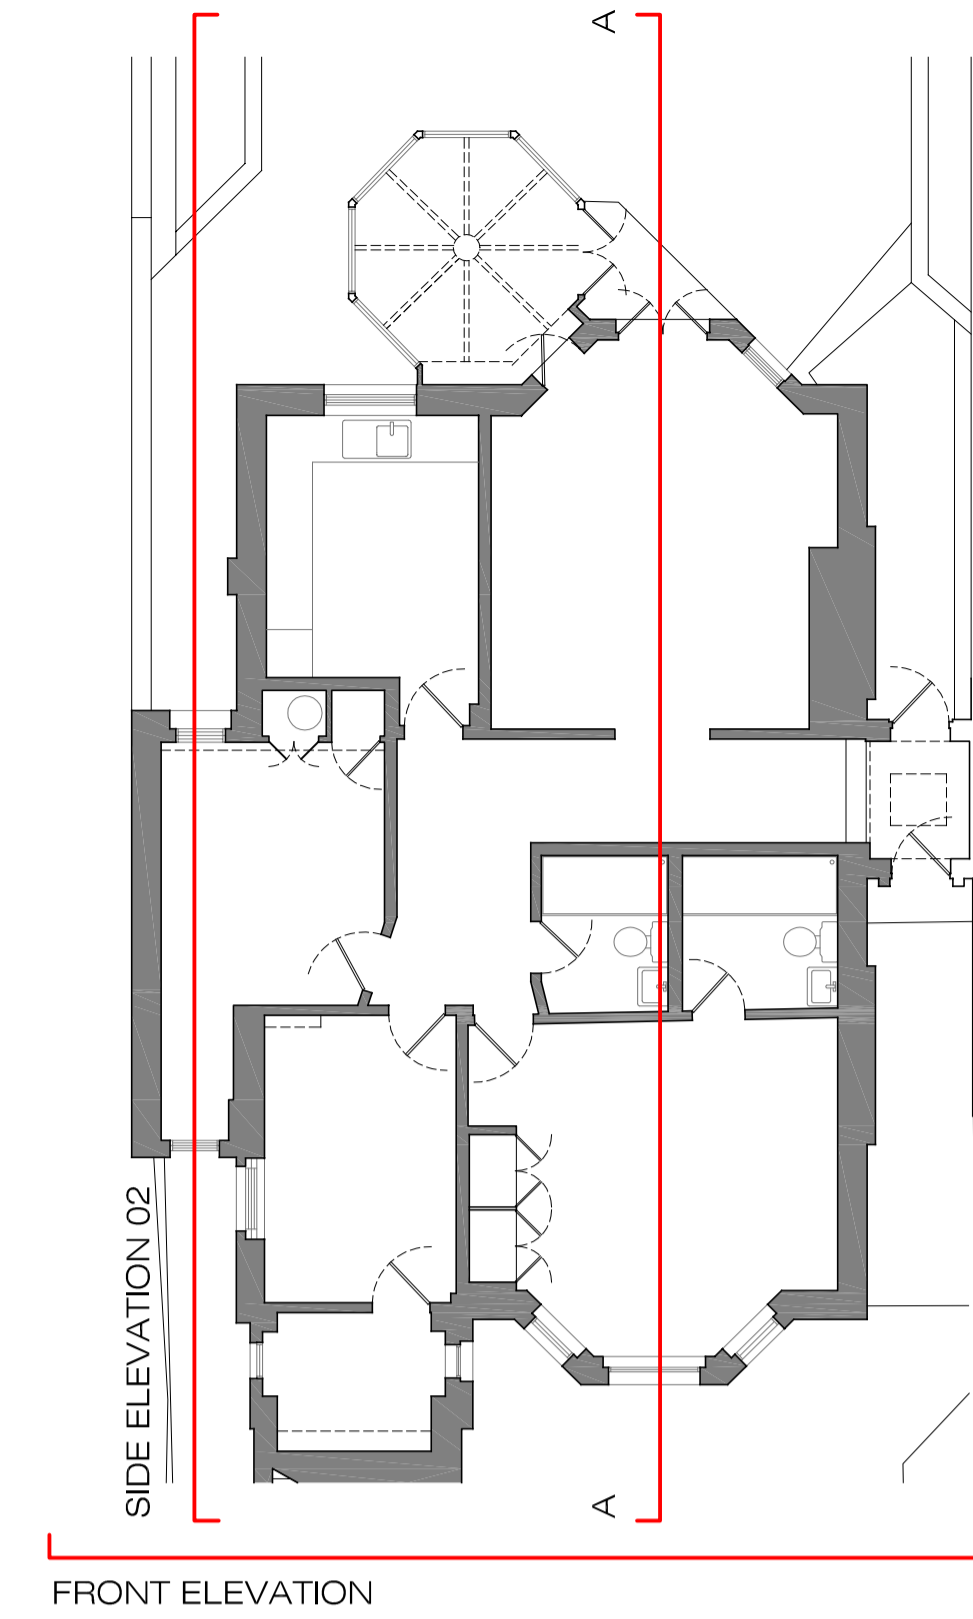

FRONT ELEVATION



EXISTING
Front Elevation
SCALE 1:50@A1 EX-04

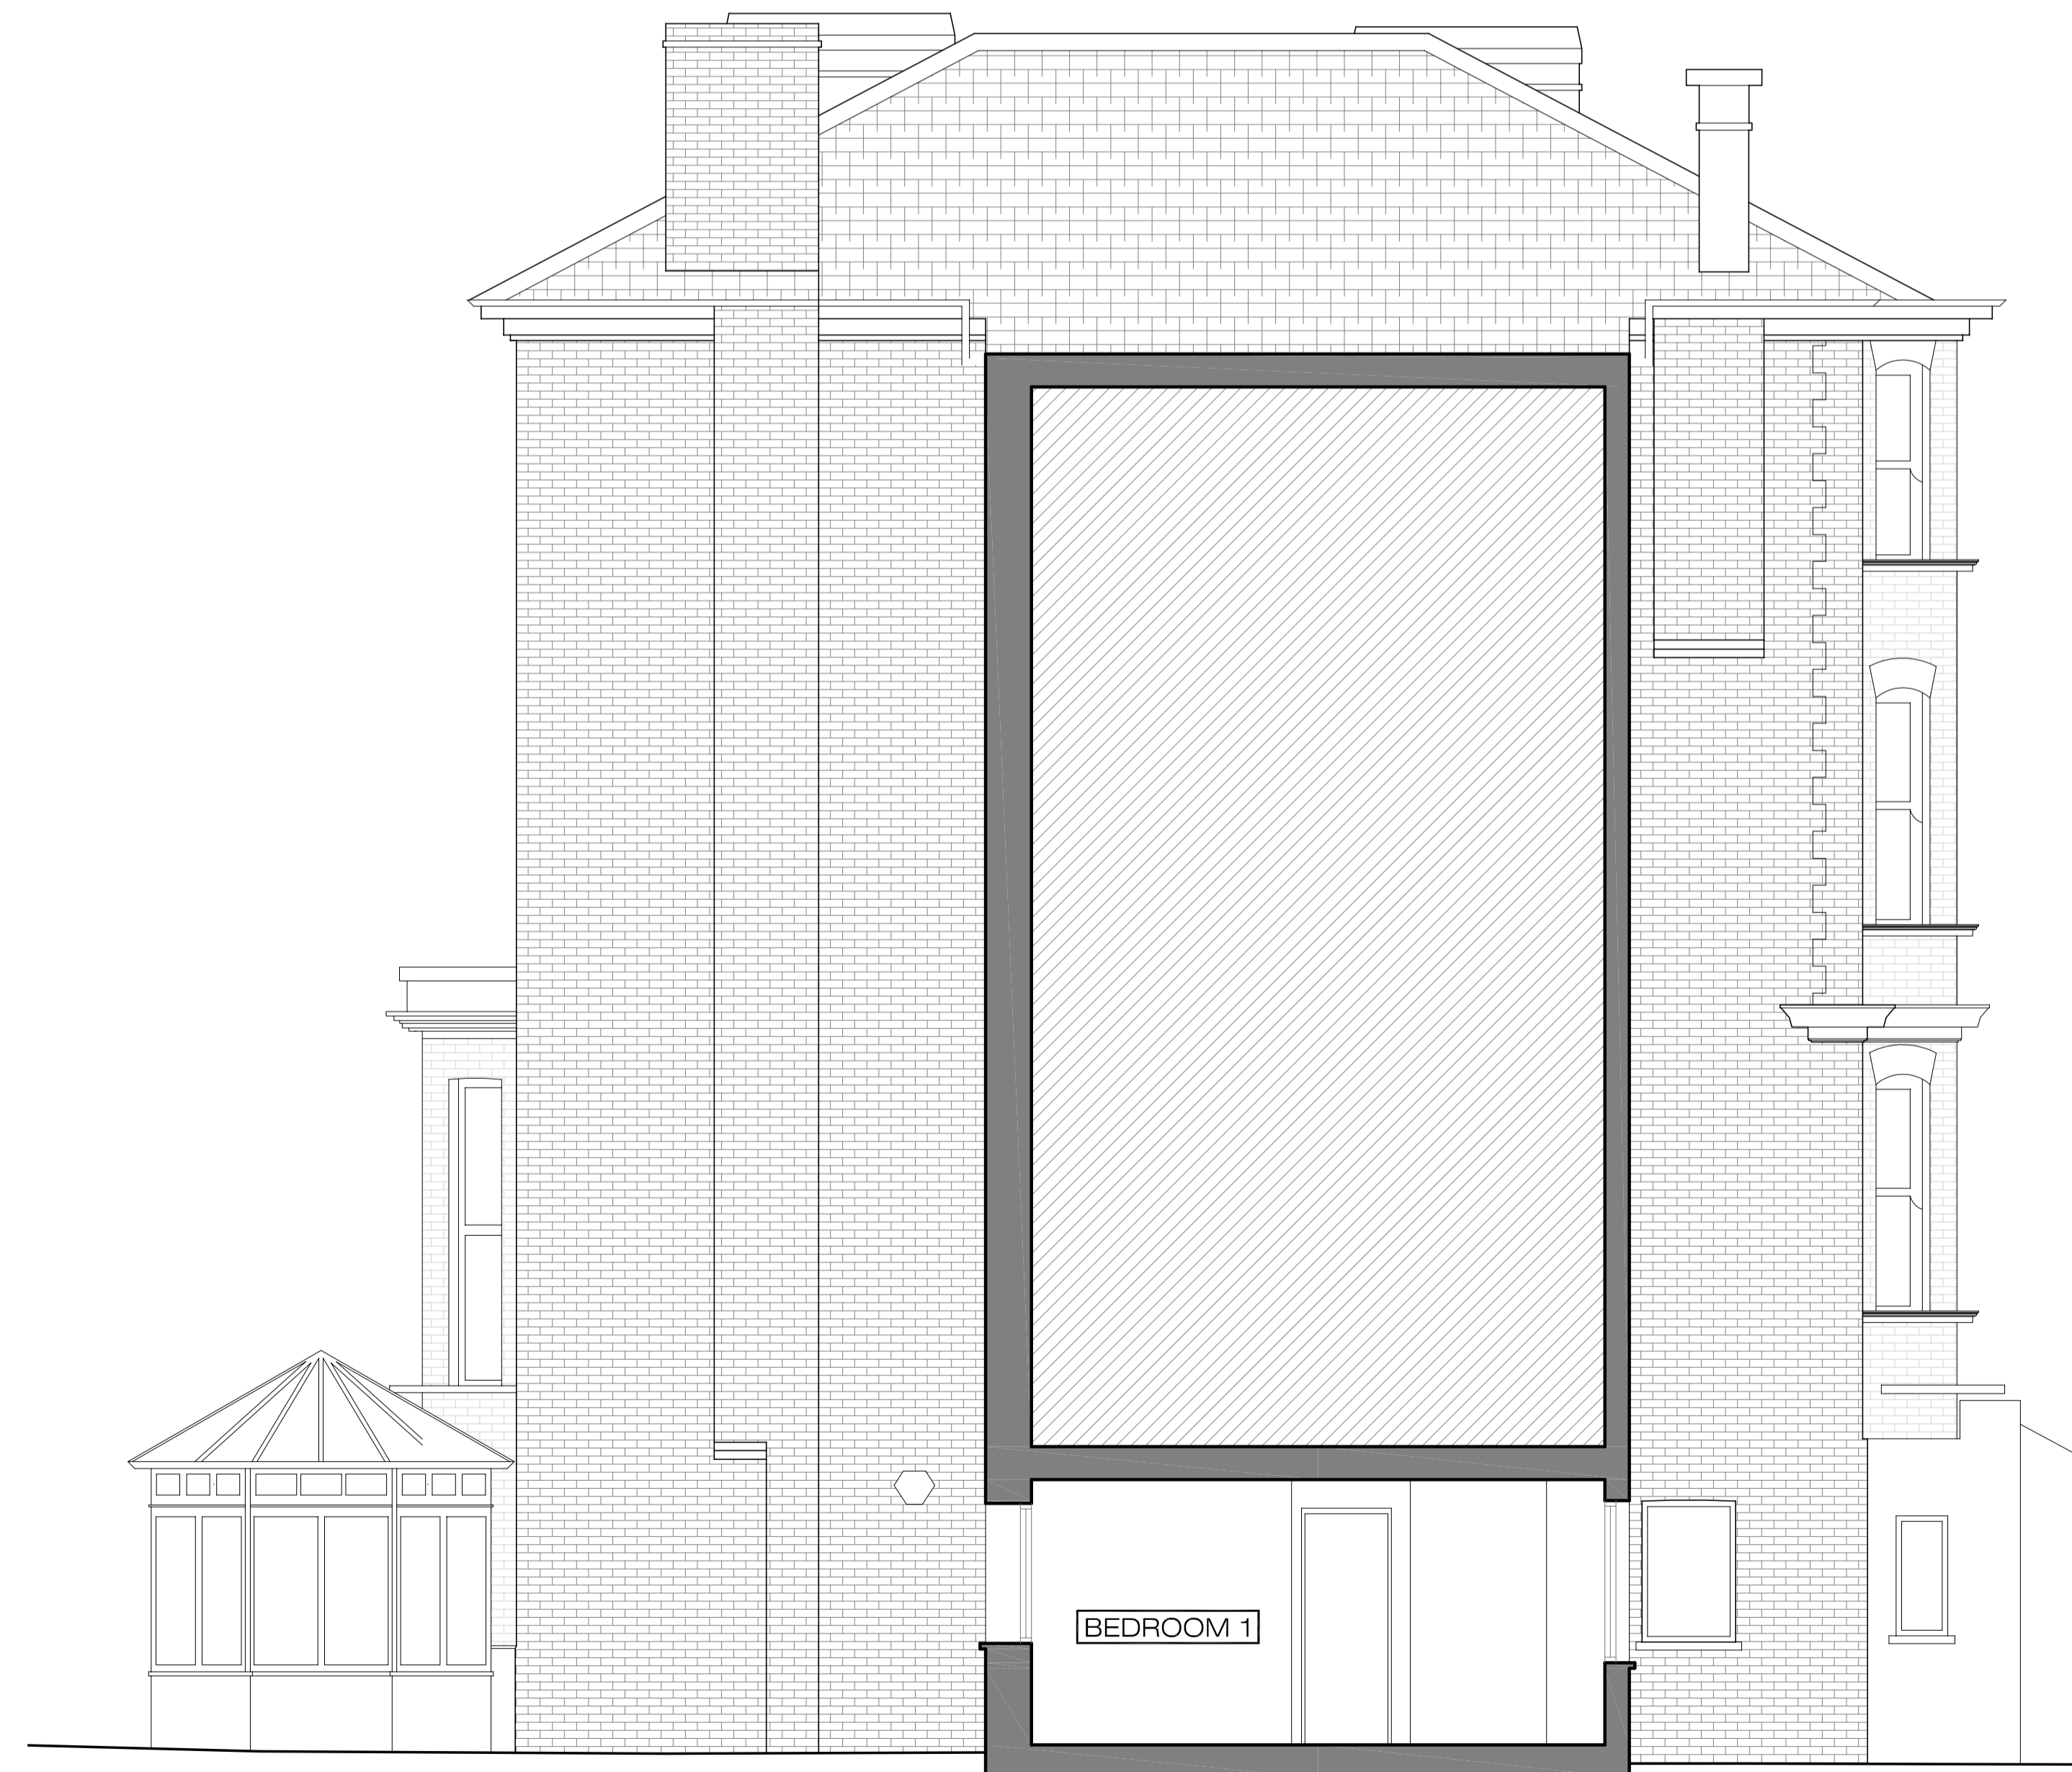

EXISTING
Side Elevation 02
SCALE 1:50@A1 EX-04

