




26 FELLOWS ROAD
PROPOSED
 Rear Elevation Fellows Road
 SCALE 1:100@A1 PA-03

28 FELLOWS ROAD

30 FELLOWS ROAD

PROPOSED
 Key Plan
 SCALE NTS@A1 PA-03

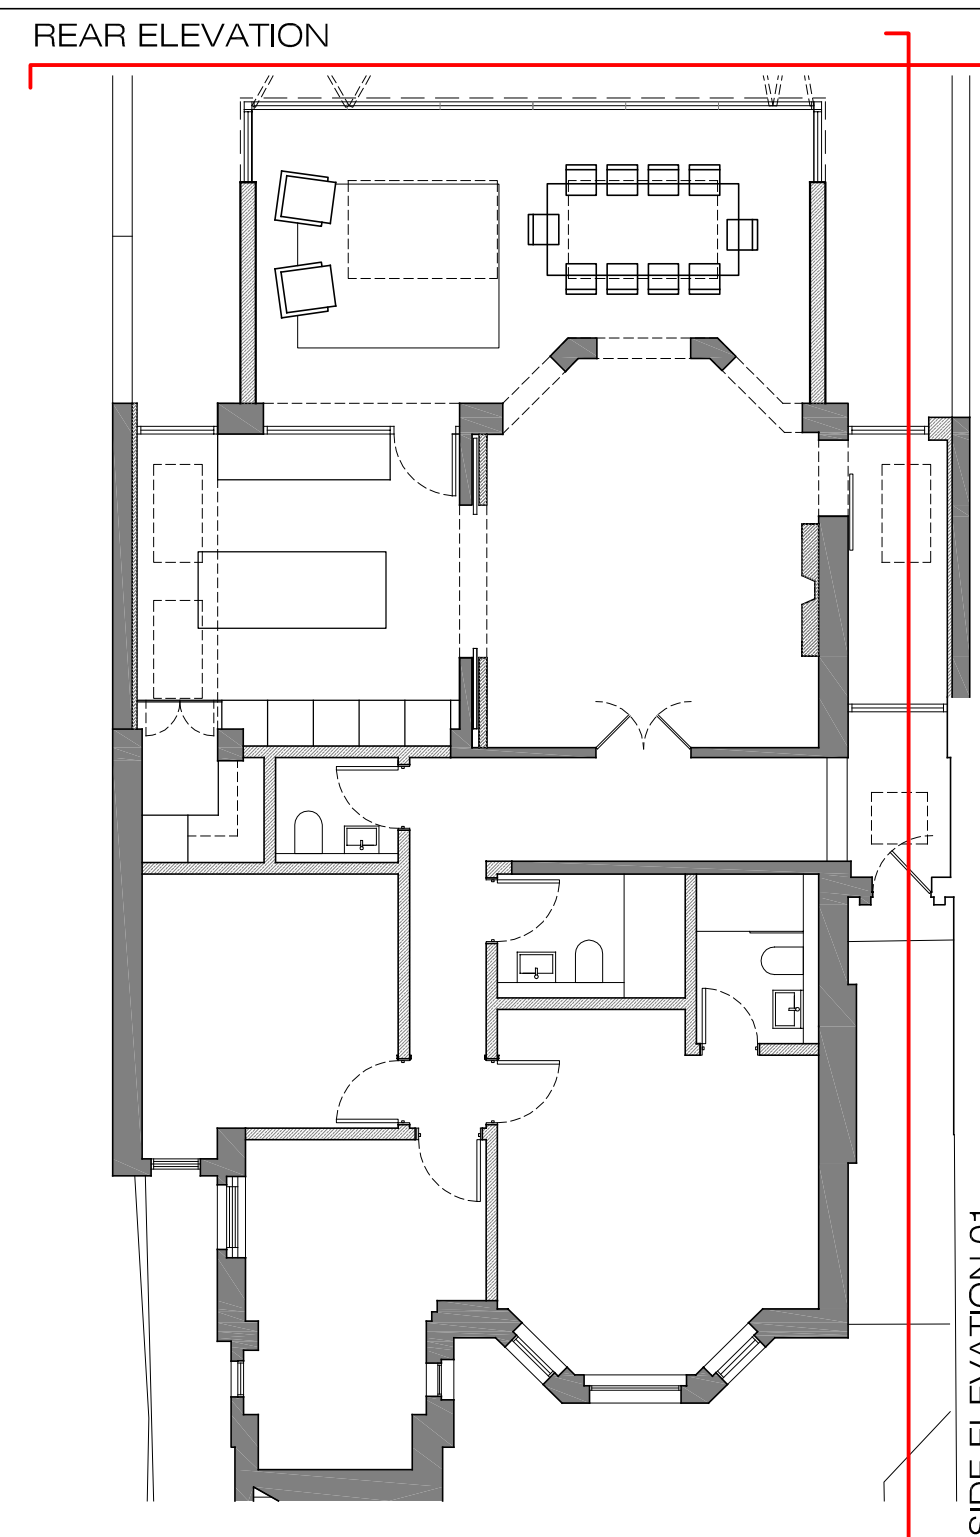

PLEASE NOTE:

1. ALL DIMENSIONS TO BE CHECKED ON SITE BEFORE FABRICATION.
2. CONTRACTOR TO REFER TO ENGINEERS DRAWINGS BEFORE PROCEEDING WITH WORKS.
3. ALL DRAWINGS AND DESIGNS ARE COVERED BY DESIGN RIGHT (INTELLECTUAL PROPERTY), AND MAY NOT BE DISTRIBUTED, COPIED OR ISSUED WITHOUT WRITTEN PERMISSION OF XUL.
4. ALL DESIGN CONCEPTS ARE THE SOLE PROPERTY OF XUL AND NO ADAPTATIONS, REPRODUCTIONS OR COPIES MAY BE MADE WITHOUT WRITTEN PERMISSION OF XUL.
5. THESE DRAWINGS ARE SUBJECT TO ANY VARIATION REQUIRED OR RECOMMENDATION BY ANY STATUTORY AUTHORITY, OR FOR THE BETTER CARRYING OUT OF THE WORKS.
6. SAMPLES TO BE PROVIDED BY CONTRACTOR FOR XUL APPROVAL.
7. ALL FINISHES TO XUL SATISFACTION.
8. ALL DRAWINGS TO BE APPROVED BY XUL BEFORE CONSTRUCTION.

ADDITIONAL NOTES:

REVISIONS

No	Date	Description Issue For	Issue By
00	14/03/14	INFORMATION	CC
01	16/04/14	PRE-PLANNING	CC
02	19/05/14	PRE-PLANNING	CC
03	04/07/14	PRE-PLANNING	GL

Client
PRIVATE CLIENT

Project
 28 FELLOWS ROAD
 London NW3 3LH

Title
PROPOSED
 Rear Elevation & Side Elevation 01

Scale 1:50@A1 Dwg. No. **PA-03** Rev. **03**

Date 04/07/14


Drawn GL Project Number 13_18

Checked SS



New Frameless lightweight glass Side Infill Existing bay window retained New Rear Extension New Frameless lightweight glass Side Infill

PROPOSED
 Rear Elevation
 SCALE 1:50@A1 PA-03

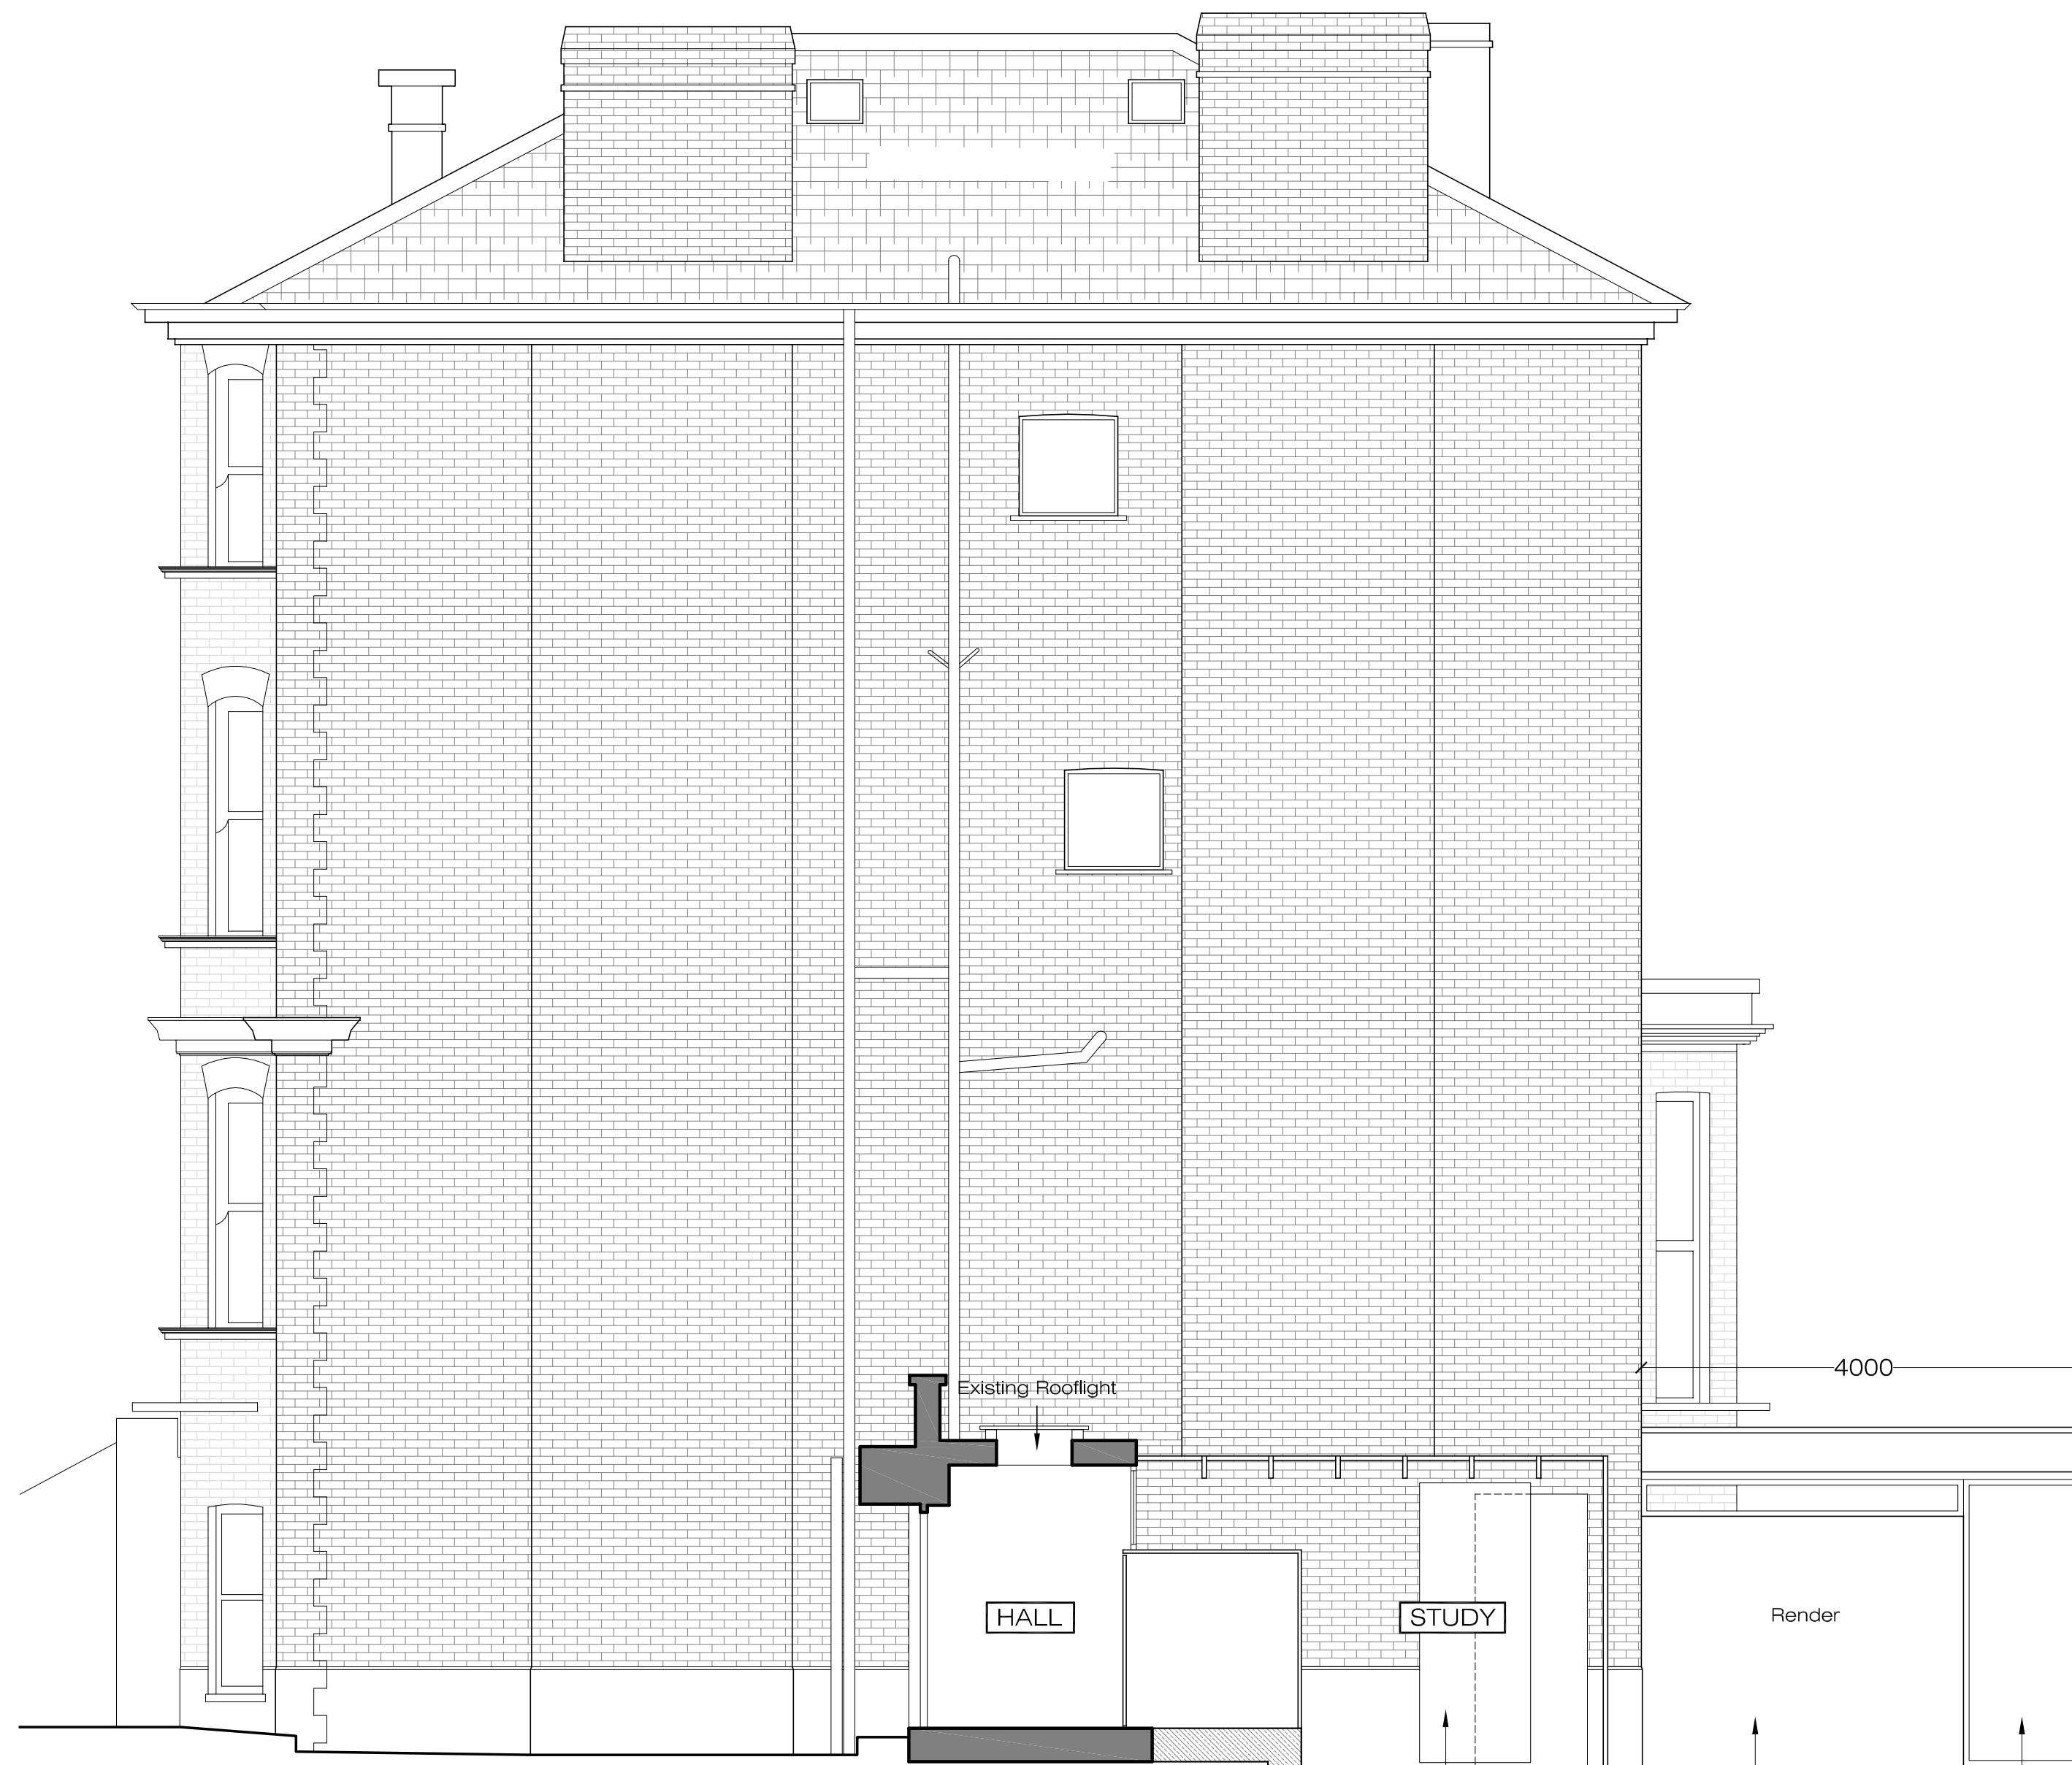

Existing Rooflight 4000
 HALL STUDY Render
 New Frameless lightweight glass Side Infill New Rear Extension New Frameless Lightweight Glass

PROPOSED
 Side Elevation 01
 SCALE 1:50@A1 PA-03

