

PLEASE NOTE:

1. ALL DIMENSIONS TO BE CHECKED ON SITE BEFORE FABRICATION.
2. CONTRACTOR TO REFER TO ENGINEERS DRAWINGS BEFORE PROCEEDING WITH WORKS.
3. ALL DRAWINGS AND DESIGNS ARE COVERED BY DESIGN RIGHT (INTELLECTUAL PROPERTY), AND MAY NOT BE DISTRIBUTED, COPIED OR ISSUED WITHOUT WRITTEN PERMISSION OF XUL.
4. ALL DESIGN CONCEPTS ARE THE SOLE PROPERTY OF XUL AND NO ADAPTATIONS, REPRODUCTIONS OR COPIES MAY BE MADE WITHOUT WRITTEN PERMISSION OF XUL.
5. THESE DRAWINGS ARE SUBJECT TO ANY VARIATION REQUIRED OR RECOMMENDATION BY ANY STATUTORY AUTHORITY, OR FOR THE BETTER CARRYING OUT OF THE WORKS.
6. SAMPLES TO BE PROVIDED BY CONTRACTOR FOR XUL APPROVAL.
7. ALL FINISHES TO XUL SATISFACTION.
8. ALL DRAWINGS TO BE APPROVED BY XUL BEFORE CONSTRUCTION.

ADDITIONAL NOTES:

REVISIONS

No	Date	Description Issue For	Issue By
00	16/04/14	PRE-PLANNING	CC
01	04/07/14	PRE-PLANNING	GL

Client
PRIVATE CLIENT

Project
28 FELLOWS ROAD
London NW3 3LH

Title
PROPOSED
Front & Side Elevation 02, Section AA

Scale 1:50@A1 Dwg. No. **PA-04** Rev. **01**

Date 04/07/14

Drawn GL Project Number 13_18

Checked SS




PROPOSED
Section AA

SCALE 1:50@A1 PA-04


PROPOSED
Key Plan

SCALE NTS@A1 PA-04

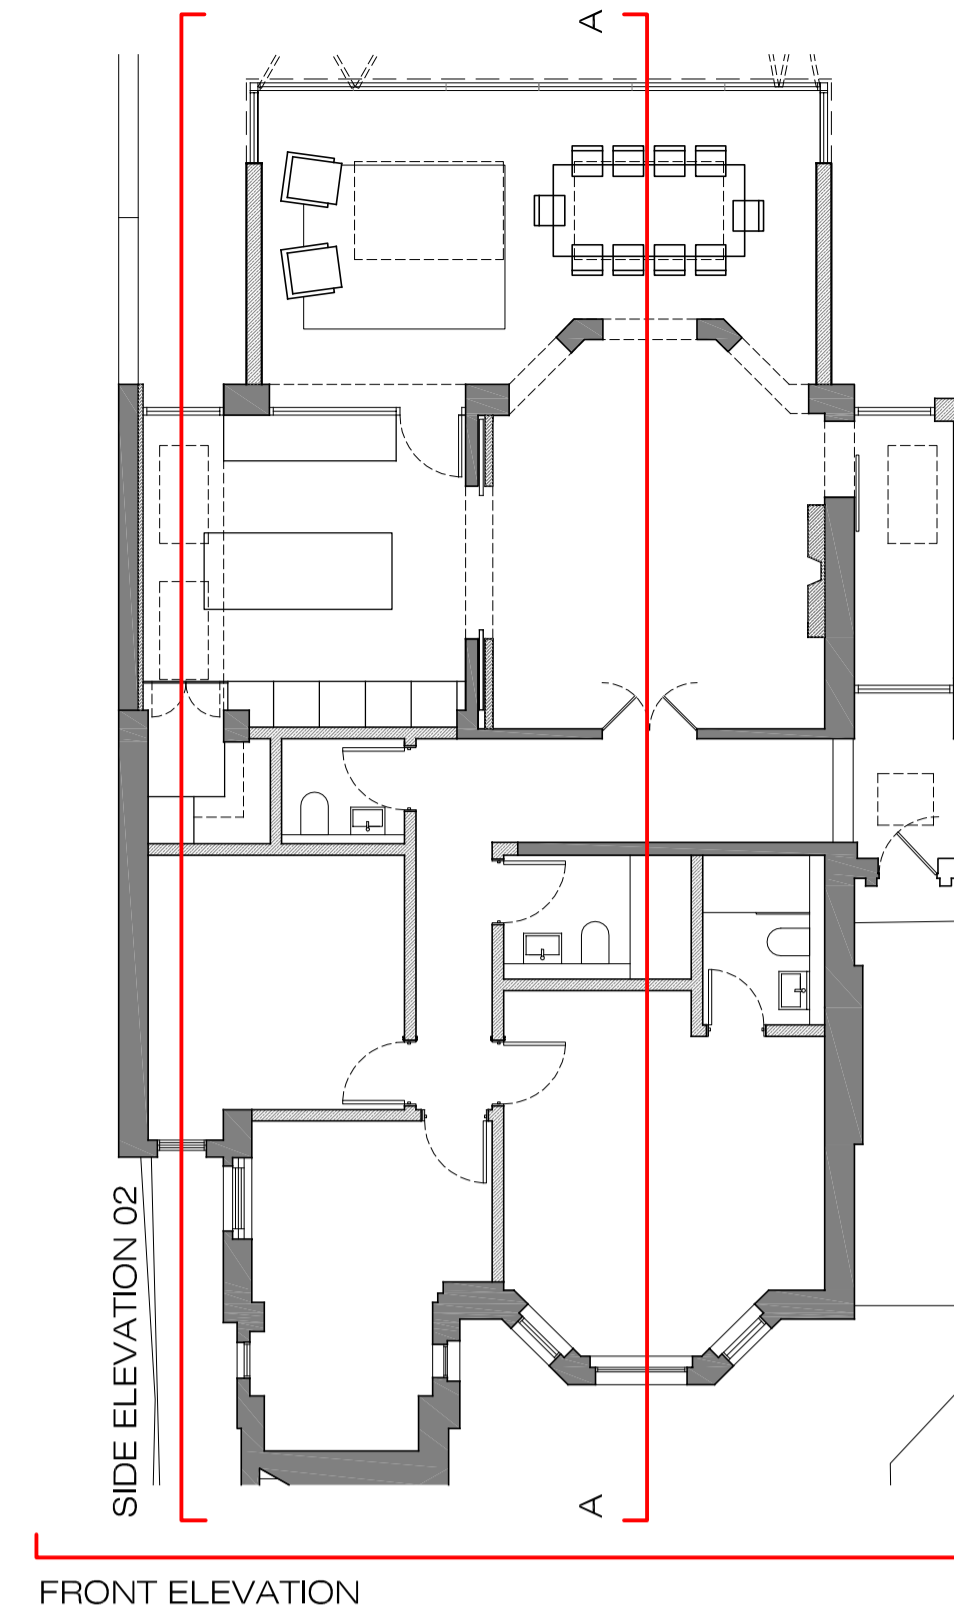

PROPOSED
Front Elevation

SCALE 1:50@A1 PA-04

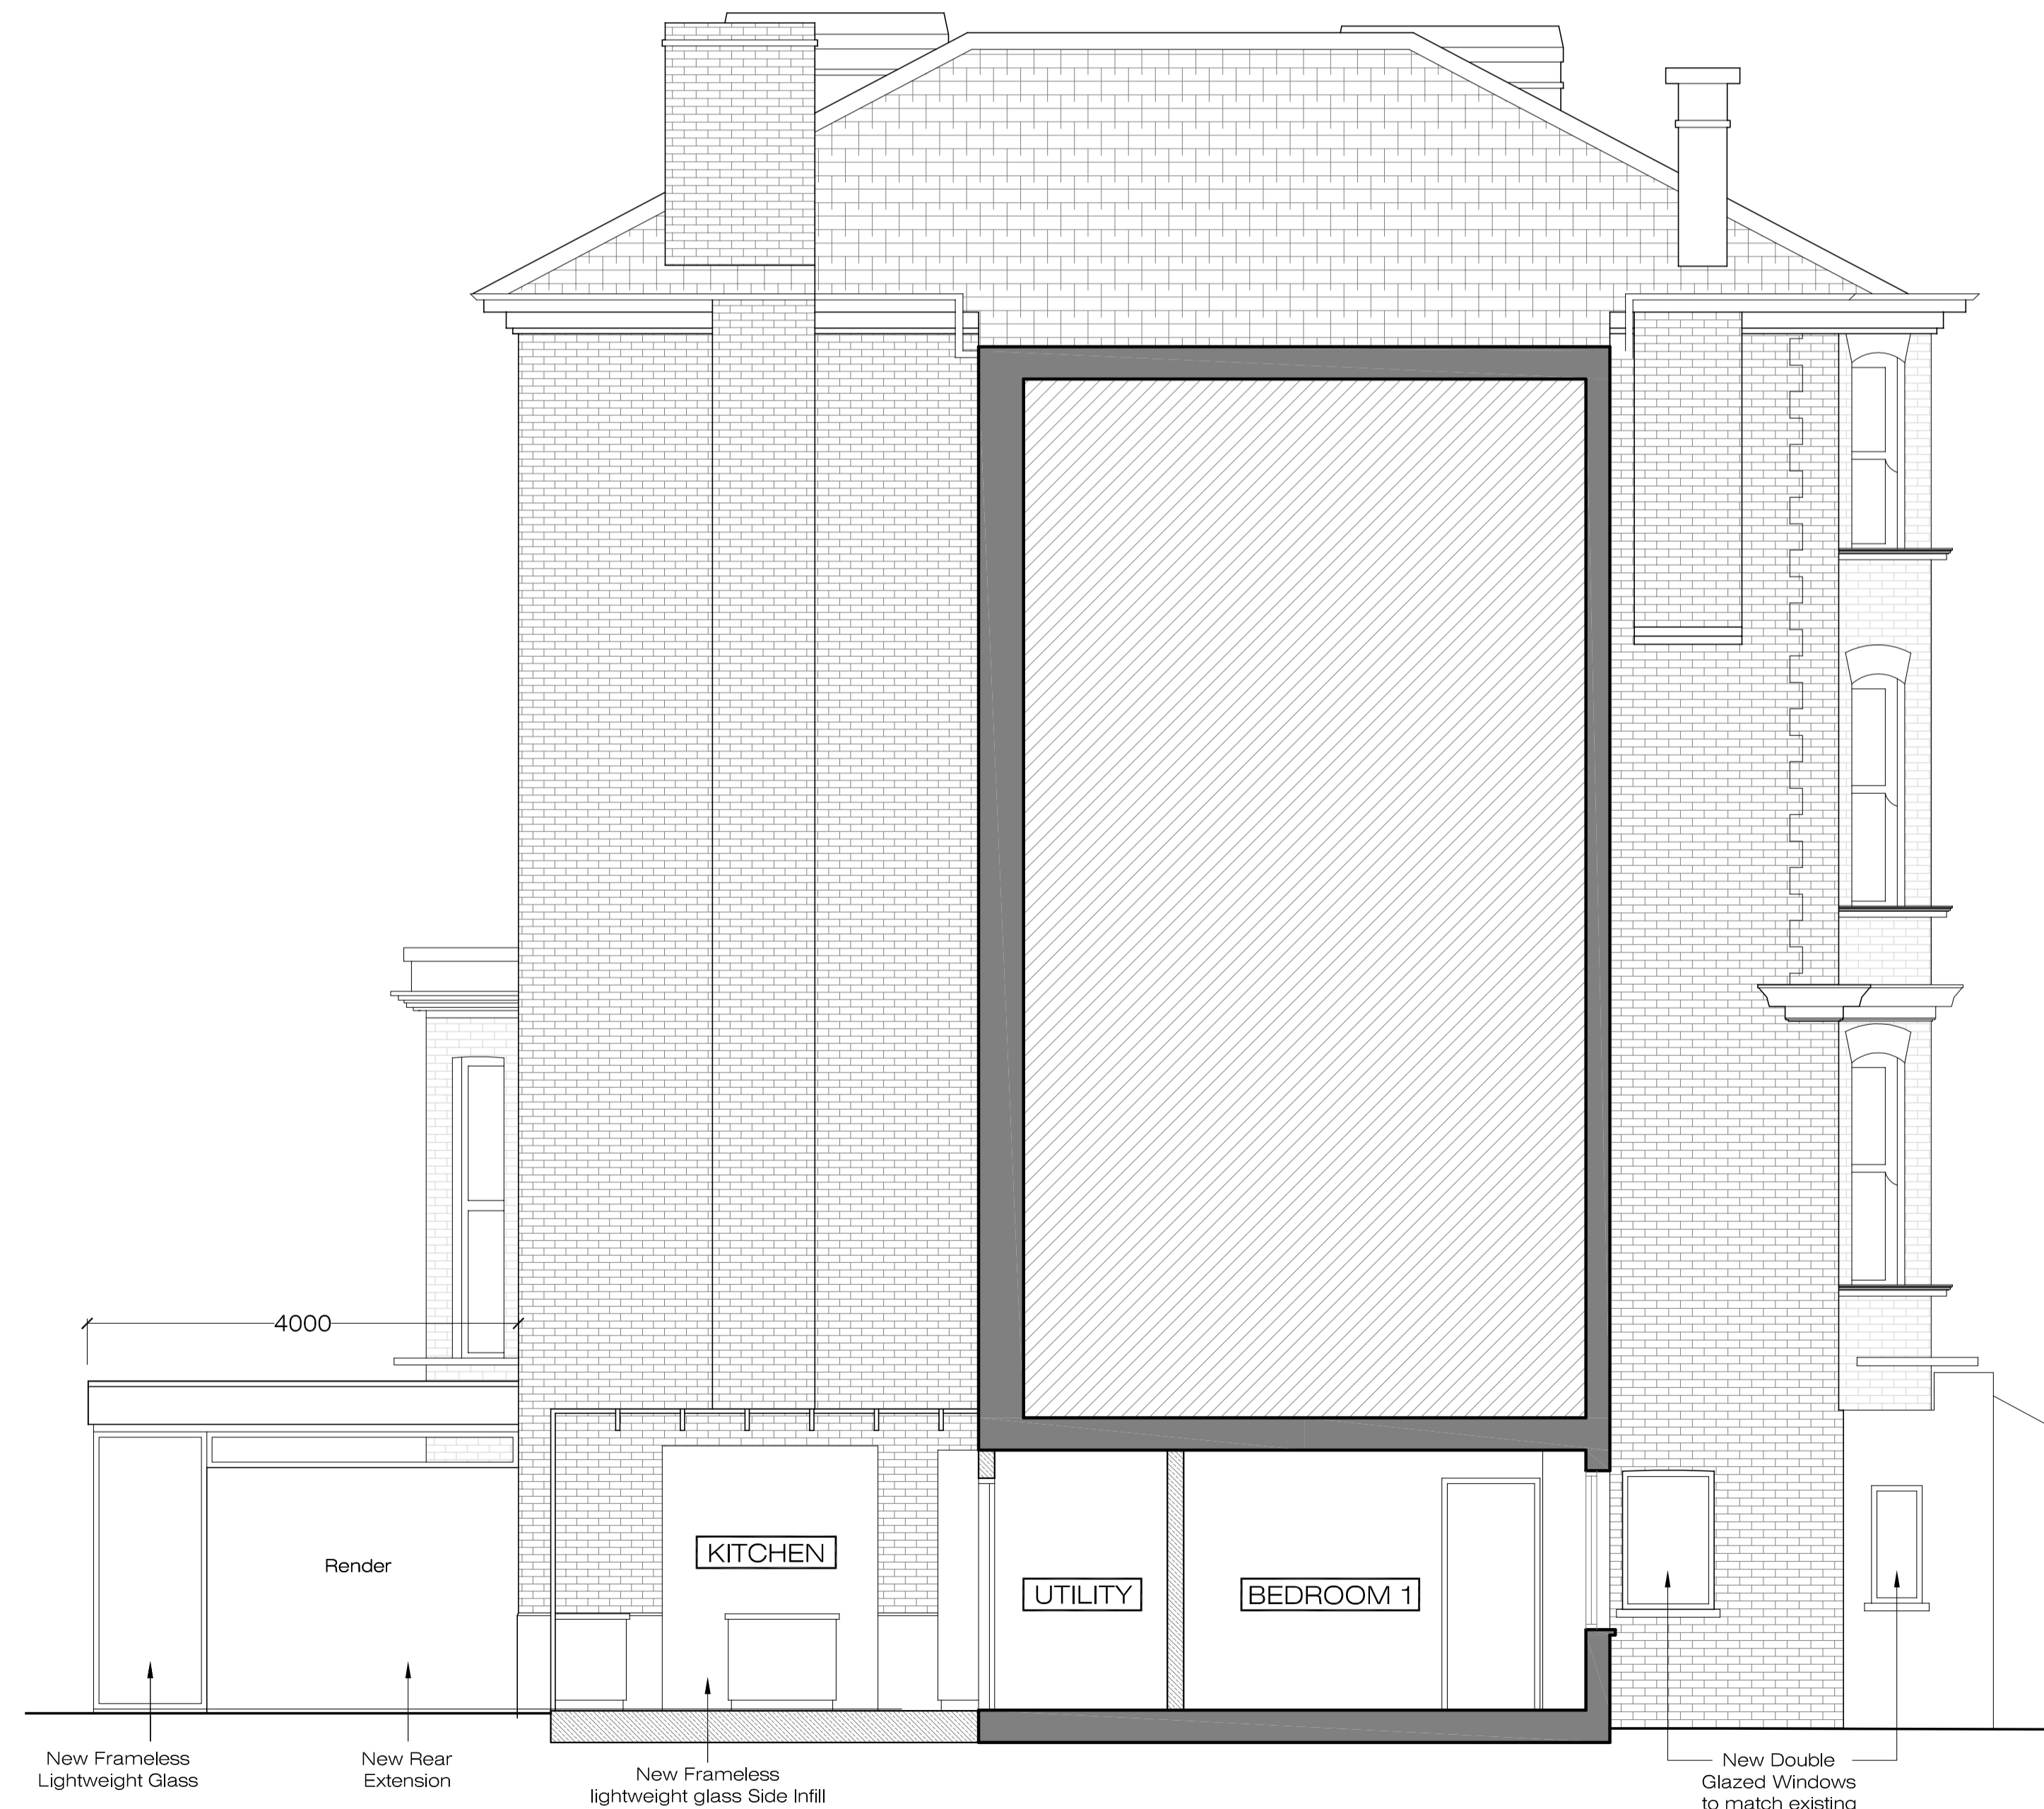

PROPOSED
Side Elevation 02

SCALE 1:50@A1 PA-04

