

No implied licence exists. This drawing should not be used to calculate areas for the purposes of valuation. Do not scale this drawing. All dimensions to be checked on site by the contractor and such dimensions to be their responsibility. All work must comply with relevant British Standards and Building Regulations requirements. Drawing errors and omissions to be reported to the architect.



2PM Architects

45 Dresden Road, London, N19 3BG

T: +44 20 7193 5865

E: studio@2pm-architects.co.uk

W: www.2pm-architects.co.uk

RIBA



Chartered Practice

Project
55 Rochester Place
London
NW1 9JU

Drawing
Site Location Plan

Scale at A3 1:1250	Date 16/05/2014
-----------------------	--------------------

Job Number A-171	Drawing No. 2-PP-1-01
---------------------	--------------------------

Drawn by 2PM	Revision No.
-----------------	--------------

Status Planning

E2 Wilmot Place

E1 Rochester Place



No implied licence exists. This drawing should not be used to calculate areas for the purposes of valuation. Do not scale this drawing. All dimensions to be checked on site by the contractor and such dimensions to be their responsibility. All work must comply with relevant British Standards and Building Regulations requirements. Drawing errors and omissions to be reported to the architect.

2PM Architects

45 Dresden Road, London, N19 3BG

T: +44 20 7193 5865

E: studio@2pm-architects.co.uk

W: www.2pm-architects.co.uk

RIBA

Chartered Practice

Project
55 Rochester Place
London
NW1 9JU


Drawing
Proposed Ground Floor Plan

Scale at A3 1:100	Date 16/05/2014
----------------------	--------------------

Job Number A-171	Drawing No. 2-PP-2-01
---------------------	--------------------------

Drawn by 2PM	Revision No.
-----------------	--------------

Status Planning

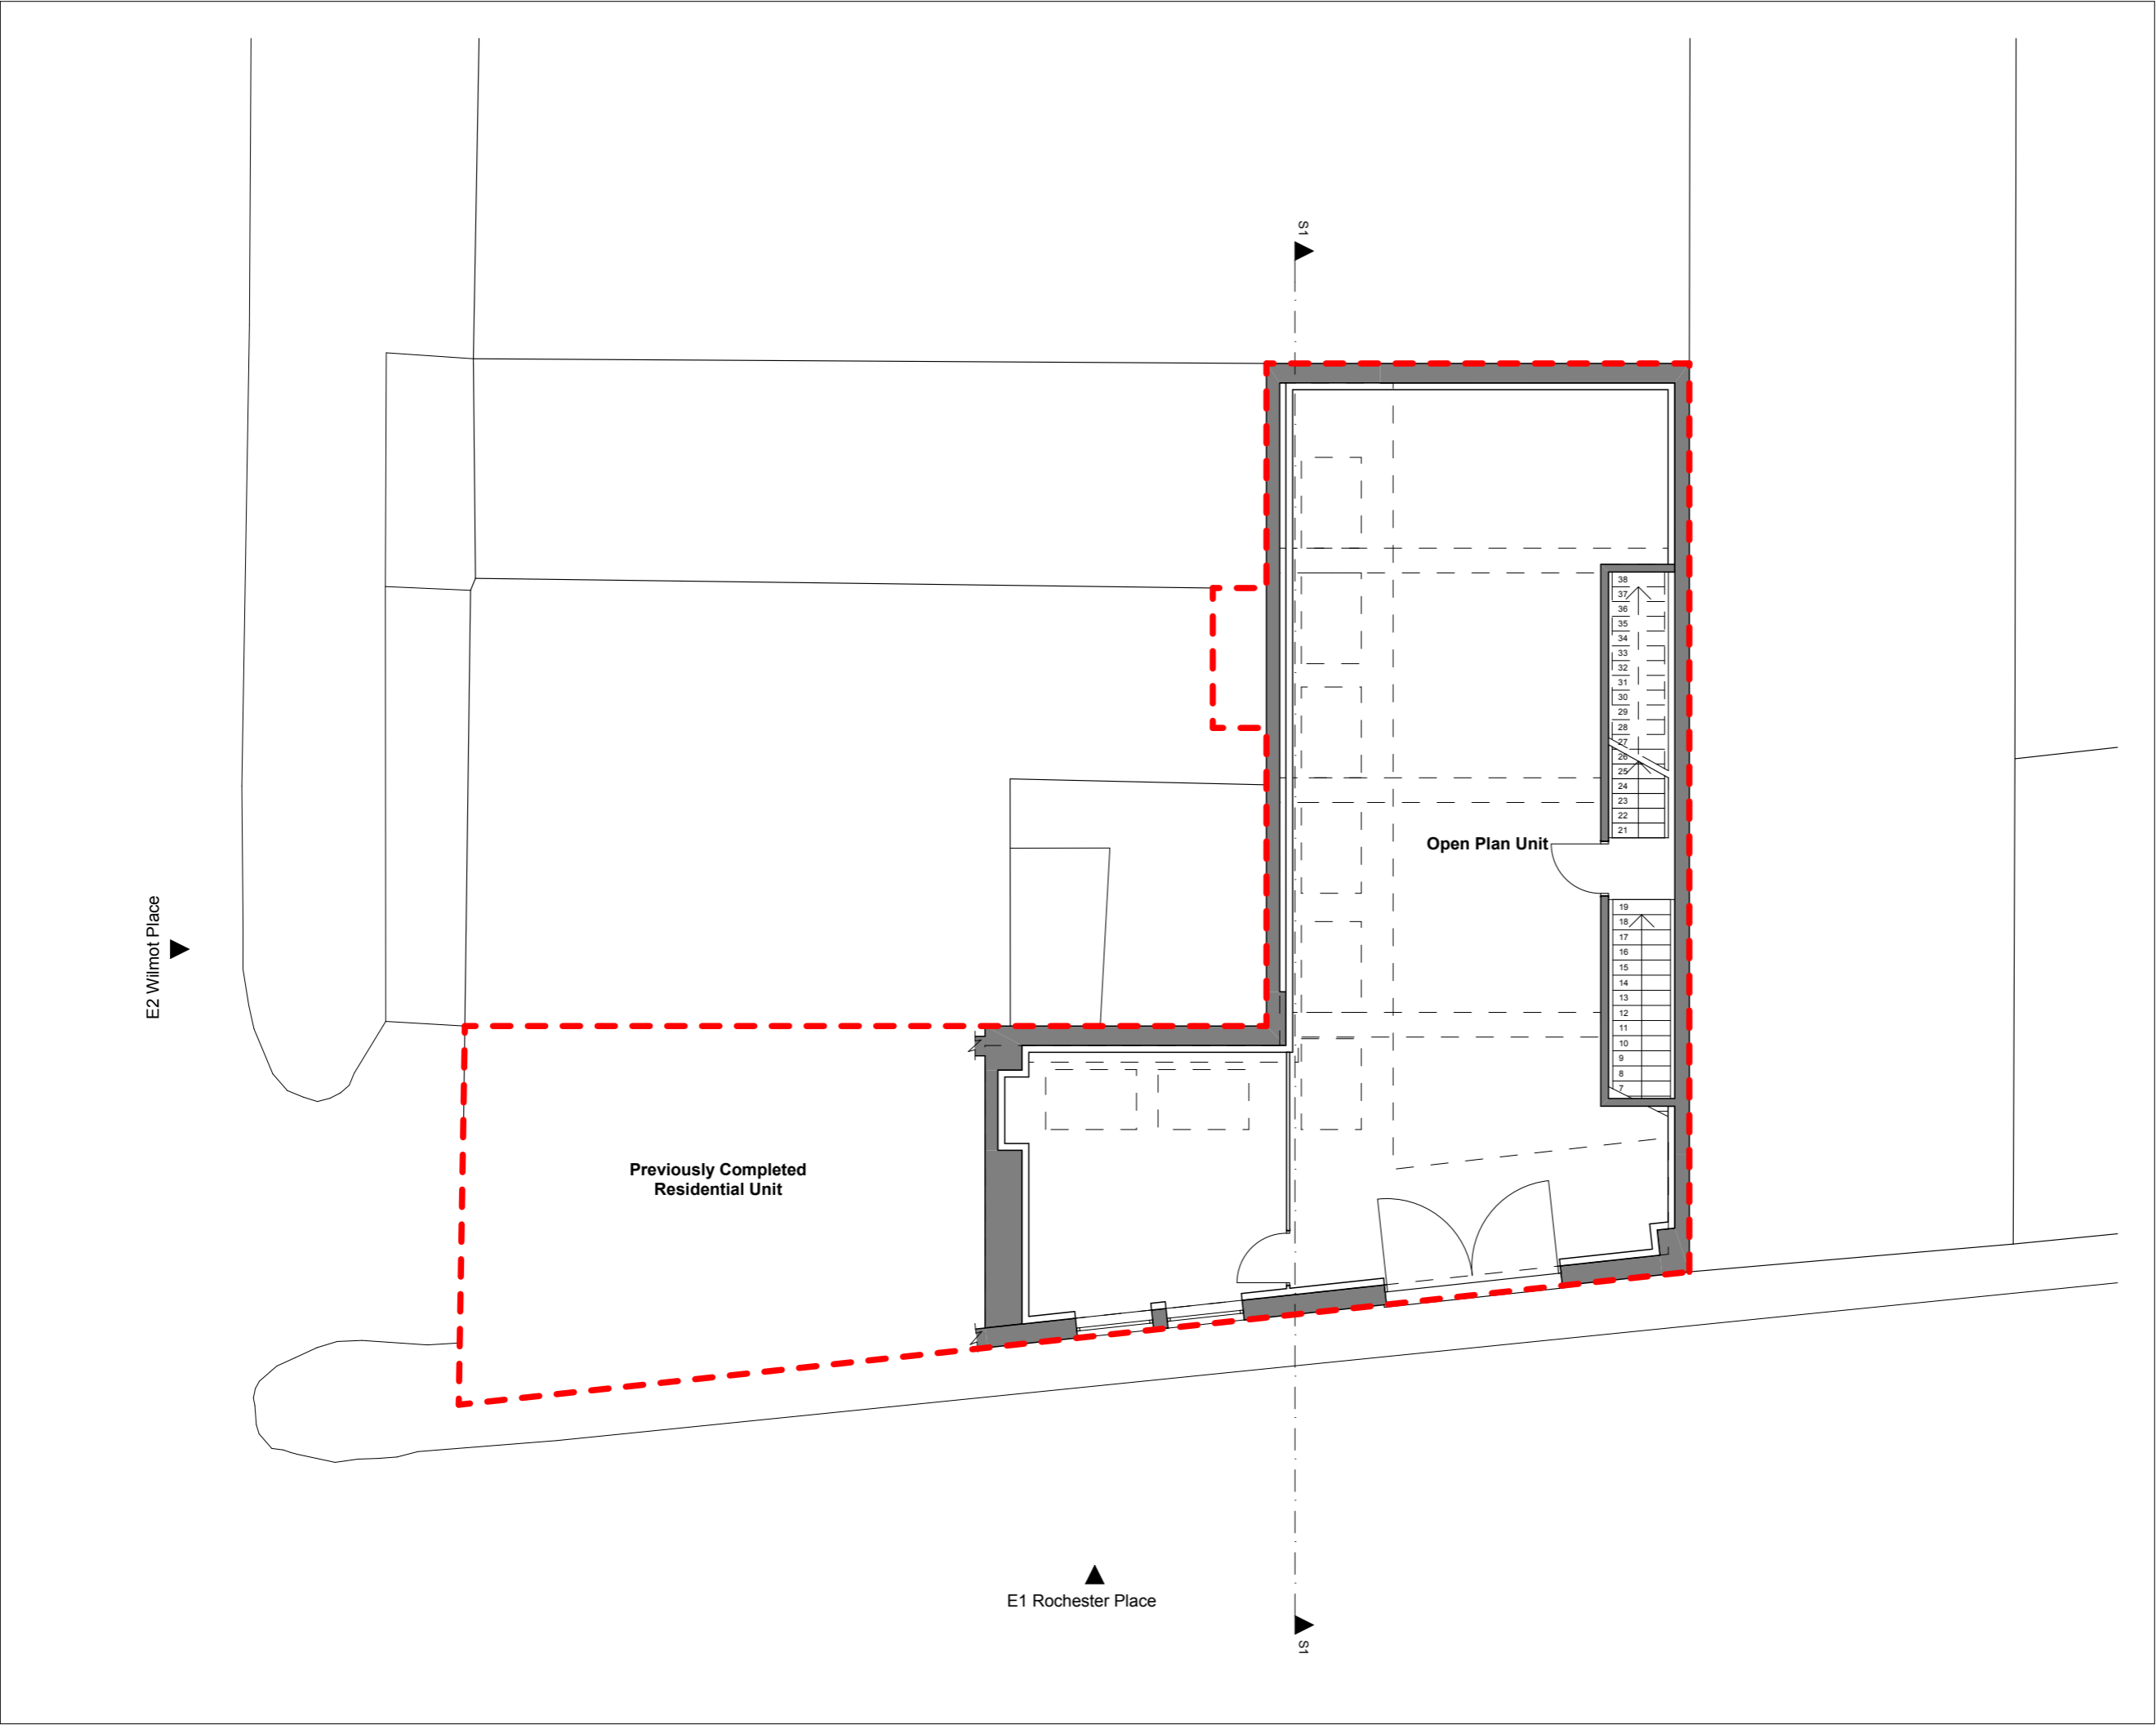

No implied licence exists. This drawing should not be used to calculate areas for the purposes of valuation. Do not scale this drawing. All dimensions to be checked on site by the contractor and such dimensions to be their responsibility. All work must comply with relevant British Standards and Building Regulations requirements. Drawing errors and omissions to be reported to the architect.

2PM Architects

45 Dresden Road, London, N19 3BG

T: +44 20 7193 5865

E: studio@2pm-architects.co.uk

W: www.2pm-architects.co.uk

RIBA



Chartered Practice

Project
55 Rochester Place
London
NW1 9JU


Drawing
Proposed First Floor Plan

Scale at A3 1:100	Date 16/05/2014
----------------------	--------------------

Job Number A-171	Drawing No. 2-PP-2-02
---------------------	--------------------------

Drawn by 2PM	Revision No.
-----------------	--------------

Status
Planning

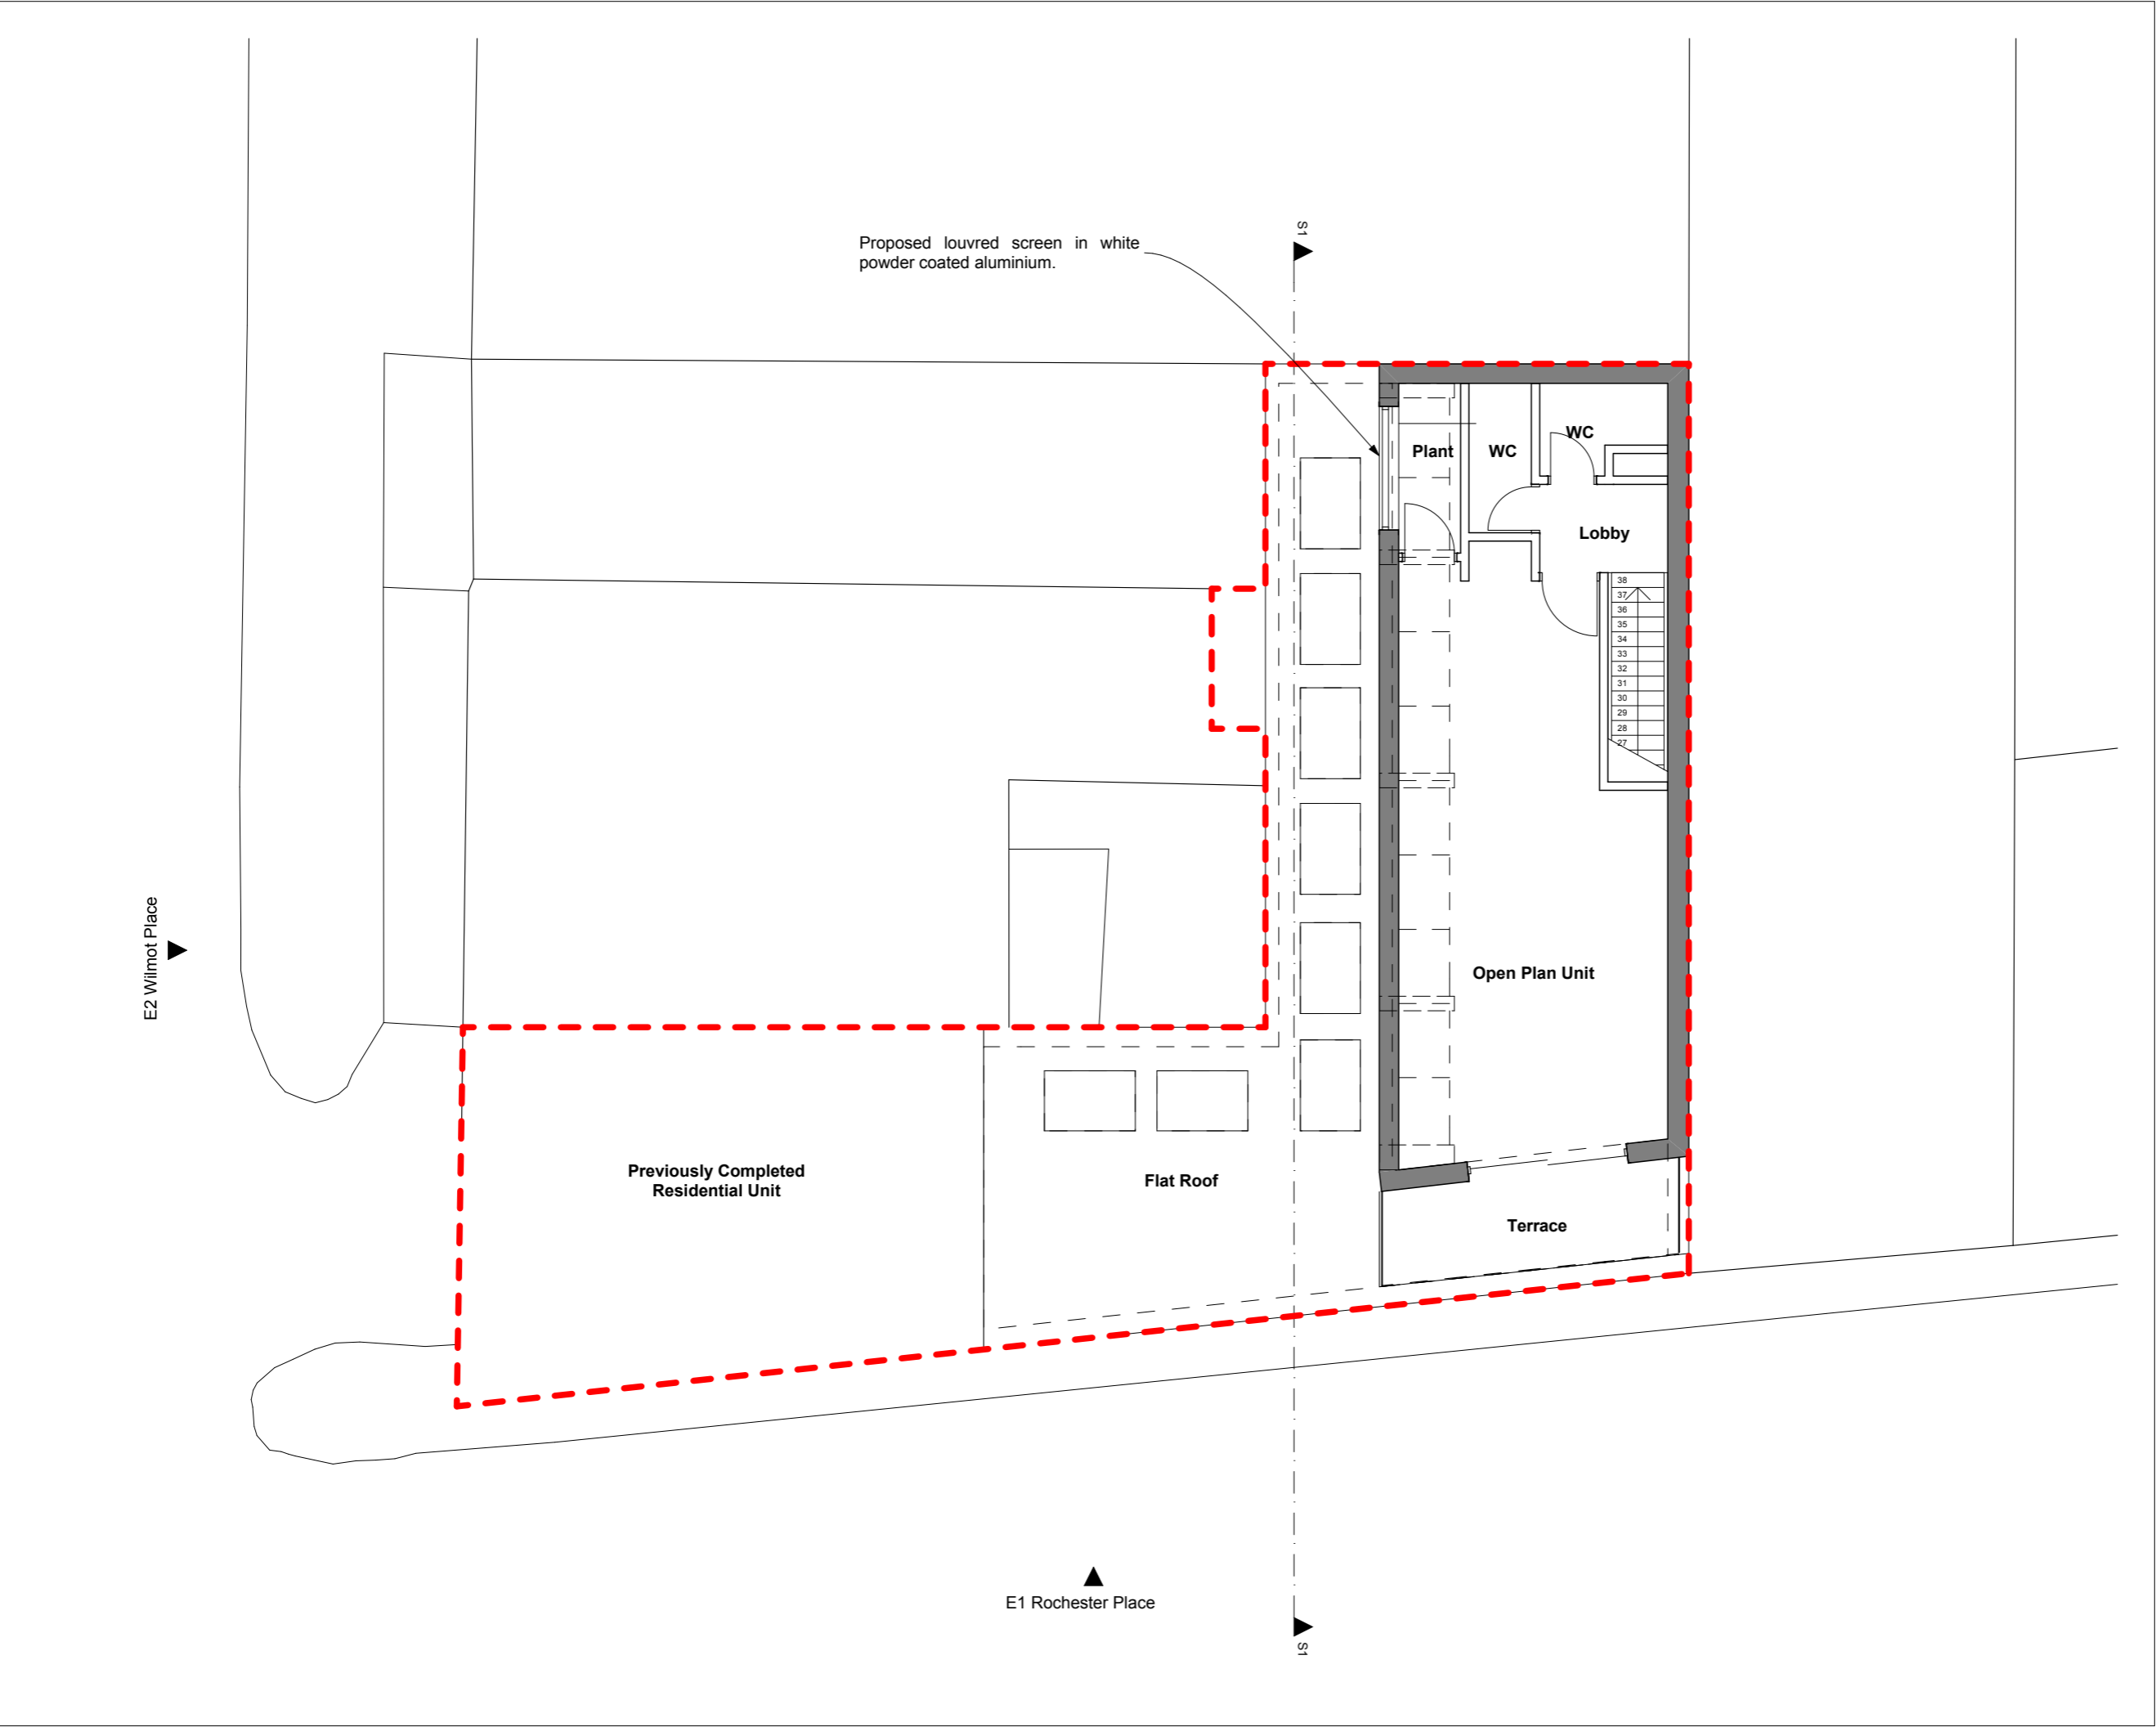

No implied licence exists. This drawing should not be used to calculate areas for the purposes of valuation. Do not scale this drawing. All dimensions to be checked on site by the contractor and such dimensions to be their responsibility. All work must comply with relevant British Standards and Building Regulations requirements. Drawing errors and omissions to be reported to the architect.

2PM Architects

45 Dresden Road, London, N19 3BG

T: +44 20 7193 5865

E: studio@2pm-architects.co.uk

W: www.2pm-architects.co.uk

RIBA



Chartered Practice

Project
55 Rochester Place
London
NW1 9JU

Drawing
Proposed Second Floor Plan


Scale at A3 1:100	Date 16/05/2014
----------------------	--------------------

Job Number A-171	Drawing No. 2-PP-2-03
---------------------	--------------------------

Drawn by 2PM	Revision No.
-----------------	--------------

Status Planning

No implied licence exists. This drawing should not be used to calculate areas for the purposes of valuation. Do not scale this drawing. All dimensions to be checked on site by the contractor and such dimensions to be their responsibility. All work must comply with relevant British Standards and Building Regulations requirements. Drawing errors and omissions to be reported to the architect.

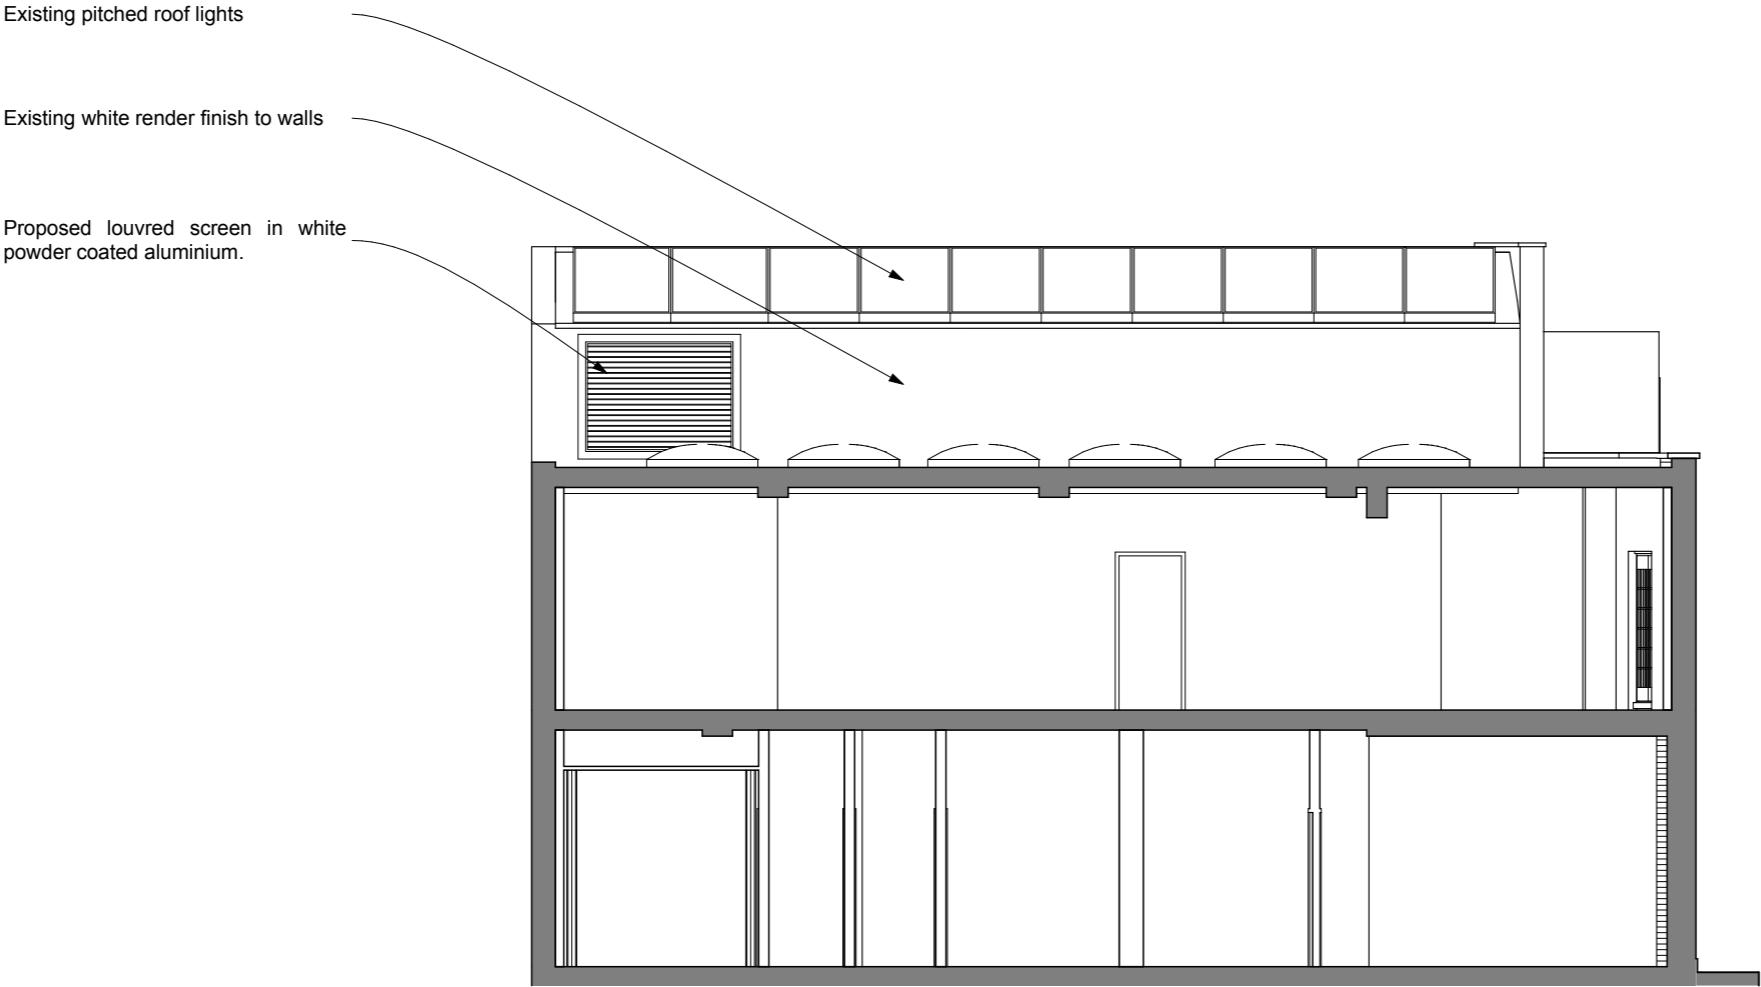

2PM Architects

45 Dresden Road, London, N19 3BG

T: +44 20 7193 5865

E: studio@2pm-architects.co.uk

W: www.2pm-architects.co.uk



Project
55 Rochester Place
London
NW1 9JU

Drawing
Proposed Section / Elevation 1

Scale at A3 1:100	Date 16/05/2014
----------------------	--------------------

Job Number A-171	Drawing No. 2-PP-3-01
---------------------	--------------------------

Drawn by 2PM	Revision No.
-----------------	--------------

Status
Planning