




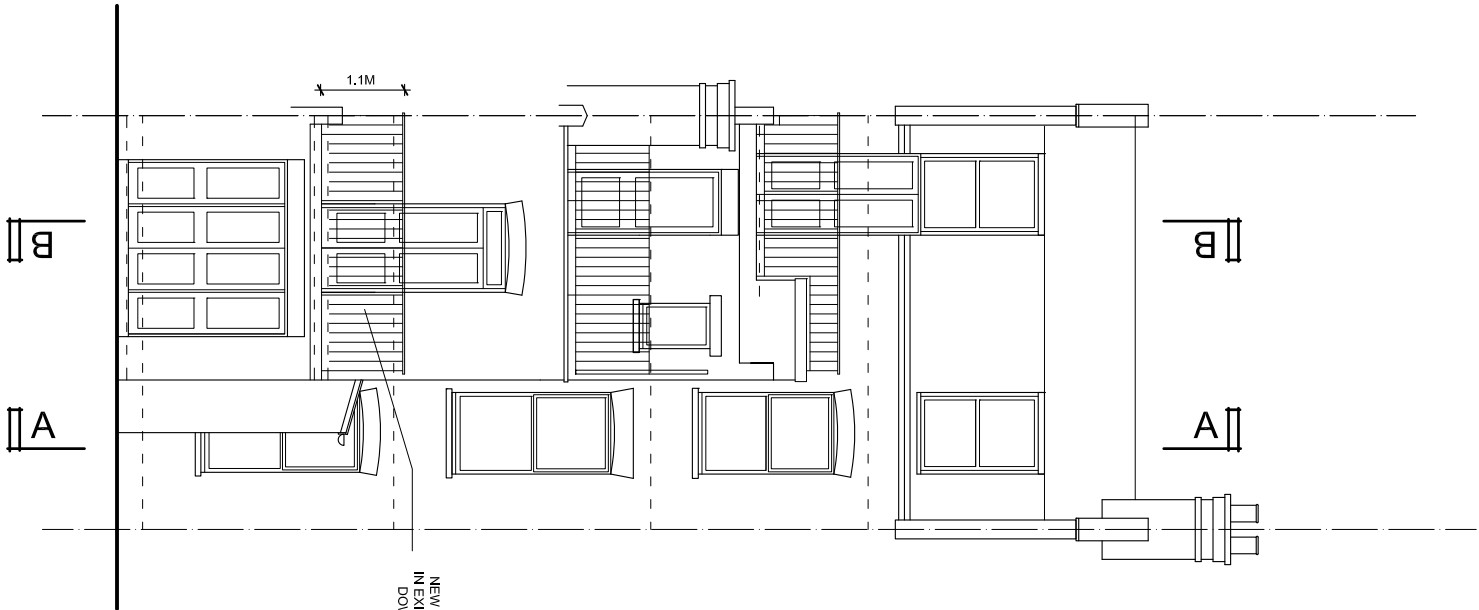

REAR ELEVATION

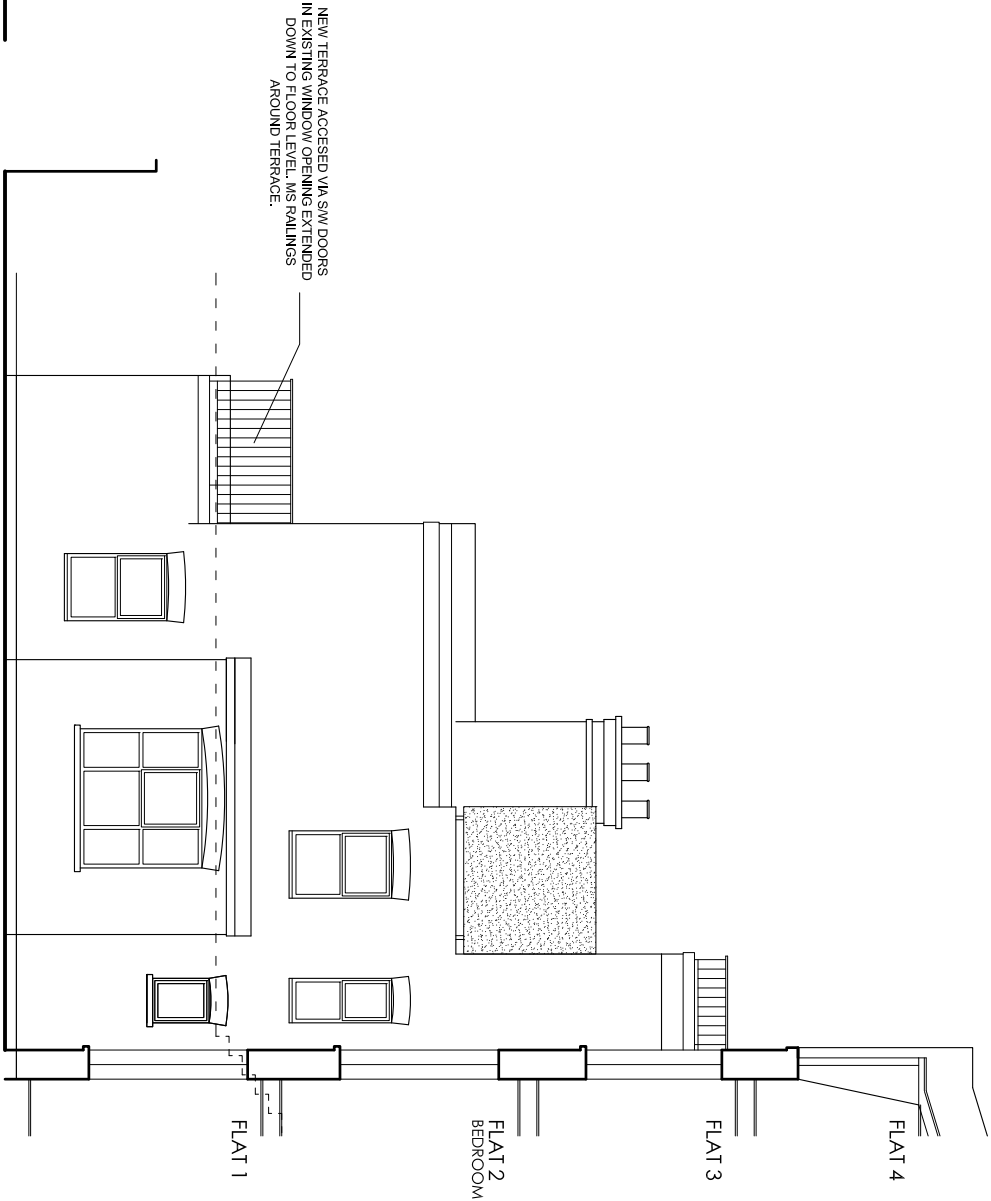

SECTIONAL ELEVATION A - A

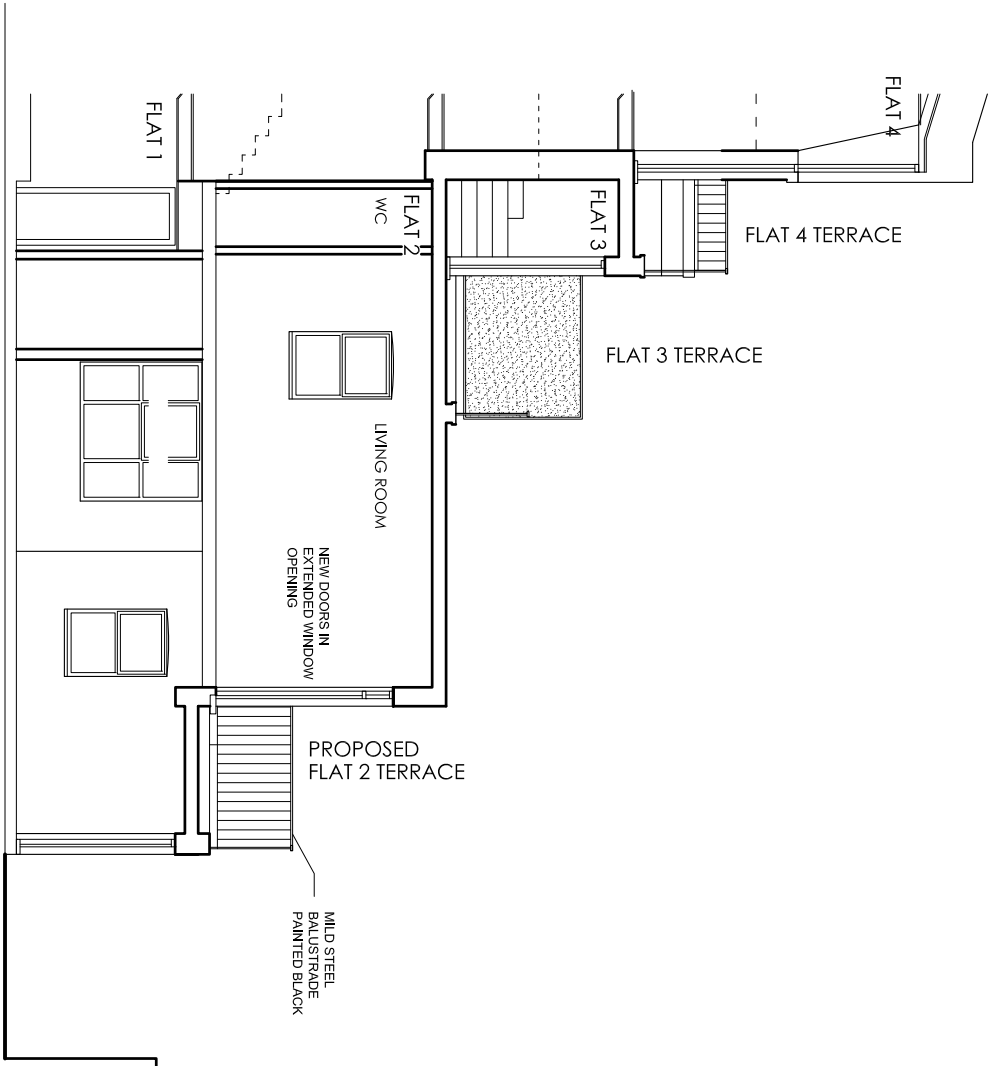

SECTION B - B

REVISIONS			NOTES:		
Rev	Date	Detail	1. ALL DIMENSIONS TO BE CONFIRMED ON SITE		
			2. DRAWINGS TO BE READ IN CONJUNCTION WITH SPECIFICATION AND ENGINEERS' DRAWINGS.		
			© Caryatid Ltd 2014		

CARYATID architects			TITLE:		
20 Kings Avenue : Muswell Hill LONDON : N10 1PB Tel : 020 8444 6197			PROPOSED ALTERATIONS FLAT 2 22 MESSINA AVENUE WEST HAMPTSTEAD NW6 4LD		
Date :	10-06-2014	Drawn By :	nj	Scale :	1:100 (A3)
			Revised :	-	
			Drawn No. :	1407-12	