


NOTES
PLANNING
 REV K 22.04.14 - New entrance door

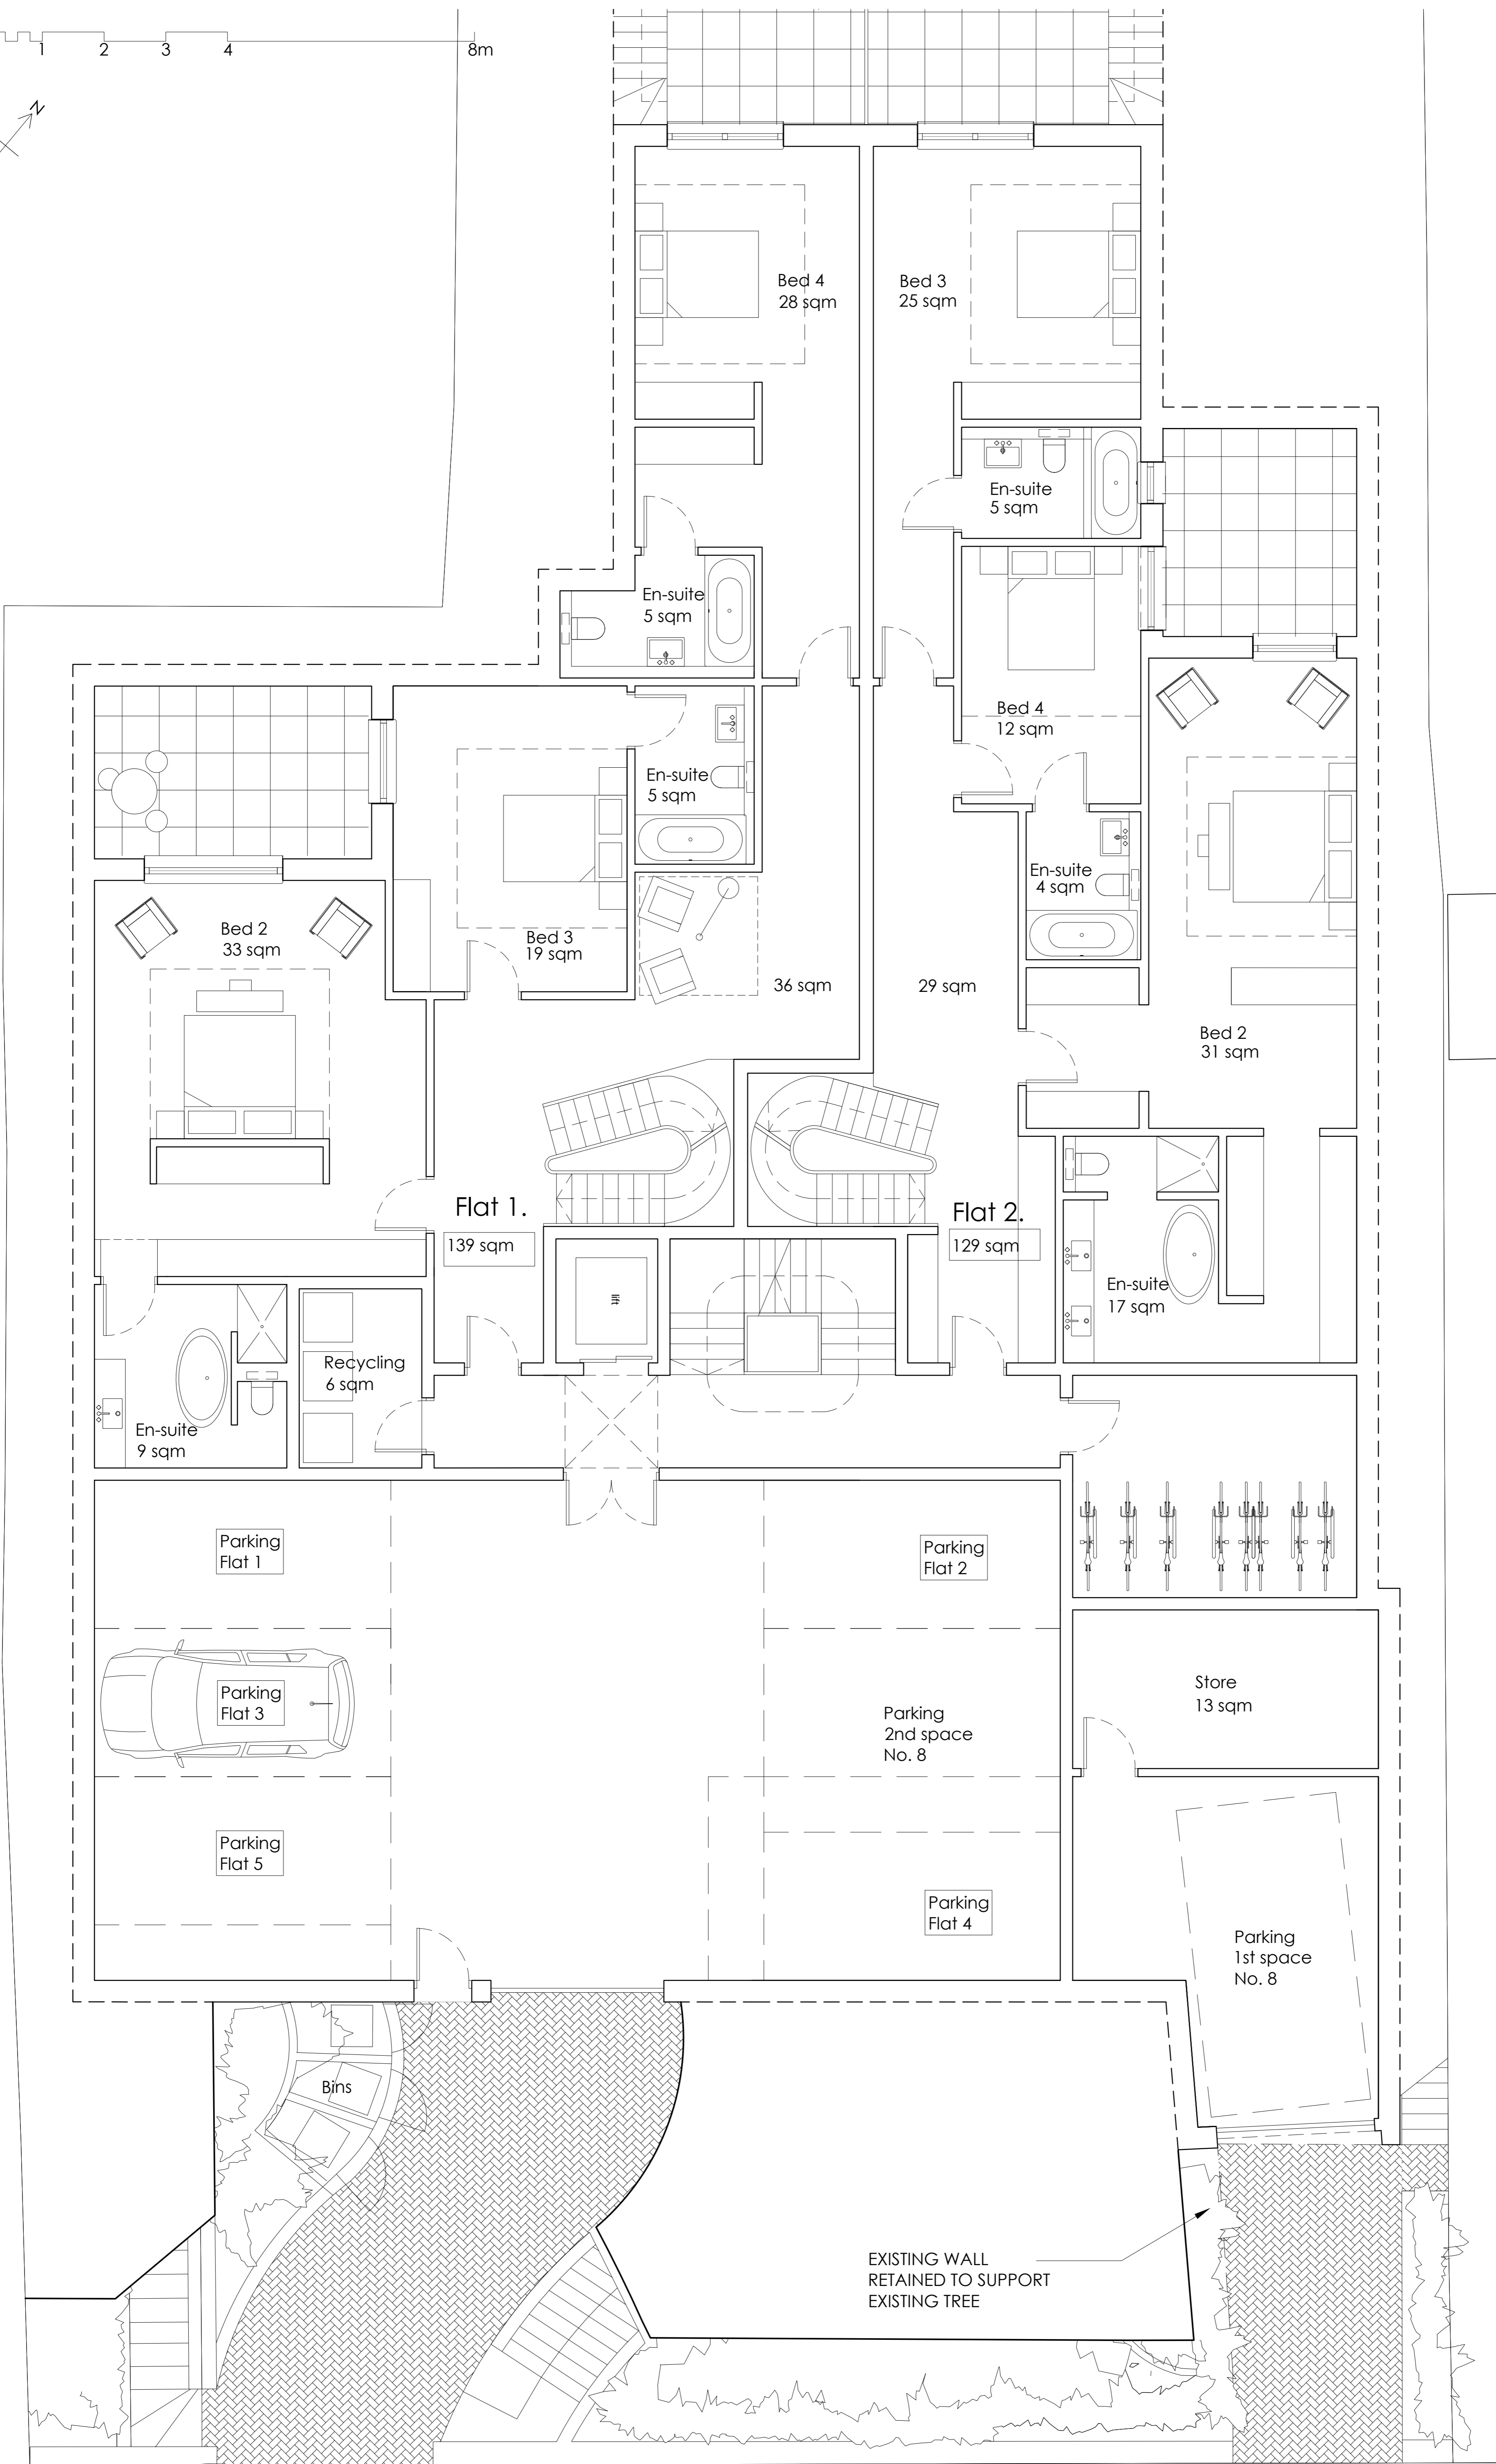

Martin Evans Architects
 18 Charlotte Road
 London EC2A 3PB
 tel 020 7729 2474

JOB
 OAKHILL AVENUE
 LONDON
 NW3 7RE

TITLE
 LOWER GROUND FLOOR PLAN

DATE 06.02.2014
SCALE 1:50 @ A1
DRAWN A.F.

DRAWING NO. OHA-PL-PR-03K