




ROOF VOID-THIRD FLOOR LAYOUTS PROPOSED

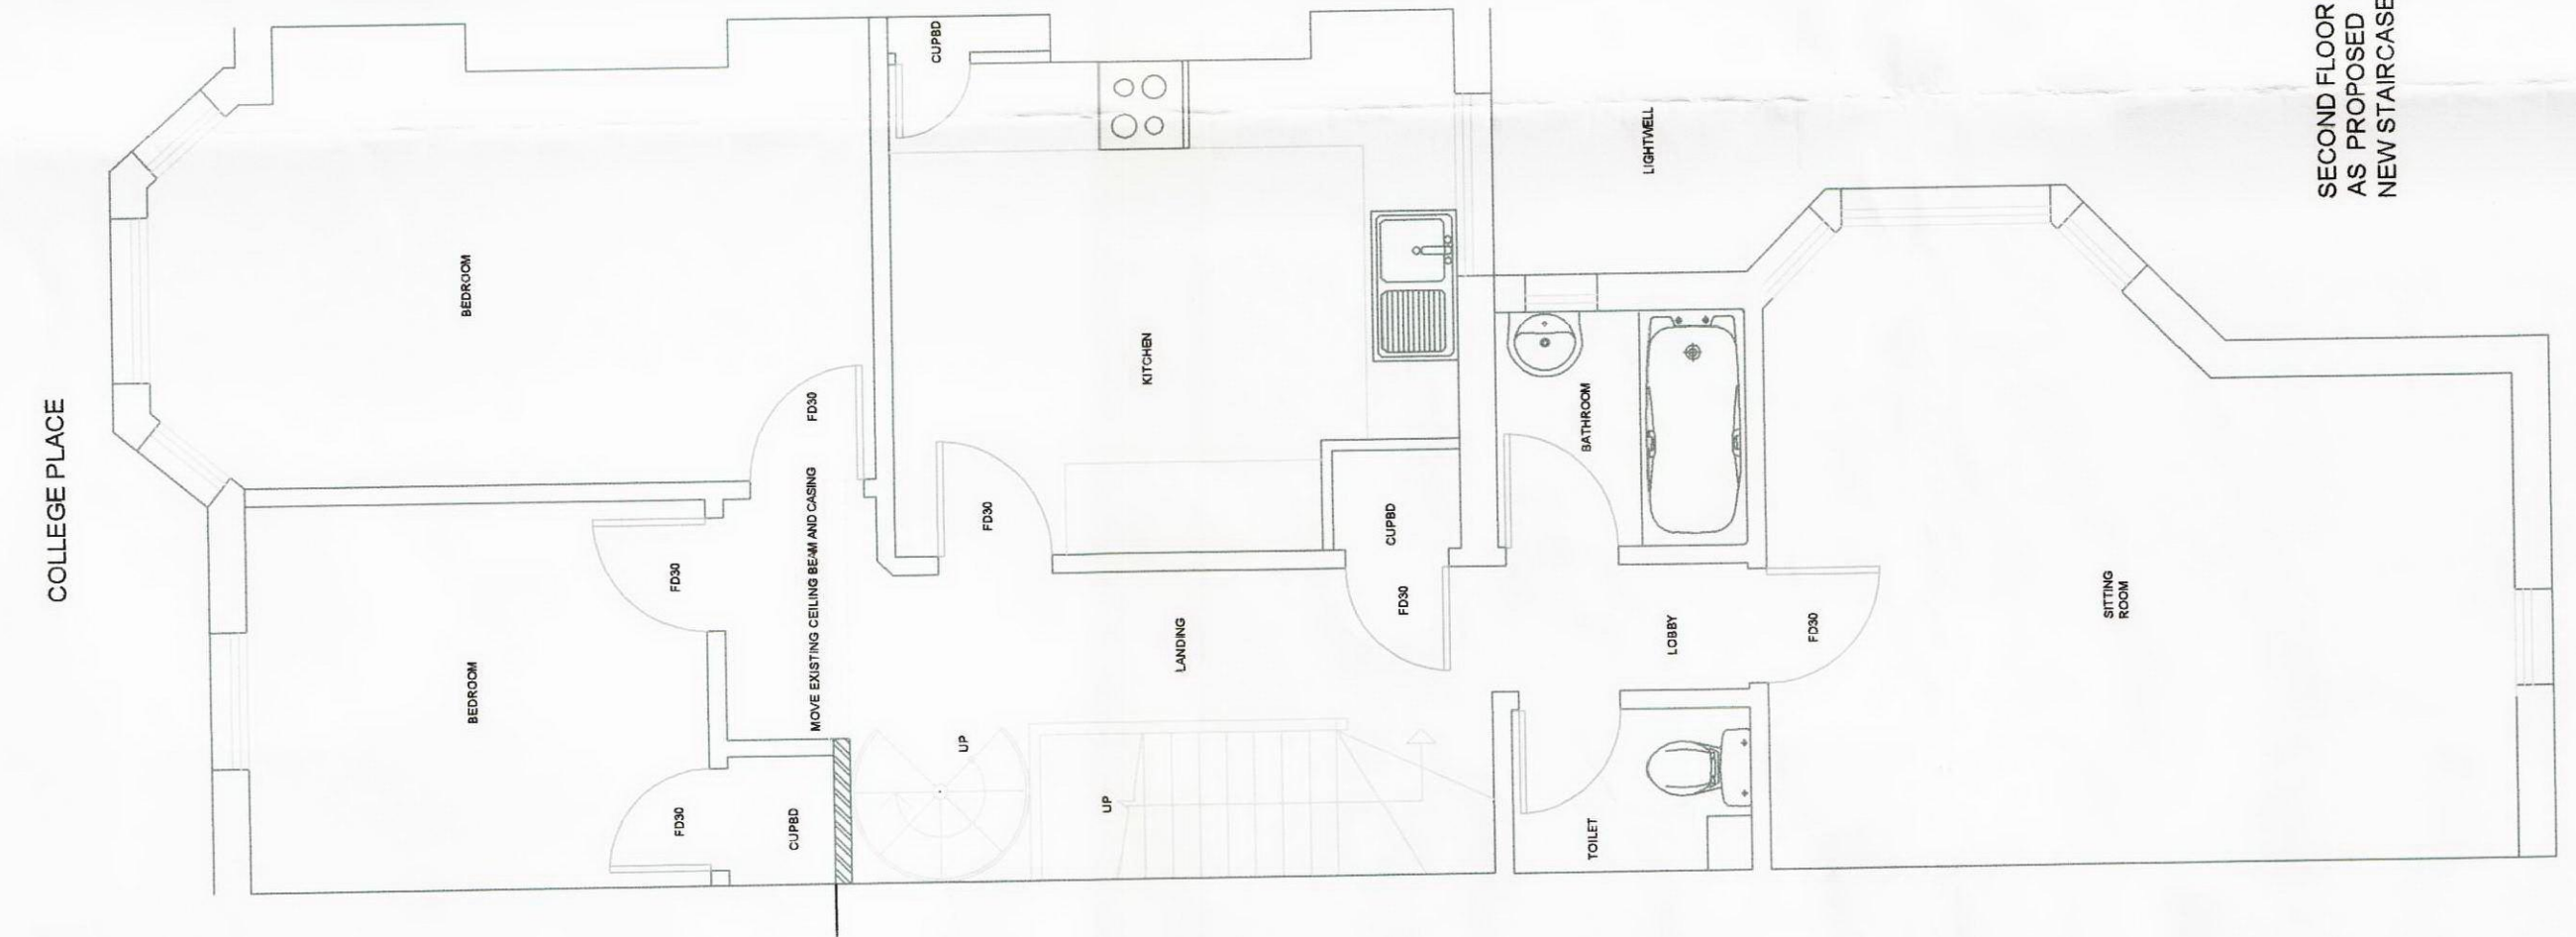


SECOND FLOOR LAYOUT AS PROPOSED NEW STAIRCASE TO ROOF VOID

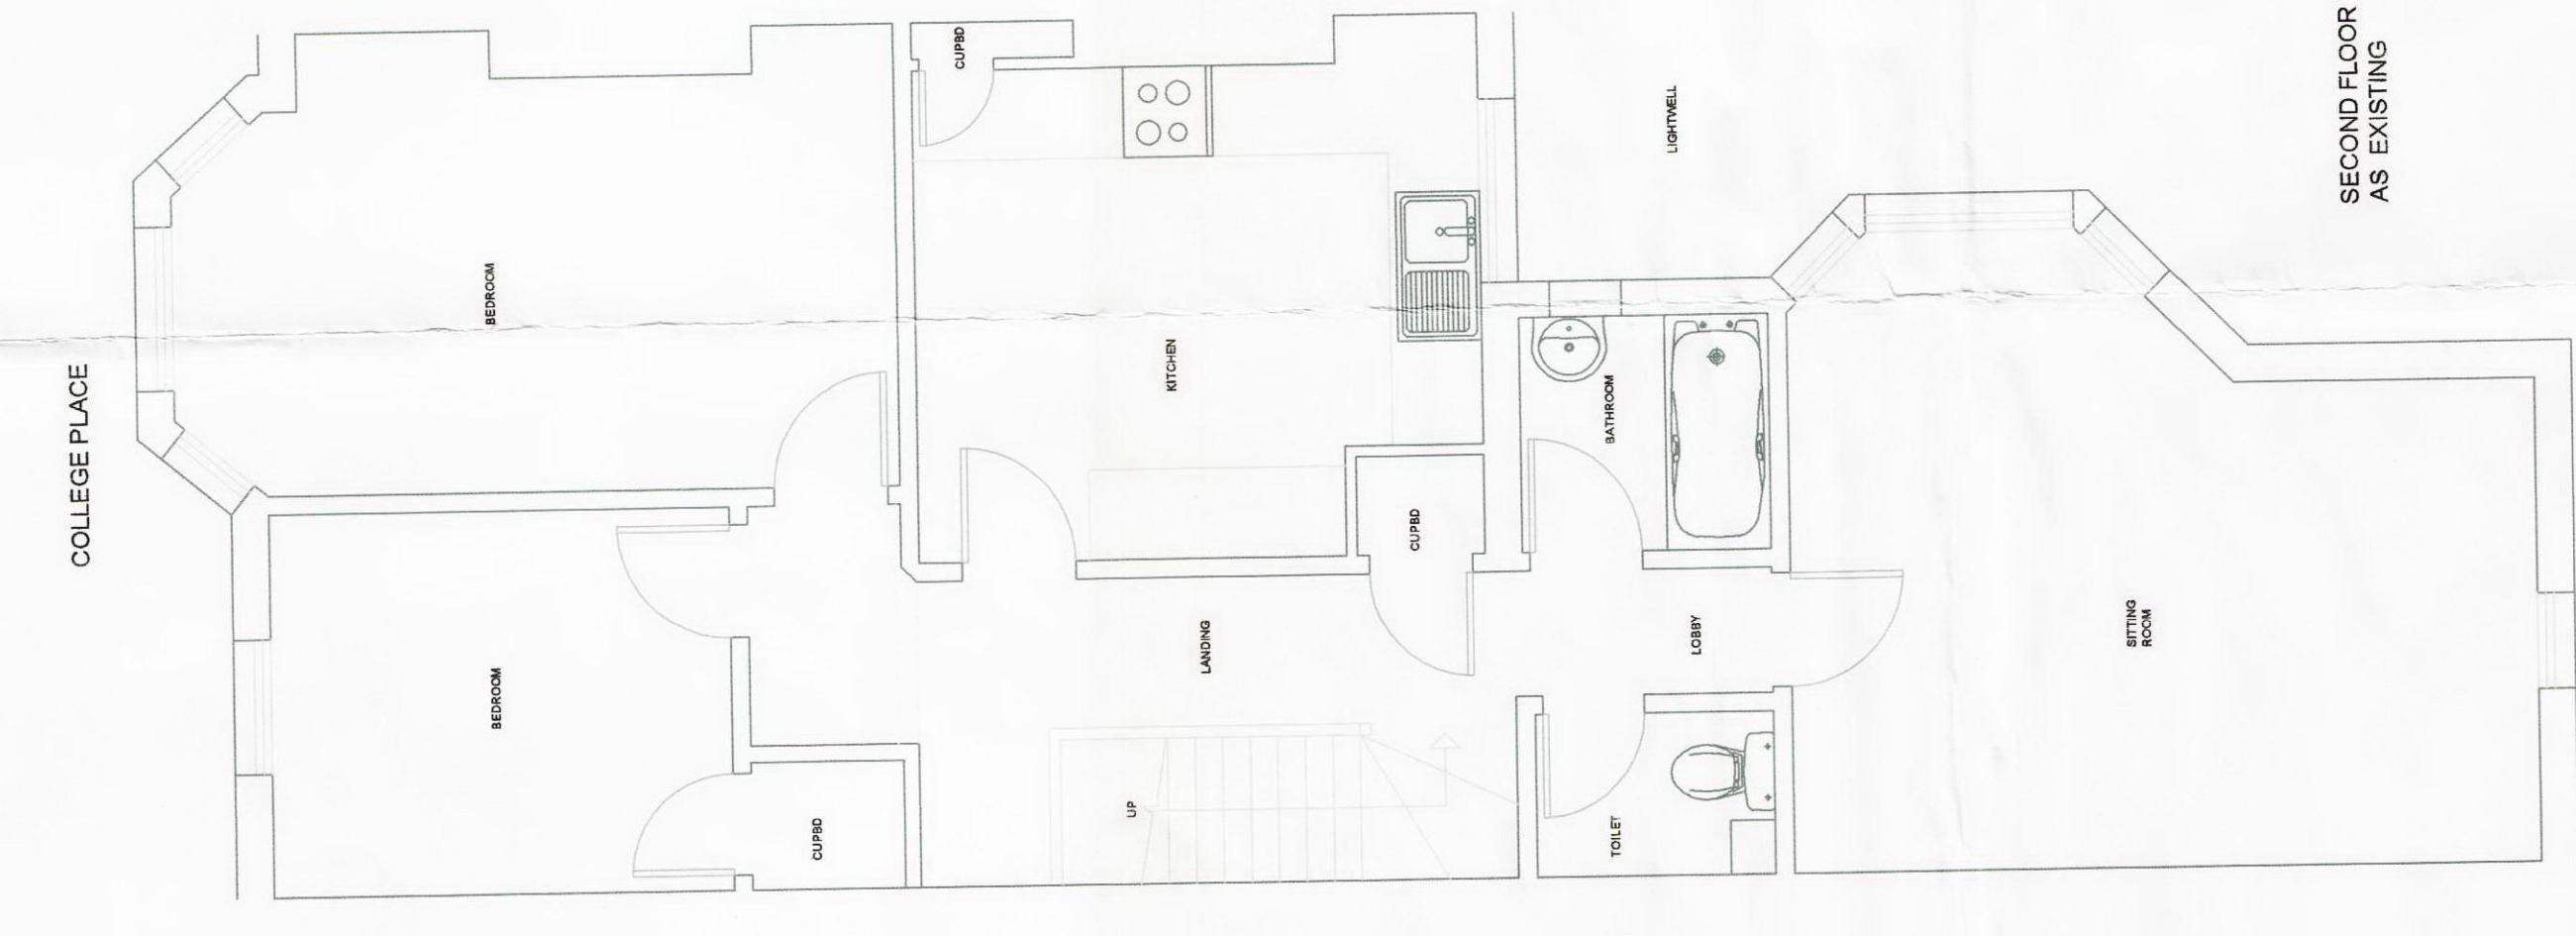


SECOND FLOOR LAYOUT AS EXISTING

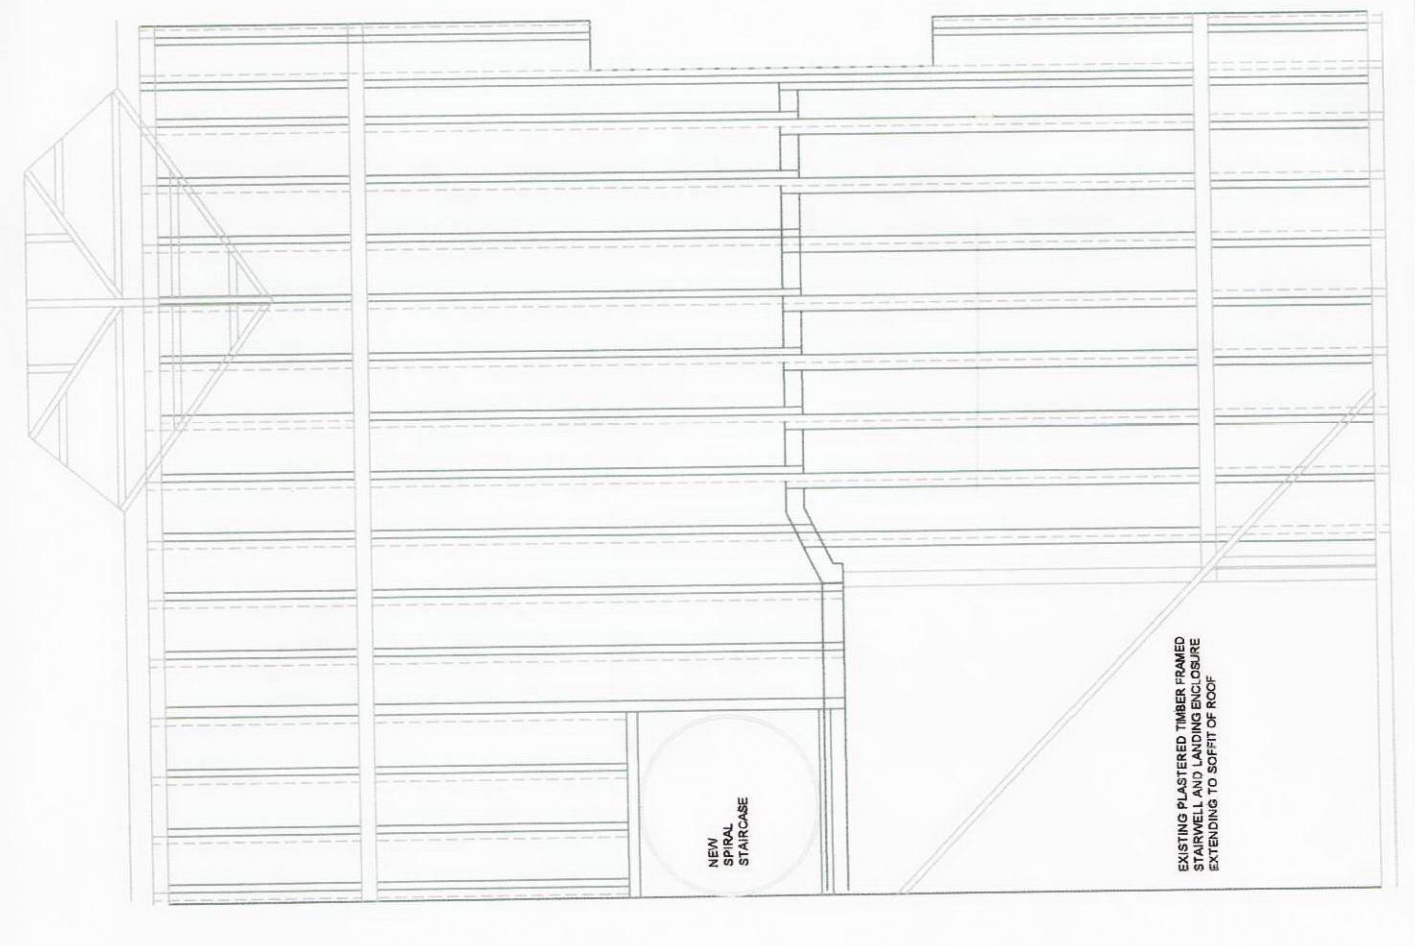

ROOF VOID EXISTING AND NEW FLOOR JOIST LAYOUT

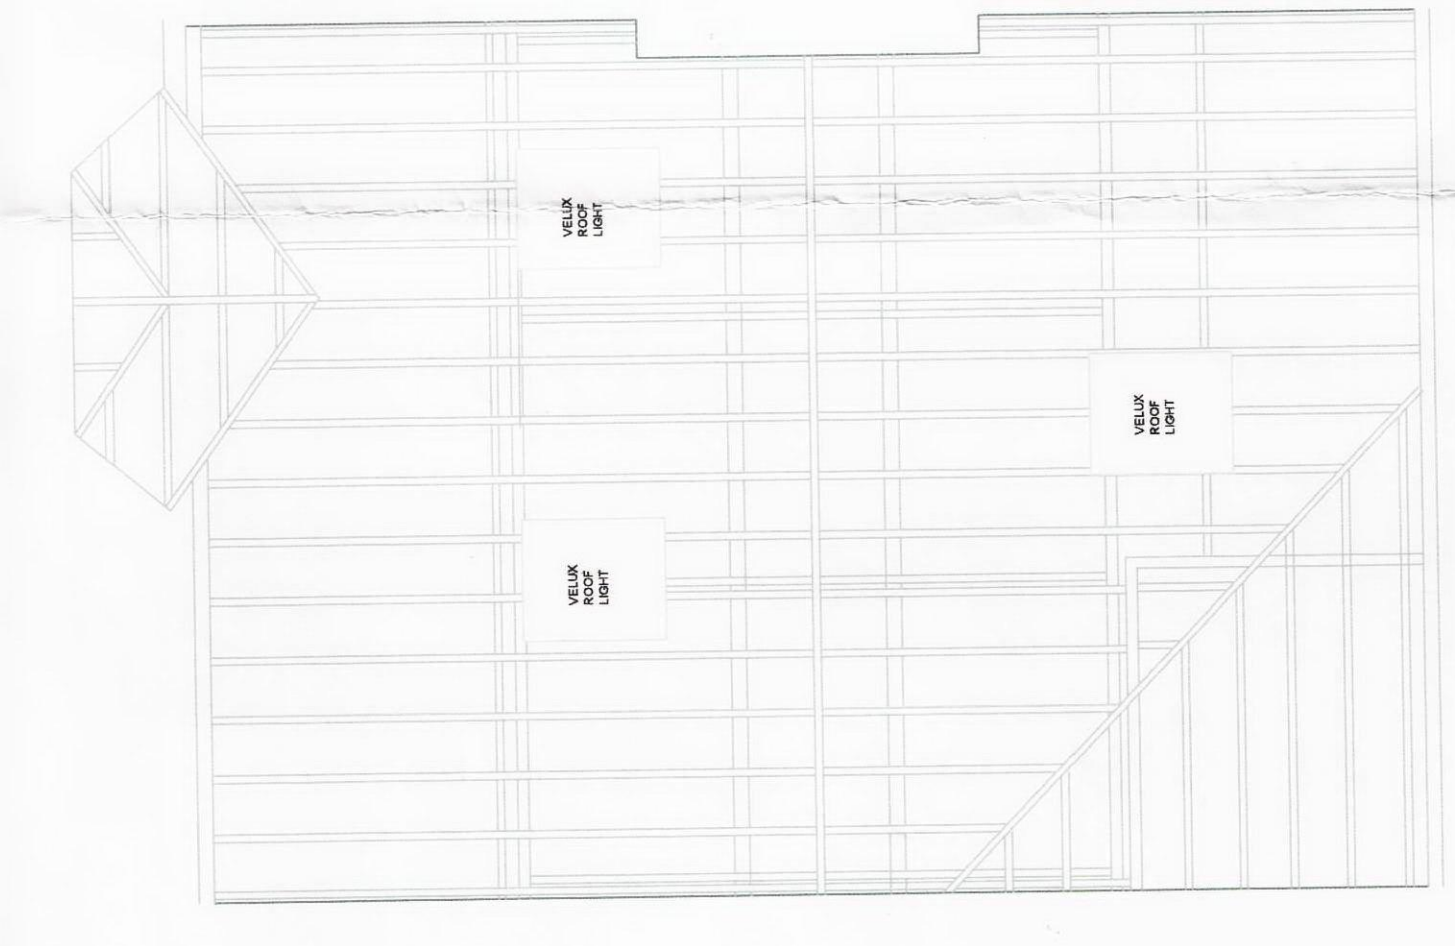

EXISTING TIMBER ROOF STRUCTURE NEW ROOF LIGHTS

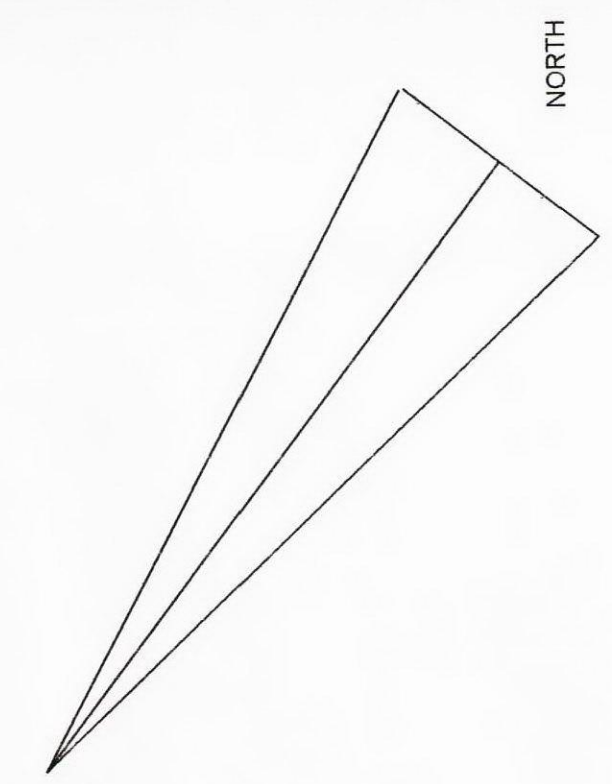

NORTH

GOULD SURVEYORS
Chartered Building Surveyors
Unit 1, Gibbs Reed Farm, Pashley Road,
Titchhurst, East Sussex TN3 7HE
Tel: 01580 200866 Mobile: 07850 756030
email: gould@goaldsurveyors.com

Client: Andreas Patkis
Project: Flat C, 89 College Place
Camden Town
London NW1 0DR

Drawing Title: Roof Space Conversion
Floor plans - Second and roof void levels

Date: 25-06-2014 Scale: 1:50 @A1
Job No: 14-017 Drawing No: 001
Rev: