

Pitched slated roof

Moulded stone painted band course at eaves.

Timber painted fascia board. Black plastic half round gutter.

Timber painted double hung sash windows.

Painted stone window cills

Moulded stone painted band course

Red stock brickwork


Painted stone window cills

Moulded stone painted band course

Timber panelled front door.

Moulded painted stone surround at front entrance door.

FRONT ELEVATION

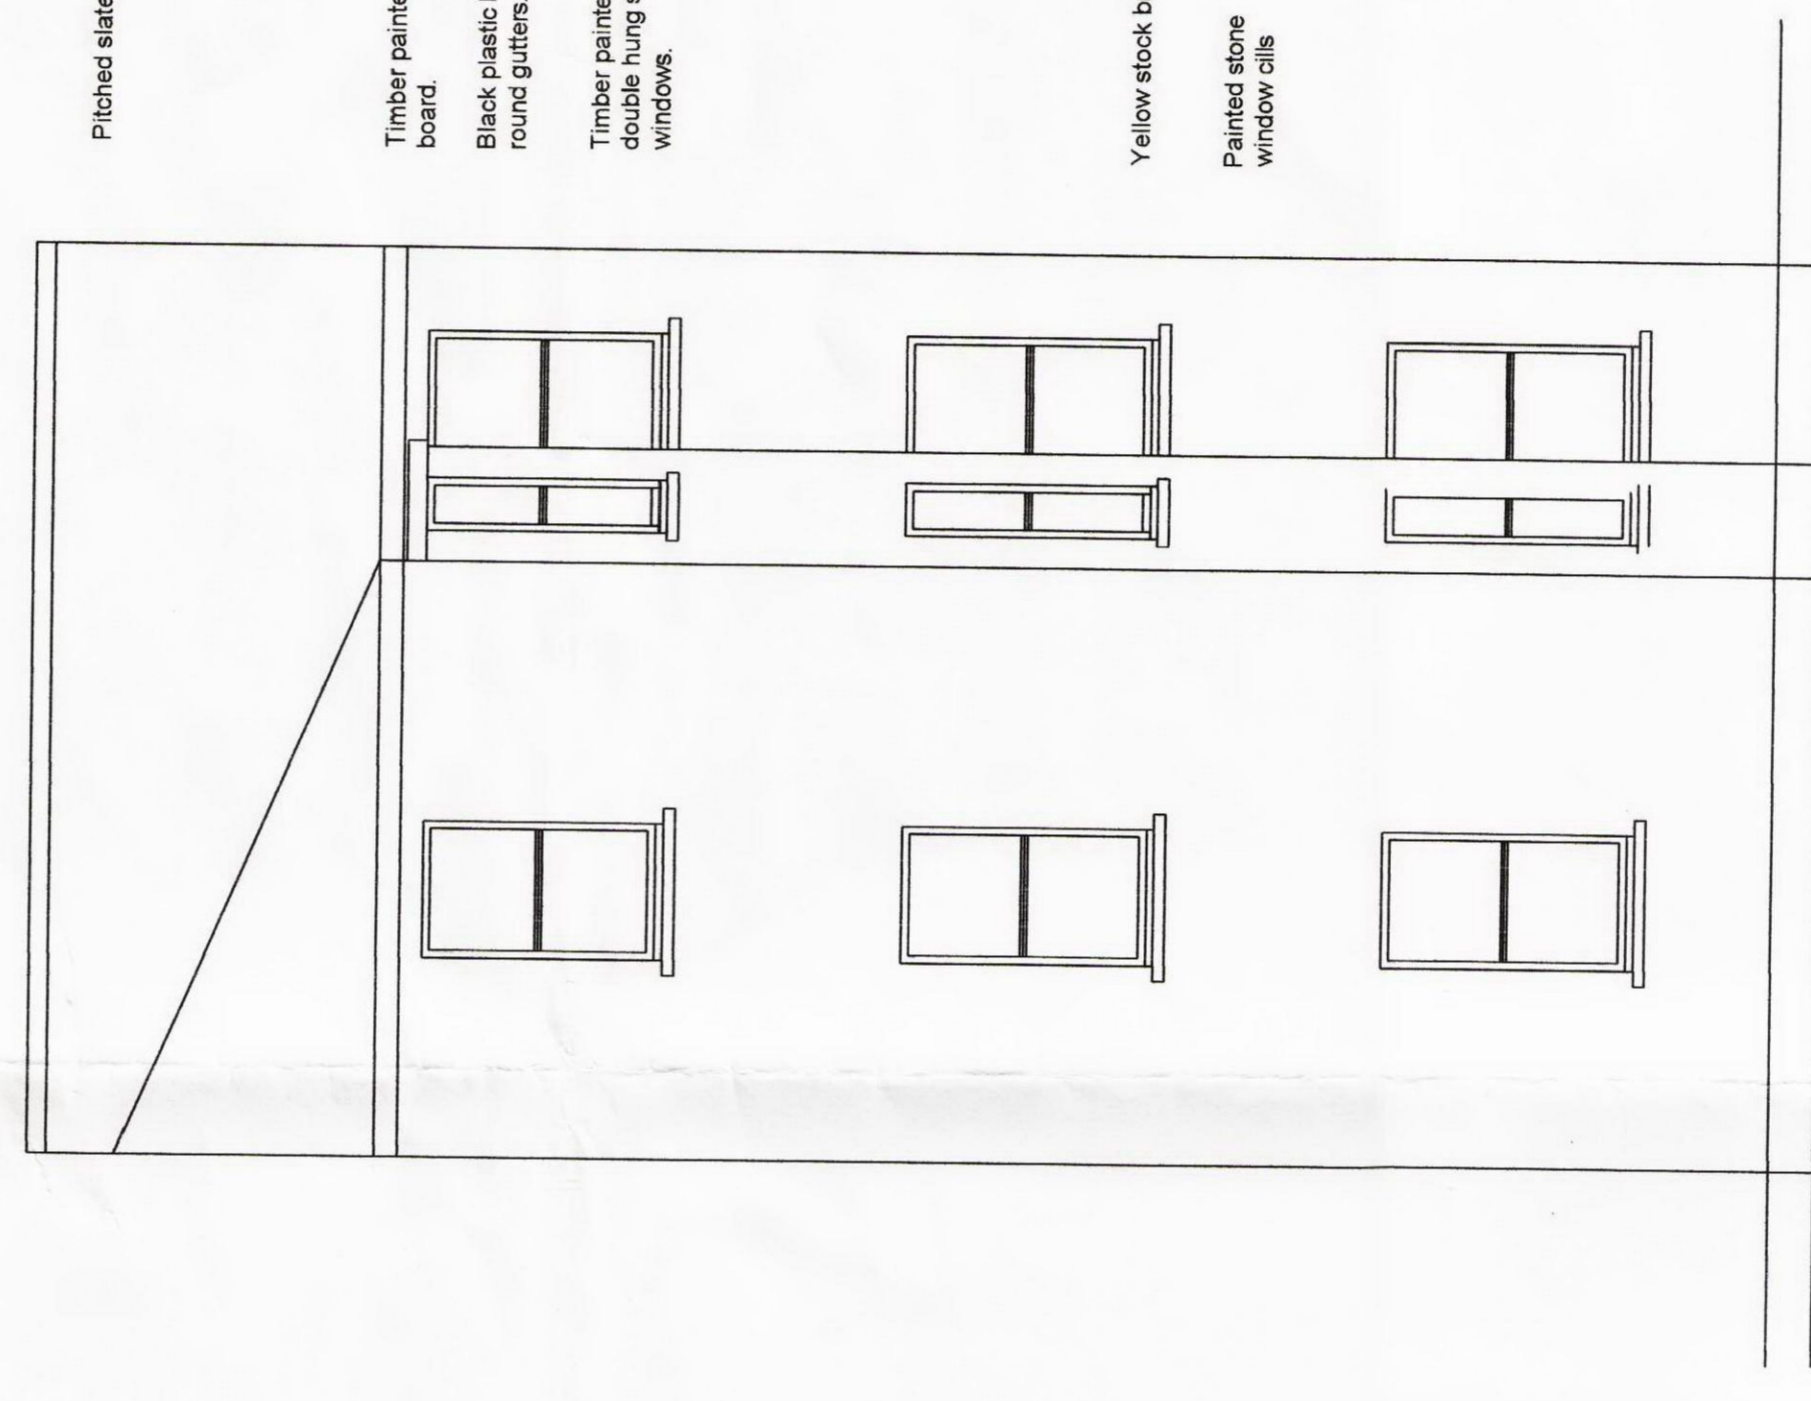

Pitched slated roof

Timber painted fascia board

Black plastic half round gutters

Timber painted double hung sash windows.

Yellow stock brickwork

Painted stone window cills

REAR ELEVATION

Rev	Date	Revision Details
<p>GOULD SURVEYORS Chartered Building Surveyors Unit 1, Gibbs Reed Farm, Pashley Road, Ticehurst, East Sussex TN5 7HE Tel: 01590 200866 Mobile: 07850 786030 email patgould@gouldsurveyors.com</p>		
<p>Client: Andreas Patkis</p>		
<p>Project: Flat C, 89 College Place Camden Town London NW1 0DR</p>		
<p>Drawing Title: Front and rear elevations as existing</p>		
Date:	Scale:	Drawn:
28-05-2014	1:50@A1	PMG
Job No:	Drawing No:	Rev:
14-017	002	