

PLANNING SIGNAGE ELEVATION

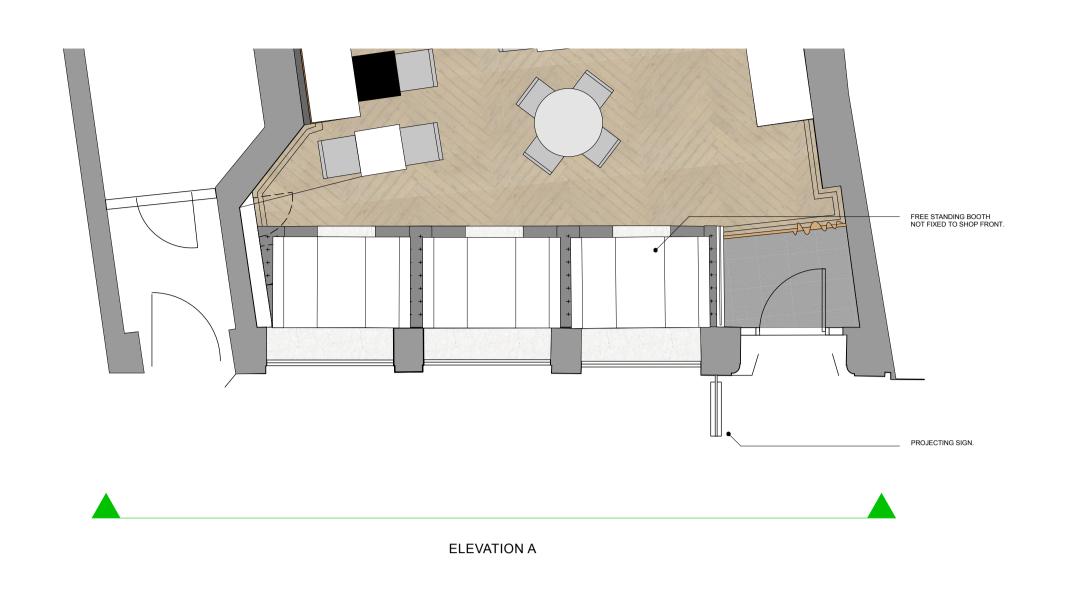


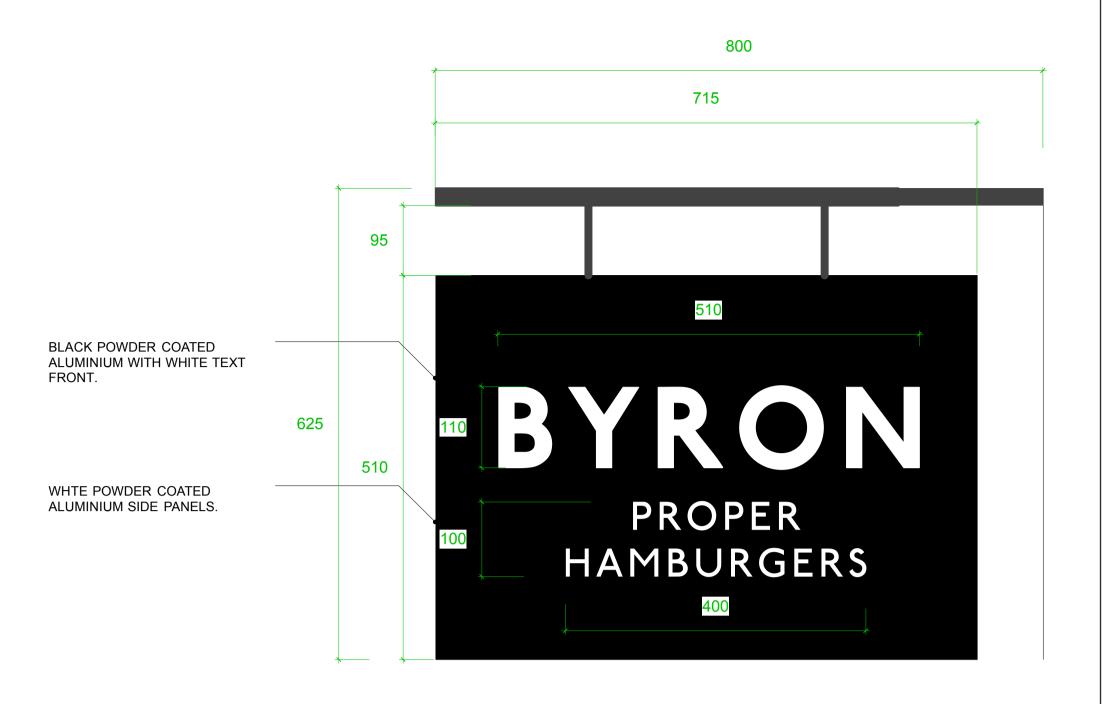


NOTE:

GROUND FLOOR PLAN 1:50 @ A1

DETAIL A
PROPOSED FRONT SIGNAGE DETAIL 1:5 @ A1

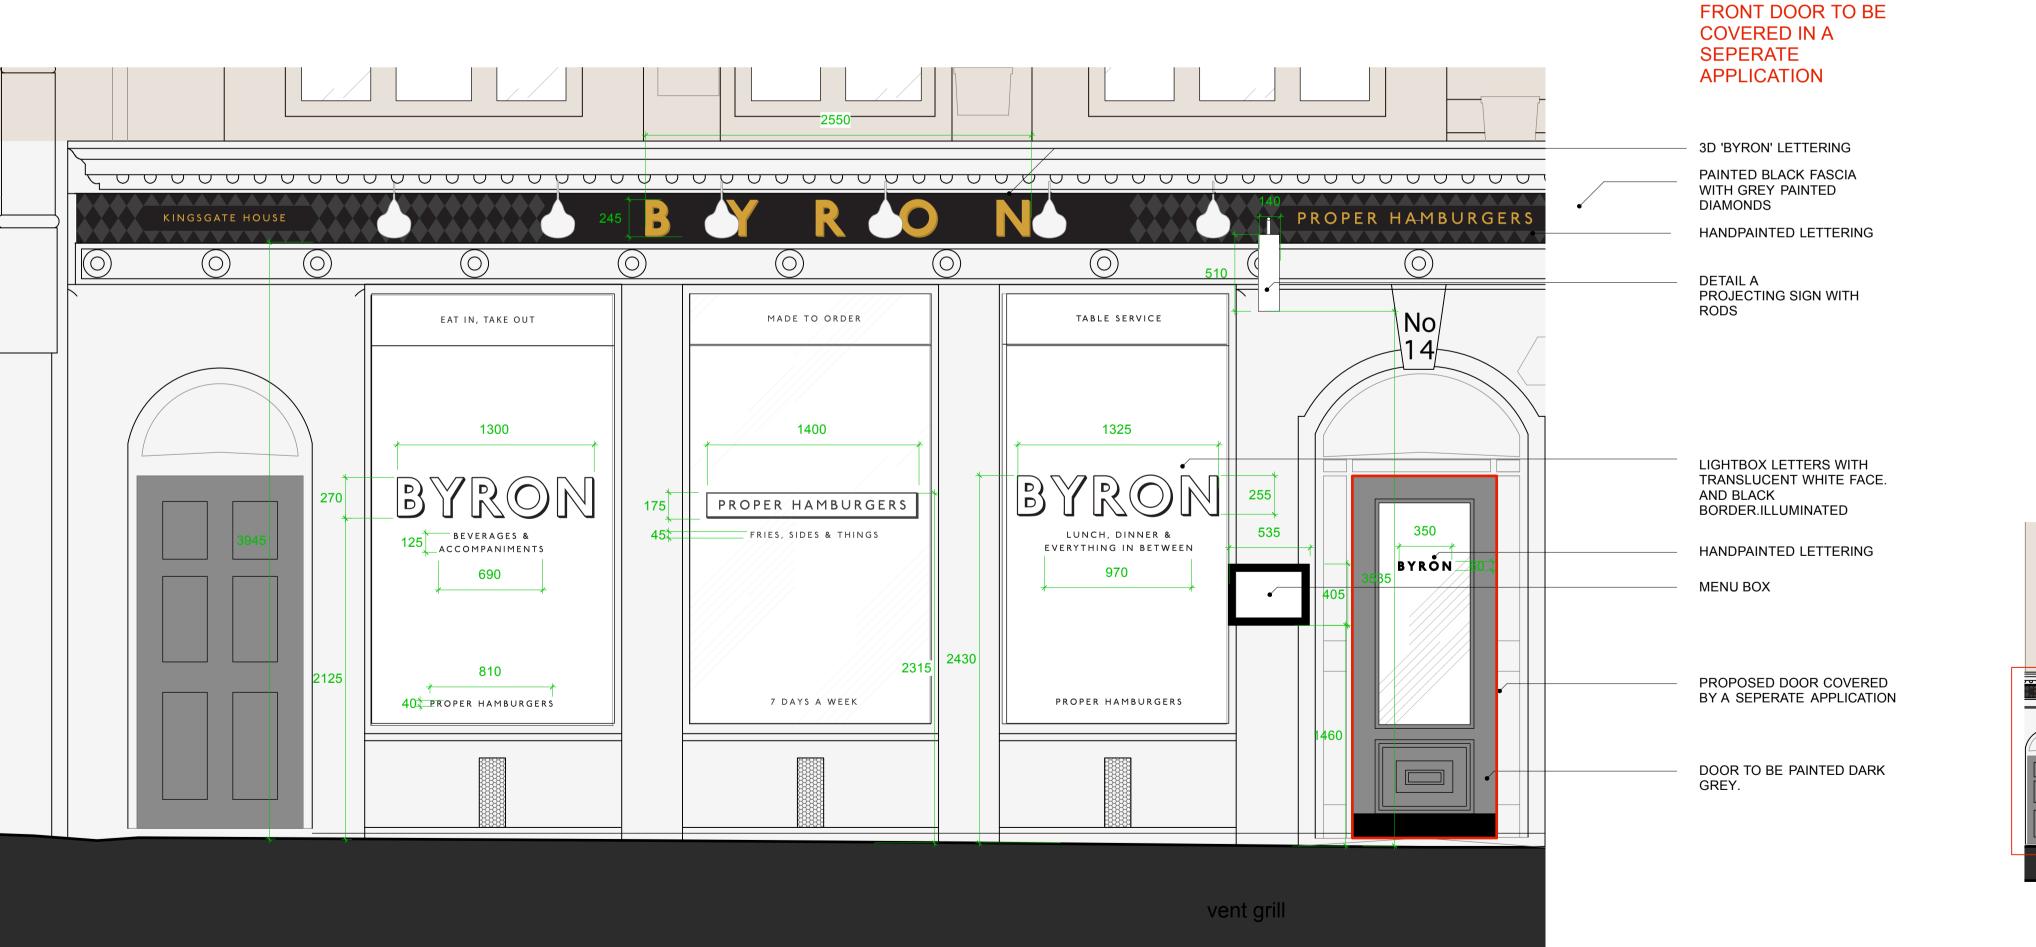

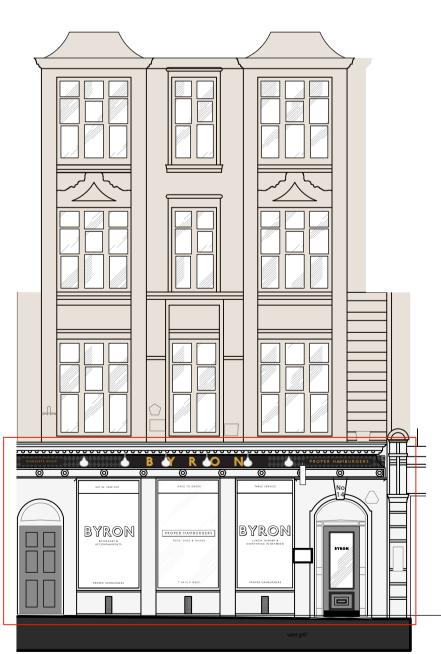

PROPOSED FRONT ELEVATION A 1:25 @ A1

OVERALL ELEVATION 1:100 @ A1

Notes

Revisions			
P-2 28.07.14			

Project

BYRON HOLBORN

Client

BYRON

Scale

Drawing Title

PROPOSED FRONT ELEVATION SIGNAGE

Various @ A1 14/07/14

Drawing Number

11065/751

Drawn By

Revision P-2

28.07.14Checked By

PA

Date Created

Revision Date

AC

Do not scale from drawing, all dims to be checked on site. Report omissions and discreptancies to the architect immediately



Michaelis Boyd Associates 108 Palace Gardens Terrace

London W8 4RT 44 20 7221 1237

mail@michaelisboyd.com michaelisboyd.com