


Key:

GENERAL NOTES:

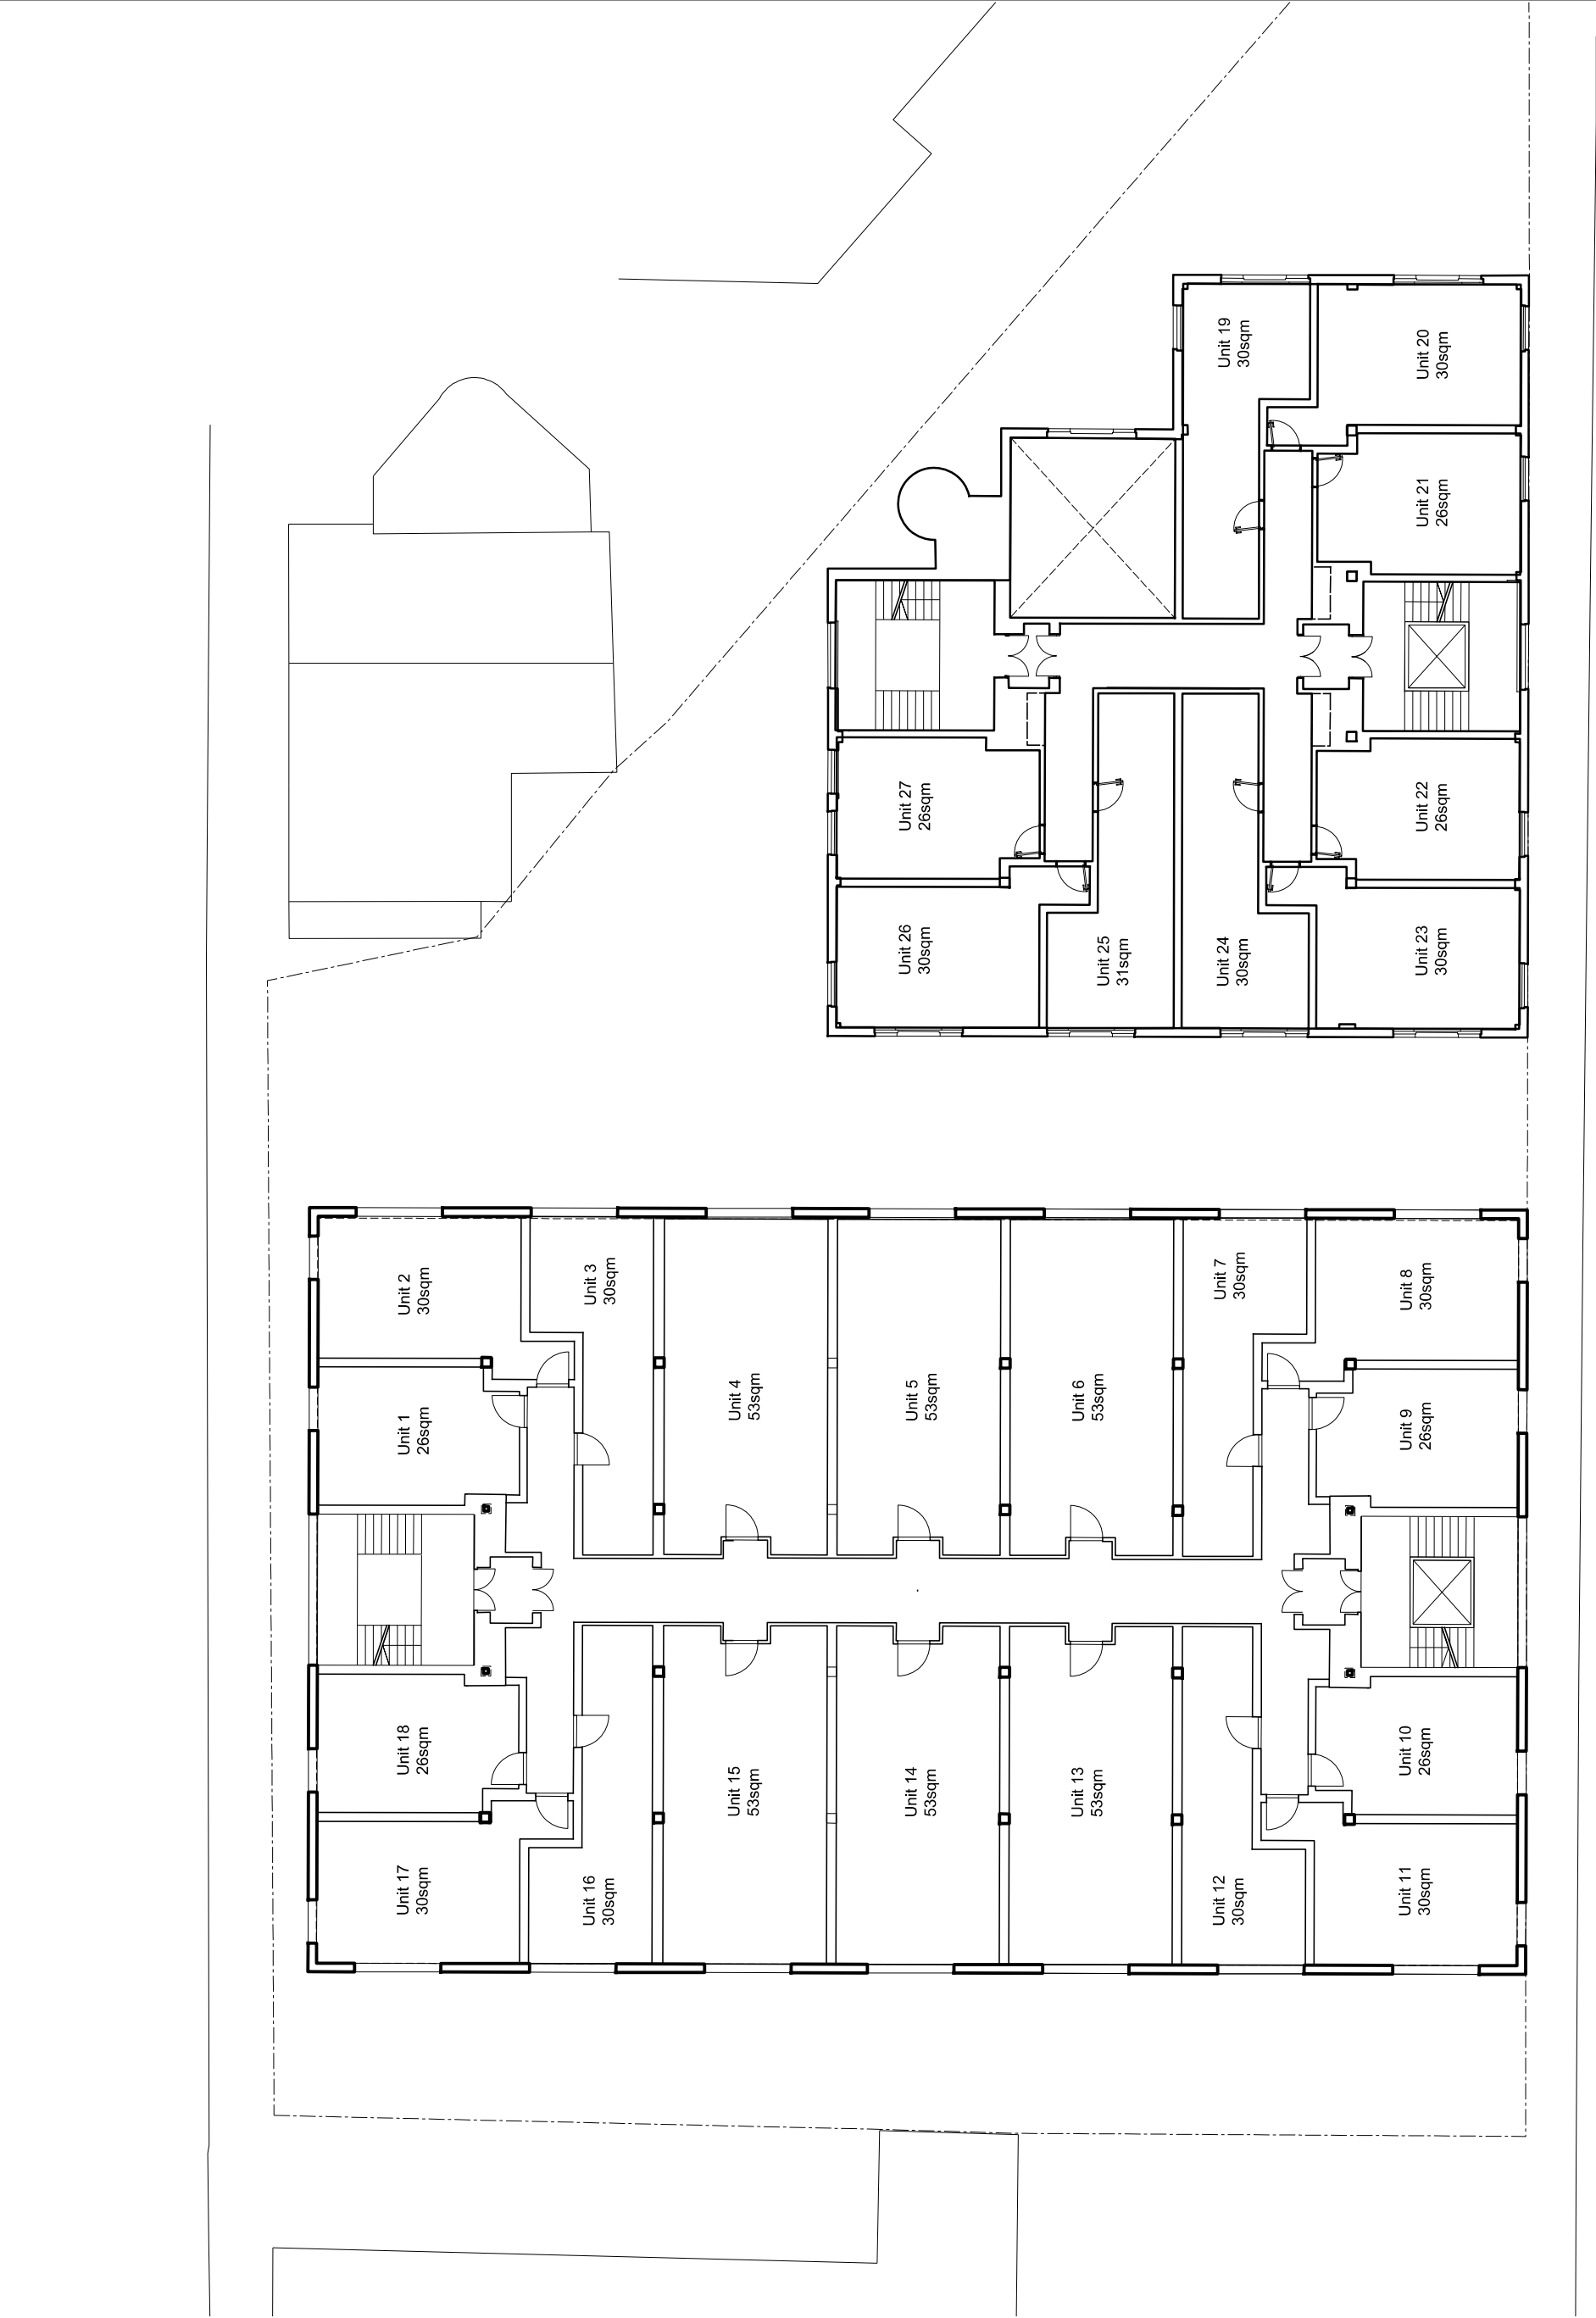

Rev	Date	Description	By	Chk	App
A	16/07/2014	Minor Revision	RG	ER	ER

Metropolitan Workshop LLP

14-16 Cowcross Street, London EC1M 6DG
Tel: 020 447 0720 / 020 7596 0869
www.mwlp.co.uk

Client:
Bruges Place Investments Ltd

Project:
Bruges Place
London NW1

First Floor Plan
27 units

Scale:	1:200 @ A3	Date:	24/06/2014
Issue Status:			
Planning			
Job No.	Status	Package	Drawing No
1338	P	101	04
Revision			A