




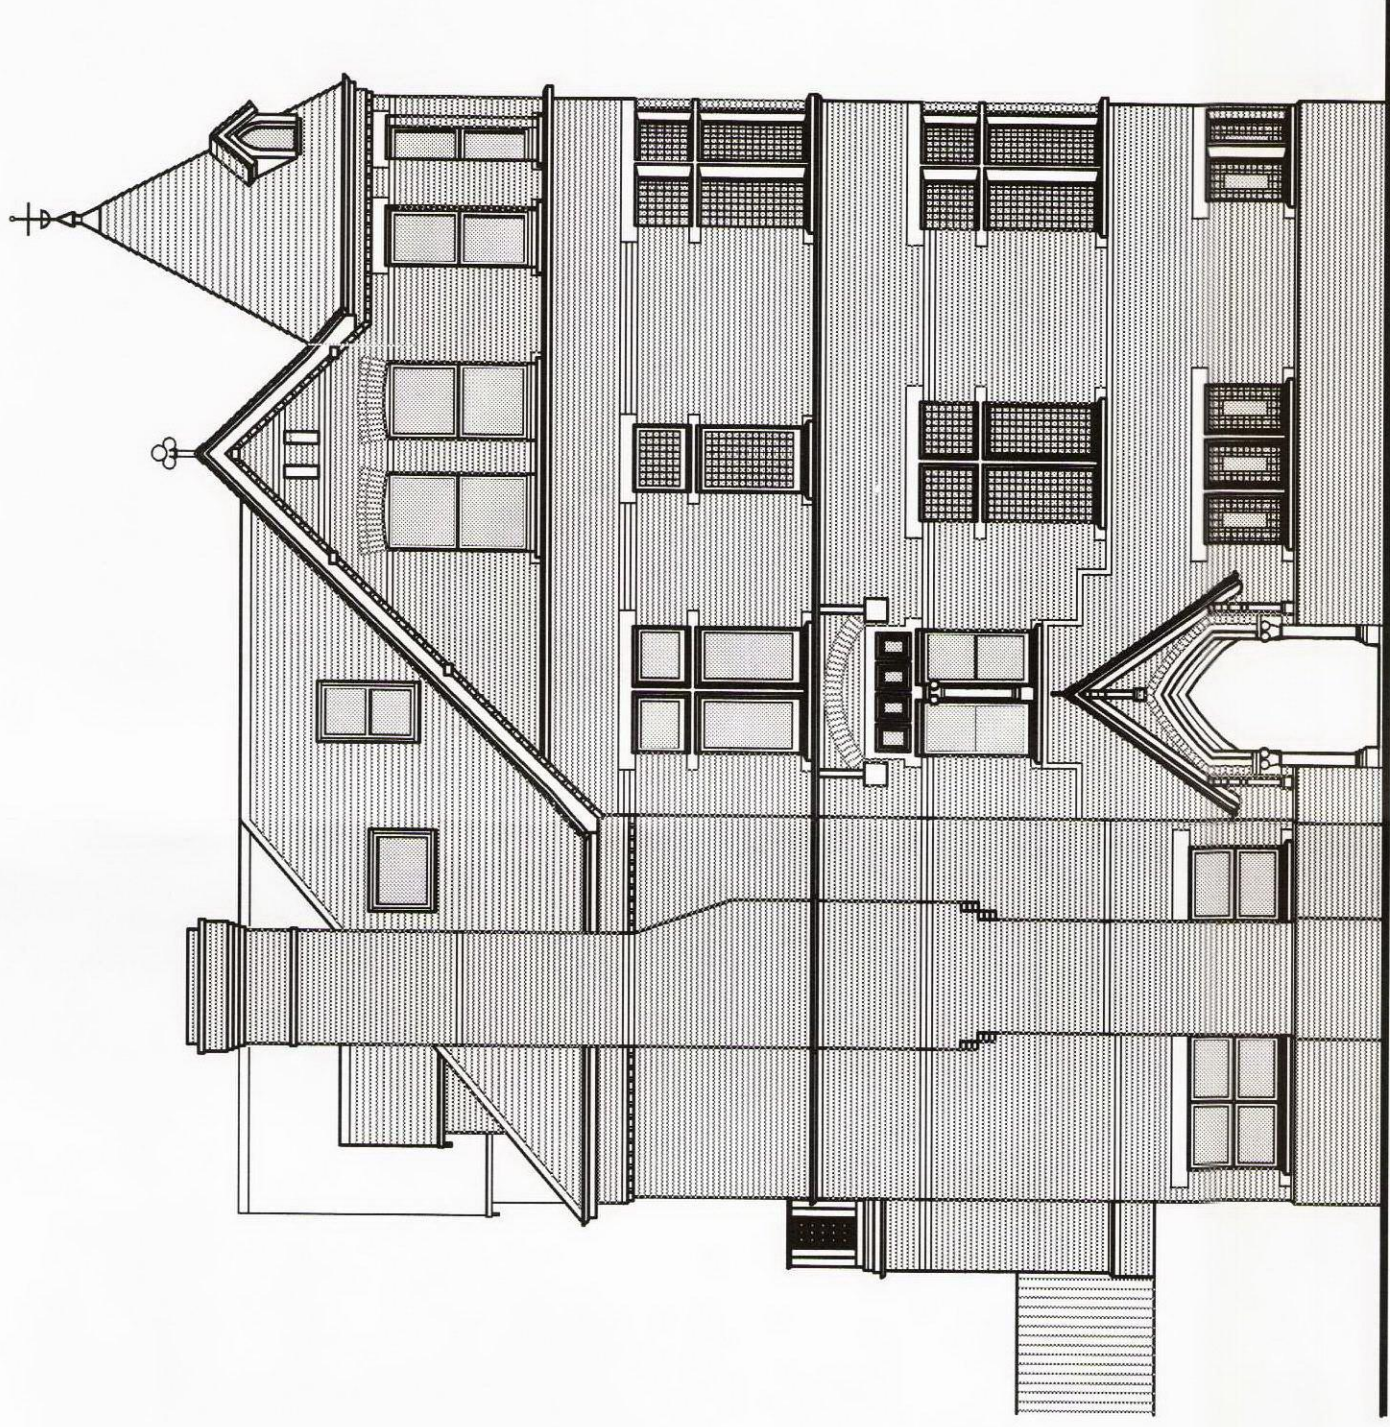


South Elevation

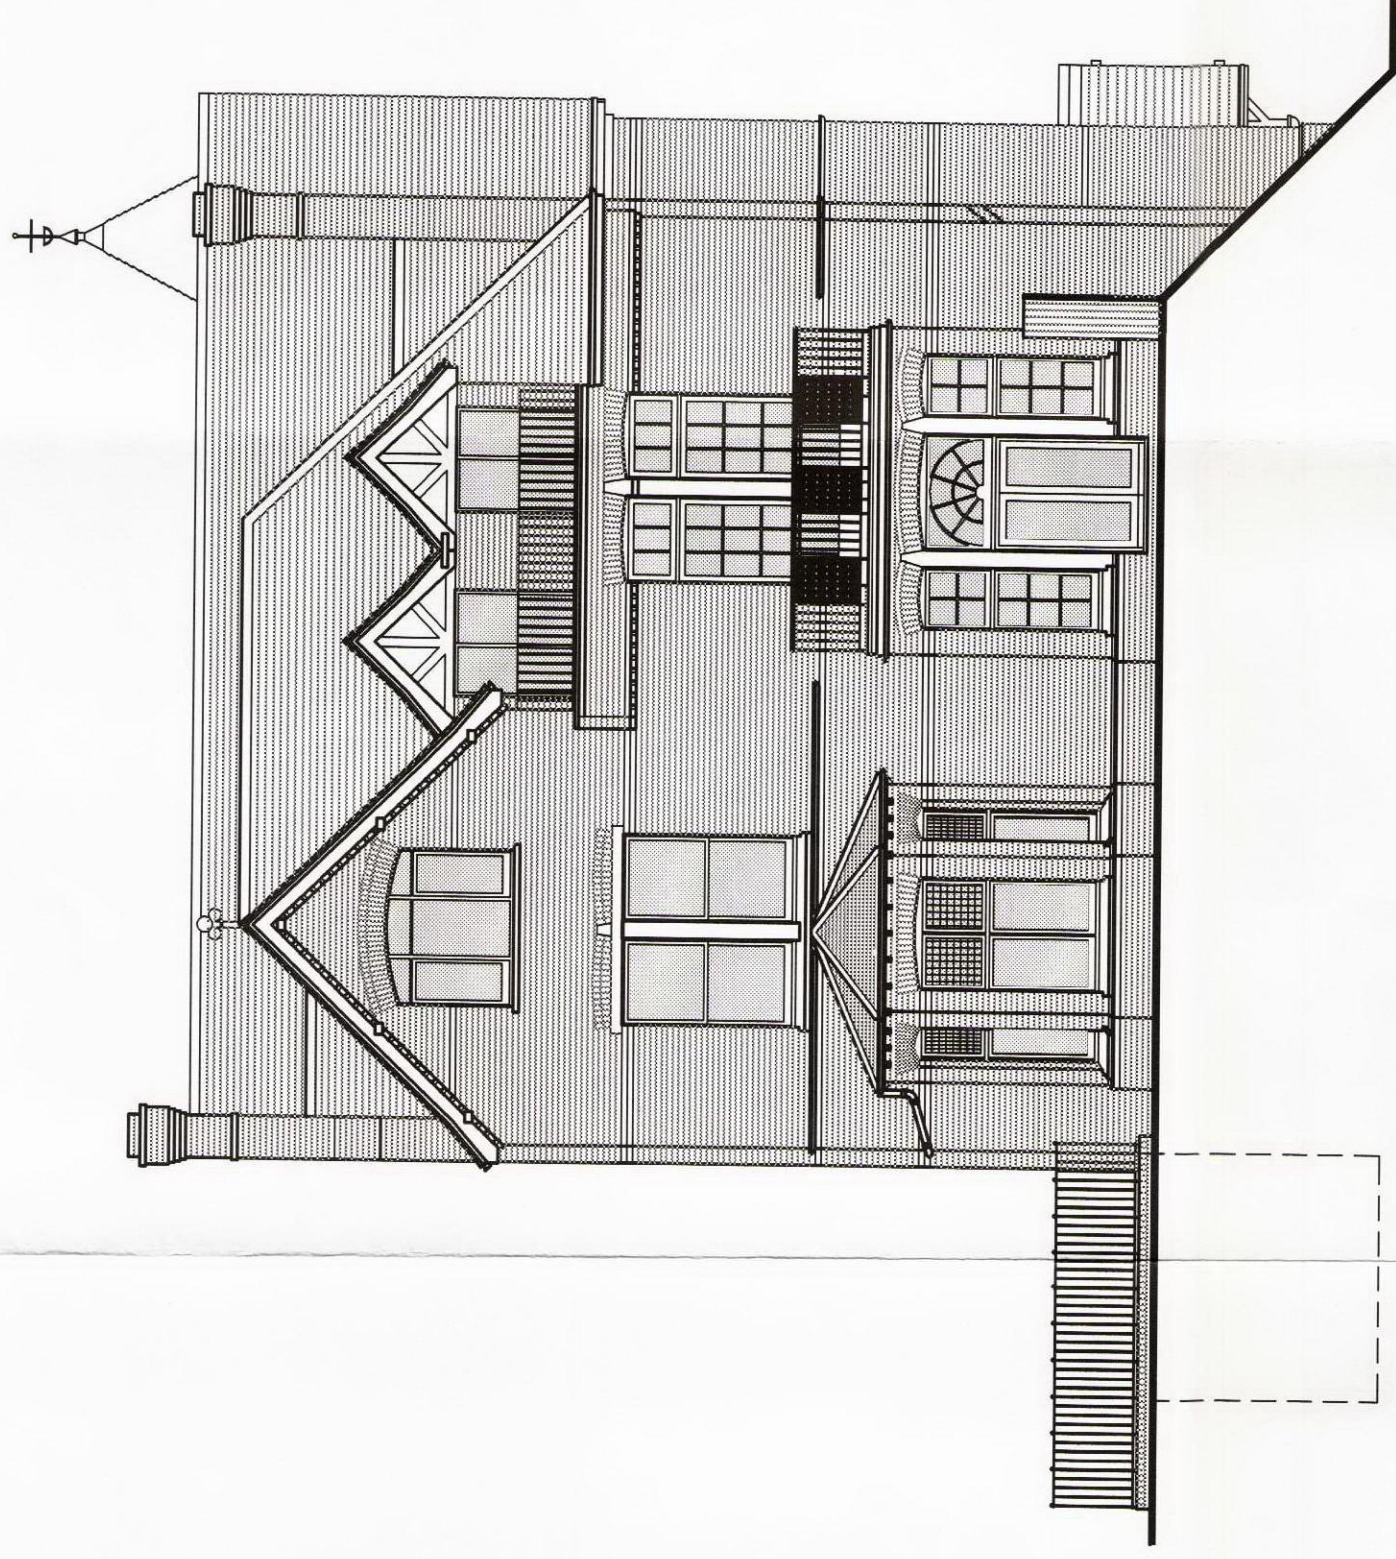

West Elevation

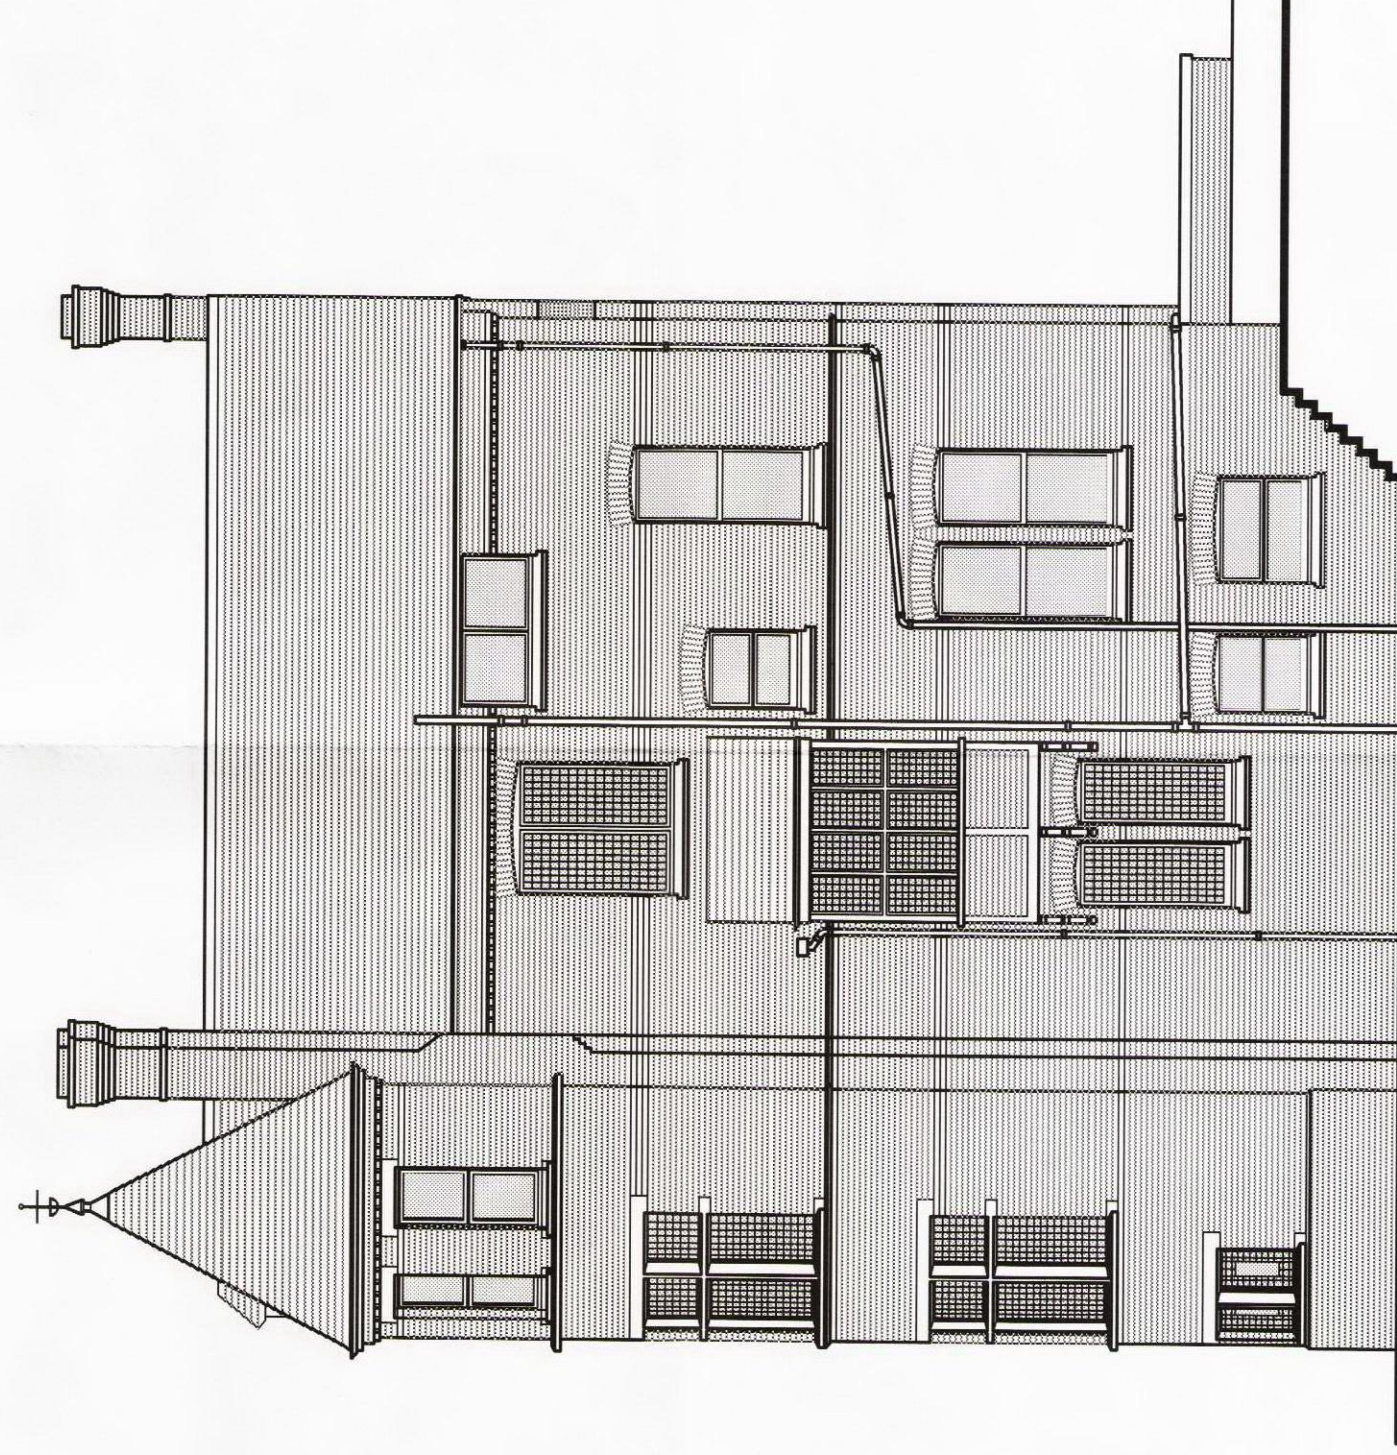

East Elevation

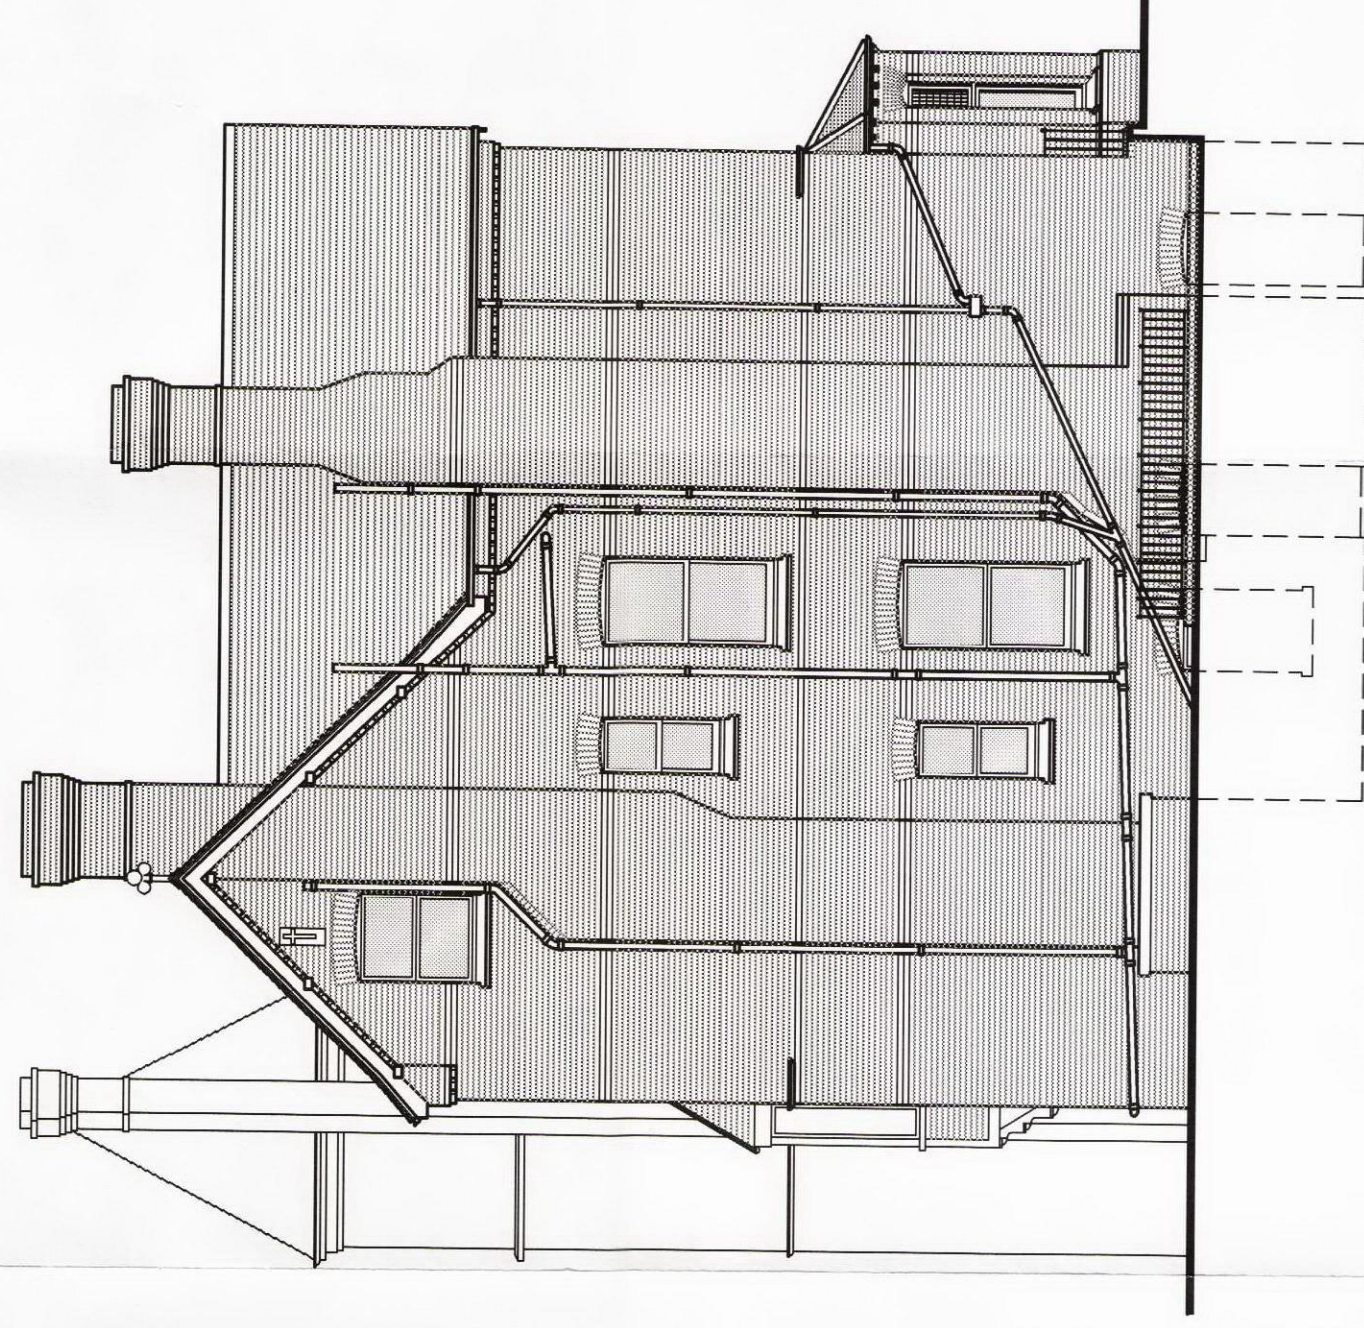

North Elevation

Rev Description By Check Date
MAYDAY SERVICES
PROJECT MANAGEMENT - ARCHITECTURAL SERVICES
FREELANCE HOUSE, Cudham Park Road, Cudham, Kent TN14 7RE
Tel: 01889 854699 Mob: 07973 503825 g.allan@mayday.co.uk

Client

Mr L. Haralambous

Project

**6 Redington Road
London NW3 7RG**

Drawing

Elevations as Existing

Scale	Date	Author	Checked
1:100@A1	May 2014	AA	GP
Project No	Drawing No	Revision	
1029	02		