




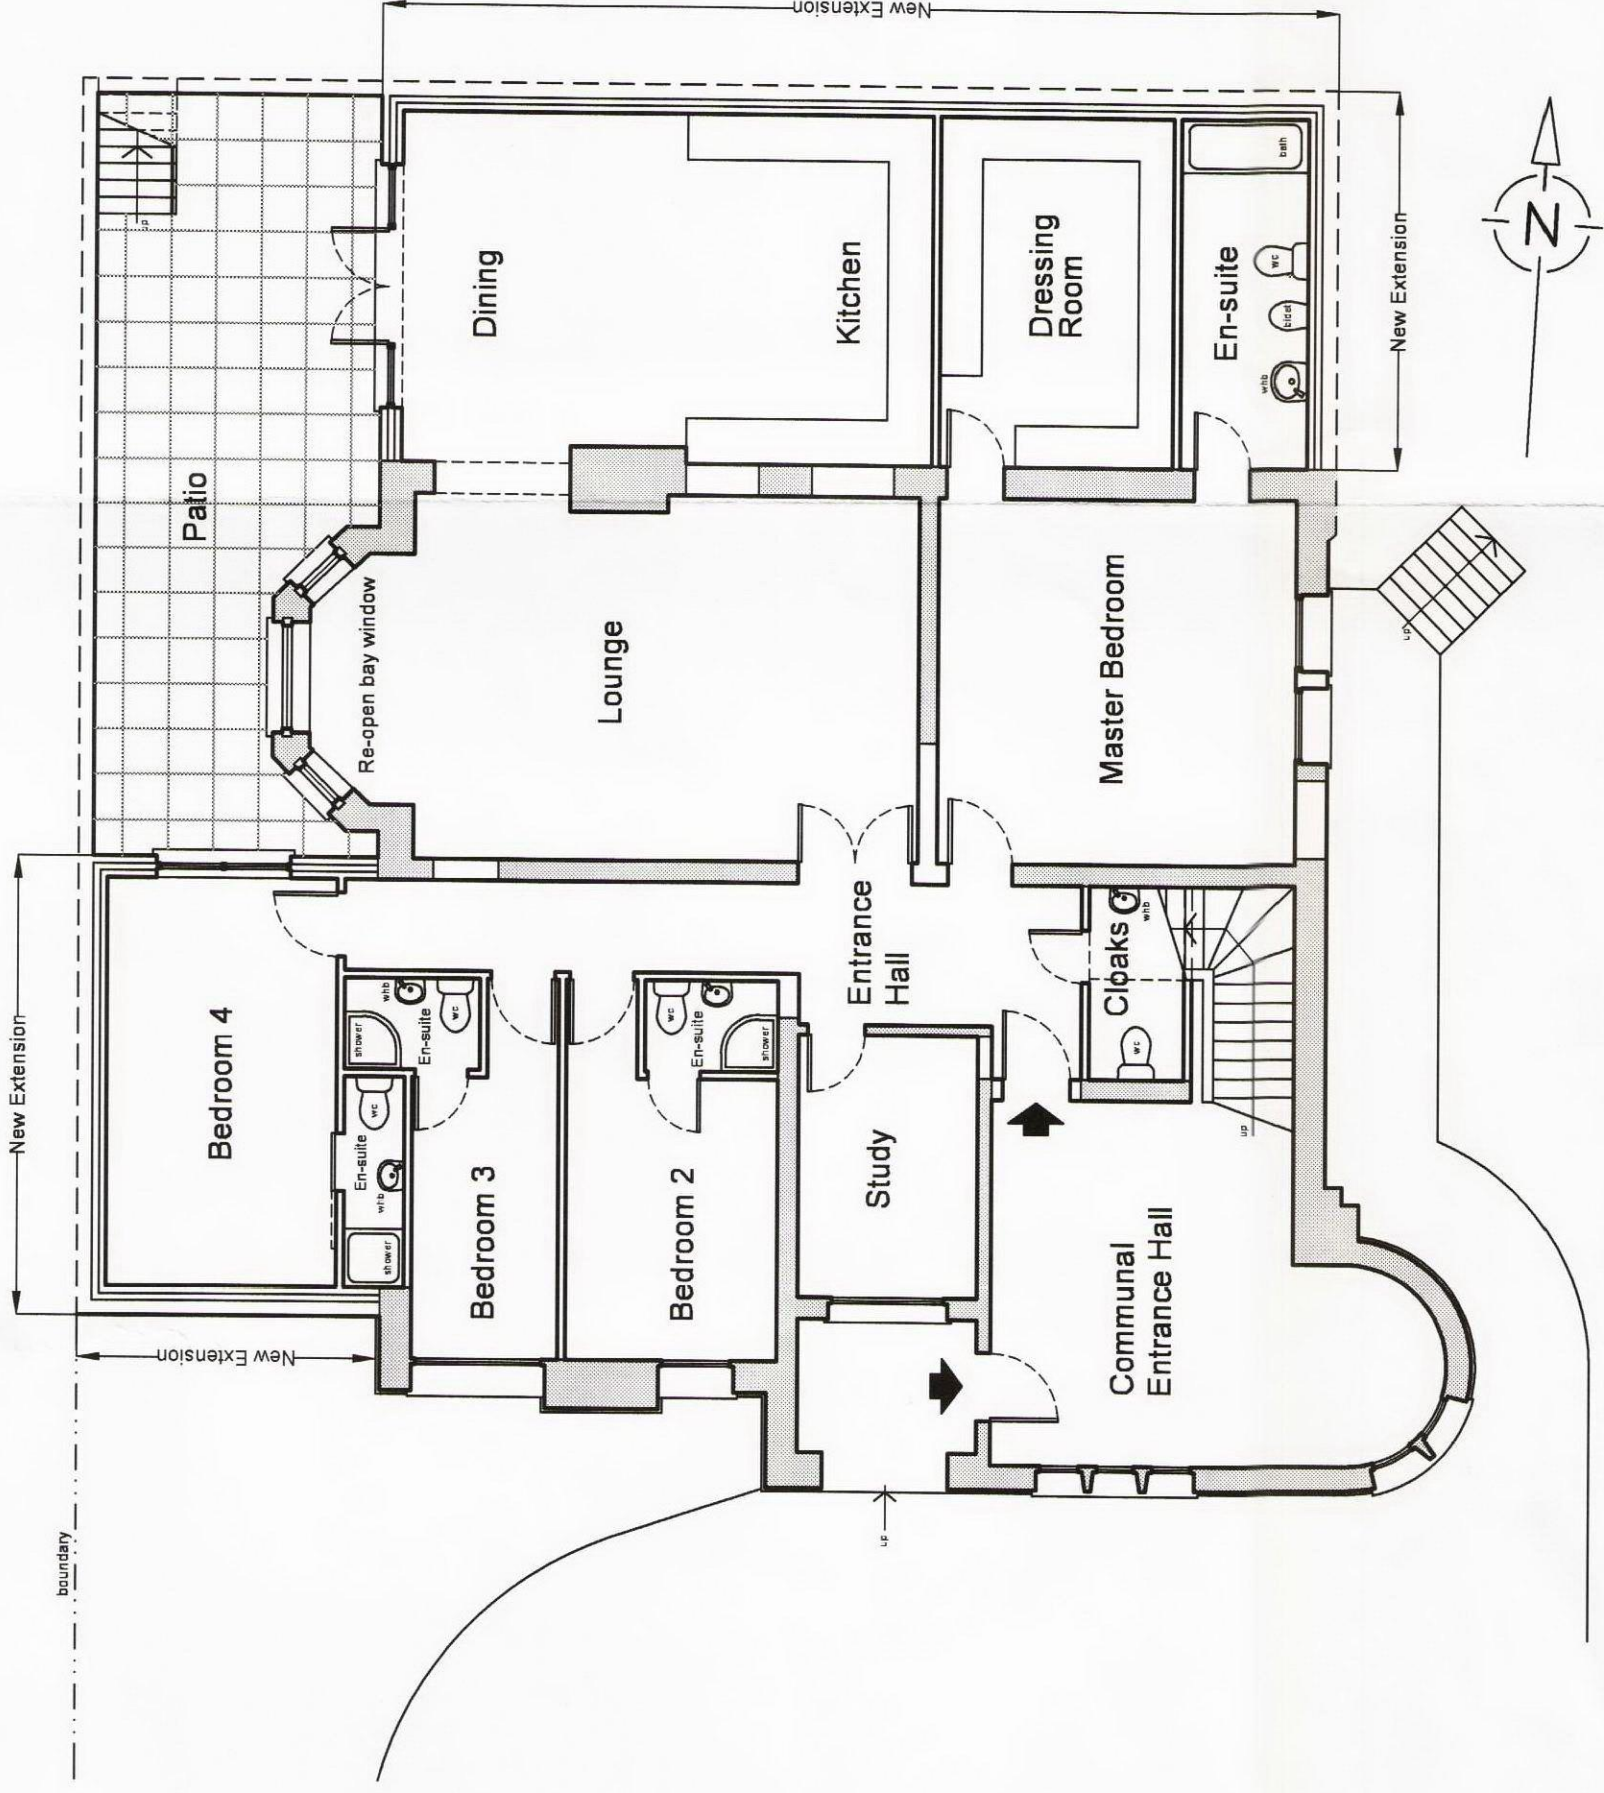


Ground Floor Plan - Flat 1

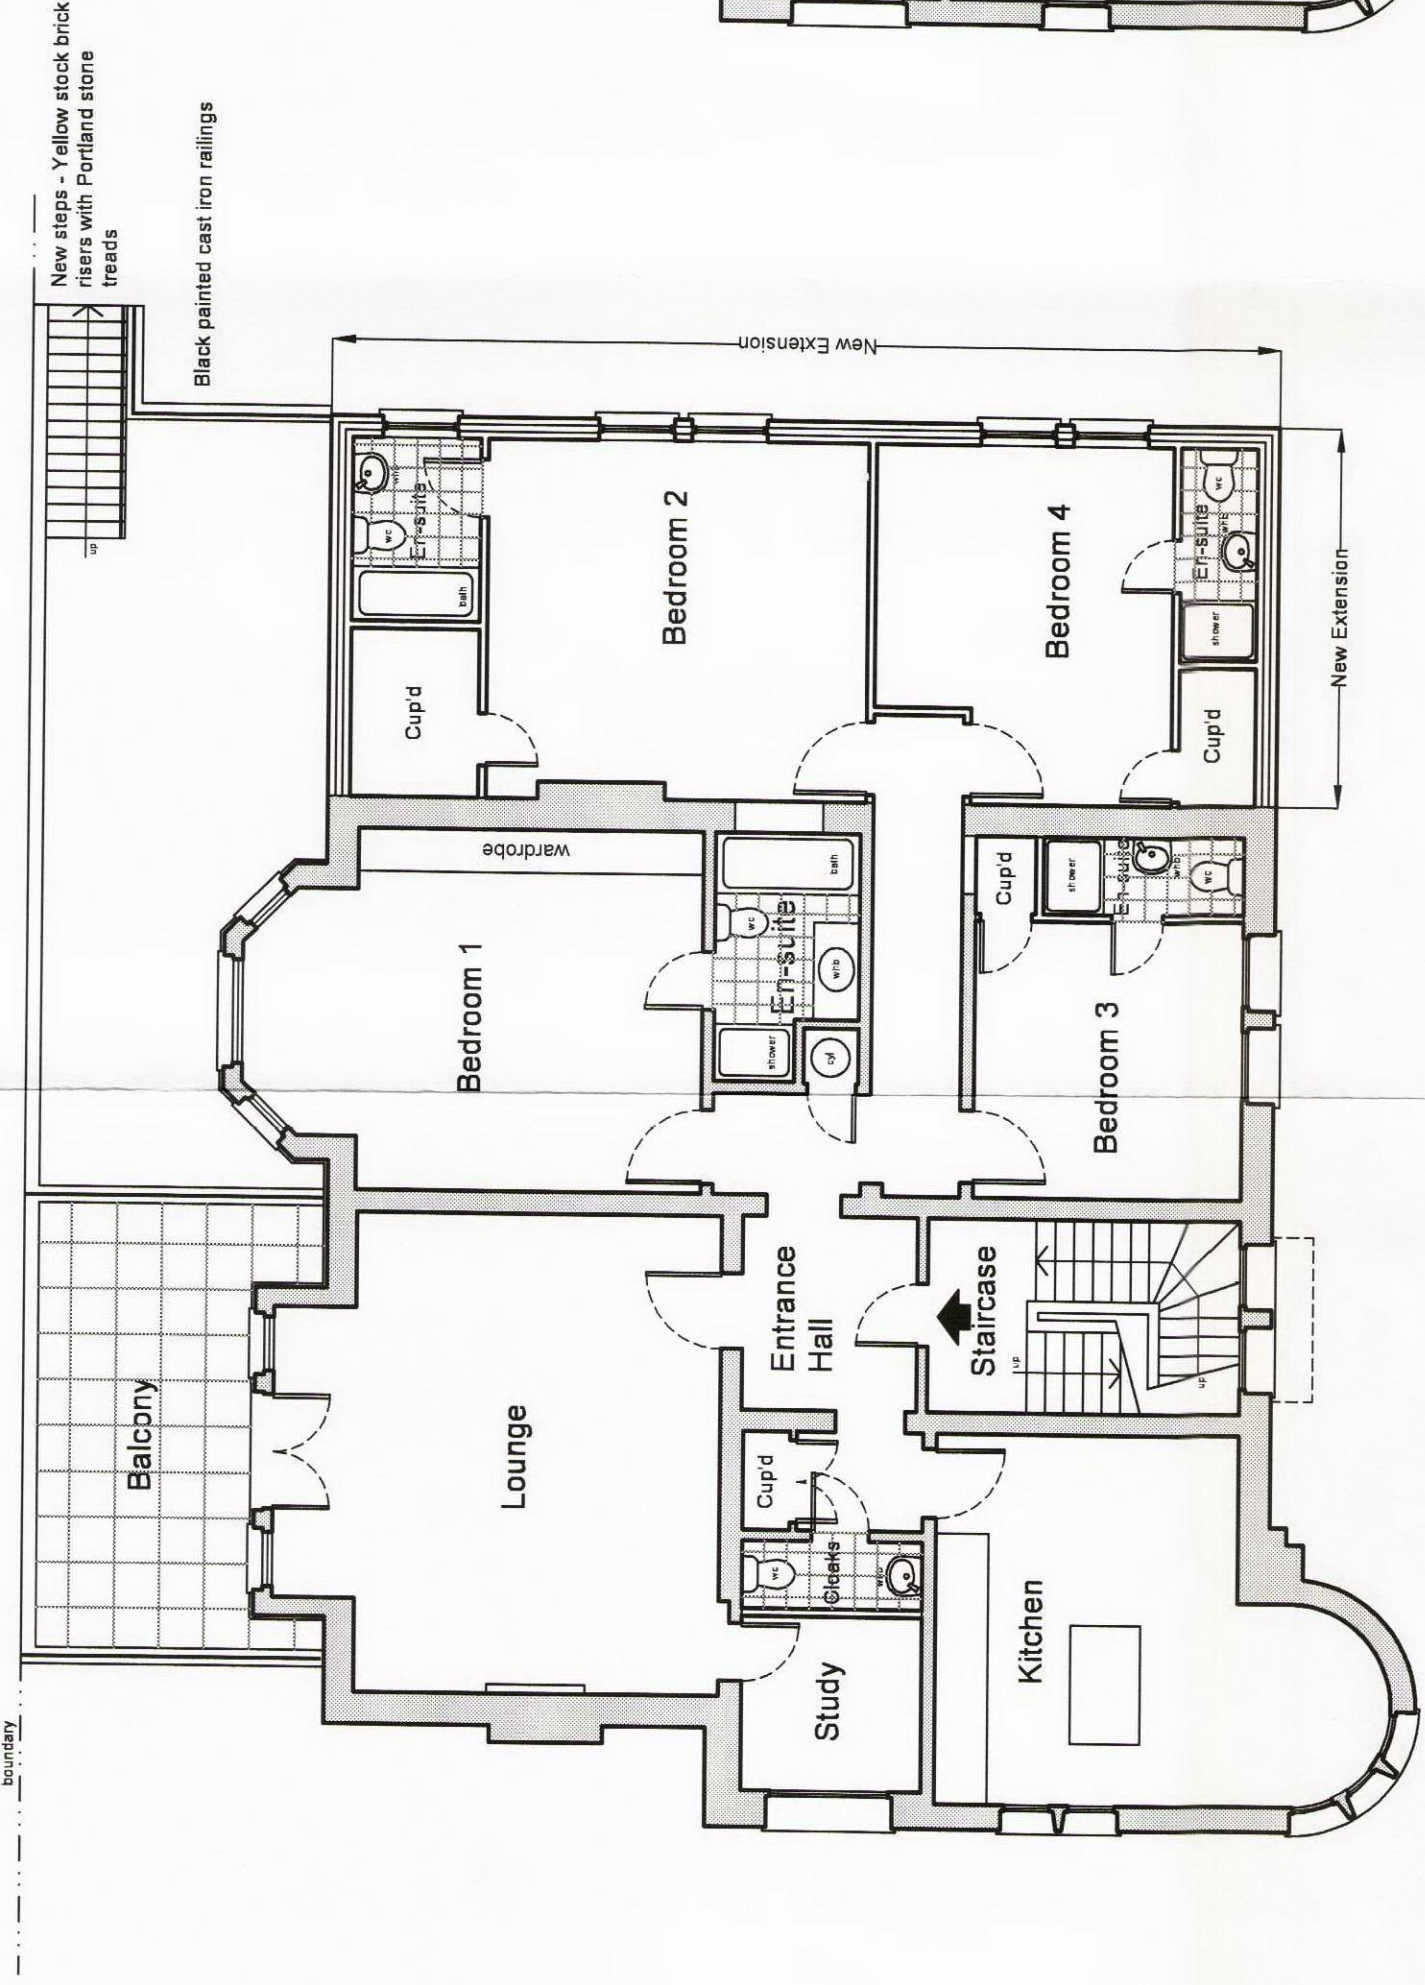


First Floor Plan - Flat 2

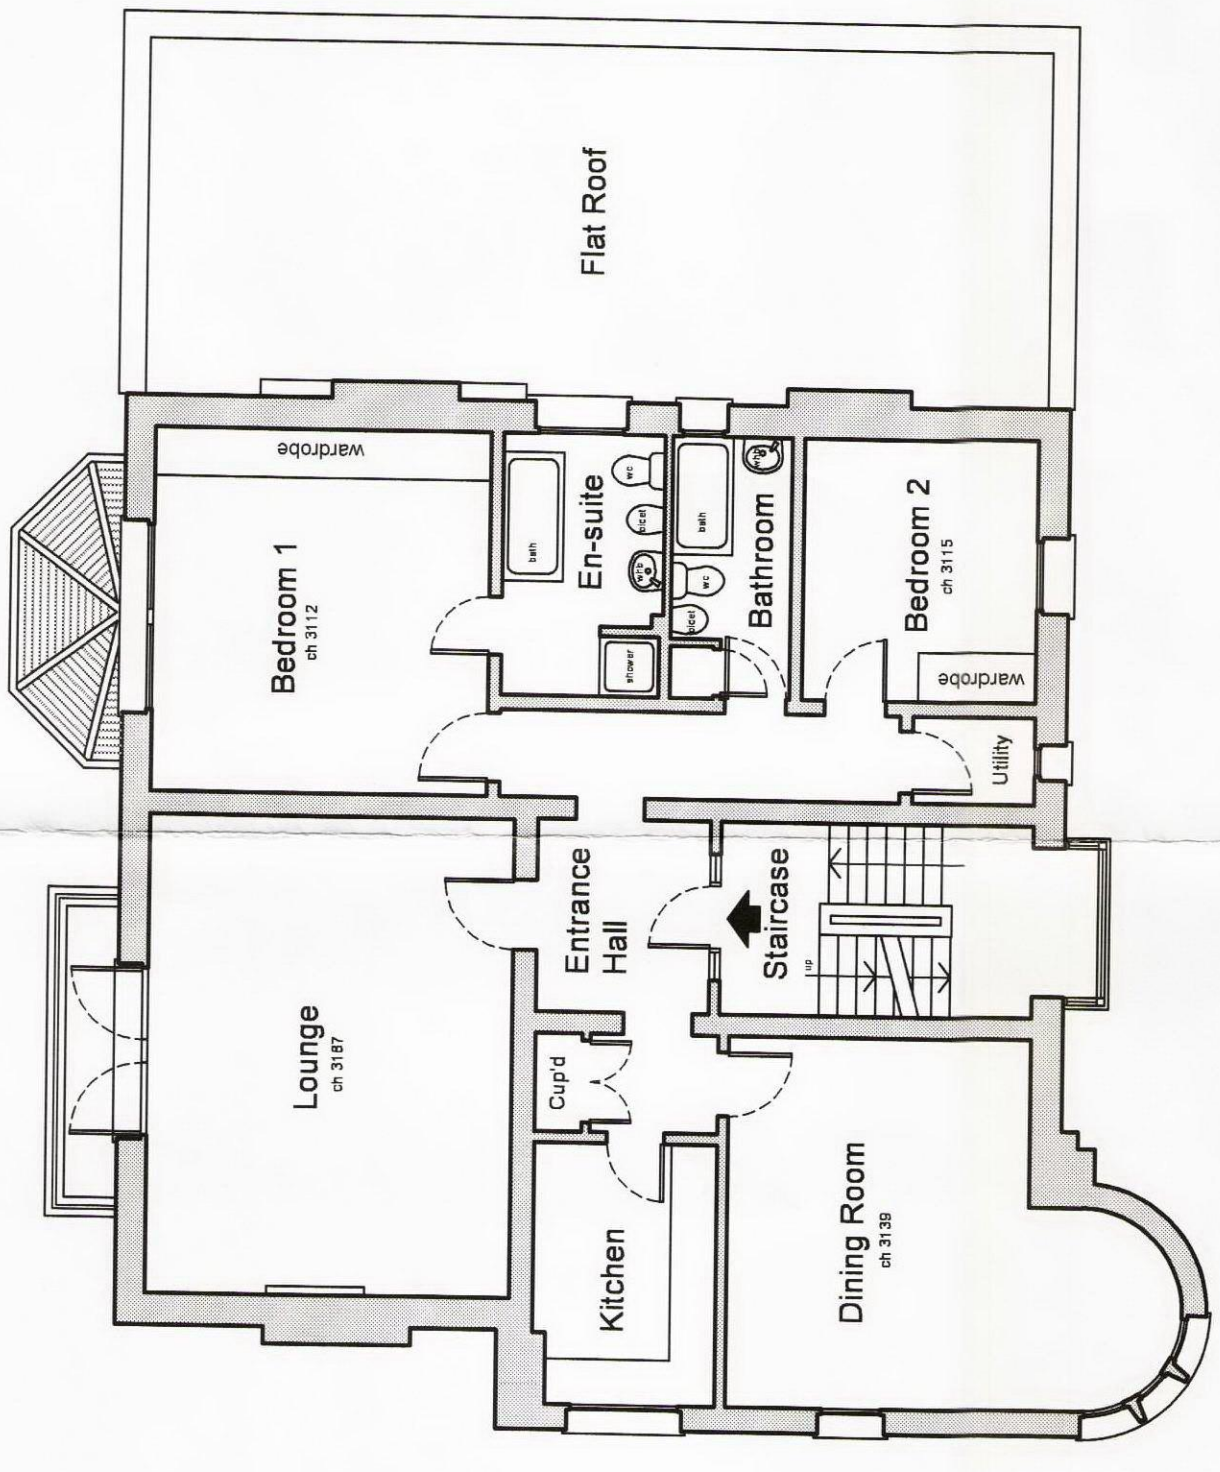

Second Floor Plan - Flat 3 (no works proposed)

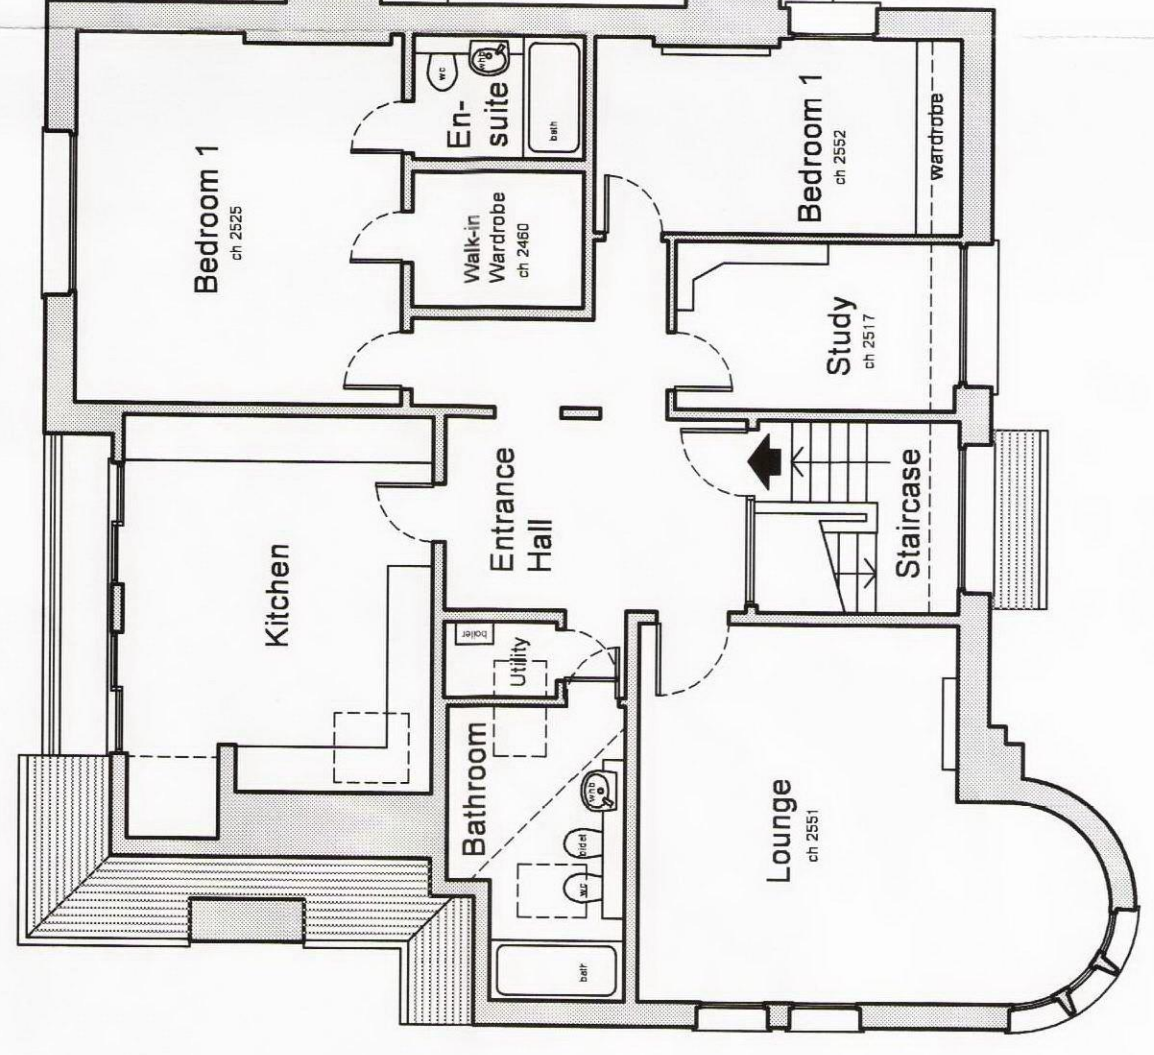

Third Floor Plan - Flat 4 (no works proposed)

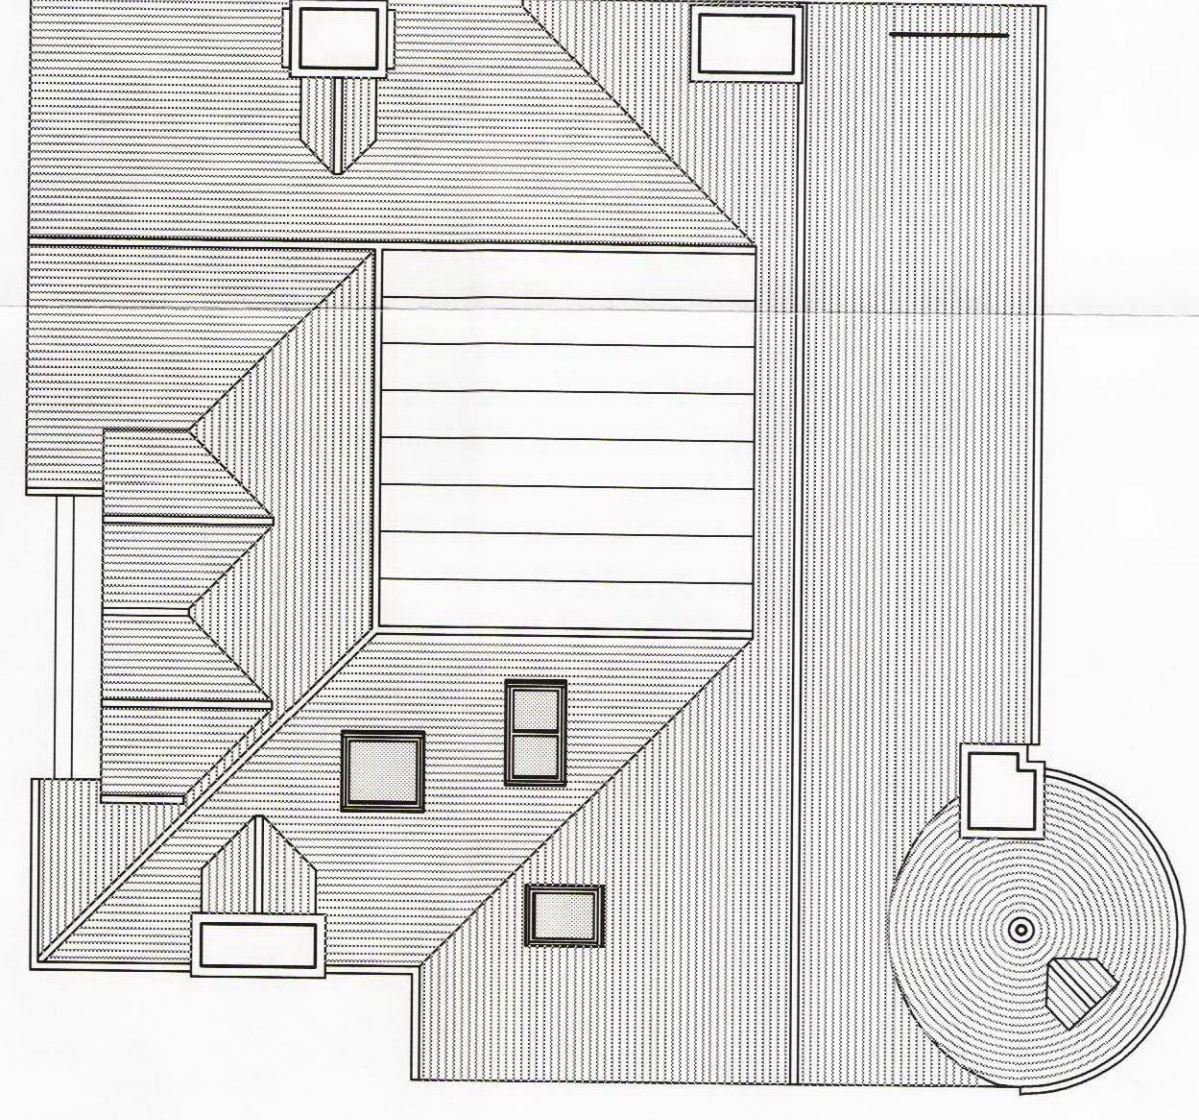

Roof Plan (no works proposed)

Notes

Facing brickwork - All new facing brickwork to be second hand London Stocks to match existing. All new soldier arches over new window openings to be gauged off white brickwork with narrow pointing to match existing.

Windows - All new windows to be painted timber casements or vertical sliding sashes as shown on elevations. Leaded lights installed to front elevation (south) from ground to first floor levels. Cills to be stone to match existing.

Rainwater goods - Black painted cast iron to match existing.

Rev	Description	By	Check	Date
MAYDAY SERVICES				
PROJECT MANAGEMENT - ARCHITECTURAL SERVICES				
FREELANDS HOUSE, CULHAM PARK ROAD, CULHAM, KENT TN14 7RE				
Tel: 01689 84689 Mob: 07975 503925 gpalanis@yahoo.co.uk				
Client				
Mr L. Haralambous				
Project				
6 Redington Road				
London NW3 7RG				
Drawing				
Plans as Proposed				
Scale	Date	Author	Checked	
1:100@A1	May 2014	AA	GP	
Project No	Drawing No		Revision	
1029	03			