




Notes

Facing brickwork - All new facing brickwork to be second hand London Stocks to match existing. All new solid brick arches over new window openings to be gauged off white brickwork with narrow pointing to match existing.

Windows - All new windows to be painted timber casements or vertical sliding sashes as shown on elevations. Leaded lights installed to front elevation (south) from ground to first floor levels. Cills to be stone to match existing

Rainwater goods - Black painted cast iron to match existing

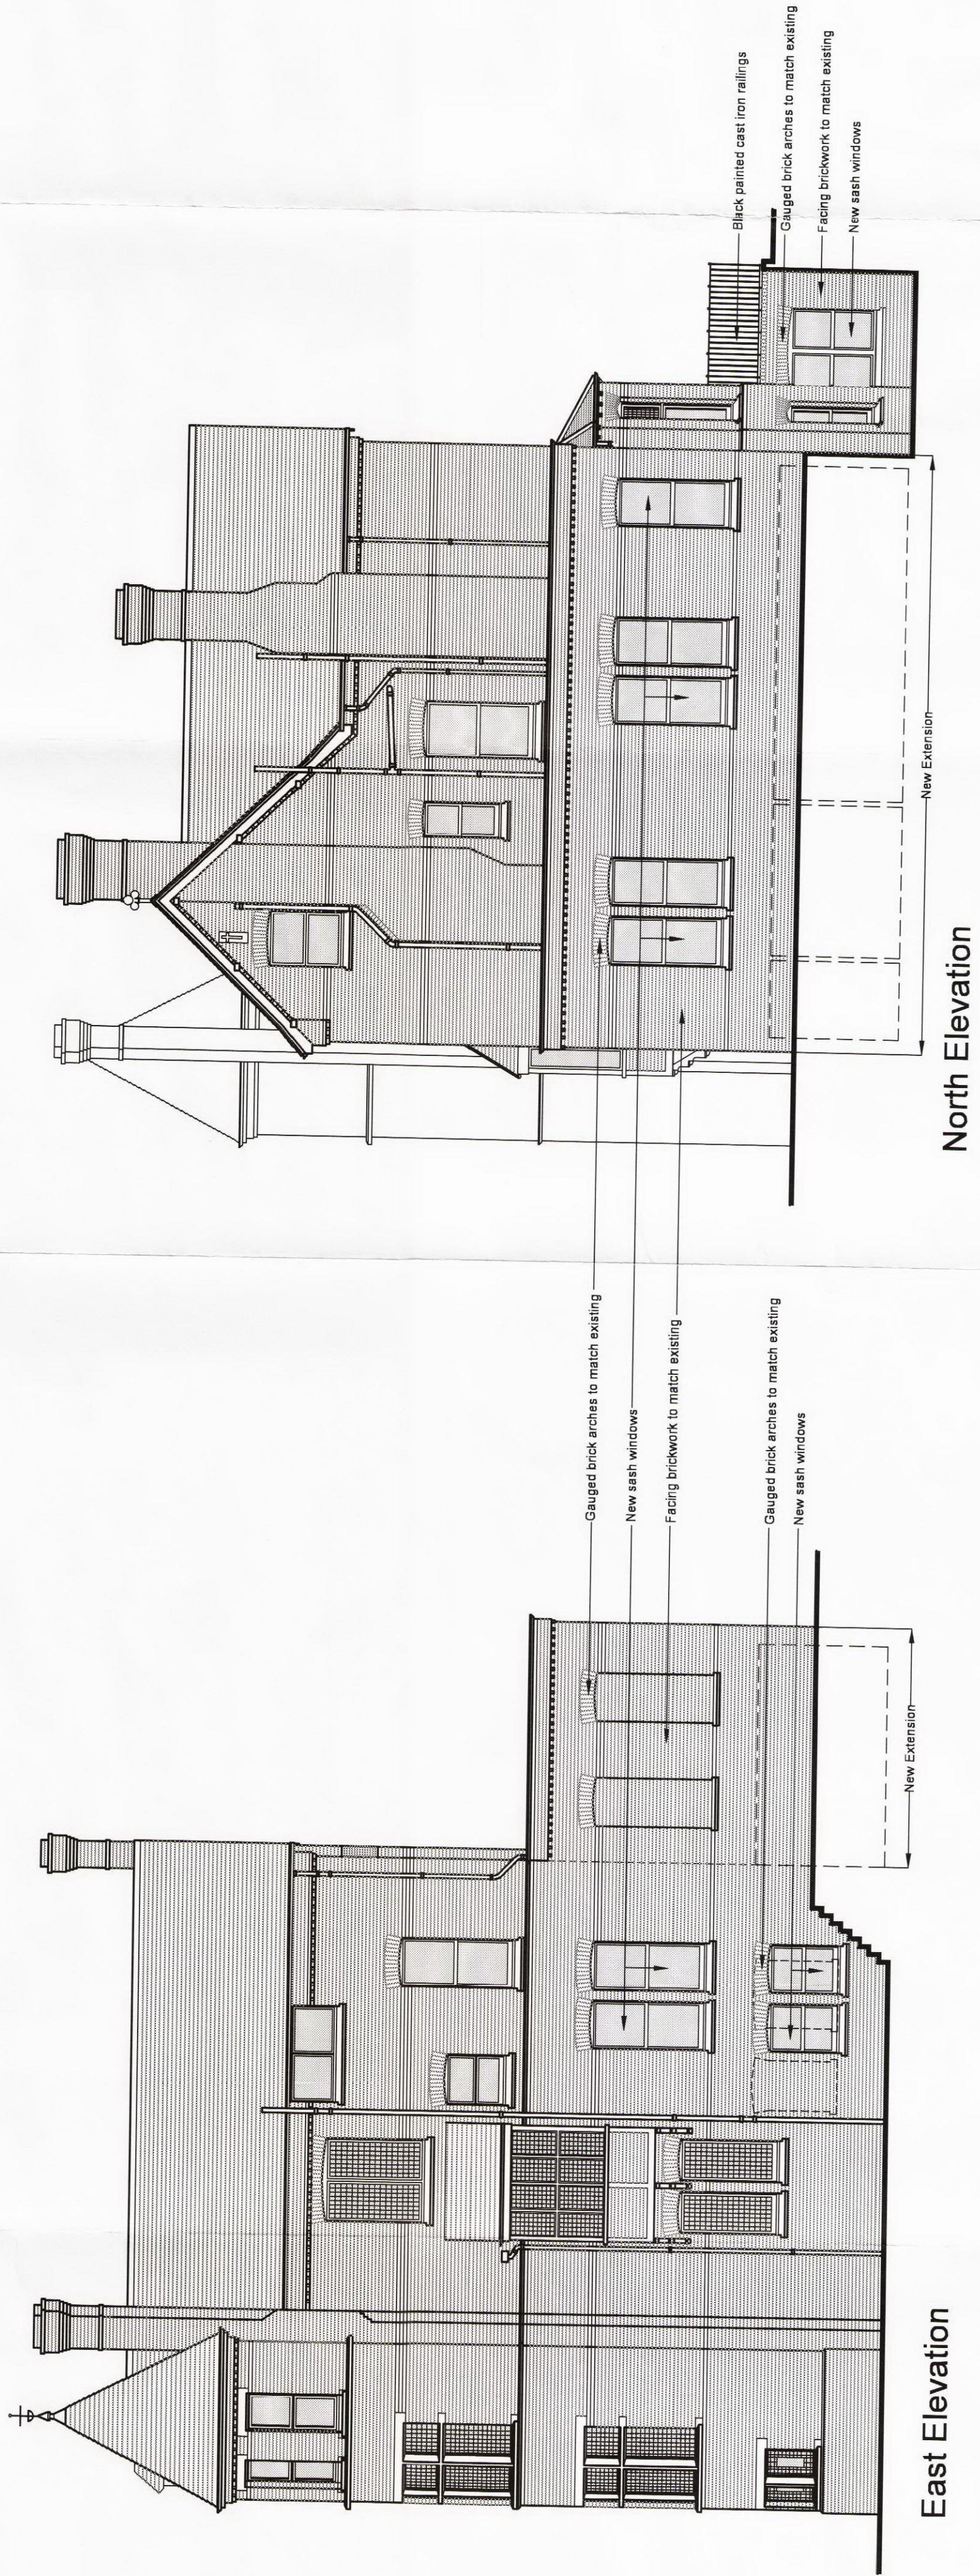

Rev	Description	By	Check	Date
MAYDAY SERVICES				
PROJECT MANAGEMENT - ARCHITECTURAL SERVICES				
FREELANDS HOUSE, Cudham Park Road, Cudham, Kent TN11 7RE				
Tel: 01889 854698 Mob: 07973 538253 gillians@mayday.co.uk				
Client				
Mr L. Haralambous				
Project				
6 Redington Road				
London NW3 7RG				
Drawing				
Elevations as Proposed				
Scale Date Author Checked				
1:100@A1 May 2014 AA GP				
Project No Drawing No Revision				
1029 04				