



SINCLAIRJOHNSTON
Consulting Civil & Structural Engineers
93 Great Suffolk Street
London SE1 0BX
T: 020 7593 1900
F: 020 7593 1910
www.sinclairjohnston.co.uk

**27 CONWAY STREET
W1**
**ROOF PLAN AS
EXISTING**



Rev	Date	Issued	Amendment
—	19.06.14	JB	For Planning
Status PLANNING			
Drawn J Boyle			
Scale 1:50 at A3			
Project No./Drawing No.			Rev
7032-03/061			—

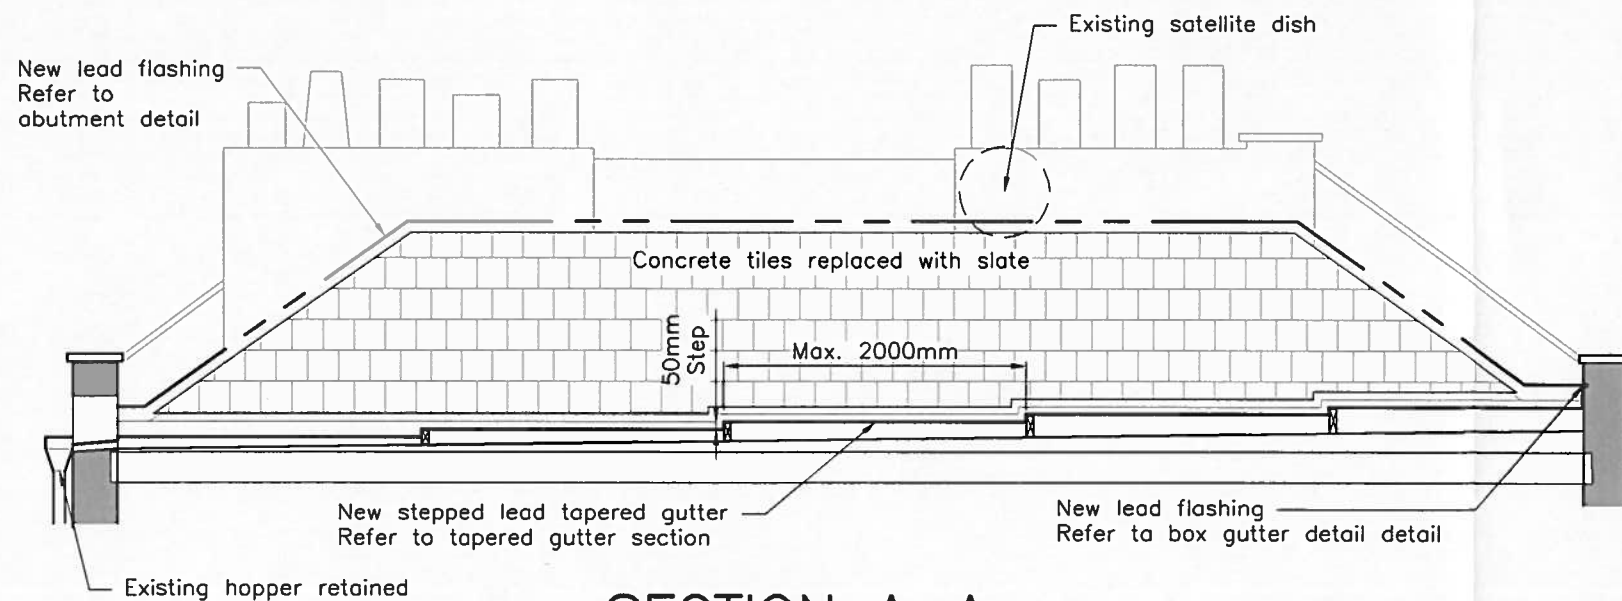


SECTION A-A
SCALE 1:25

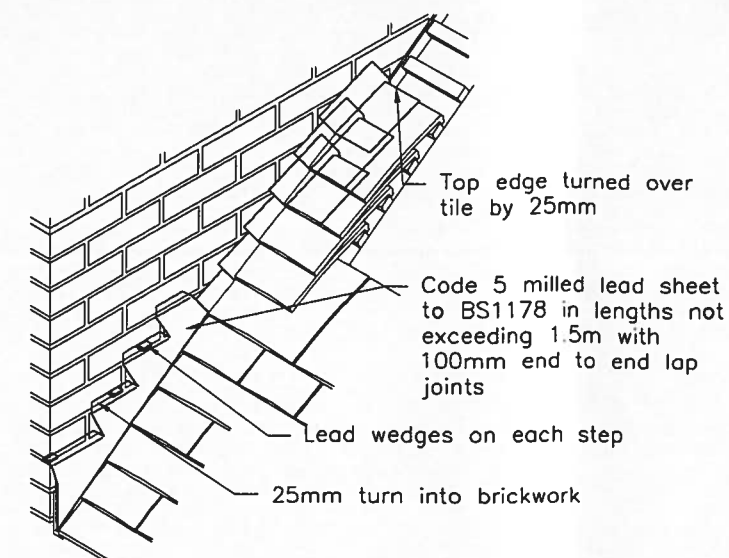


ABUTMENT DETAIL

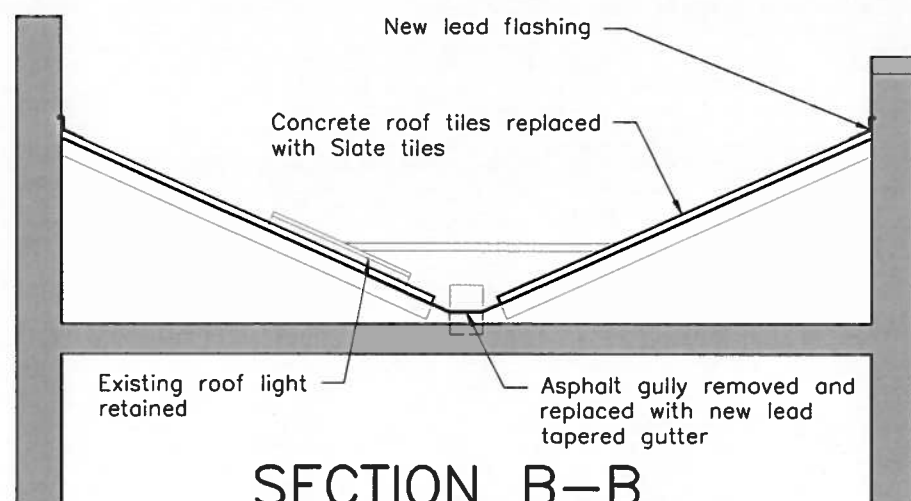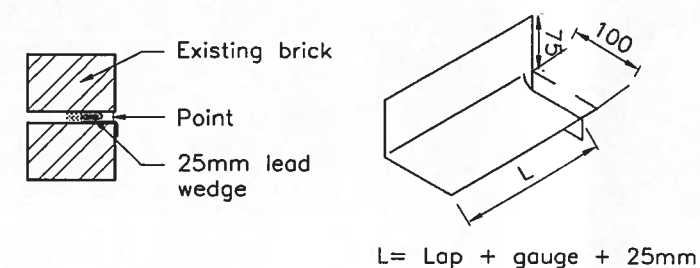



SECTION B-B
SCALE 1:25

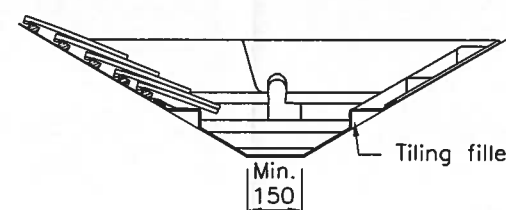

TAPERED GUTTER DETAIL

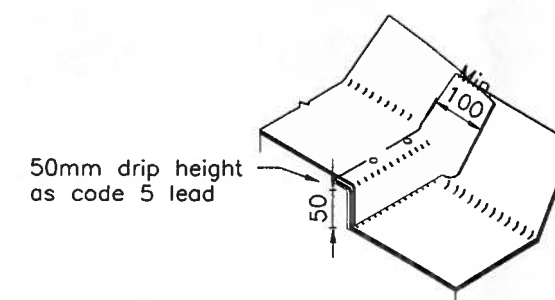

BOX GUTTER DETAIL

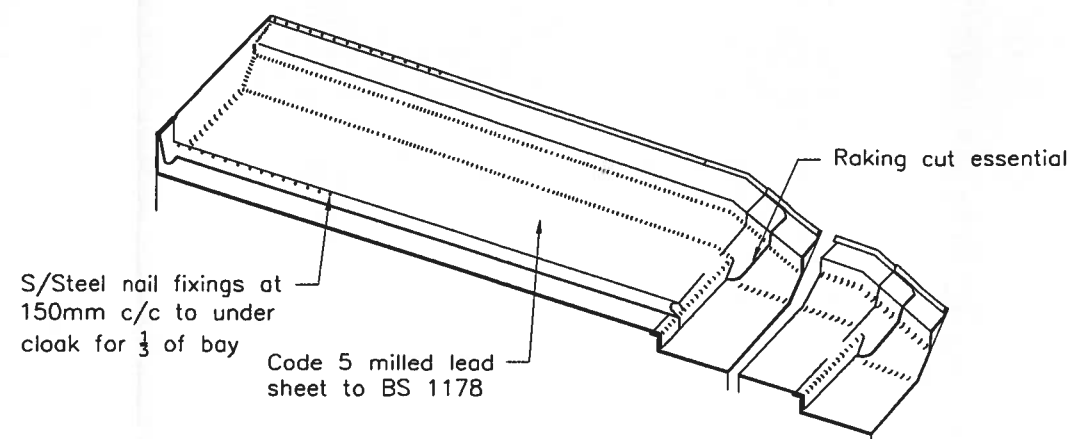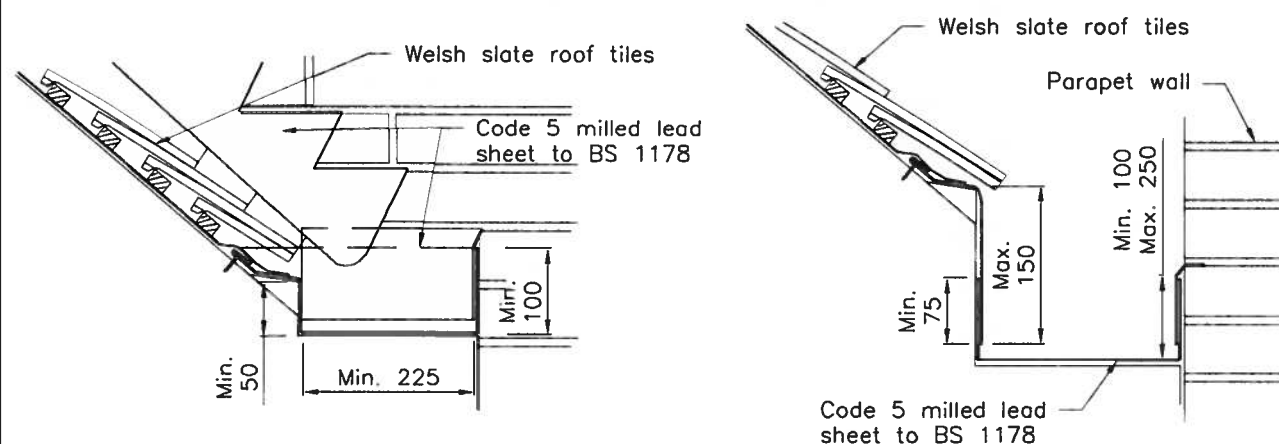

SINCLAIRJOHNSTON

Consulting Civil & Structural Engineers


93 Great Suffolk Street
London SE1 0BX
T: 020 7593 1900
F: 020 7593 1910
www.sinclairjohnston.co.uk

**27 CONWAY STREET
W1**

**PROPOSED ROOF
SECTIONS & DETAILS**

Rev	Date	Issued	Amendment
—	19.06.14	JB	For Planning

Status	PLANNING		
Drawn	J Boyle		
Scale	1:50 at A3		
Project No./Drawing No.	7032-03/020		
Rev	—		

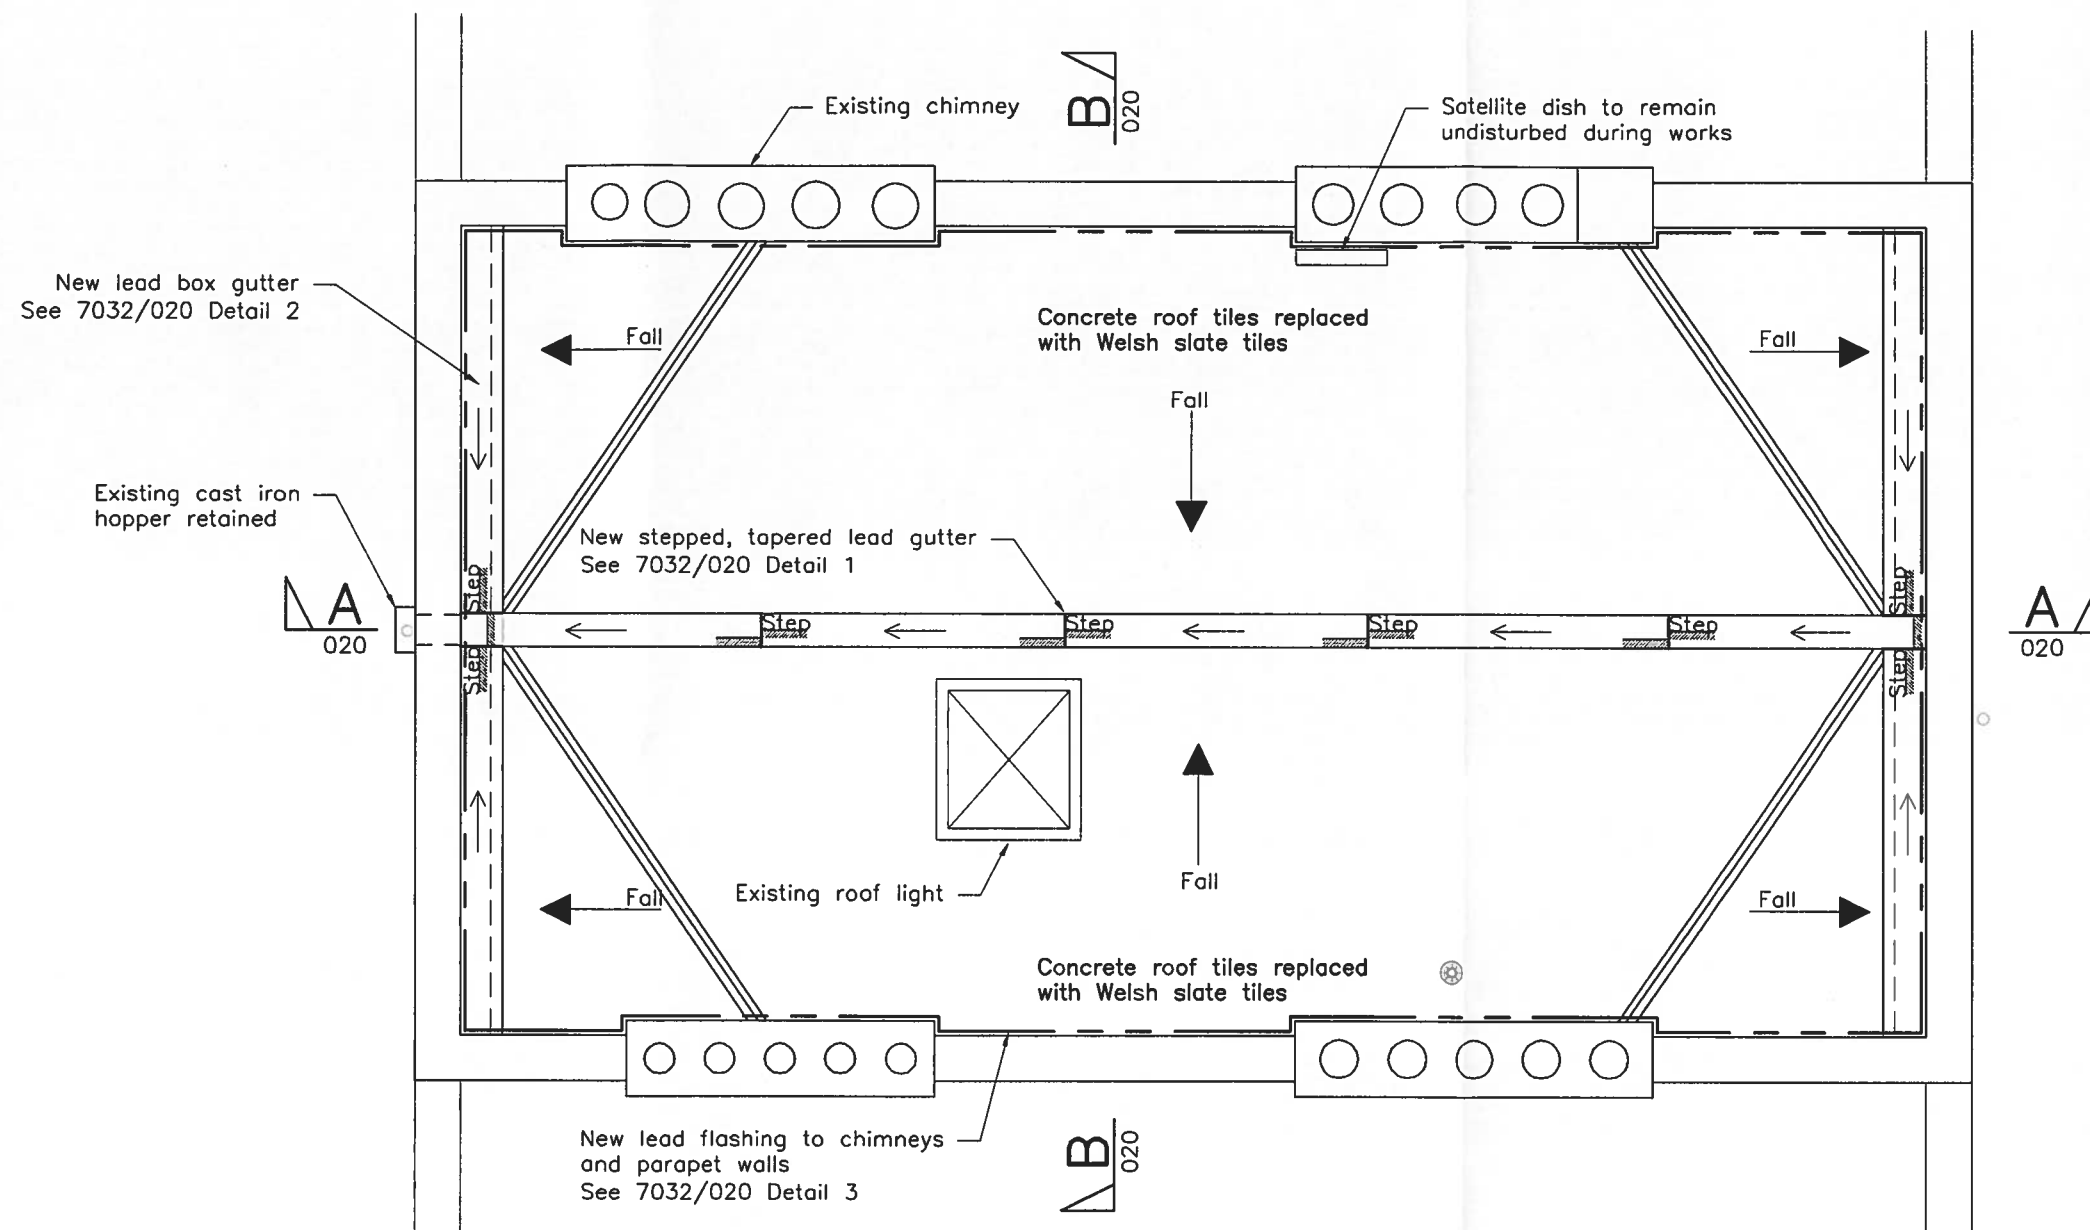

SINCLAIRJOHNSTON

Consulting Civil & Structural Engineers

93 Great Suffolk Street
London SE1 0BX
T: 020 7593 1900
F: 020 7593 1910
www.sinclairjohnston.co.uk

**27 CONWAY STREET
W1**

**ROOF PLAN AS
PROPOSED**

Rev	Date	Issued	Amendment
—	19.06.14	JB	For Planning

Status	PLANNING		
Drawn	J Boyle		
Scale	1:50 at A3		
Project No./Drawing No.	7032-03/011		Rev
			—