





**PROPOSED FRONT ELEVATION 1:100**

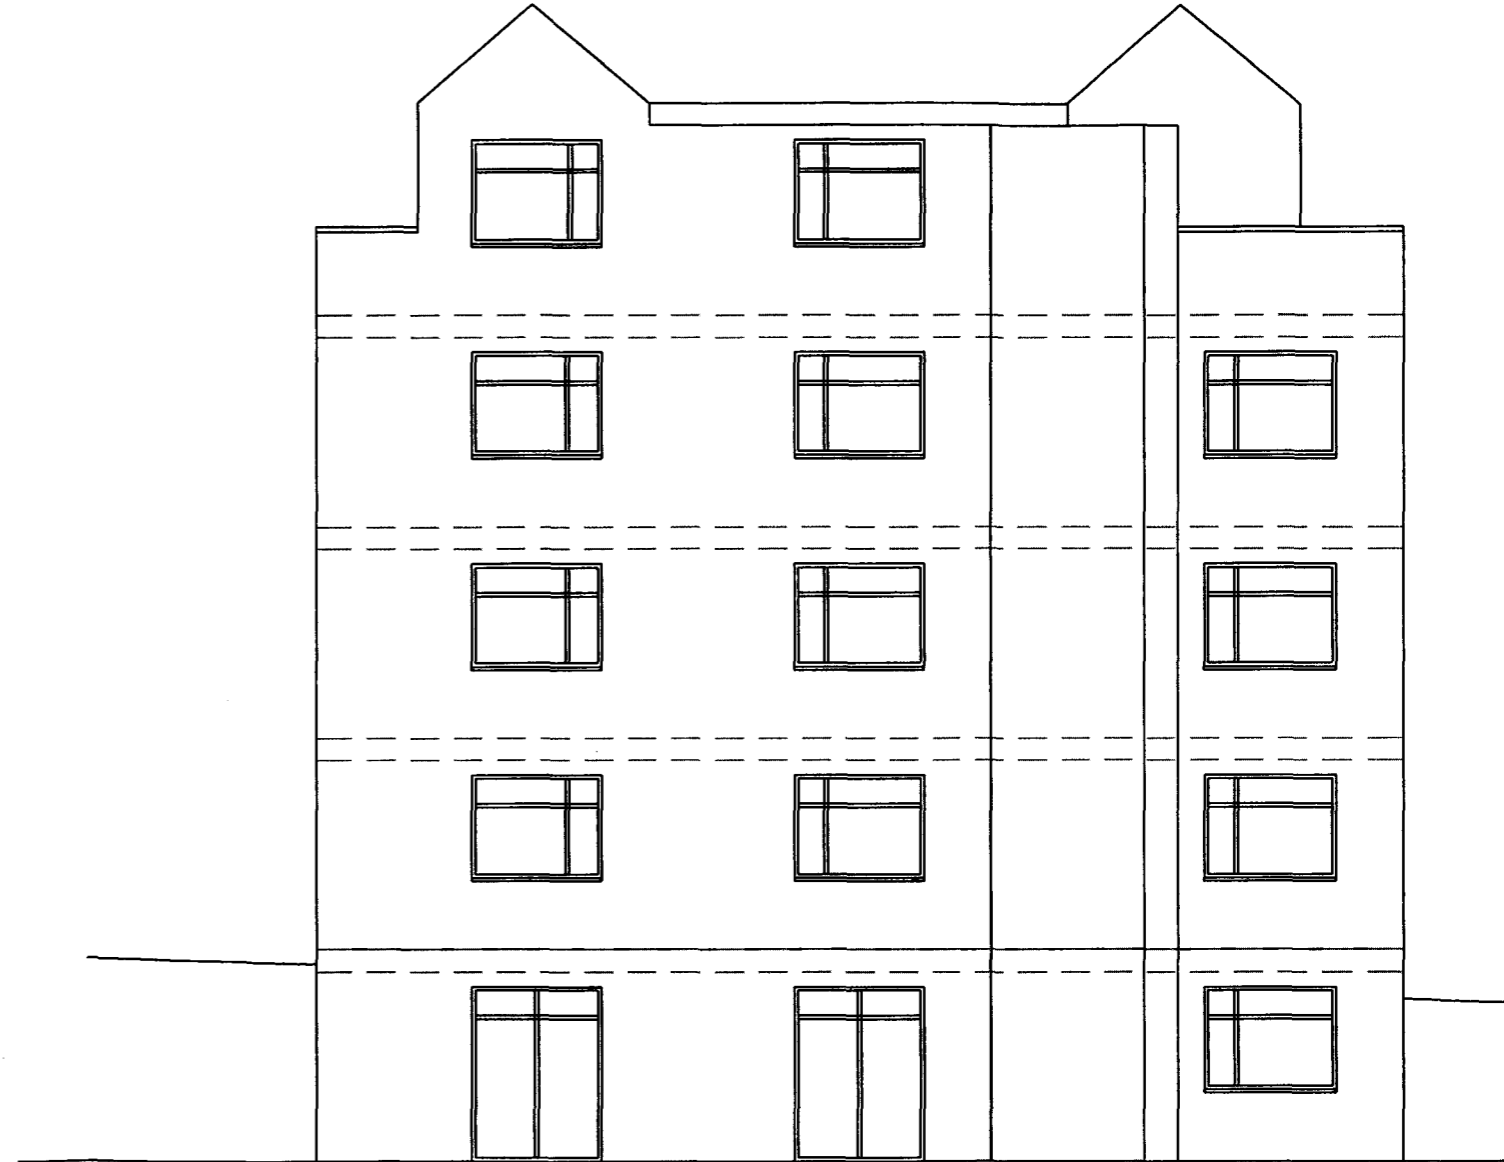

**PROPOSED REAR ELEVATION 1:100**

 

All dimensions to be checked on site before construction.  
All drawings to be read in conjunction with specification.

No.	Description	Date

Client  
545 Finchley Road  
London, NW3 7BJ

Scale  
1:100  
Date  
August 2013

Scheme  
Proposed flats

Drawn by: HB  
Checked by:  
Approved by:

Rev.

Title  
Proposed elevations

Drawing No.  
741/HS/07

H Solaimani  
5 Roland Gardens  
London, SW7 3PE.  
Tel: 020 7370 0378  
Mobile: 07958 501134  
Email: h768@btinternet.com