
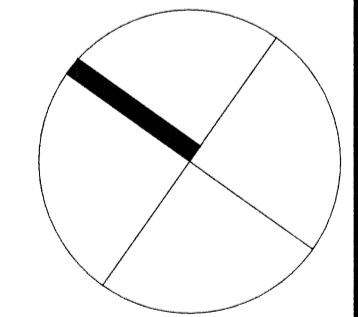


86-88 DELANCEY STREET
LONDON

PROPOSED
ROOF PLAN

PROPOSED:
NON MATERIAL
AMENDMENTS TO
APP. REF.
2008/0718/P

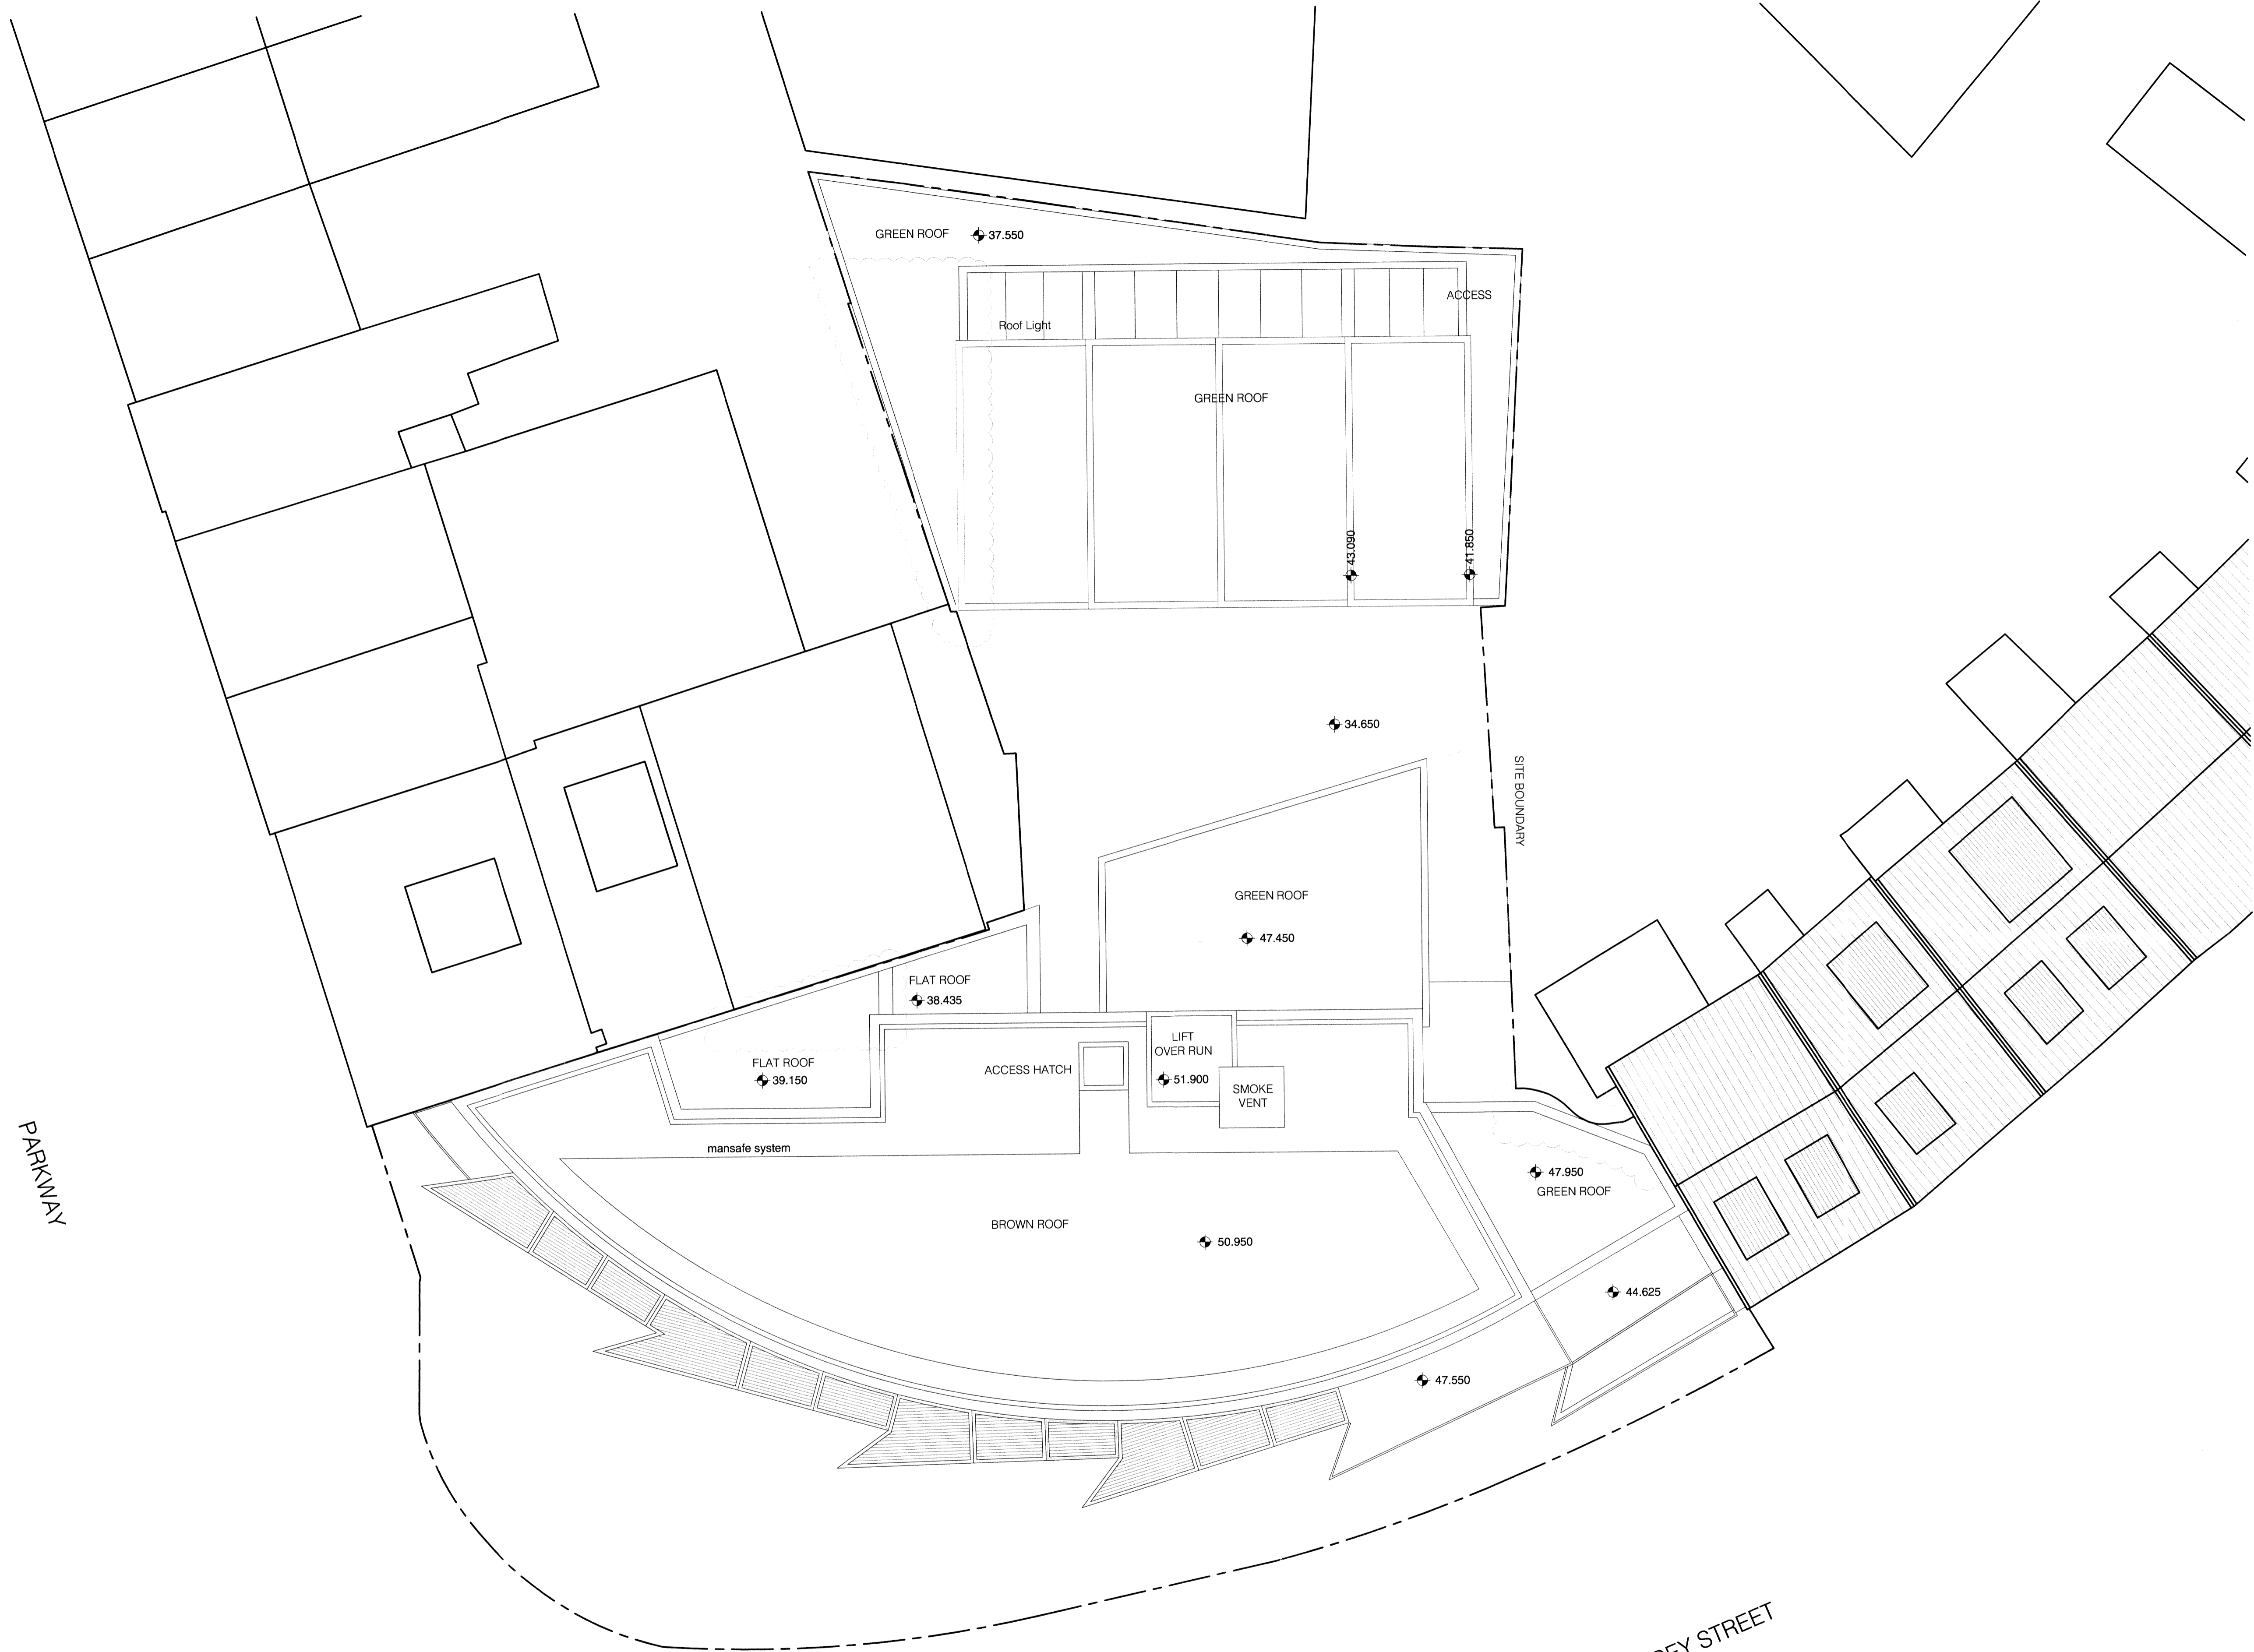

NICK BAKER ARCHITECTS
3rd Floor
11 Northburgh St
London EC1V 0AN

Scale 1:100@A1 Drawing No. P-075
Date 13 02 14
Job No. 0703
© Nick Baker Architects