



86-88 DELANCEY S
LONDON

PROPOSED
FOURTH FLOOR PLAN

PROPOSED
NON MATERIAL
AMENDMENTS
APP. REF.
2008/0718/P

PARKWAY

DELANCEY STREET

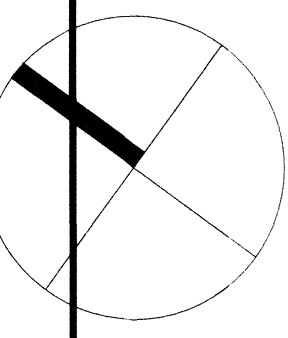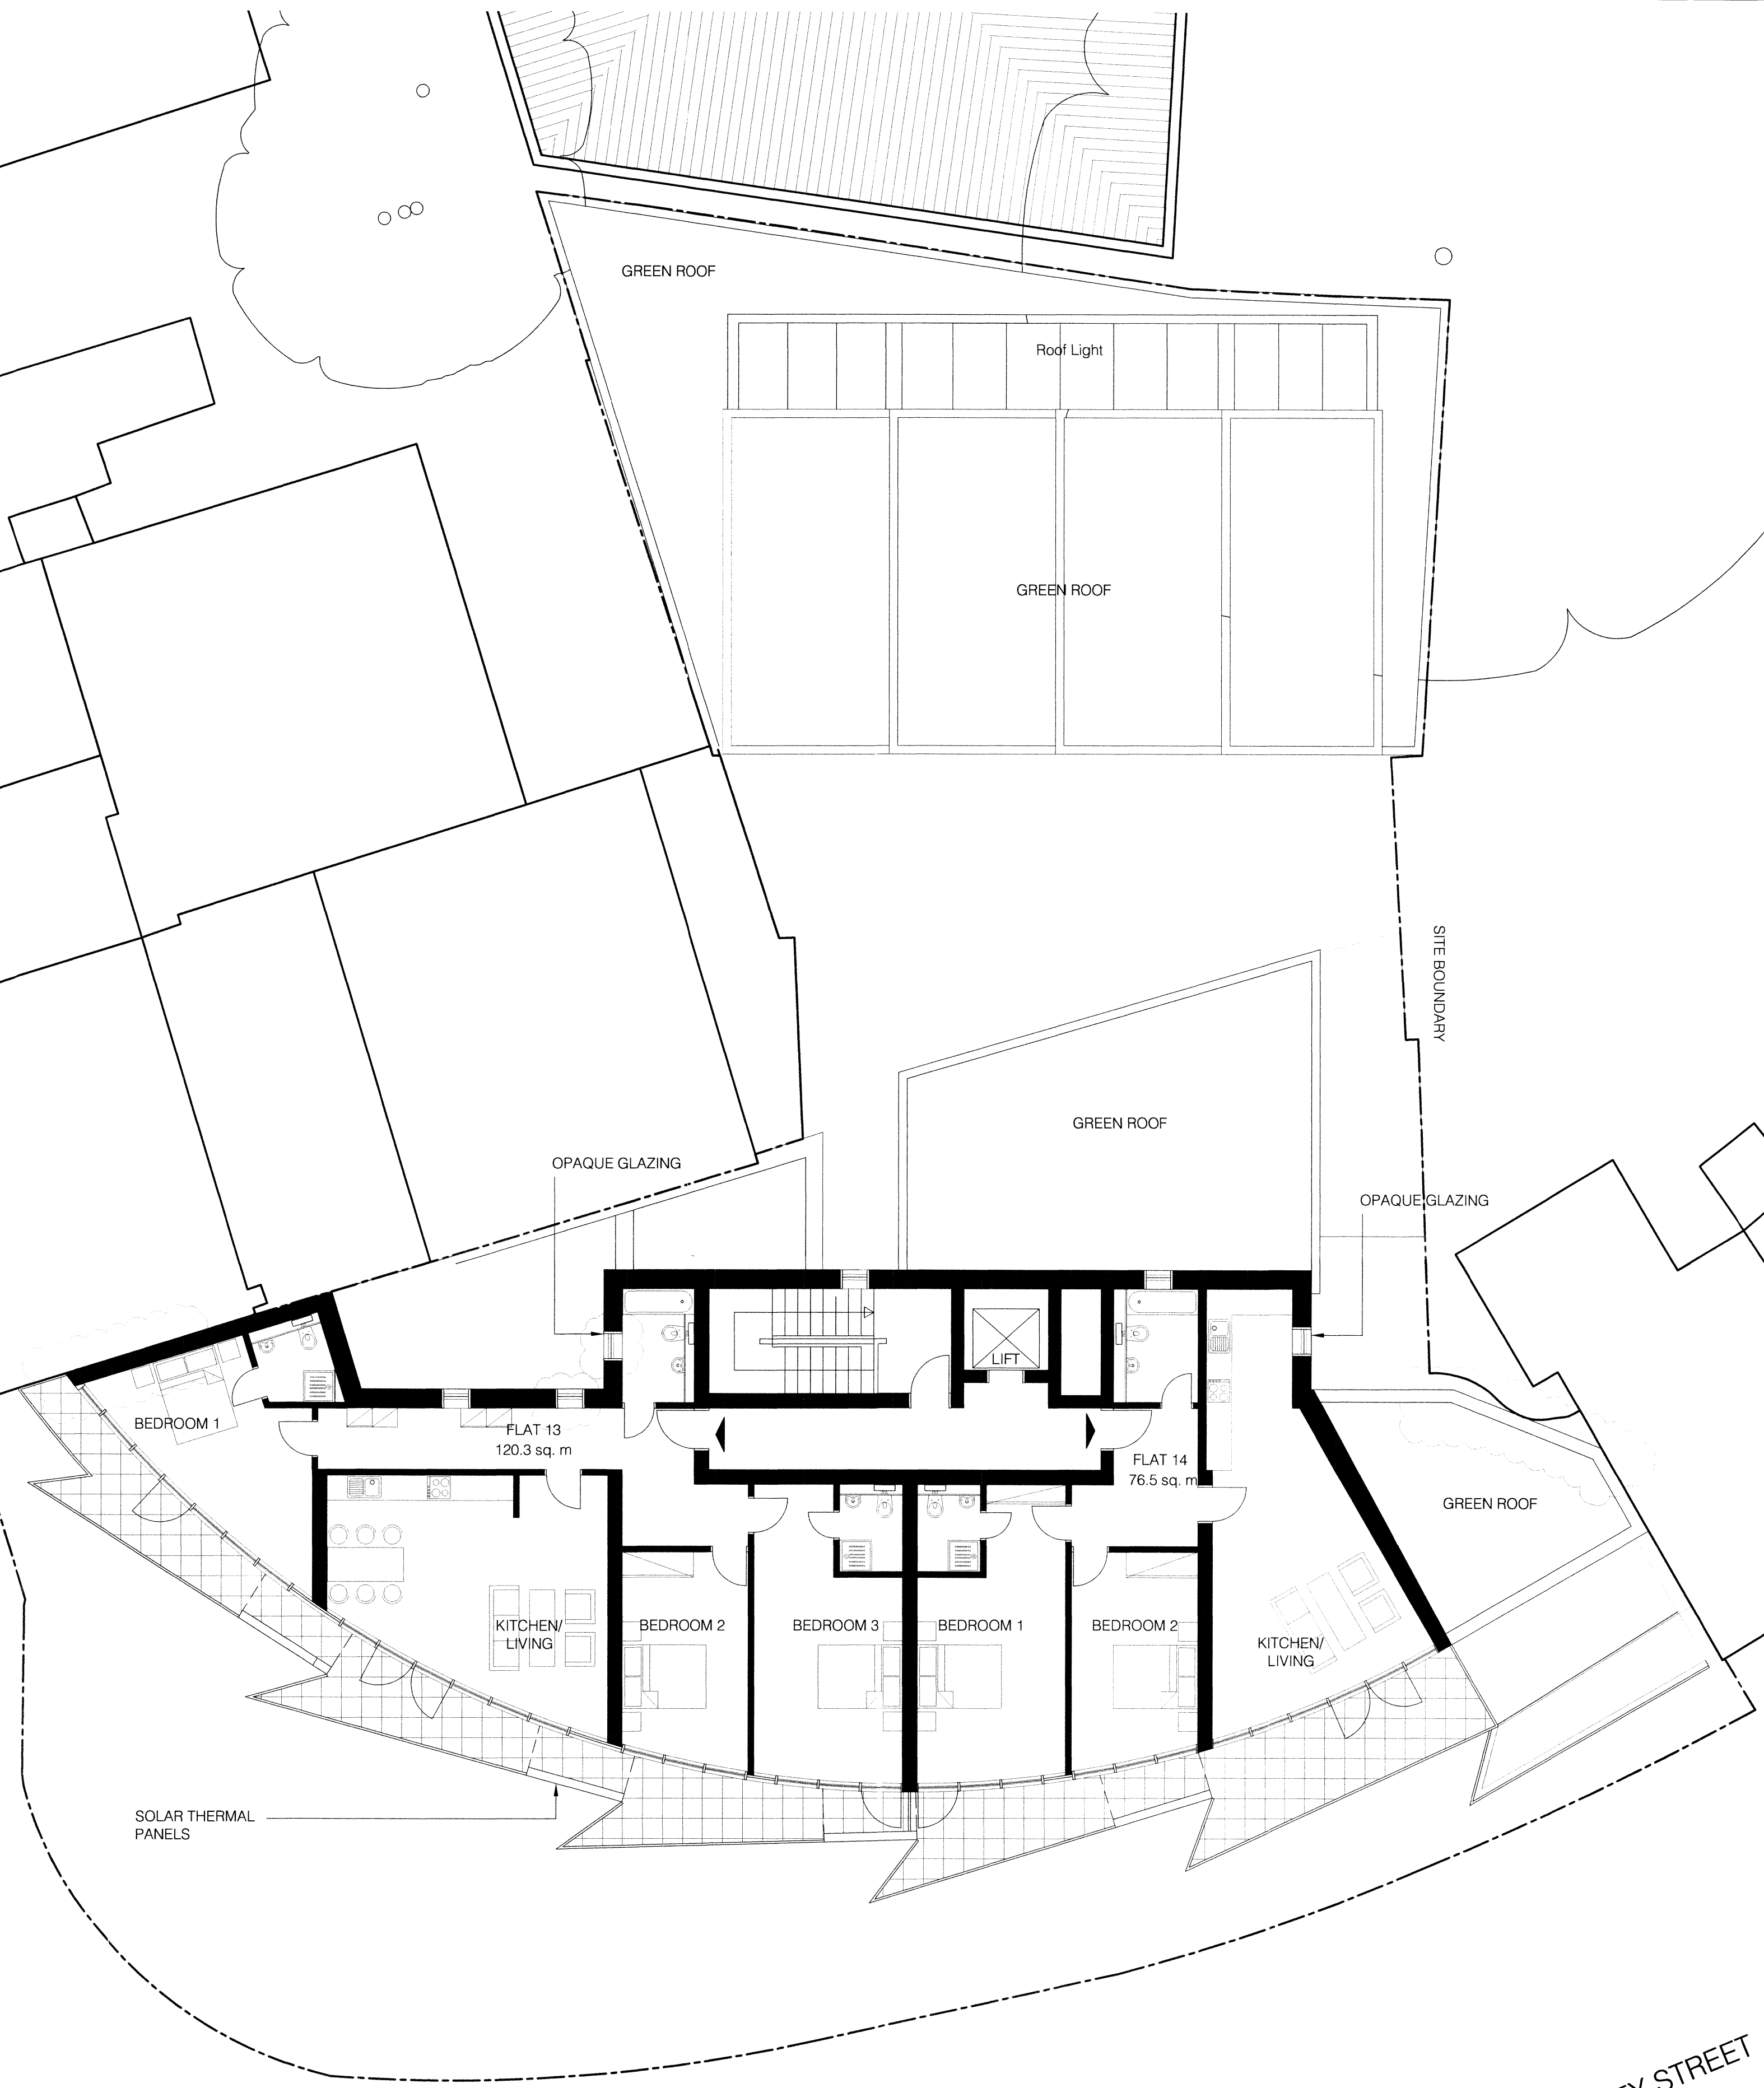

NICK BAKER ARCHITECT

3rd Floor
11 Northburgh St
London EC1V 8AN

Scale 1:100@A1 Drawing No. P-0

Date 13 02 14

Job No. 0703

© Nick Baker Architects