
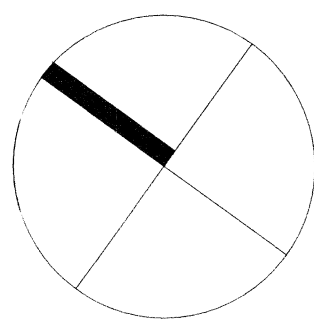


86-88 DELANCEY STREET
LONDON

PROPOSED
THIRD FLOOR PLAN

PROPOSED
NON MATERIAL
AMENDMENT
APP. REF.
2008/0718/P

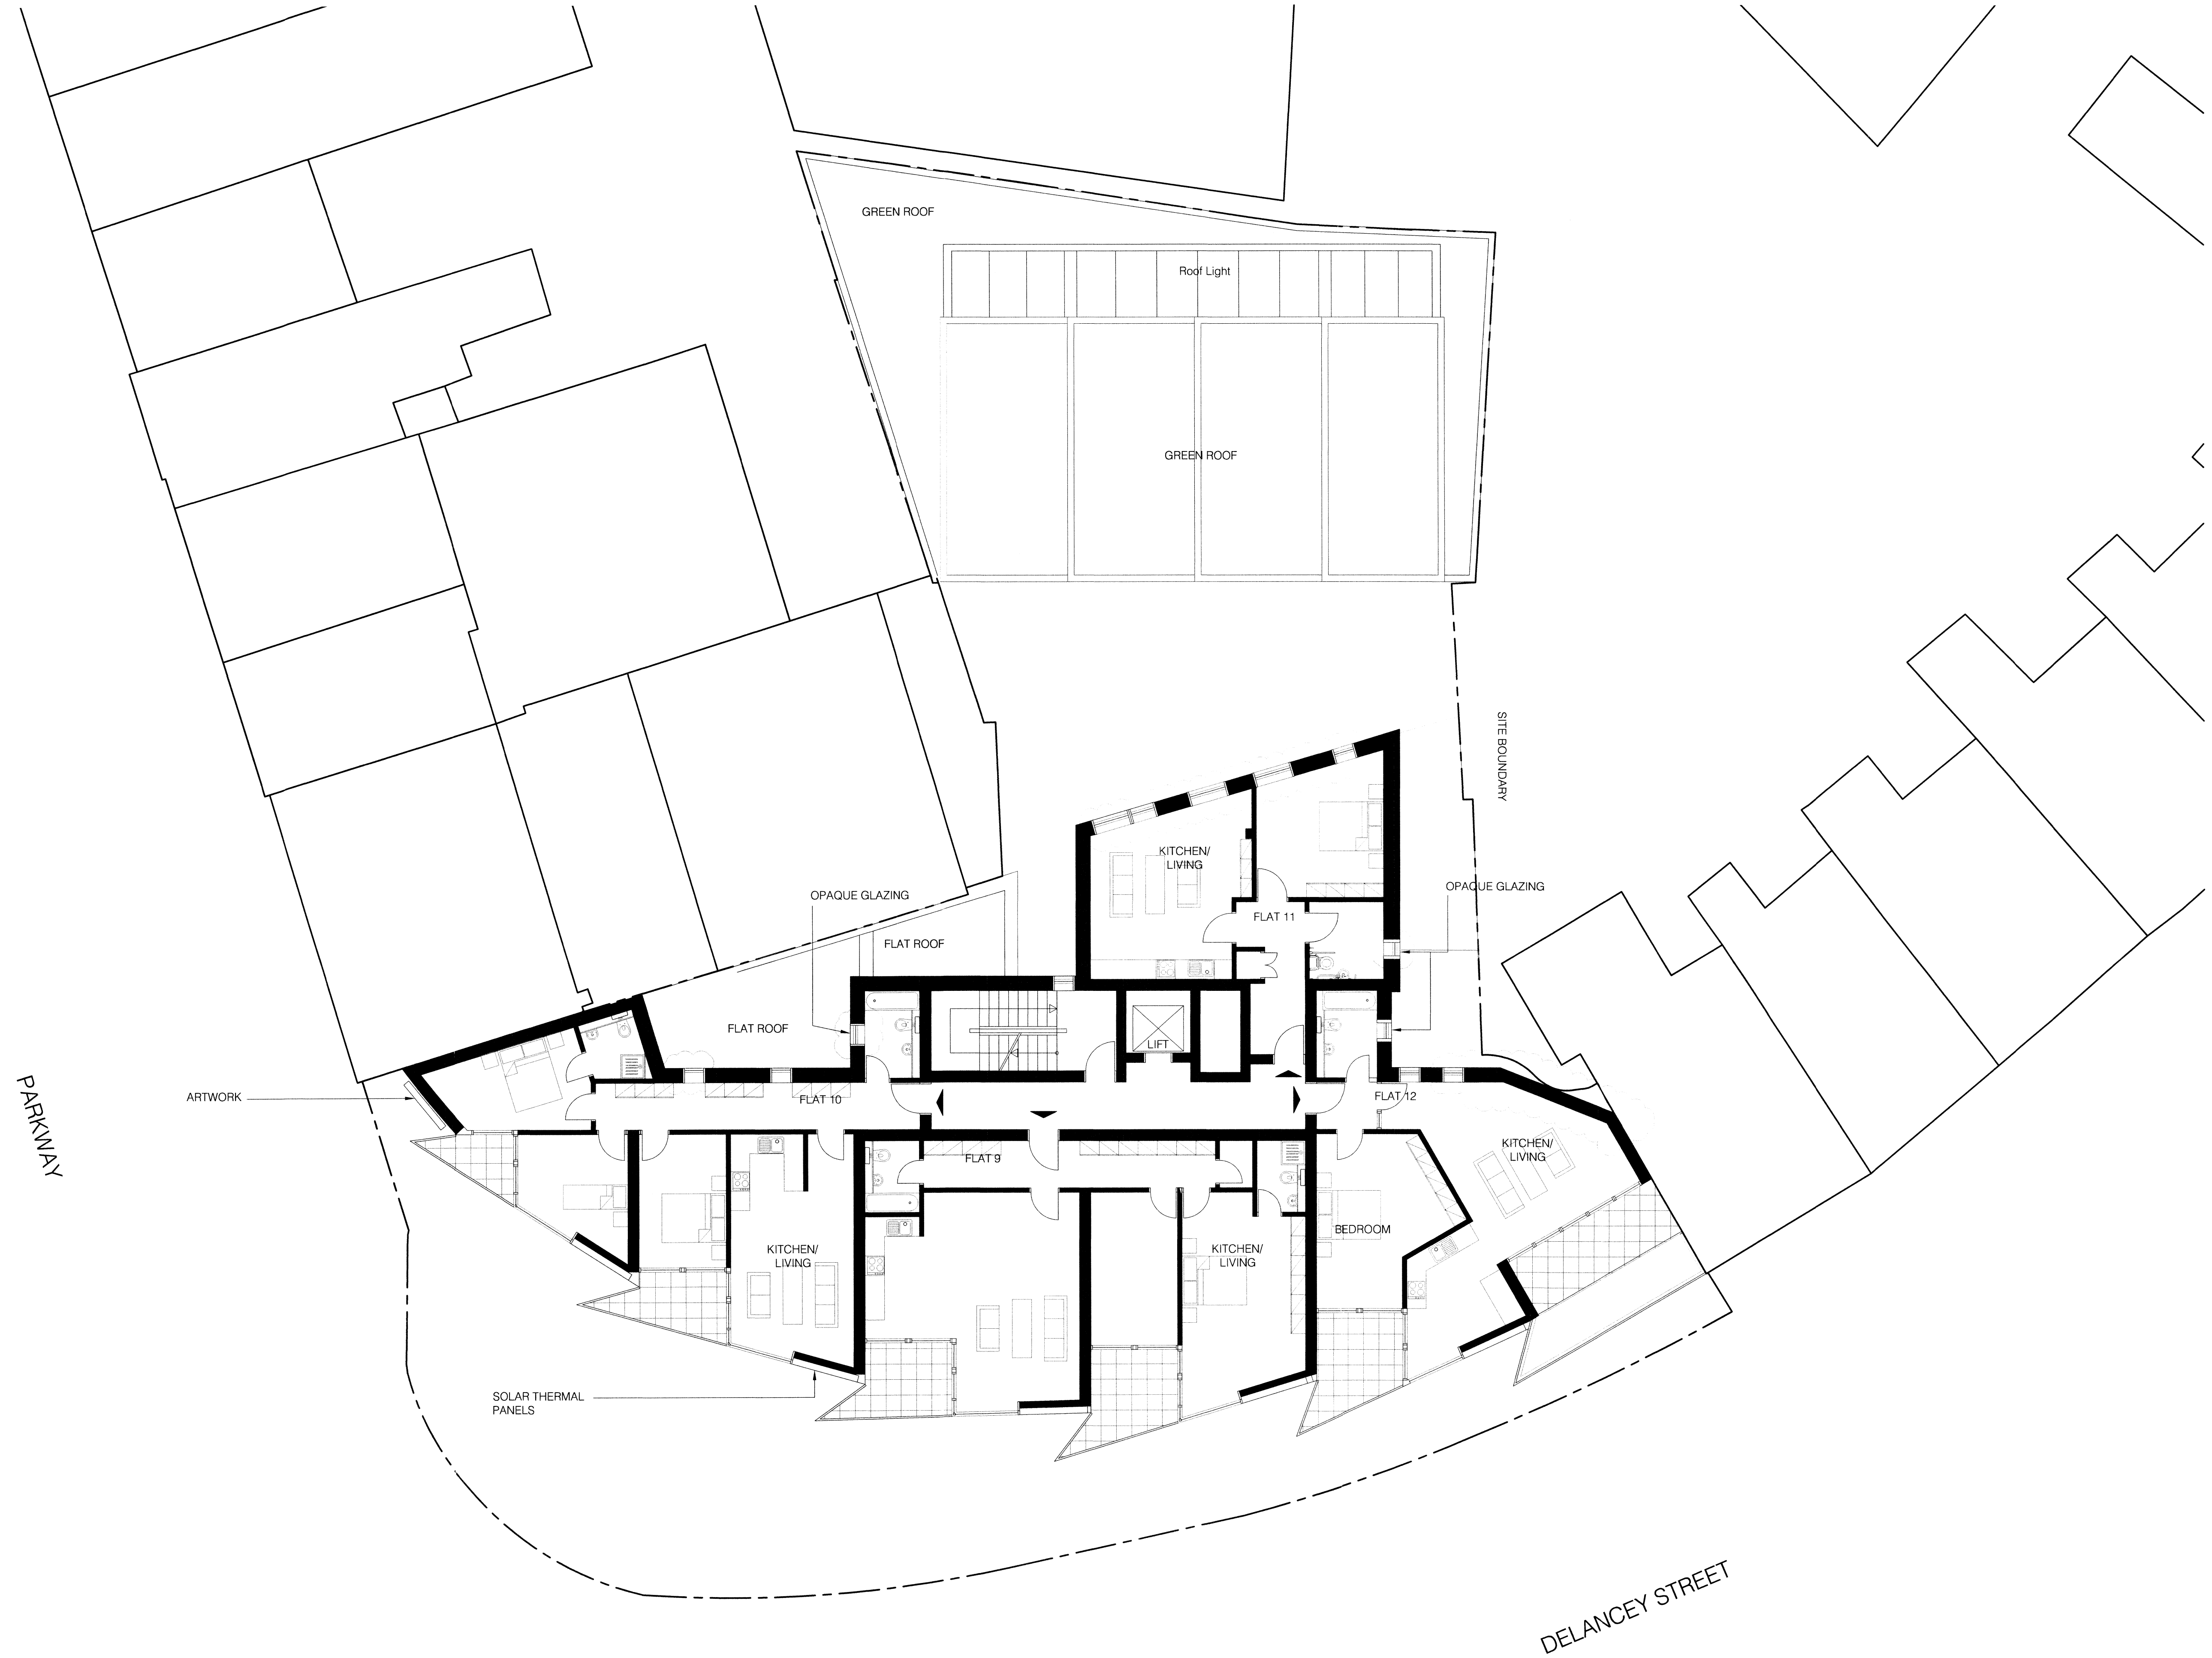

NICK BAKER ARCHITECTS

3rd Floor
11 Northburgh St
London EC1V 9AN

Scale 1:100@A1 Drawing No.

Date 13.02.14

Job No. 0703

© Nick Baker Architects