
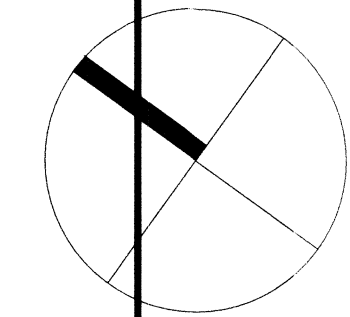


86-88 DELANCEY ST
LONDON

PROPOSED
SECOND FLOOR PLAN

PROPOSED
NON MATERIAL
AMENDMENTS
APP. REF.
2008/0718/P

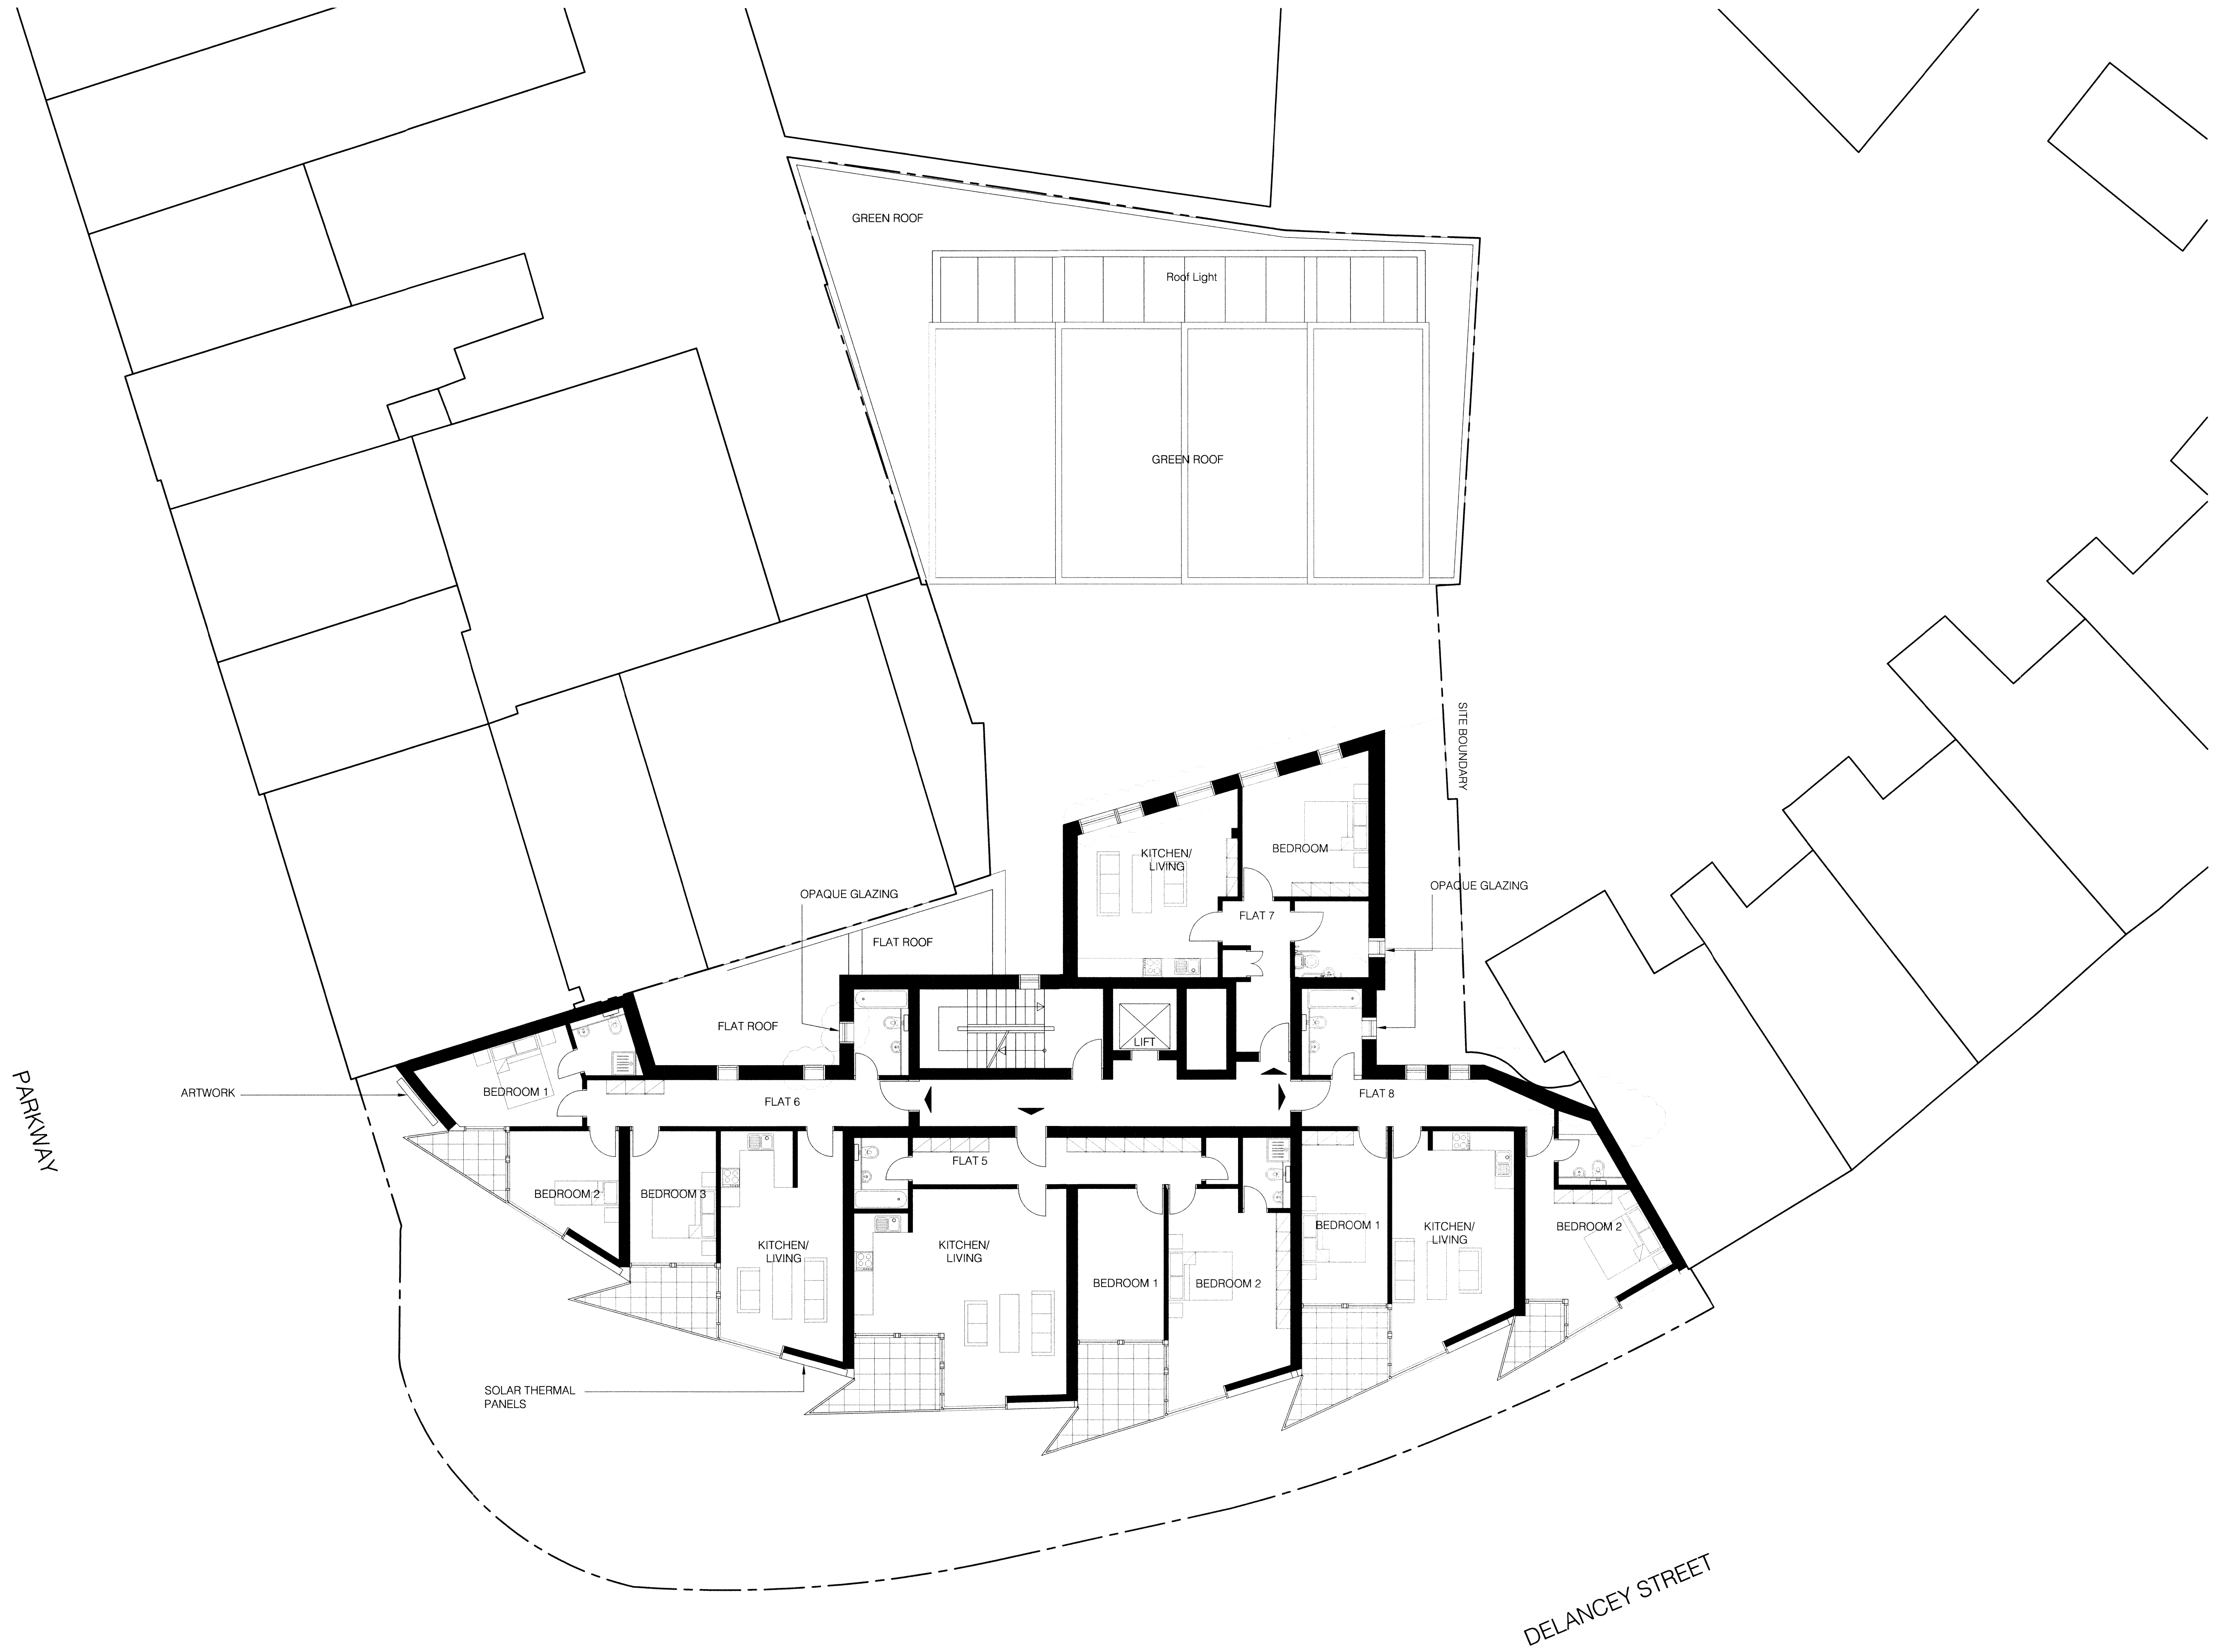

NICK BAKER ARCHITECTS

9th Floor
11 Northburgh St
London EC1V 0AN

Scale 1:100@A1 Drawing No. P-0

Date 13.02.14

Job No. 0703

© Nick Baker Architects