


86-88 DELANCEY STREET  
LONDON

**APPROVED**  
ELEVATIONS  
APPROVED UNDER  
APP. REF.:  
2008 / 0718 / P



ELEVATION ALONG JUNCTION BETWEEN PARKWAY AND DELANCEY STREET

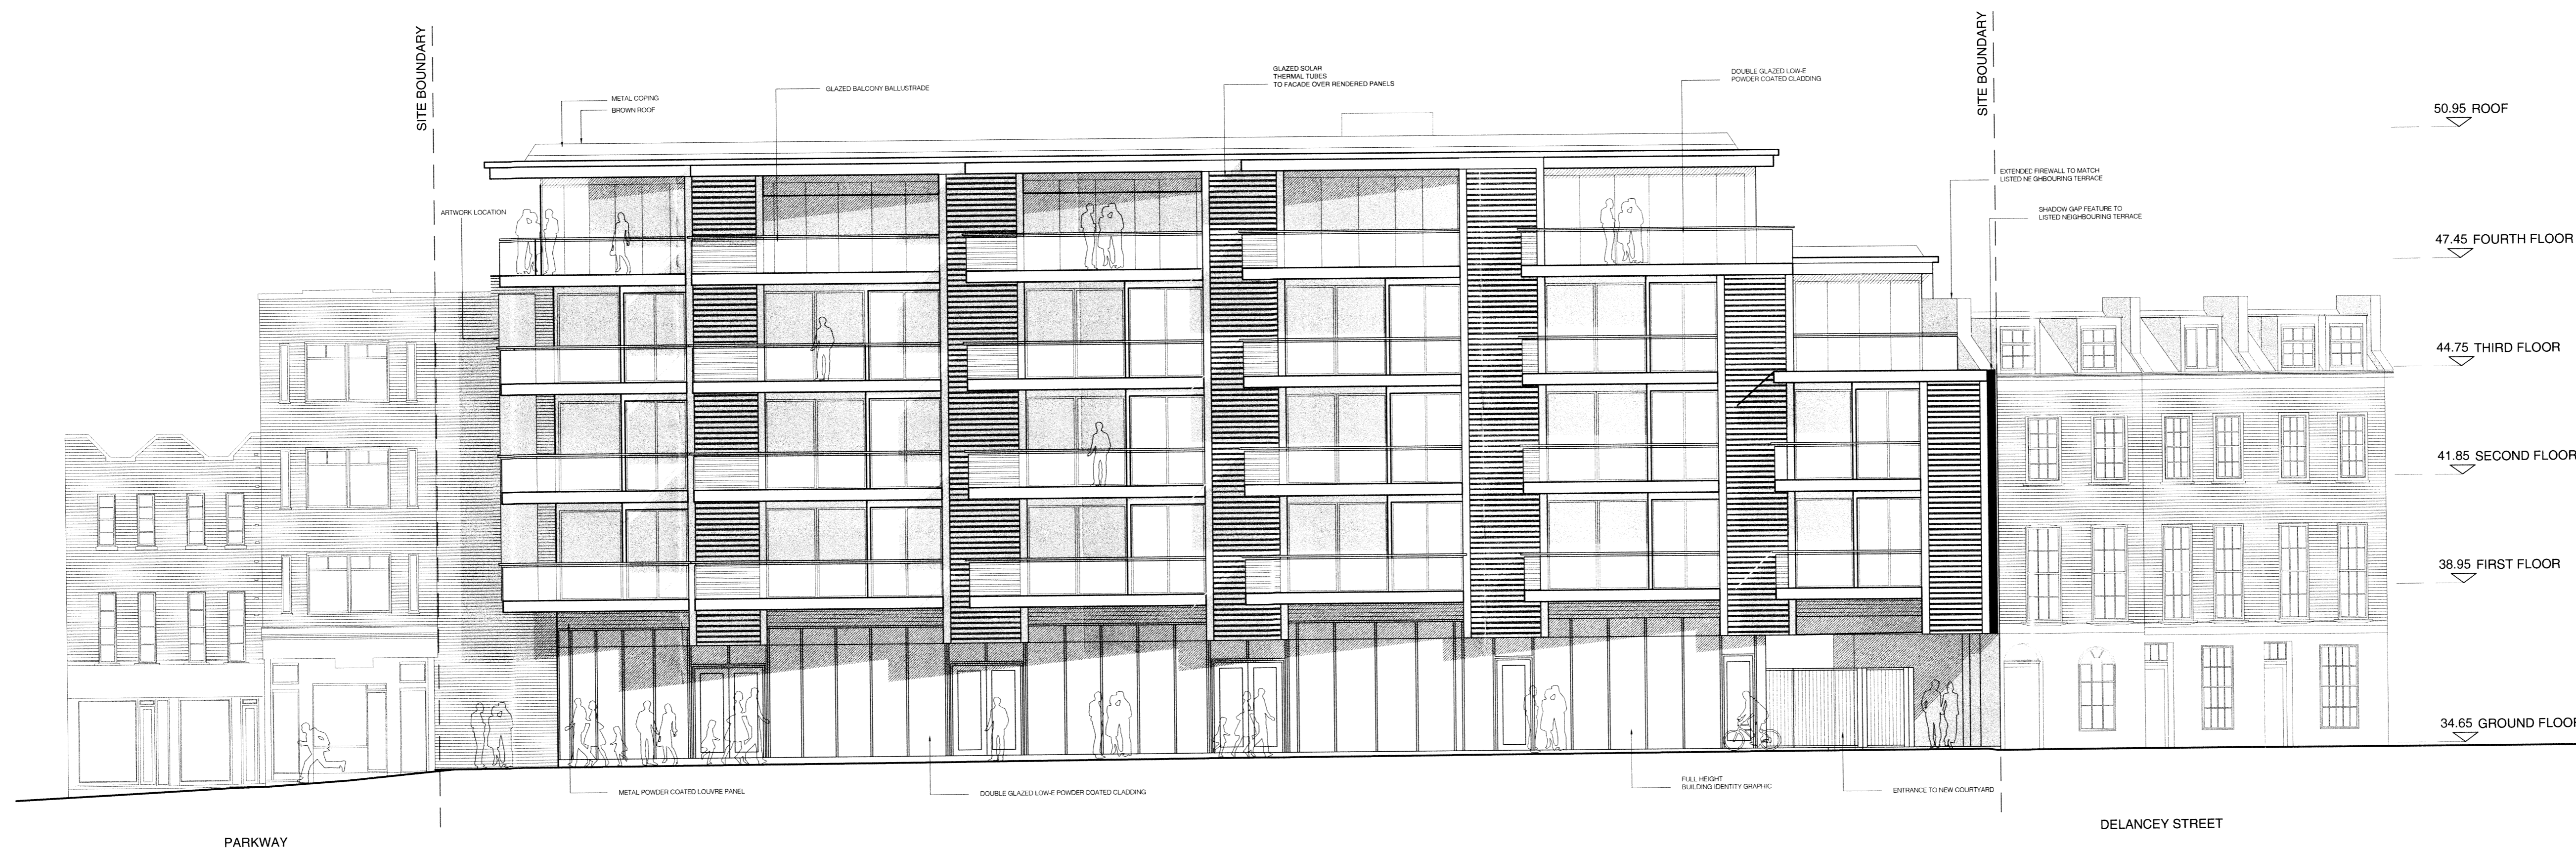

REAR ELEVATION

NICK BAKER ARCHITECTS

3rd Floor  
11 Northburgh St  
LONDON EC1V 5AN

Scale 1:100@A1 Drawing No. P-021-02

Date 06.11.07

Job No. 0703

© Nick Baker Architects