
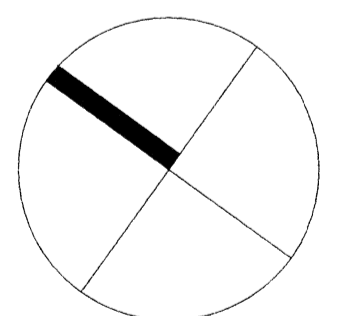


86-88 DELANCEY STREET  
LONDON

**EXISTING**  
FOURTH FLOOR PLAN  
APPROVED UNDER  
APP. REF.:  
2008 / 0718 / P

Flat	Area (IG)
13	120.3 sqm
14	89.4 sqm

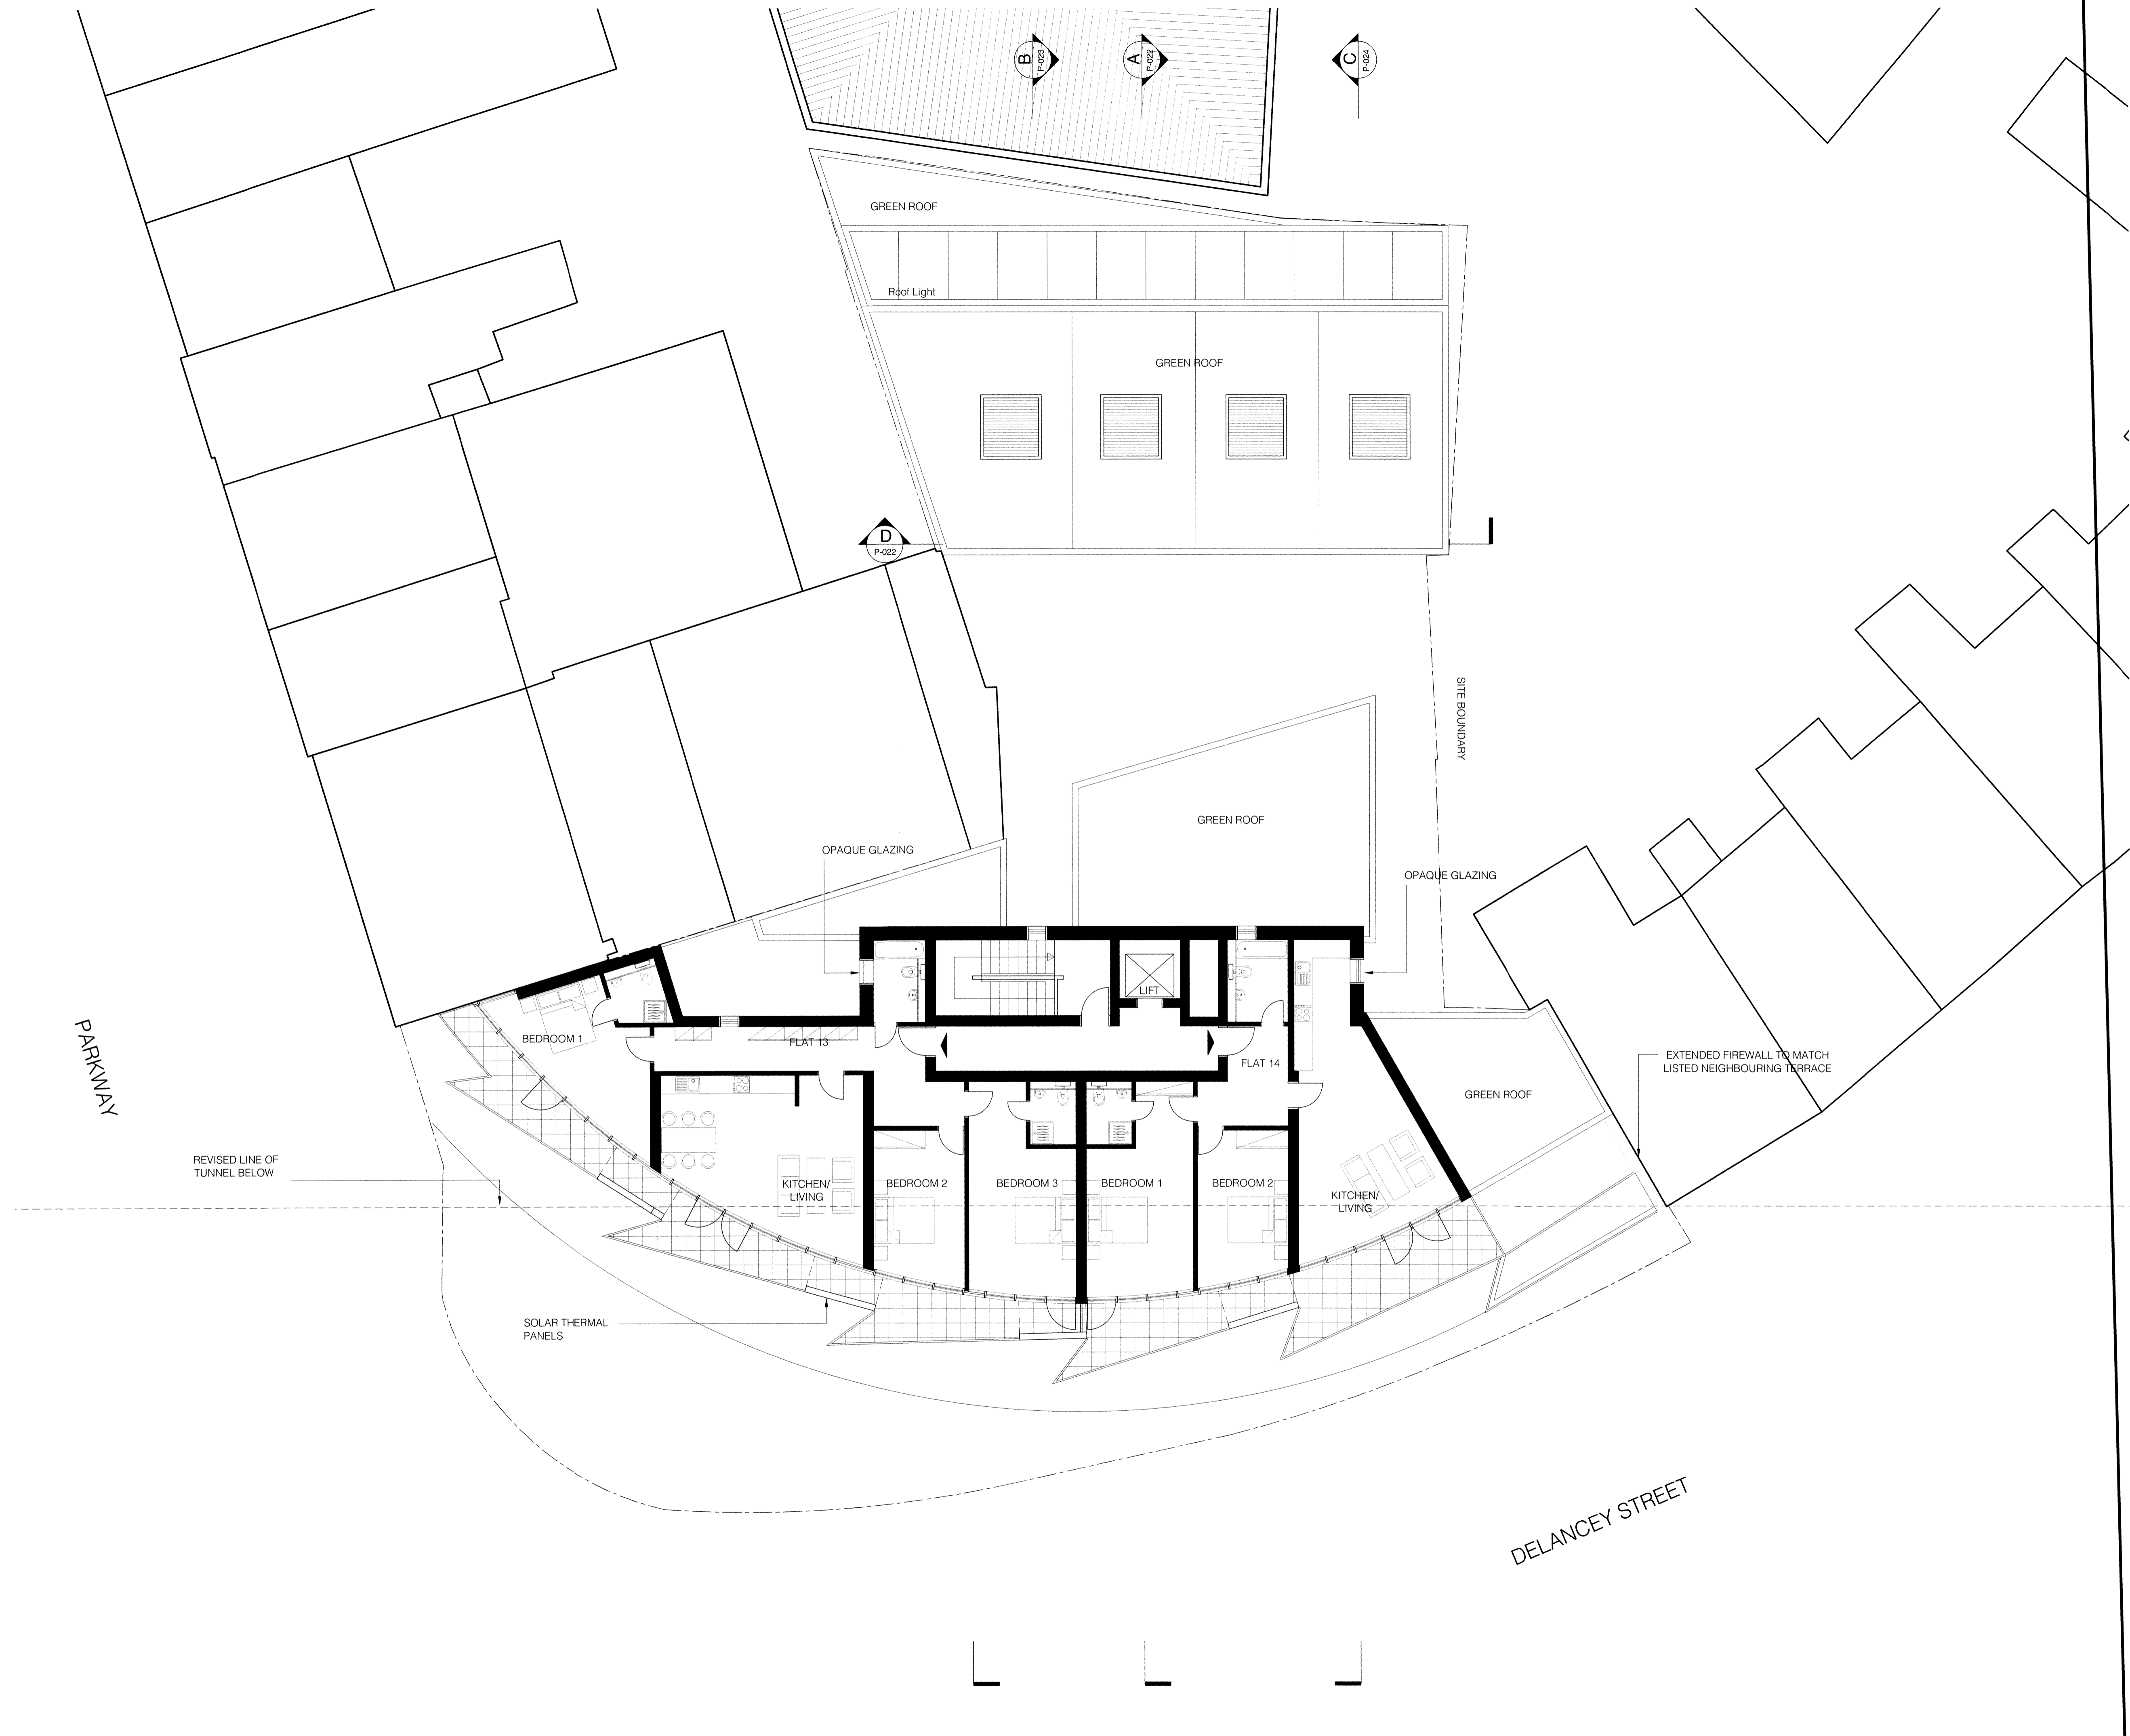

NICK BAKER ARCHITECTS

3rd Floor  
11 Northburgh St  
London EC1V 0AN

Scale 1:100@A1 Drawing No. P-018-02

Date 06.11.07

Job No. 0703

© Nick Baker Architects