
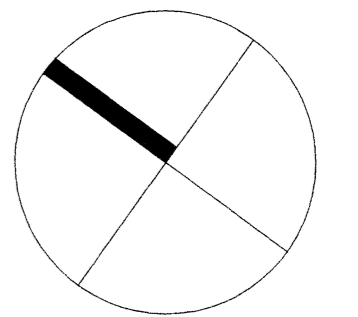


86-88 DELANCEY STREET
LONDON

EXISTING
THIRD FLOOR PLAN
APPROVED UNDER
APP. REF.:
2008 / 0718 / P

Flat	Area (IG)
9	98 sqm
10	85.9 sqm
11	56.3 sqm
12	65.1 sqm

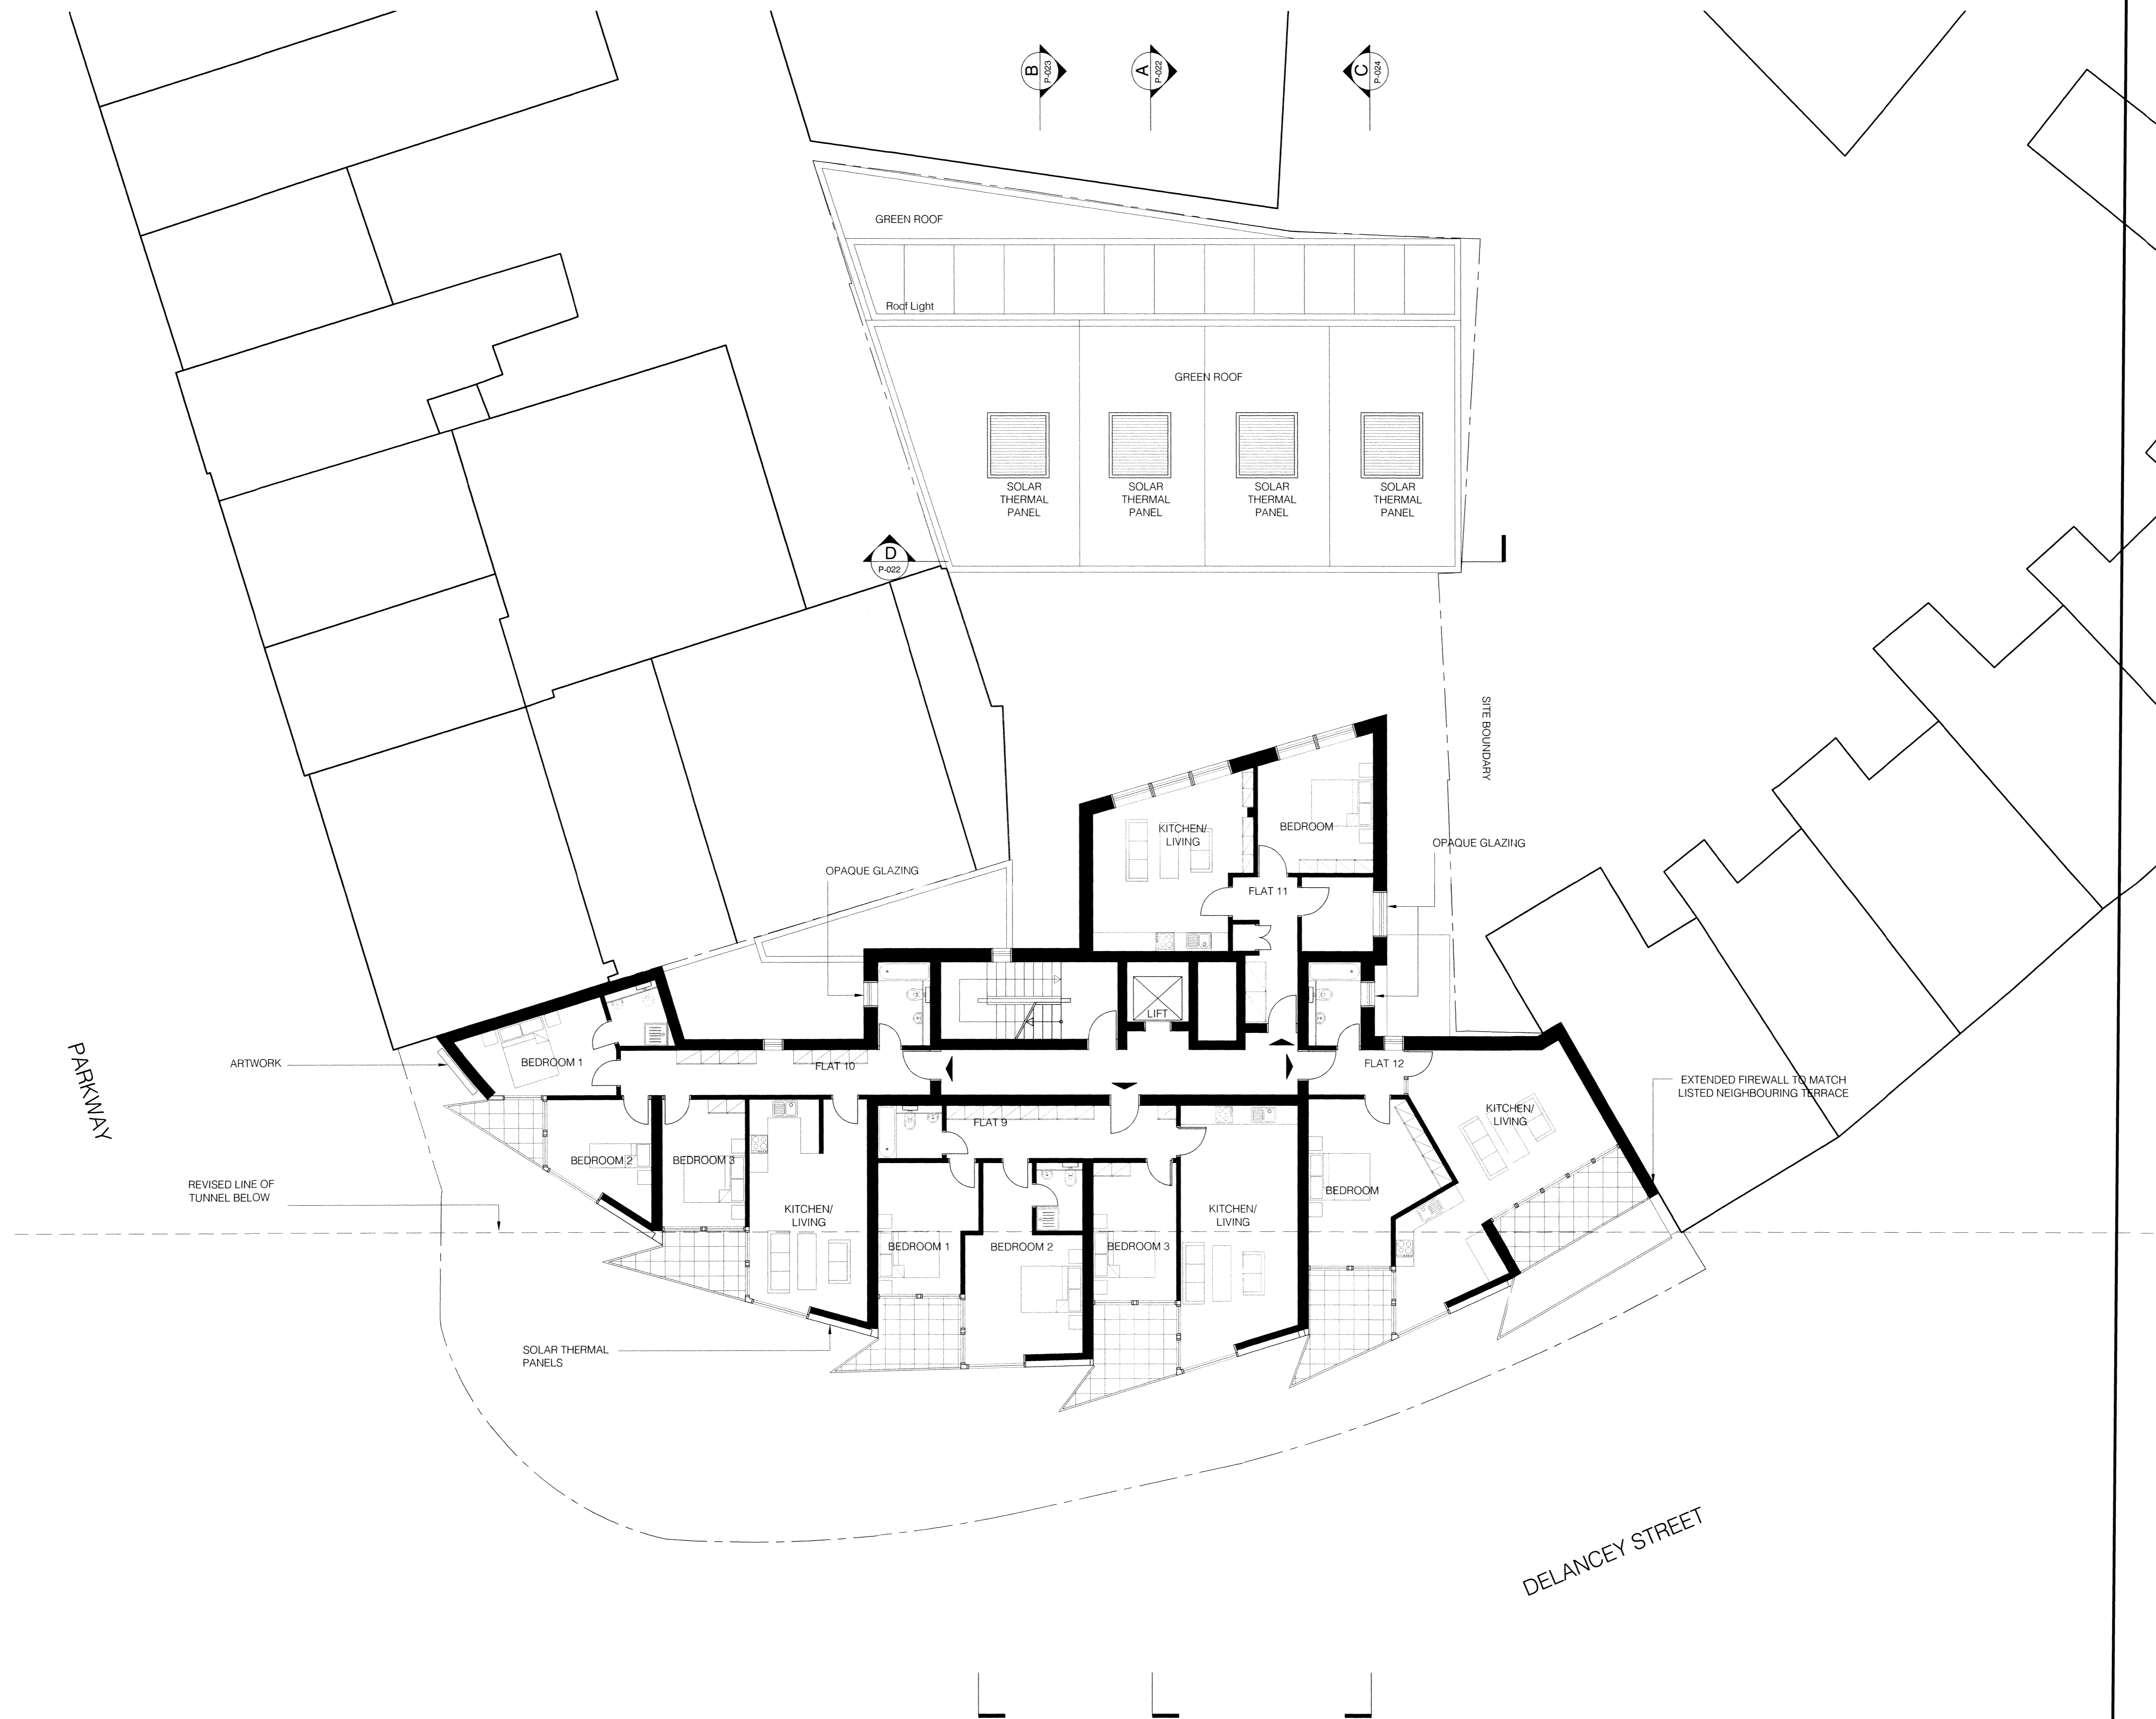

NICK BAKER ARCHITECTS

2nd Floor
11 Northough St
London EC1V 9AH

Scale 1:100@A1 Drawing No. P-017-02

Date 06.11.07

Job No. 0703

© Nick Baker Architects