
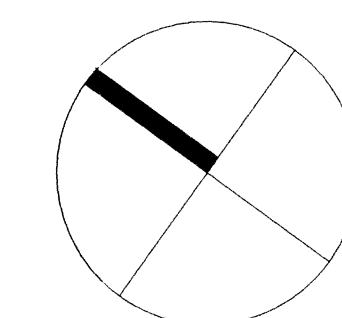


86-88 DELANCEY STREET
LONDON

EXISTING

SECOND FLOOR PLAN
APPROVED UNDER
APP. REF.:
2008 / 0718 / P

Flat	Area (IG)
5	98 sqm
6	85.9 sqm
7	56.3 sqm
8	78.8 sqm

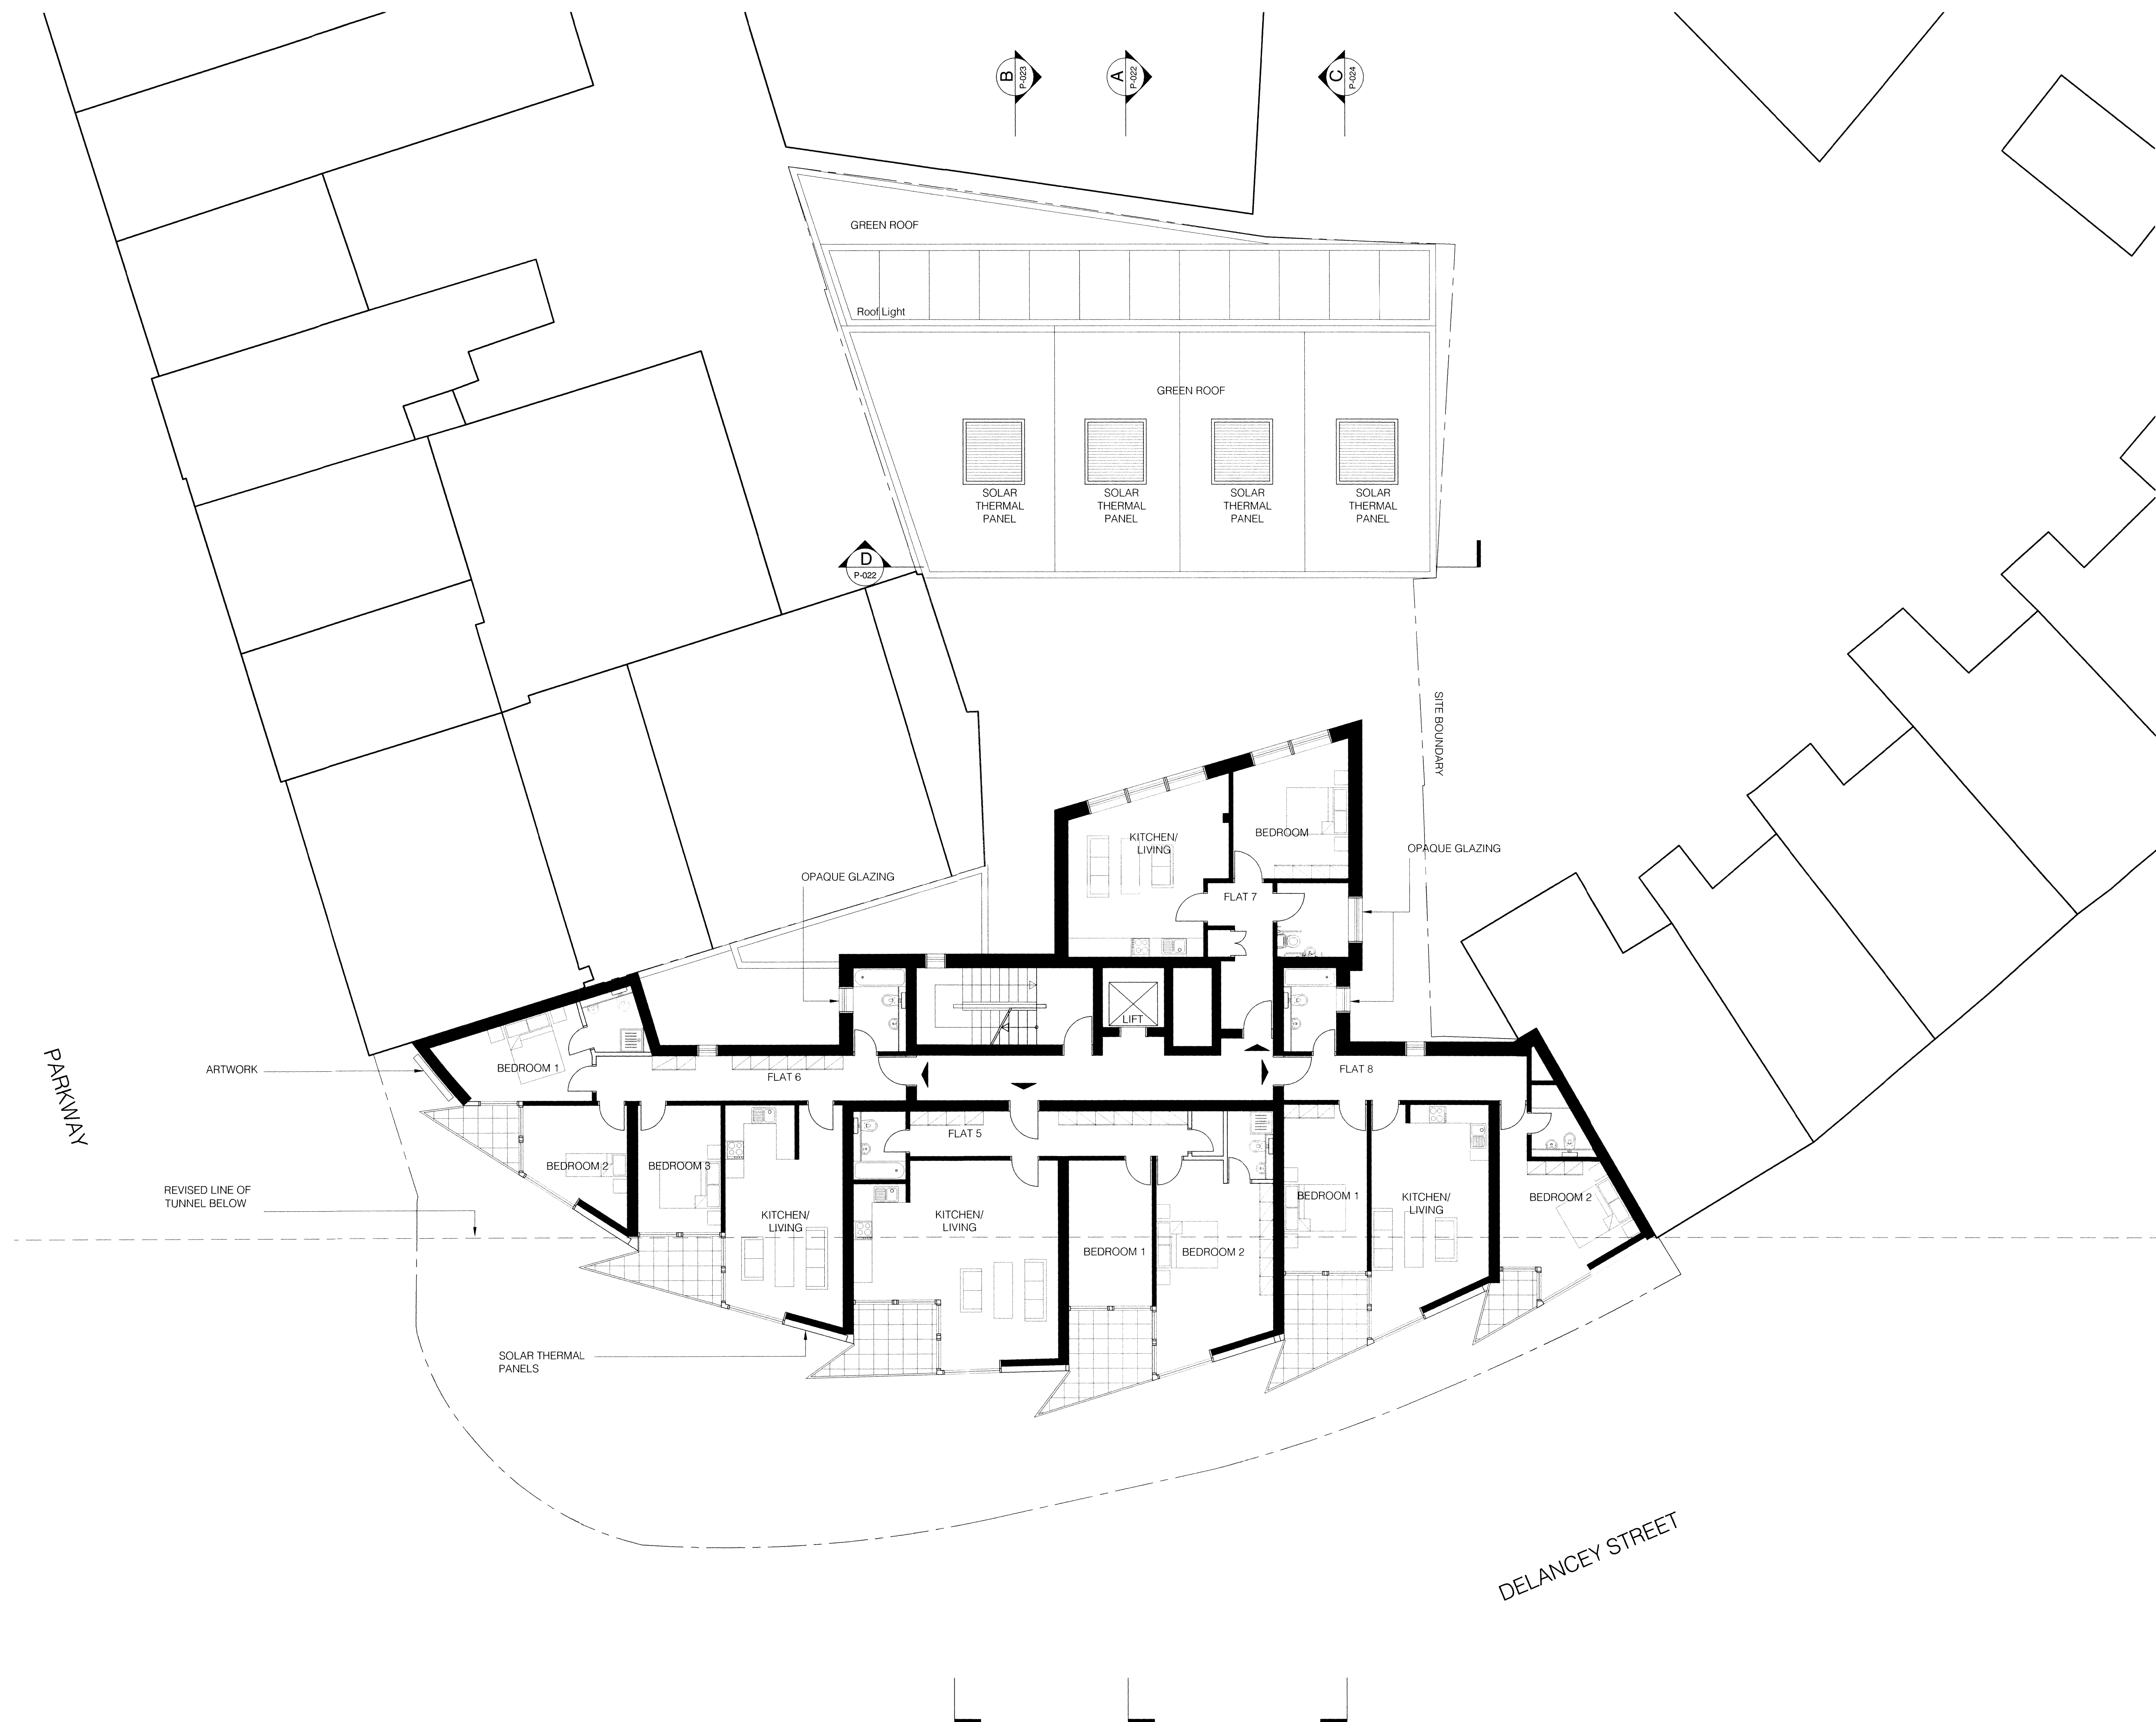

NICK BAKER ARCHITECTS

3rd Floor
11 Northburgh St
London EC1V 0AN

Scale 1:100@A1 Drawing No. P-016-02

Date 06.11.07

Job No. 0703

© Nick Baker Architects