



Notes

GENERAL

Copyright. No part of this drawing or any other drawings, details, calculations or schedules pertaining to this project as titled (including any notes therein) may be reproduced in any form either in part or whole without the prior permission in writing of Derek LOFTY & Associates.

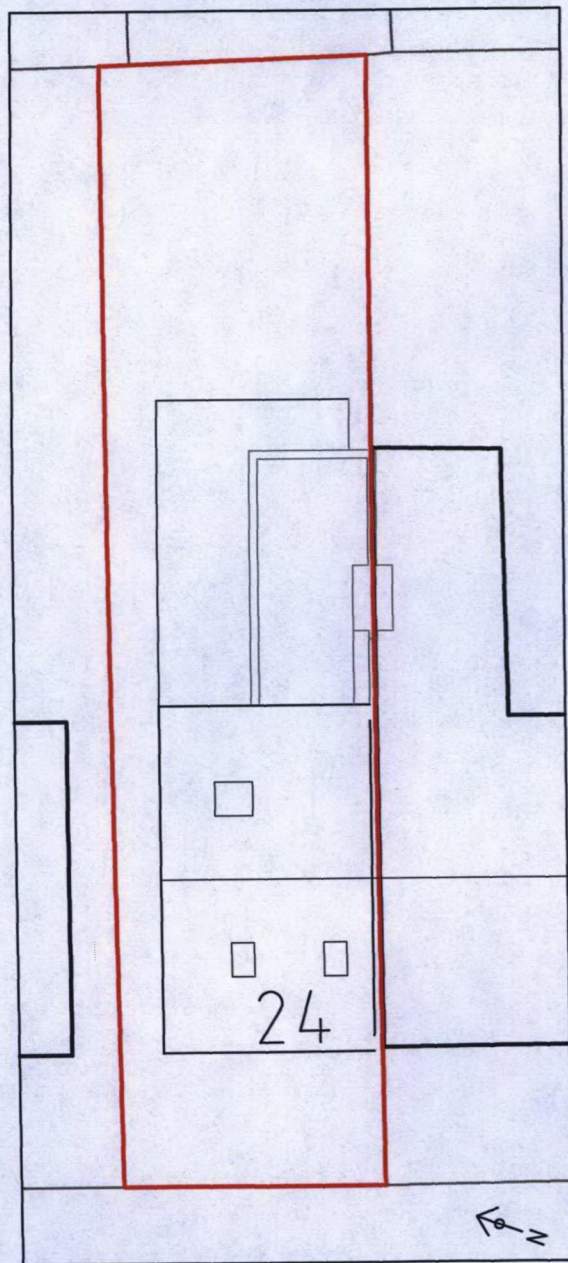


**SITE PLAN
AS EXISTING**
SCALE 1:200 @ A3

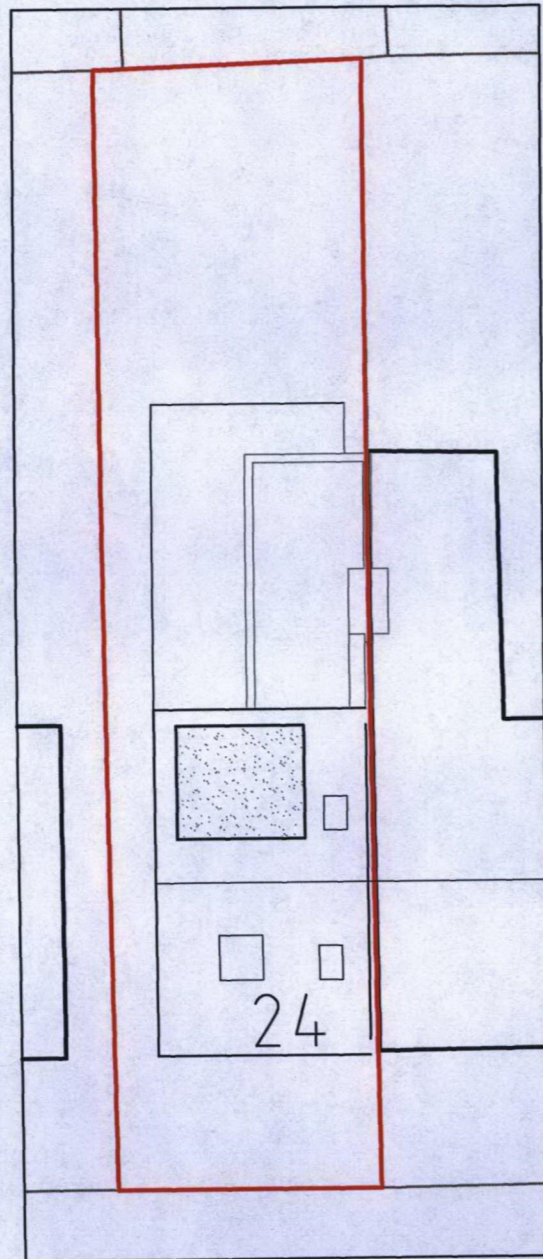


**SITE PLAN
AS PROPOSED**
SCALE 1:200 @ A3



LOCATION MAP
SCALE 1:1250 @ A3

 

Rev.	Amendments	Date
Client Mr J Khan		
Job 24 Shirlock Road NW3 2HS		
Drawing Title Location & Site Plans		

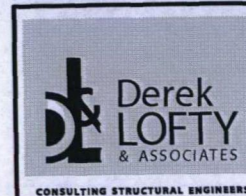

Derek LOFTY & Associates

The Lodge Studio | Copthorne Road
Croxley Green | Hertfordshire | WD3 4AQ

T: 01923 774373 | F: 01923 896299
e: info@dlaconsultants.co.uk

Date	Scale	Drawn	Drawing No.	Rev.
Jan 12	As shown	-	6952-003	-